



EXISTING SOUTH EAST ELEVATION

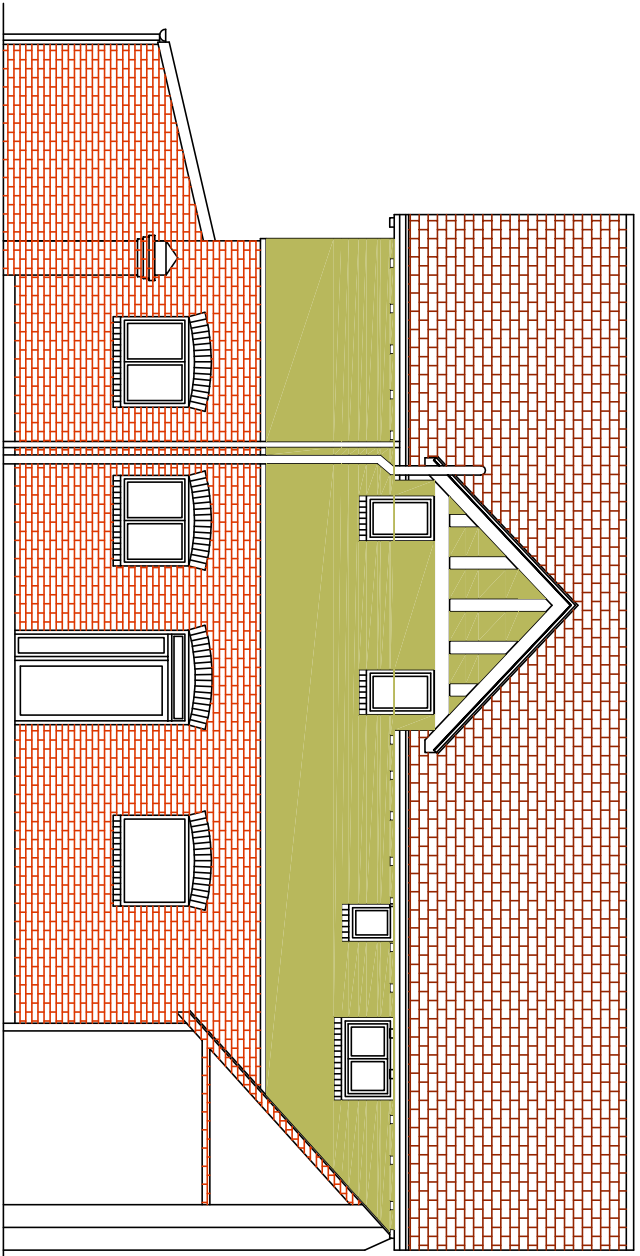


EXISTING NORTH WEST ELEVATION

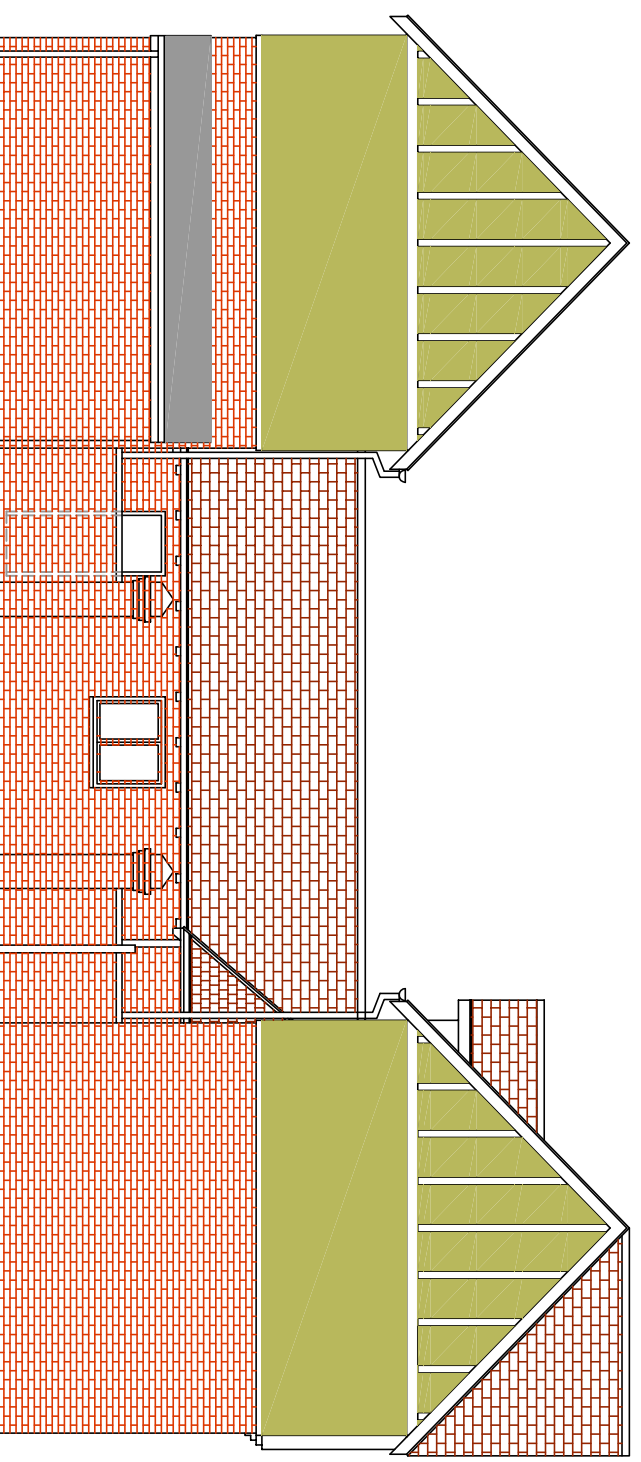

EXISTING NORTH EAST ELEVATION

NOTE:
SOUTH EAST & NORTH WEST ELEVATIONS ARE
AS VIEWED STANDING IN THE YARD.

ALL DIMENSIONS MUST BE CHECKED ON SITE.

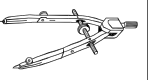

S.A.B. DRAWING & DESIGN
26 MARGUERITE ROAD TIVERTON DEVON
UNITED KINGDOM EX16 6TD
TEL: +44 (0) 1884 254004
E-MAIL: steve@sabdrawings.com

THIS DRAWING IS SUBJECT TO COPYRIGHT AND MUST NOT BE COPIED OR REPRODUCED WITHOUT THE PERMISSION OF SAB DRAWING & DESIGN. THIS DRAWING HAS BEEN PRODUCED FOR PLANNING/BUILDING AT ALL WORKS HAVE BEEN DESIGNED OR INCLUDED. ALL DIMENSIONS MUST BE CHECKED BY THE CONTRACTOR BEFORE COMMENCEMENT OF CONSTRUCTION. LIABILITY OR LIABILITY FOR NONCOMPLIANCE OR LACK OF INFORMATION WILL BE ACCEPTED OR CONTRACTOR EITHER PRIOR OR DURING CONSTRUCTION WILL BE ACCEPTED. SCALE AS SHOWN IS SUBJECT TO CORRECT FINISHING.

Rev	Date	Revision

TITLE
PROPOSED ROOF OVER EXISTING YARD & NEW SIGNAGE
EXISTING ELEVATIONS

CLIENT
WILLAND PRE-SCHOOL
GABLES ROAD
WILLAND
CULLOMPTON, EX15 2QL

DRN. SAB
DATE 21.05.23
SCALE A3 1:100

DRG. No. **01793/4**
Rev: 1 (21.05.23)