




SCALE 1:100 @ A3

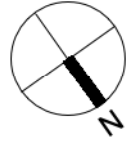

PLOT 1 ORIENTATION  
PLOT 2 IS MIRRORED

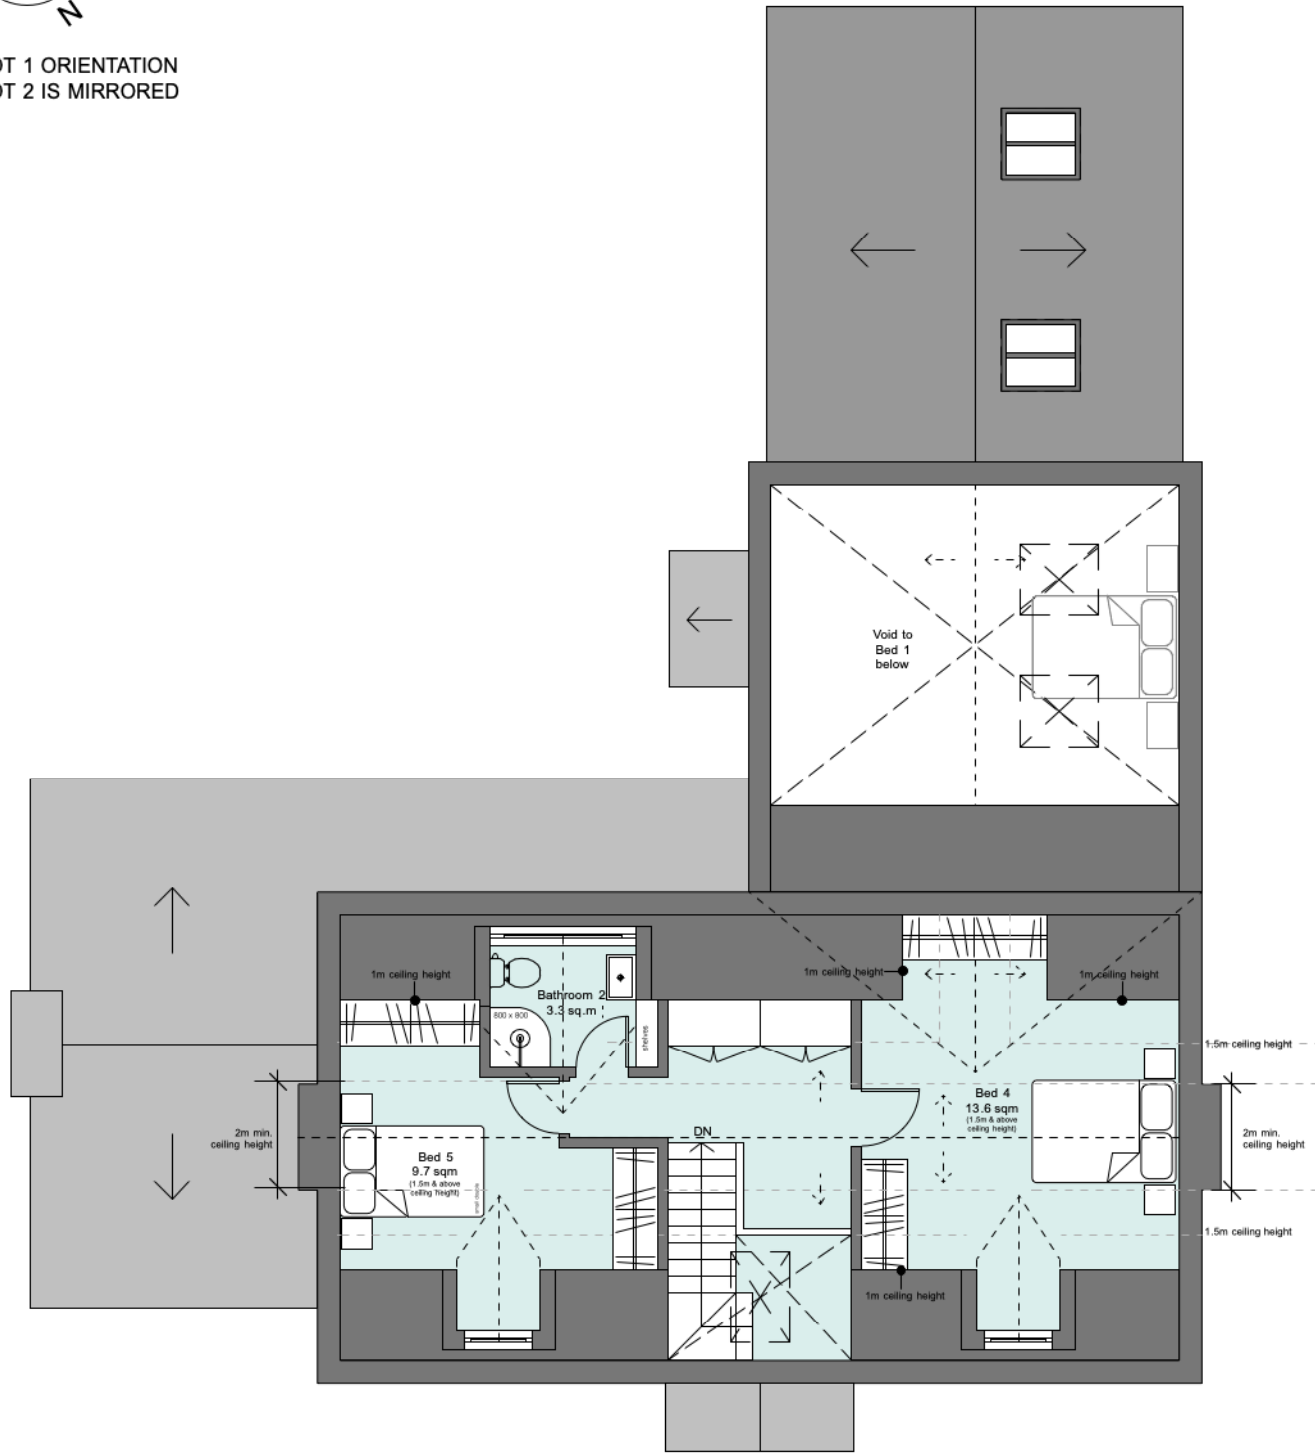

3 proposed second floor

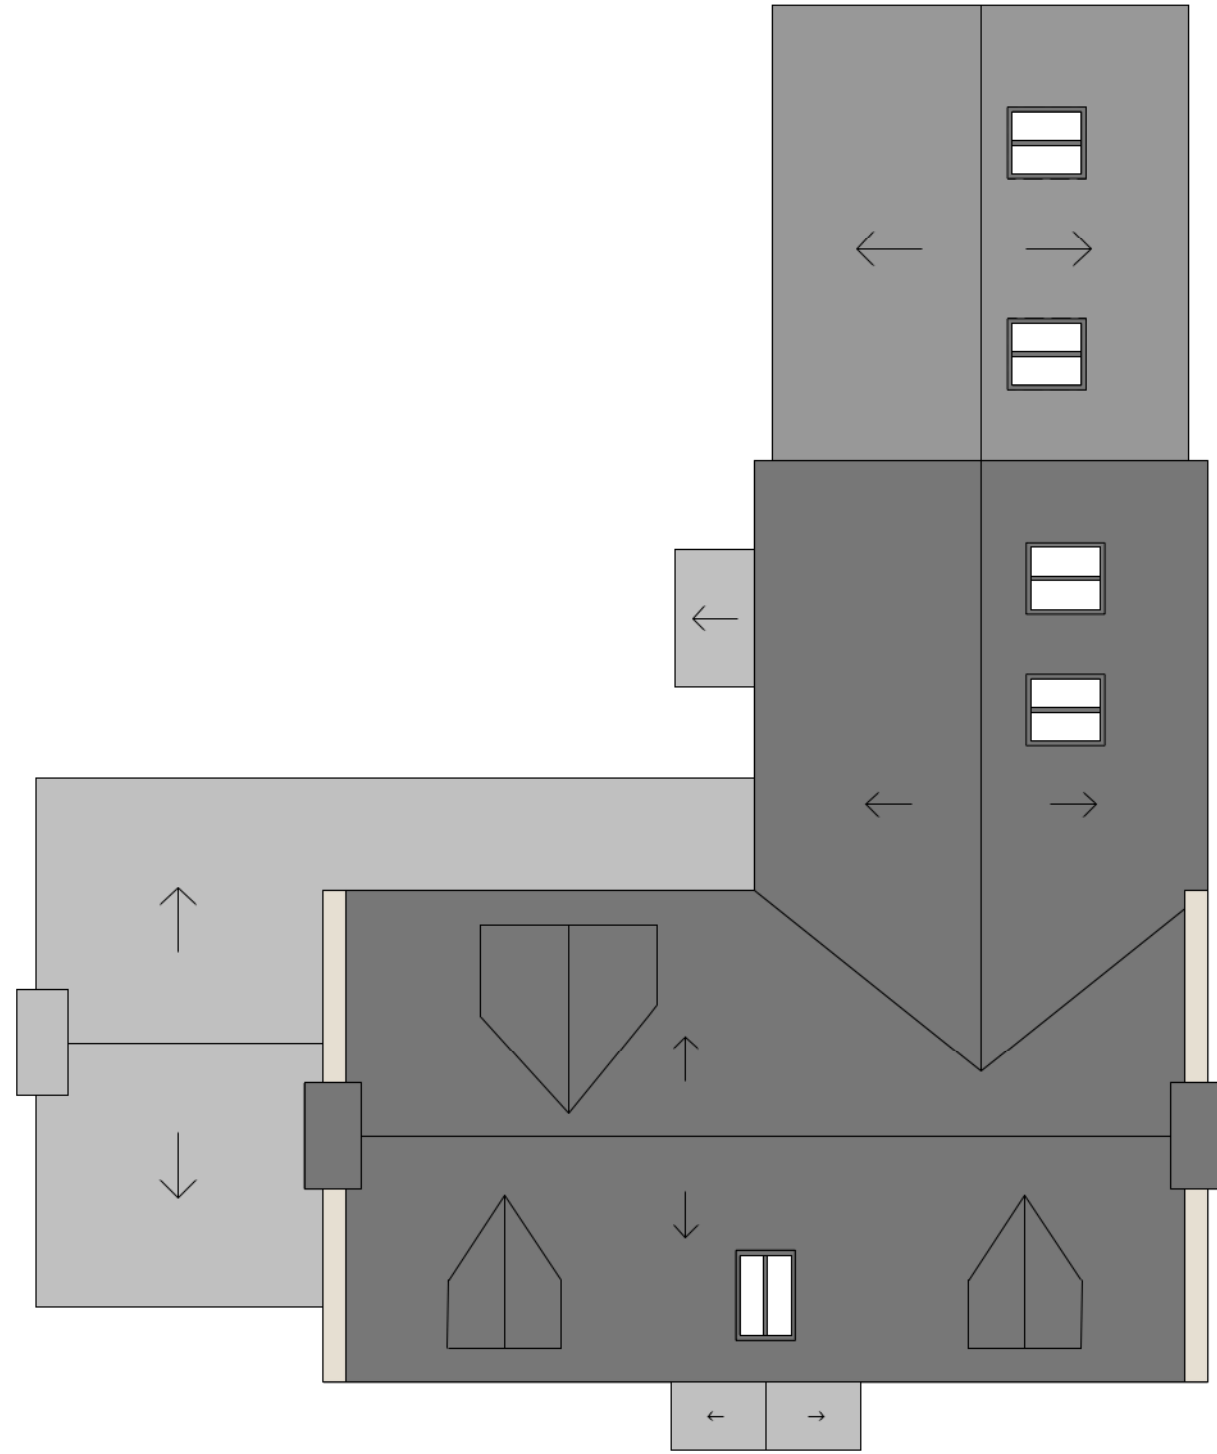

4 proposed roof plan

General notes:

1. Contractor to check all dimensions on site prior to production of any shop drawings, fabrication and commencement on site.
2. Drawings to be read in conjunction with full set of drawings, schedules, specifications and information from Structural Engineer and other Consultants.
3. All work to comply with current Building Regulations and all relevant regulations.
4. Contractor to refer all discrepancies to Architect.
5. Tender documentation for costing purposes only. Unless marked 'For Construction' drawings should not be used for construction.
6. All building materials and products to be installed to manufacturer's recommendations.

D	25.07.23	Issued for Planning
D	21.07.23	Draft issued to client
C	18.07.23	Updates issued to client
B	13.07.23	Draft issued to client
A	06.07.23	Draft issued to client
-	30.06.23	Draft issued to client

rev	date	note
-----	------	------

**PLANNING**



emma@portfolioarchitects.co.uk | www.portfolioarchitects.co.uk

**project**  
LAND TO THE REAR OF  
LANTERN HOUSE  
15 SHILTON ROAD  
OX18 4PA

**drawing**  
PROPOSED HOUSE TYPE  
SECOND FLOOR & ROOF PLAN

THE COPYRIGHT OF THIS DRAWING AND DESIGN IS VESTED IN THE ARCHITECT AND MUST NOT BE COPIED OR REPRODUCED WITHOUT WRITTEN CONSENT. ALL DIMENSIONS GIVEN ARE TO BE VERIFIED ON SITE BY THE RESPONSIBLE CONTRACTOR. DO NOT SCALE DIMENSIONS FROM THIS DRAWING UNLESS FOR PLANNING APPLICATION PURPOSES.

scale	dwg no	rev
1:100@A3	153-52	D