



PROPOSED MATERIALS


WALLS	Buff Sand Faced Facing Brick to match existing
ROOF	Brown Concrete Pantiles to match existing
JOINERY	Timber/Aluminium Window and Doors or UPVC
	Restored Natural Oak Front Door
RW GOODS	Natural Zinc or Black UPVC
DECKING	Synthetic Open Decking with Siberian Larch Balustrades

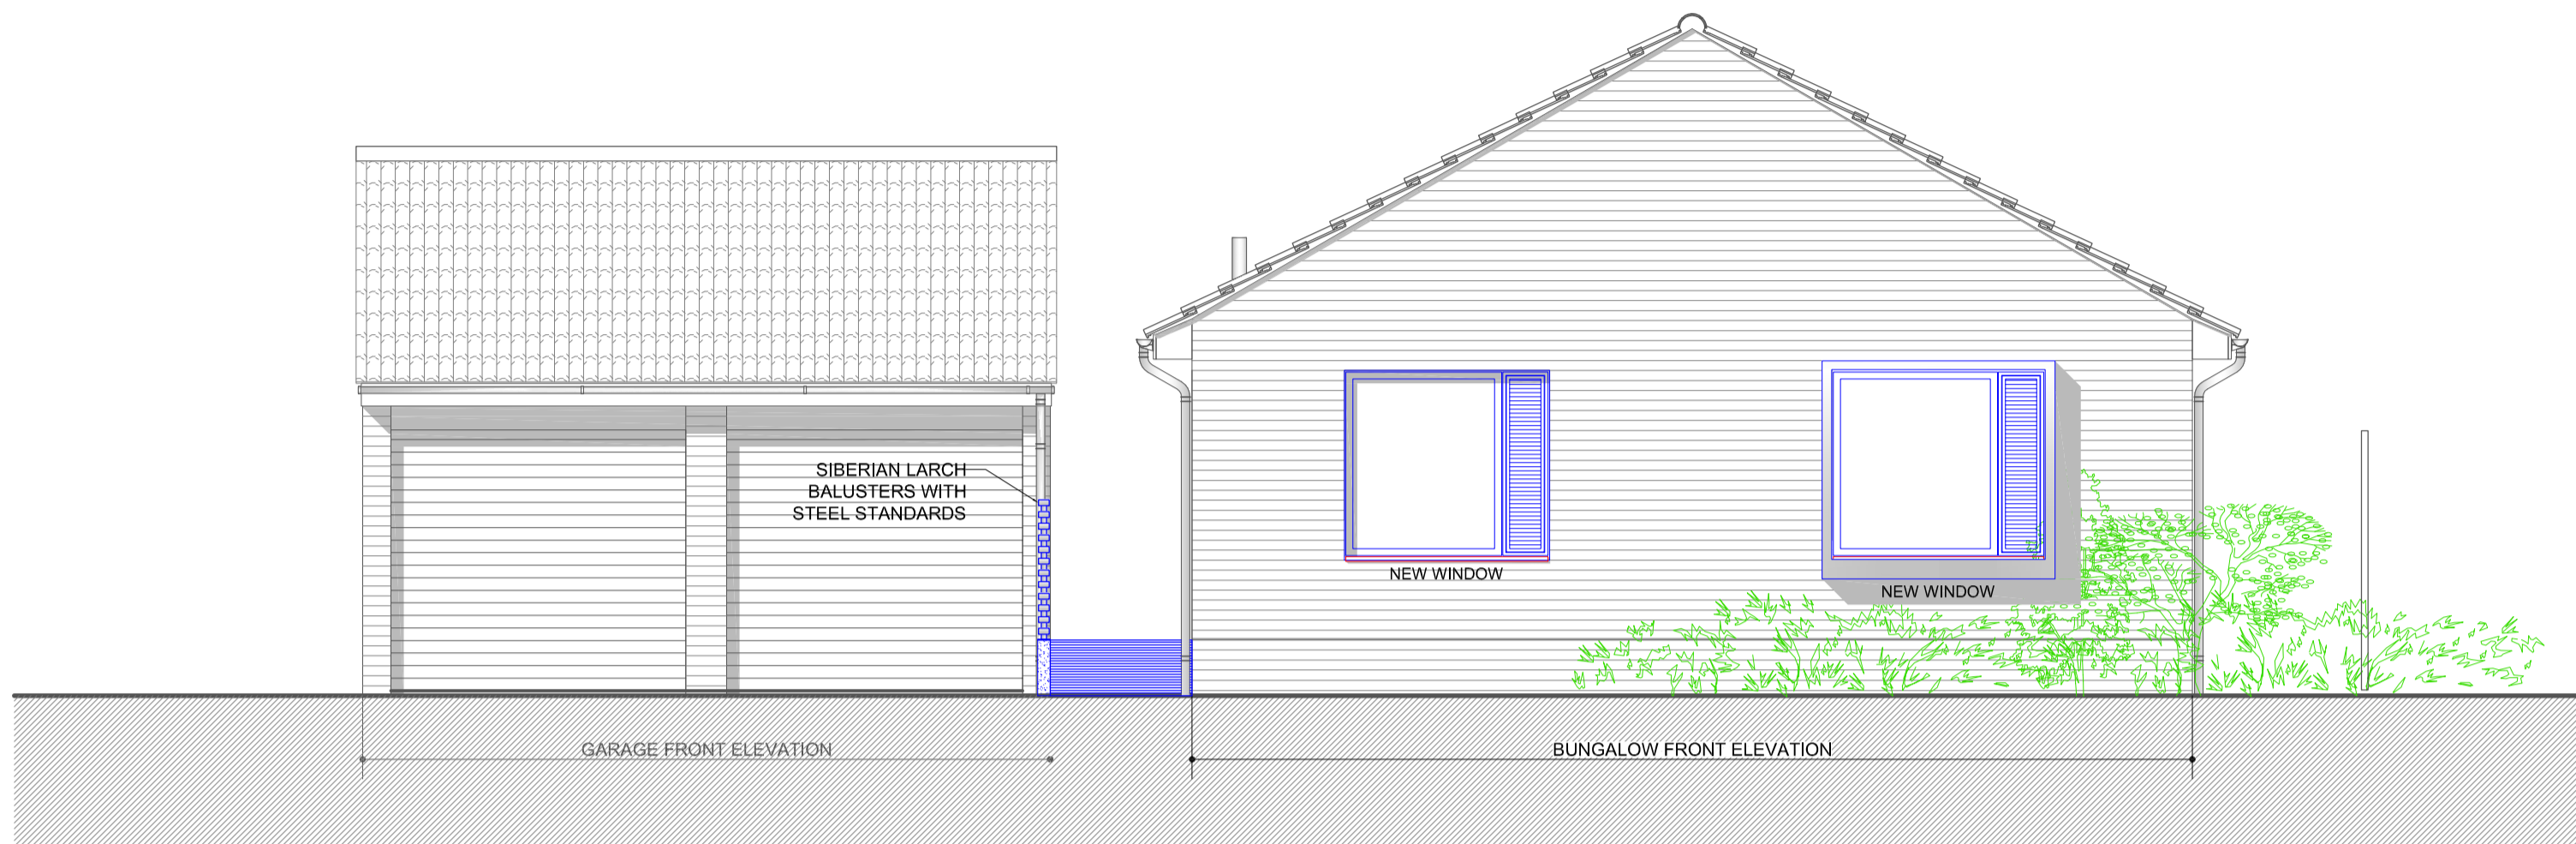


SW
400 **SOUTH WEST ELEVATION**

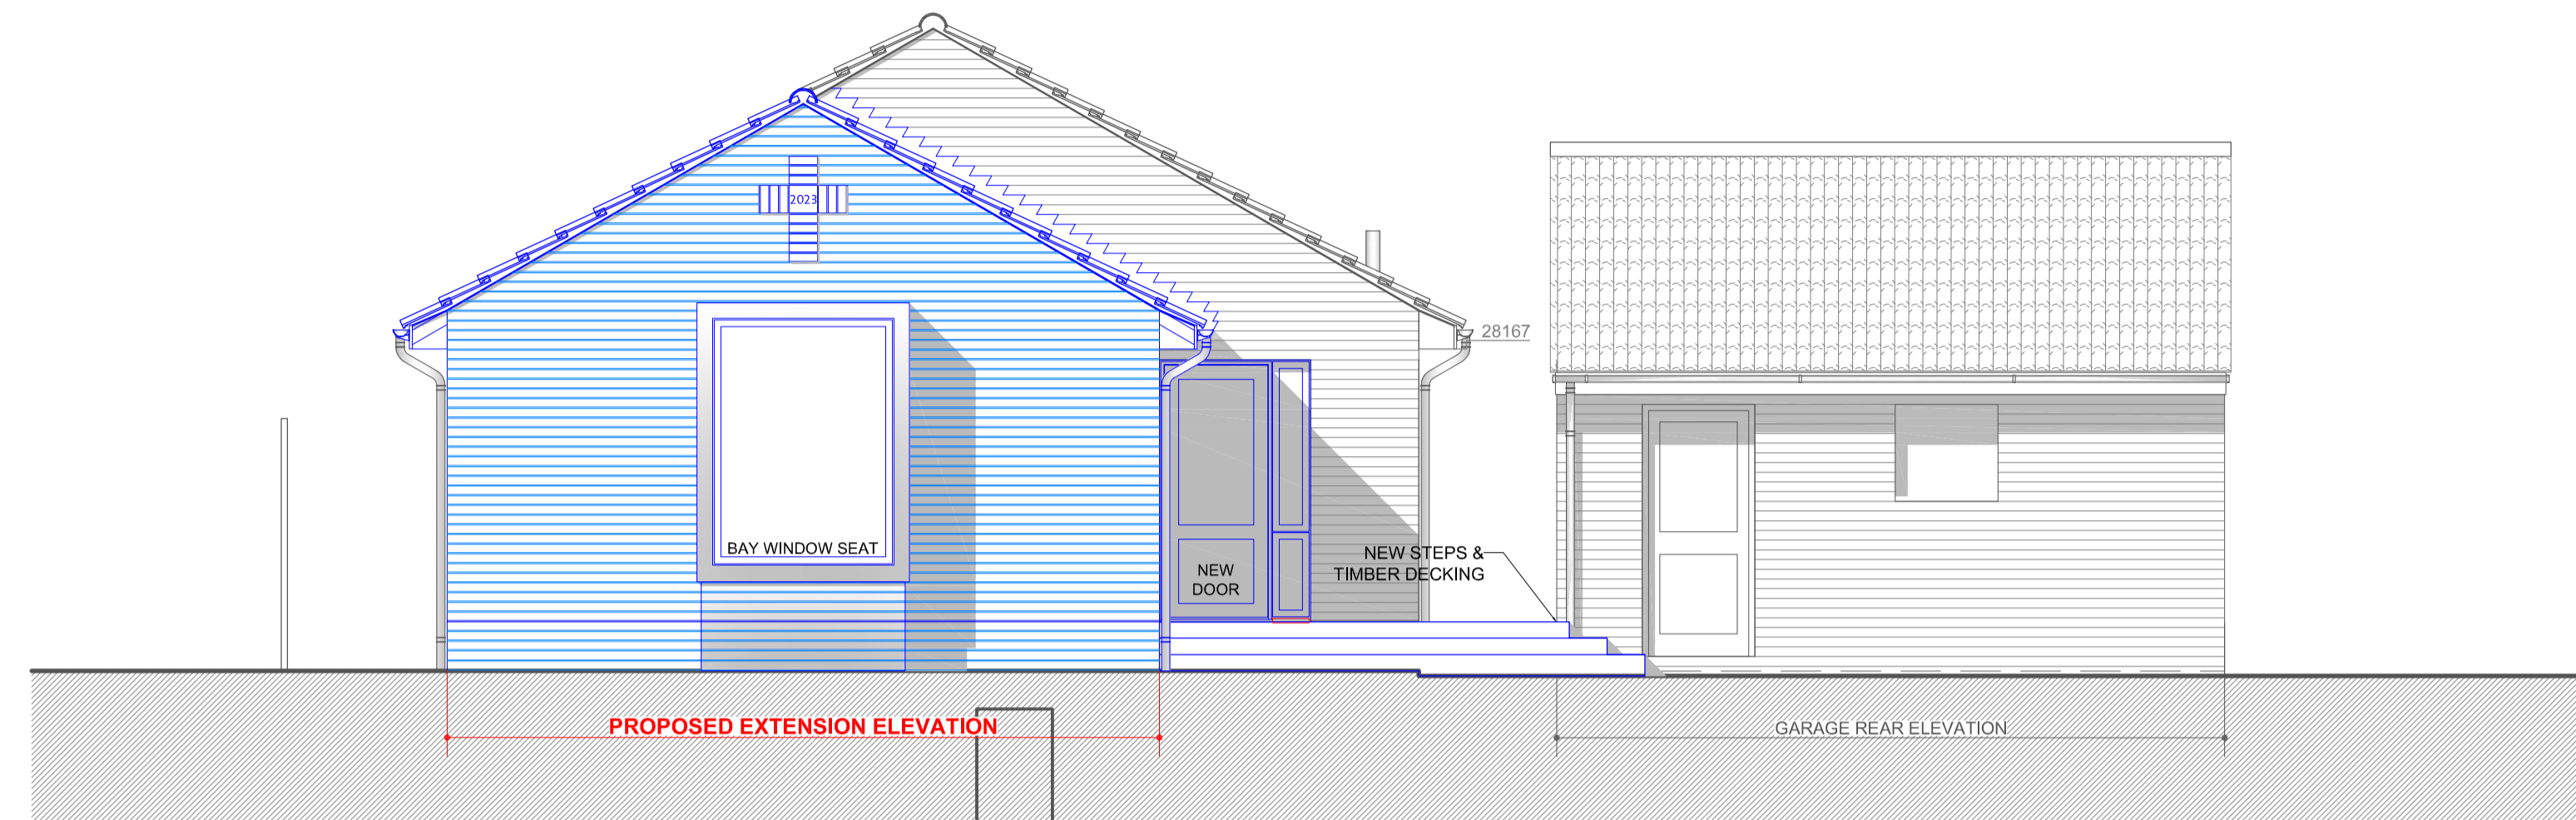

NE
400 **NORTH EAST ELEVATION**

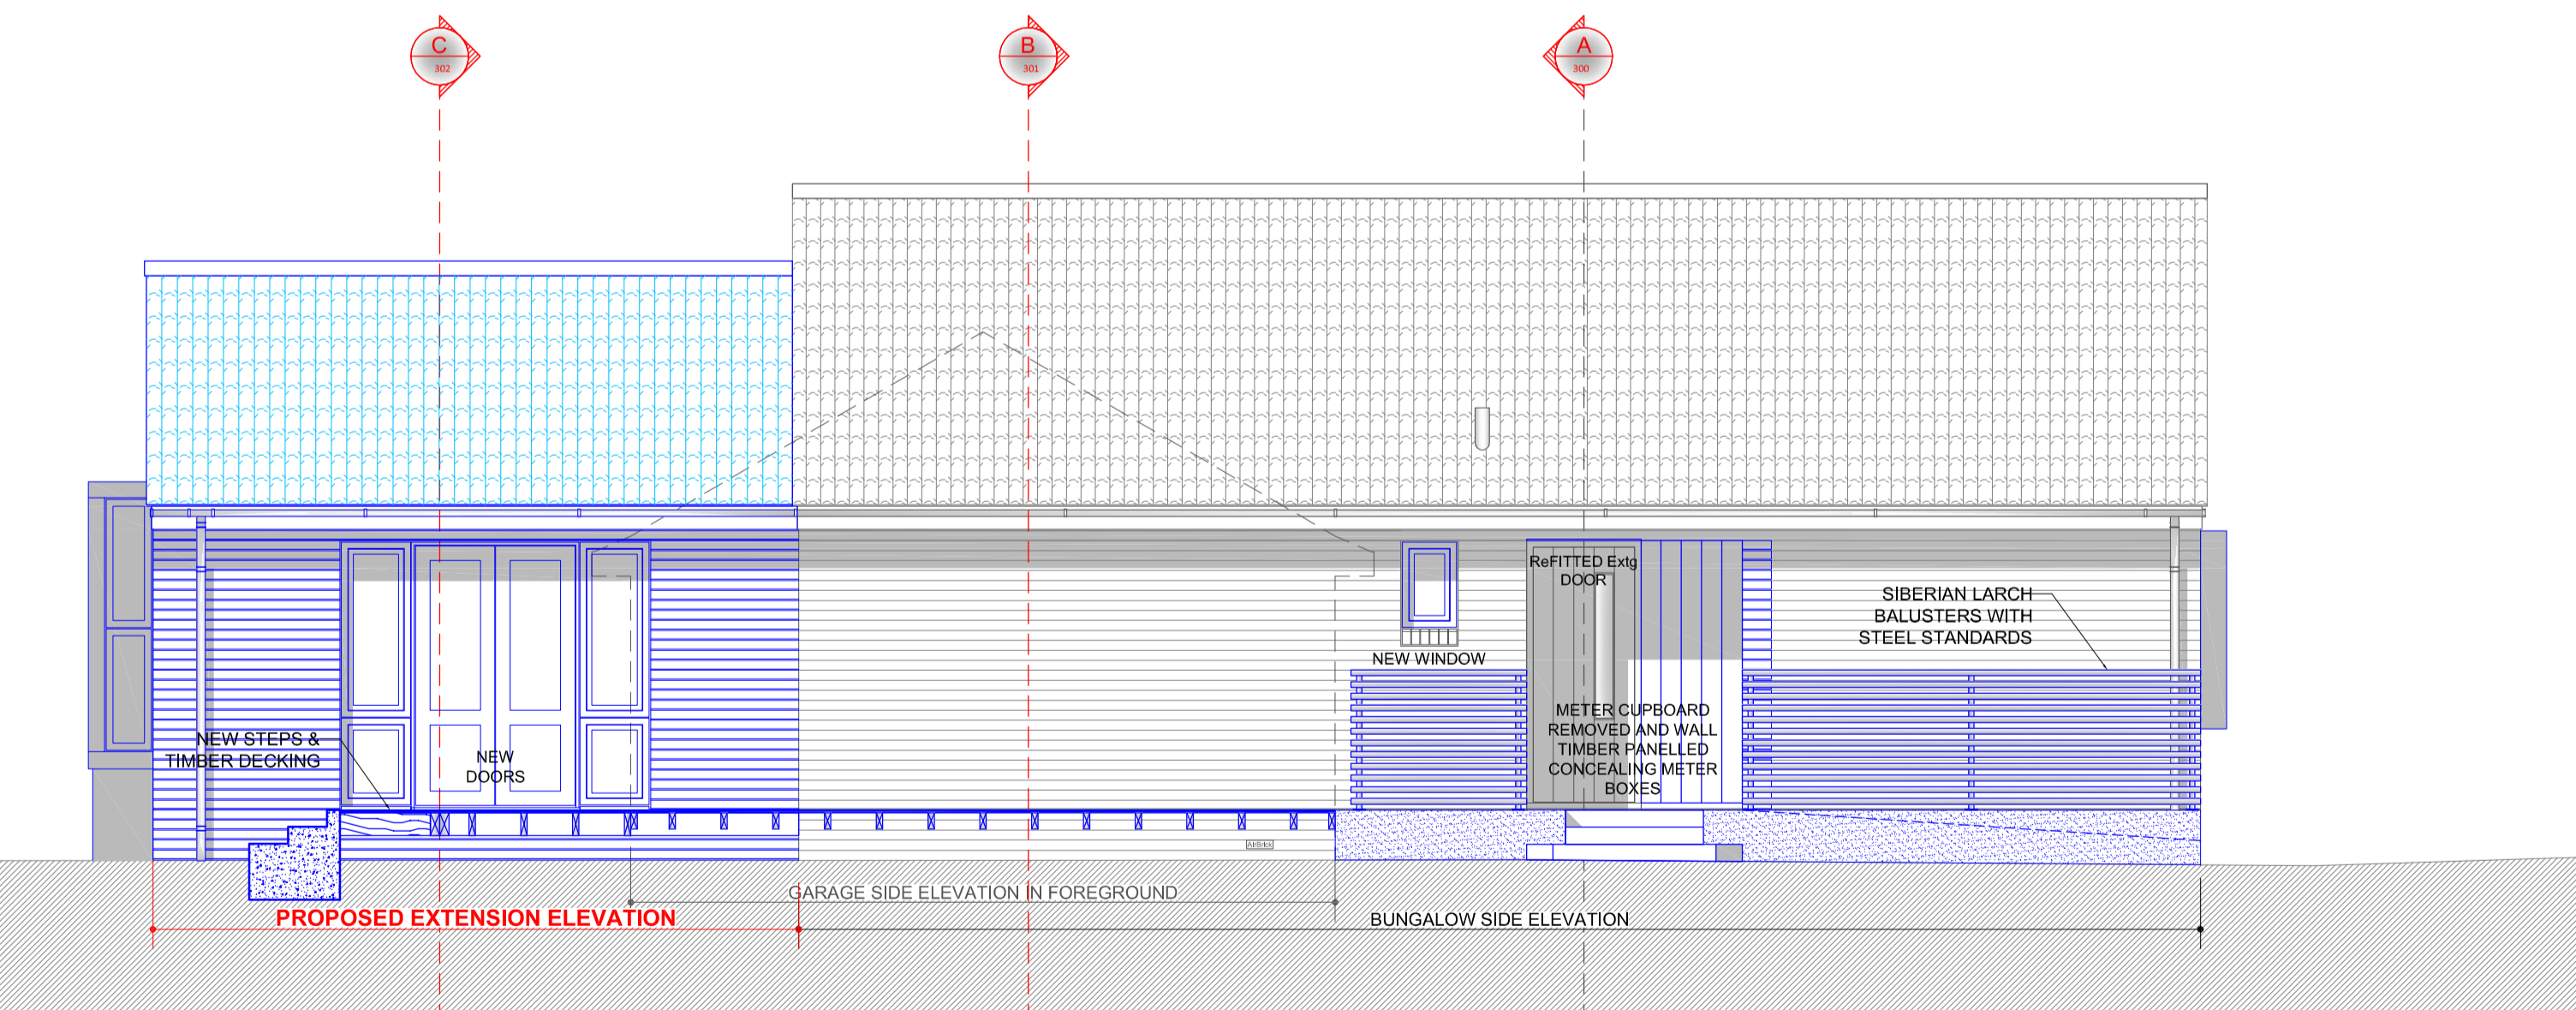

NW
400 **NORTH WEST ELEVATION**

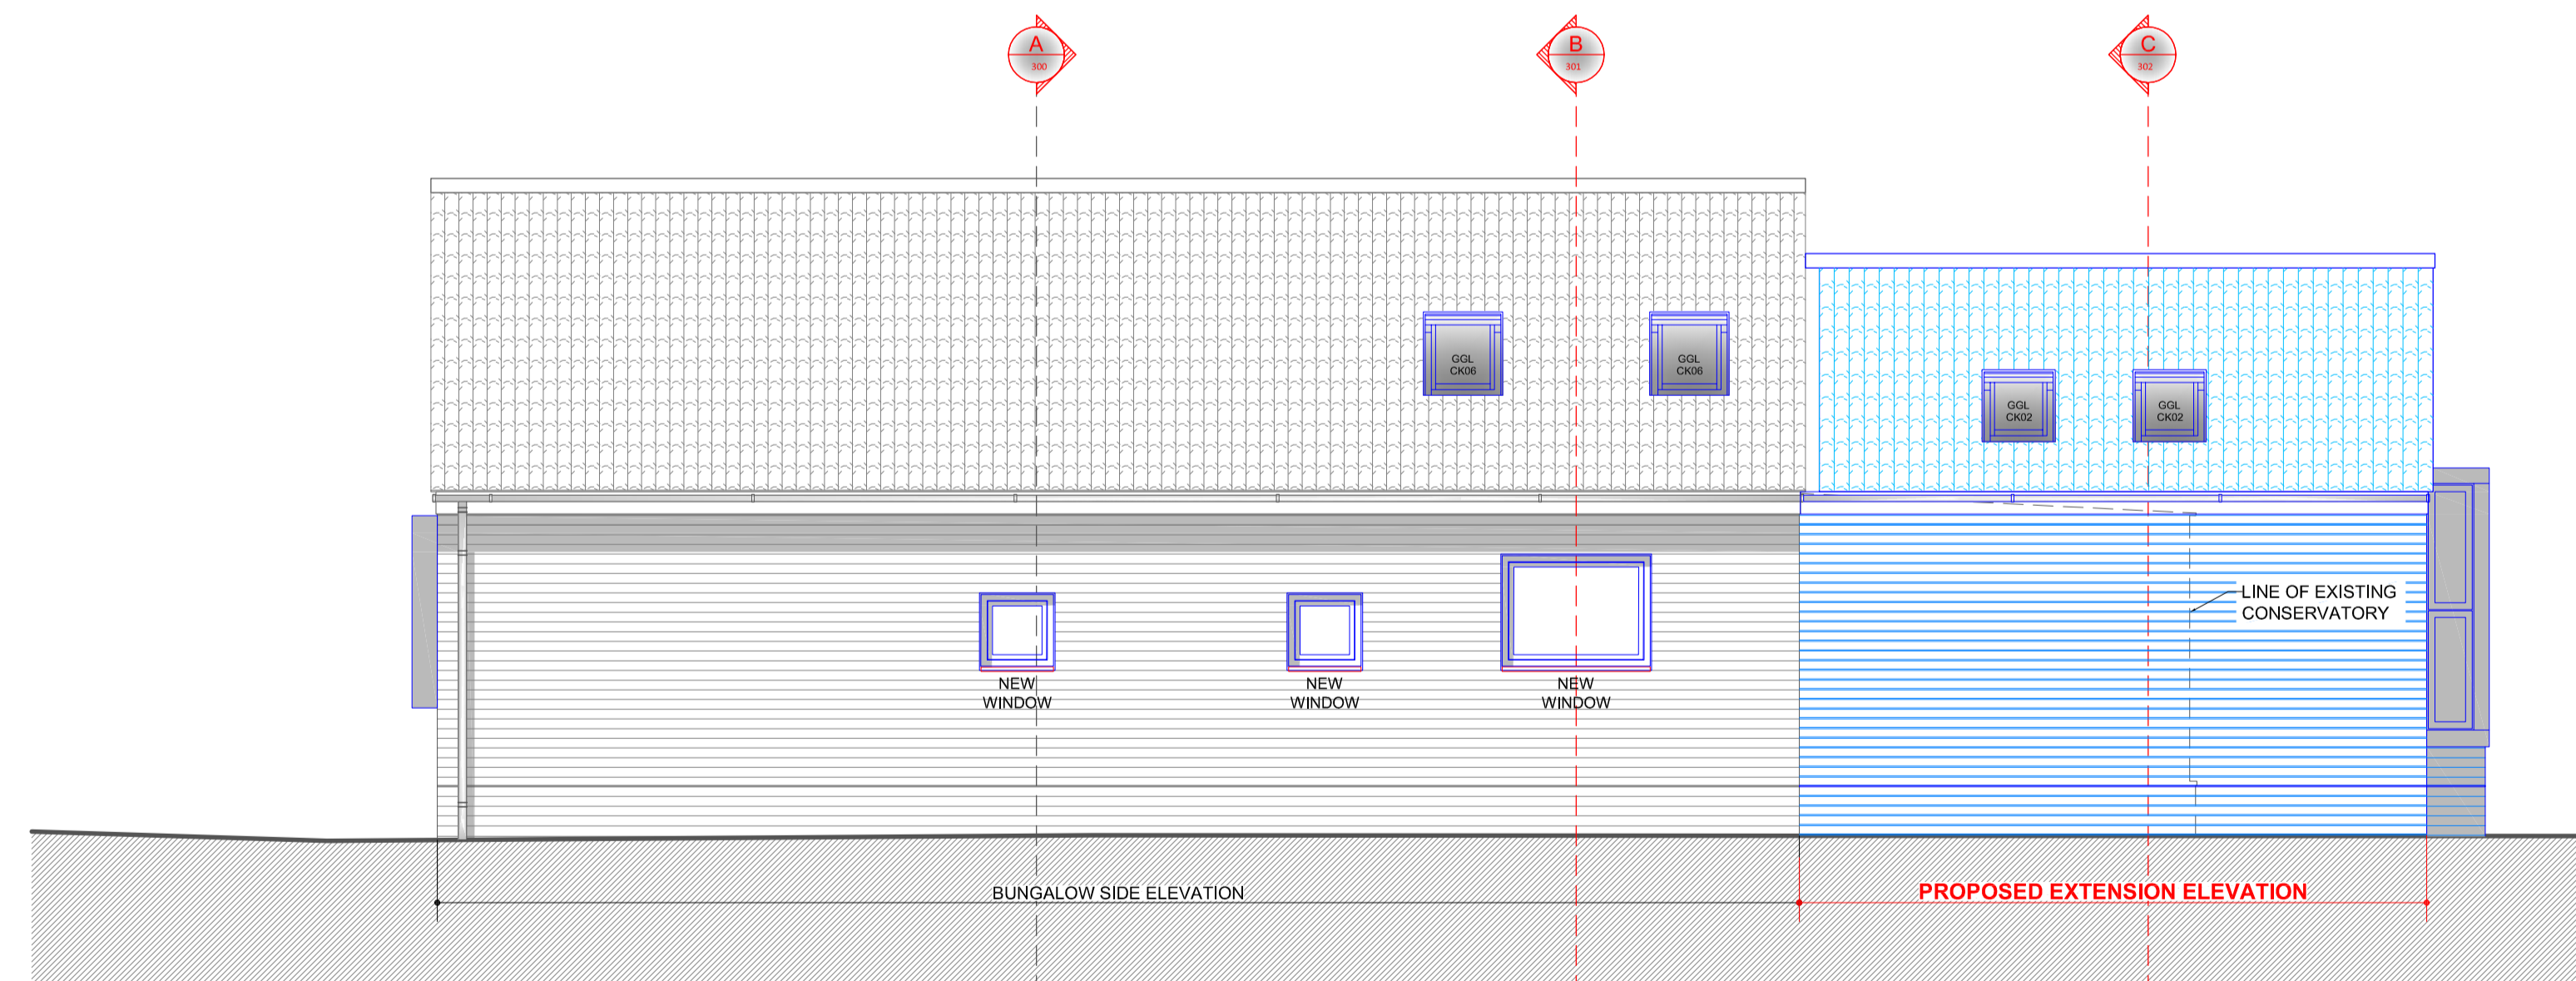

SE
400 **SOUTH EAST ELEVATION**

This drawing is the property of CHRISTOPHER DAVIS ARCHITECTURE and shall not be copied or reproduced either wholly or in part without express permission of the practice

- Notes
1. Do not scale
 2. Ask if in doubt
 3. All elevations are viewed externally of the practice

REVISIONS

CHRISTOPHER DAVIS ARCHITECTURE
13 SHERLOCK CLOSE, CAMBRIDGE, CB3 0HW
Tell 07966013344 , email christopher.arch@btinternet.com

CLIENT
Mrs Jacky Fella

PROJECT
HOUSE CONVERSION
186 THE SPINNEY BAR HILL CAMBS

DRAWING TITLE
PROPOSED ELEVATIONS

SCALE
A1 - 1;50
A3 - 1;100

DATE
2023

2021-02-5-GA400