



EXISTING MATERIALS	
WALLS	Buff Sand Faced Facing Brick
ROOF	Brown Concrete Pantiles
JOINERY	Grey Aluminium Windows with Grey Painted Timber sub-frames
	Natural Oak Front Door
RW GOODS	Black UPVC
CONSERVATORY	Brown Painted Timber

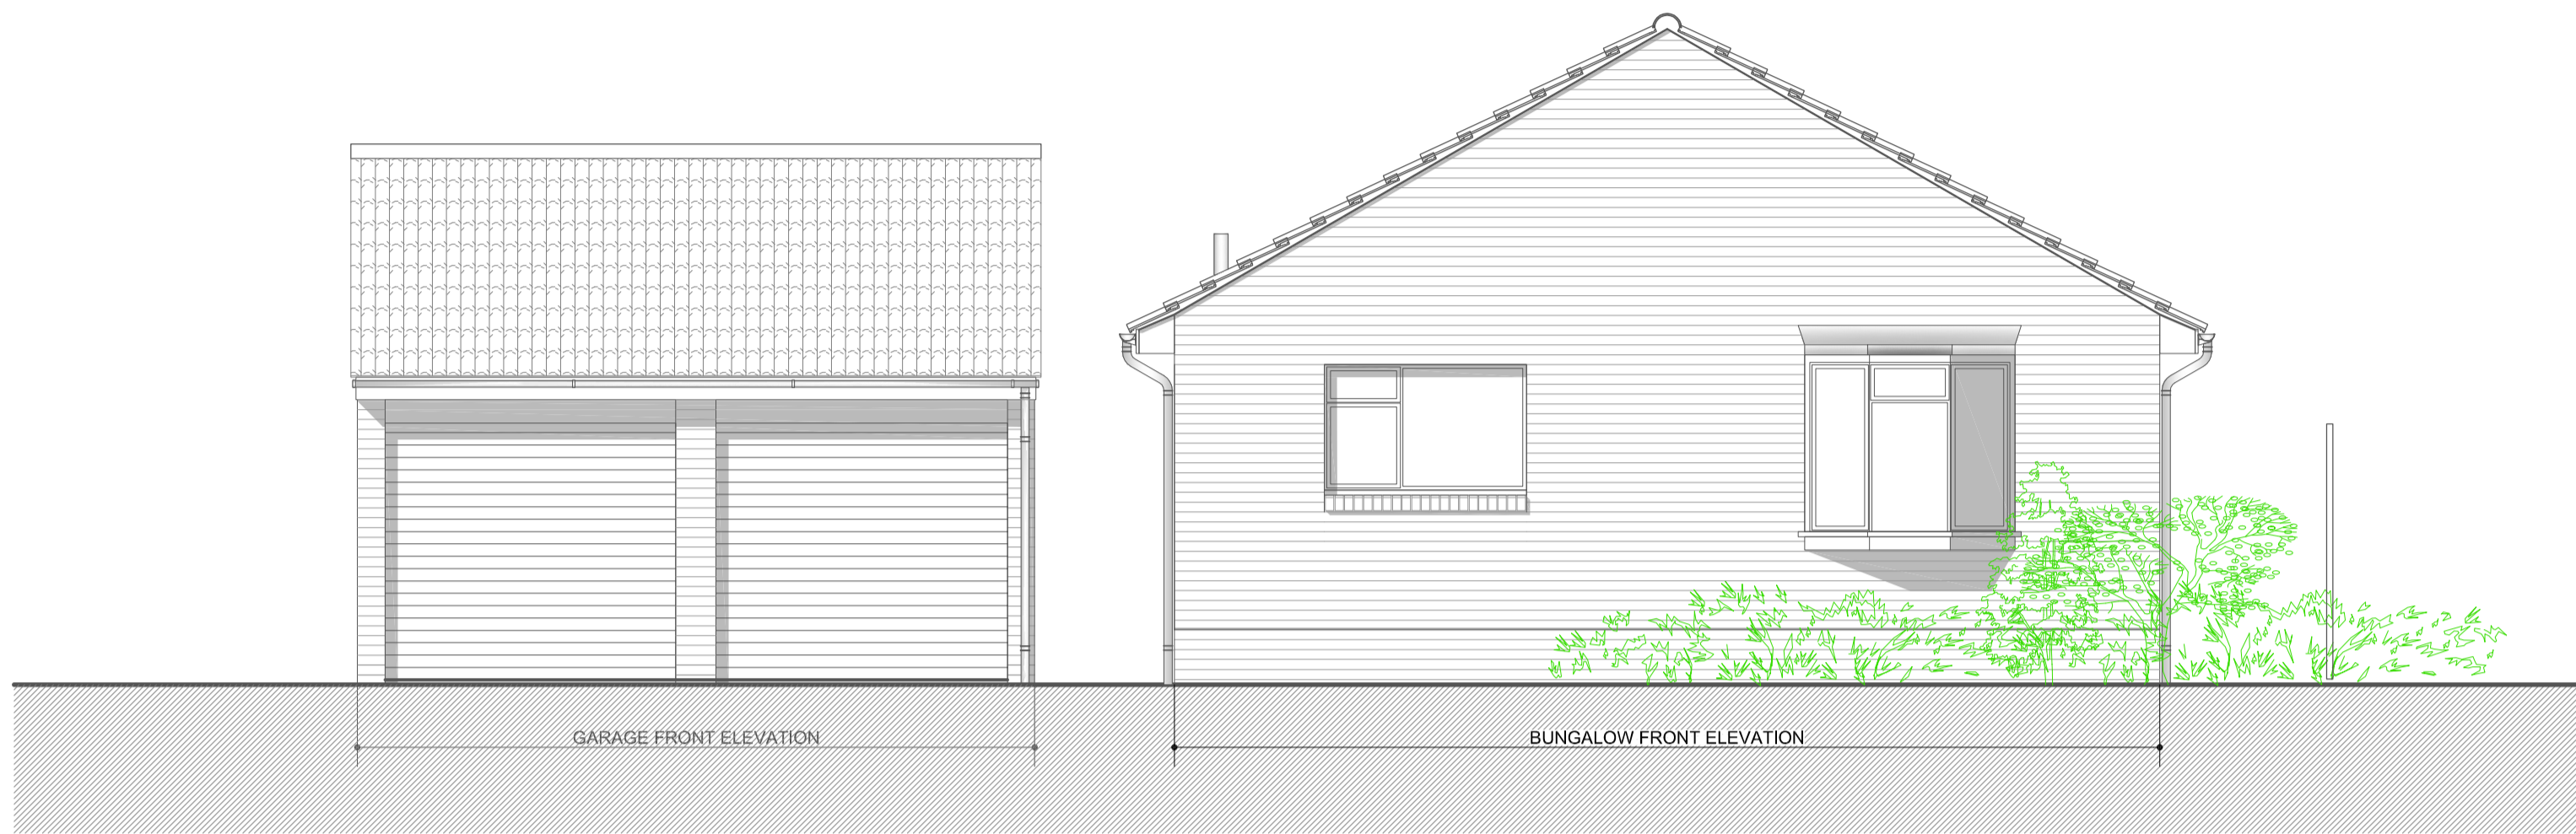


**SW**  
400 **SOUTH WEST ELEVATION**



**NE**  
400 **NORTH EAST ELEVATION**

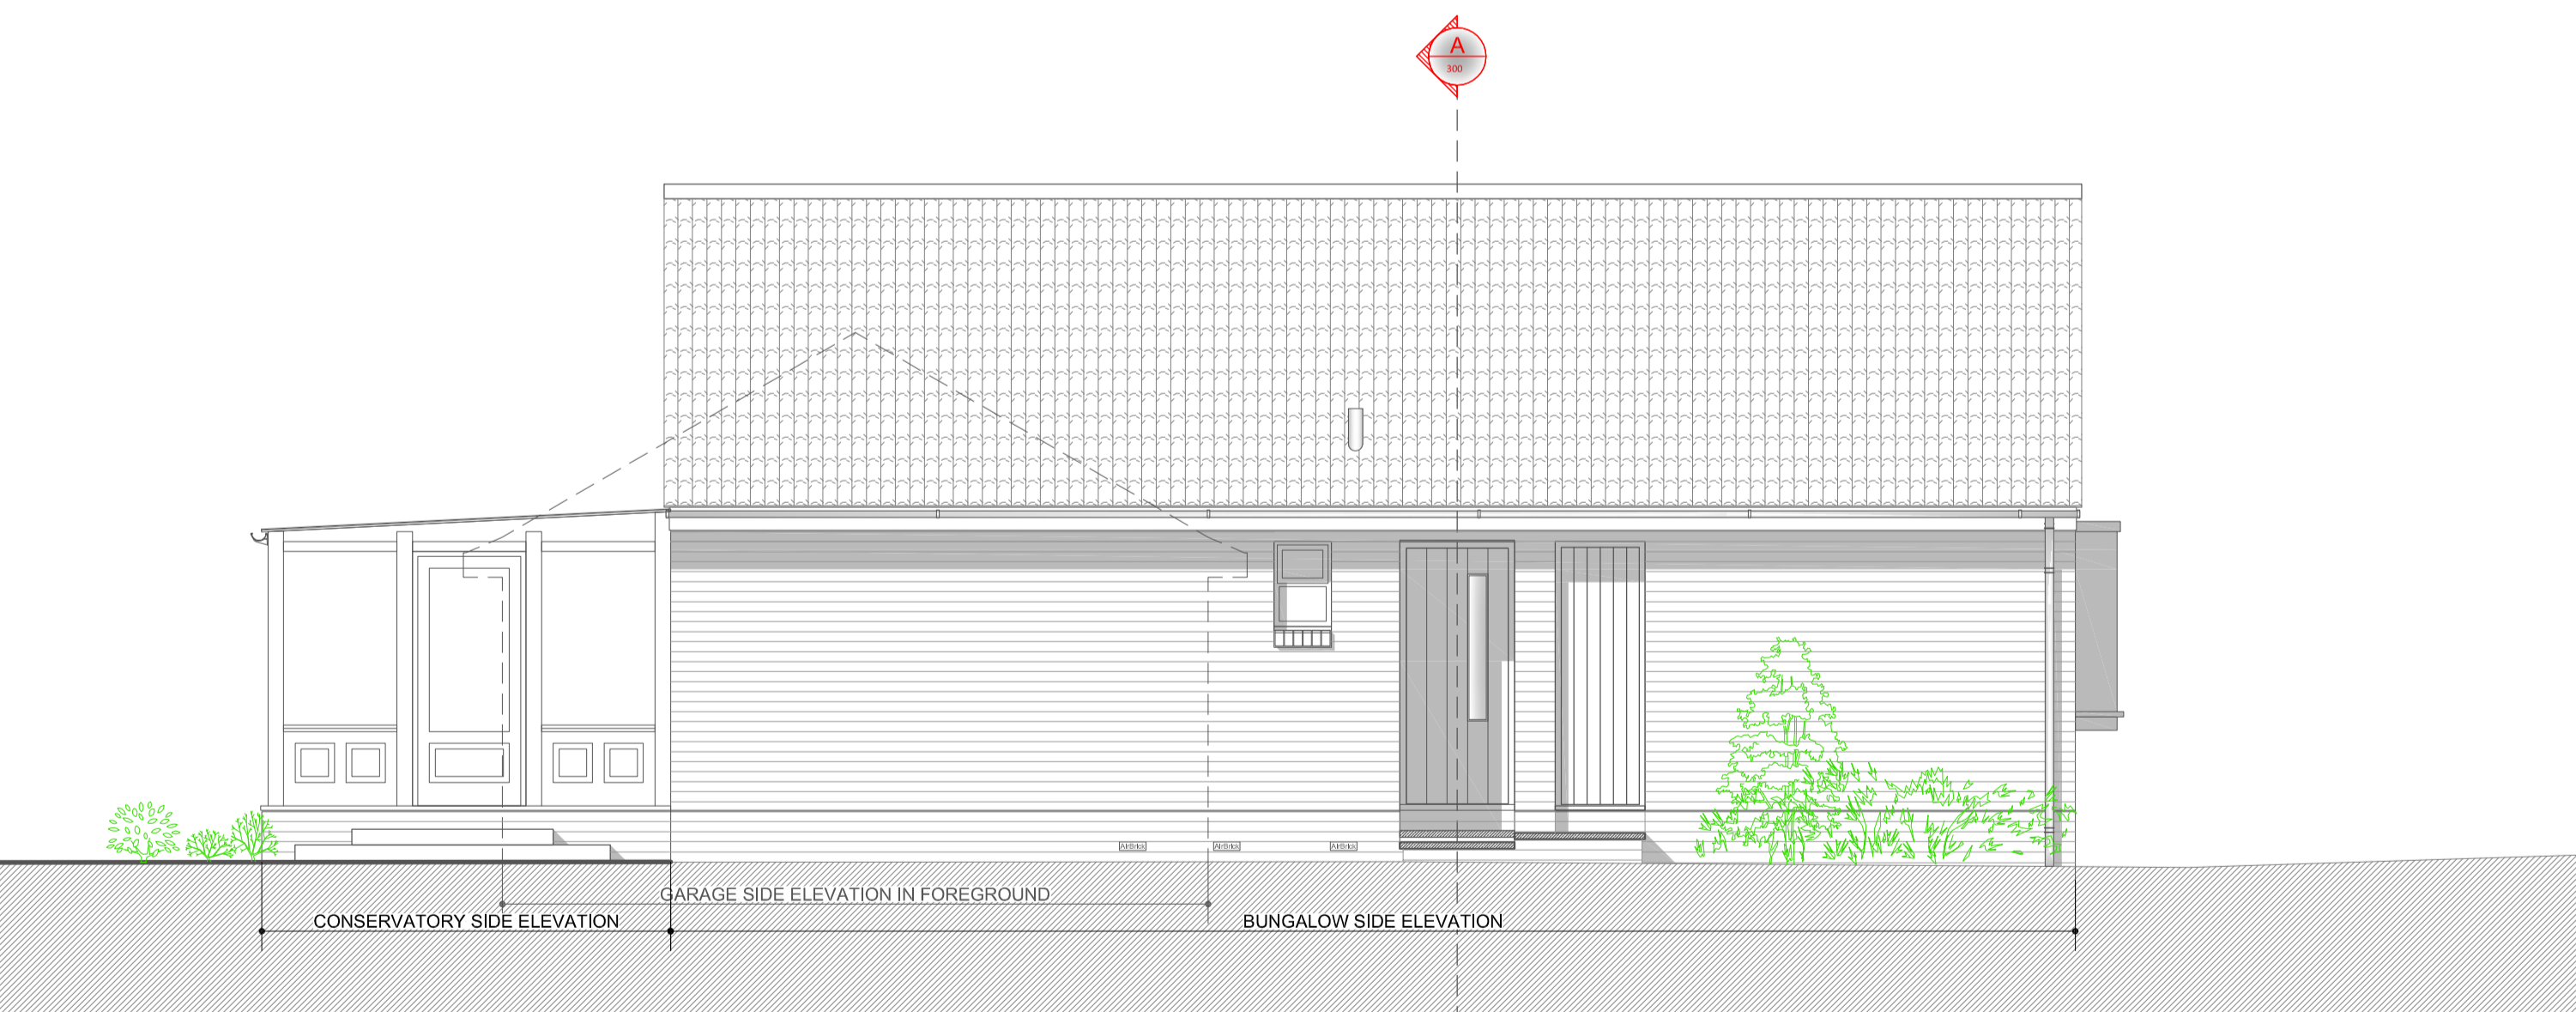

**NW**  
400 **NORTH WEST ELEVATION**

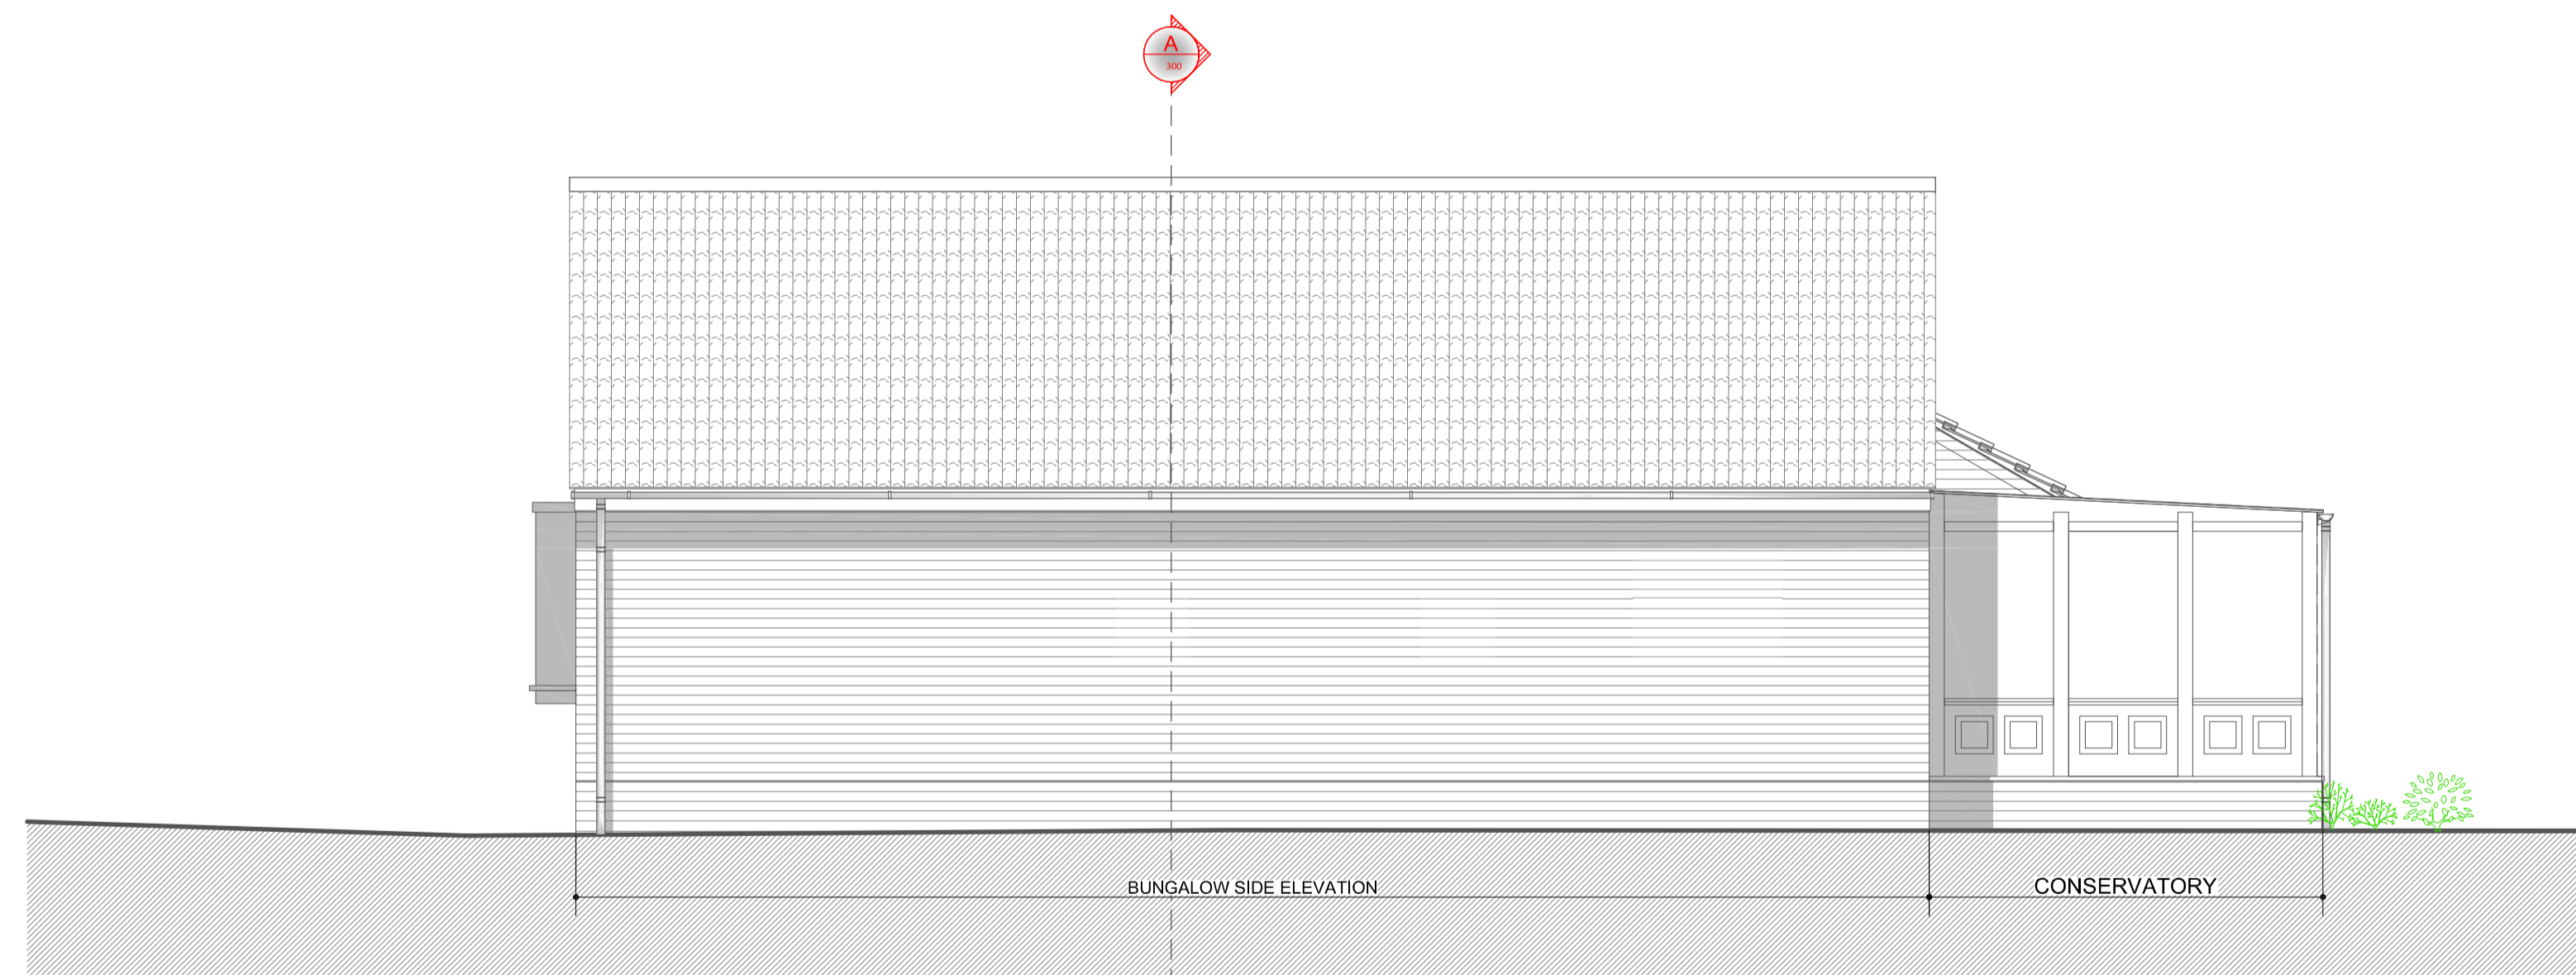

**SE**  
400 **SOUTH EAST ELEVATION**


This drawing is the property of CHRISTOPHER DAVIS ARCHITECTURE and shall not be copied or reproduced either wholly or in part without express permission of the practice

- Notes**
1. Do not scale
  2. Ask if in doubt
  3. All elevations are viewed externally of the practice

REVISIONS

**CHRISTOPHER DAVIS ARCHITECTURE**  
13 SHERLOCK CLOSE, CAMBRIDGE, CB3 0HW  
Tell 07966013344 , email christopher.arch@btinternet.com

CLIENT  
Mrs Jacky Fella

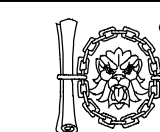

PROJECT  
**HOUSE CONVERSION**  
186 THE SPINNEY BAR HILL CAMBS

DRAWING TITLE  
SURVEY ELEVATIONS

SCALE  
A1 - 1;50  
A3 - 1;100

DATE  
2023

**2021-02-5-EX400**