



EXISTING FRONT ELEVATION 1:50




EXISTING SIDE ELEVATION 1:50

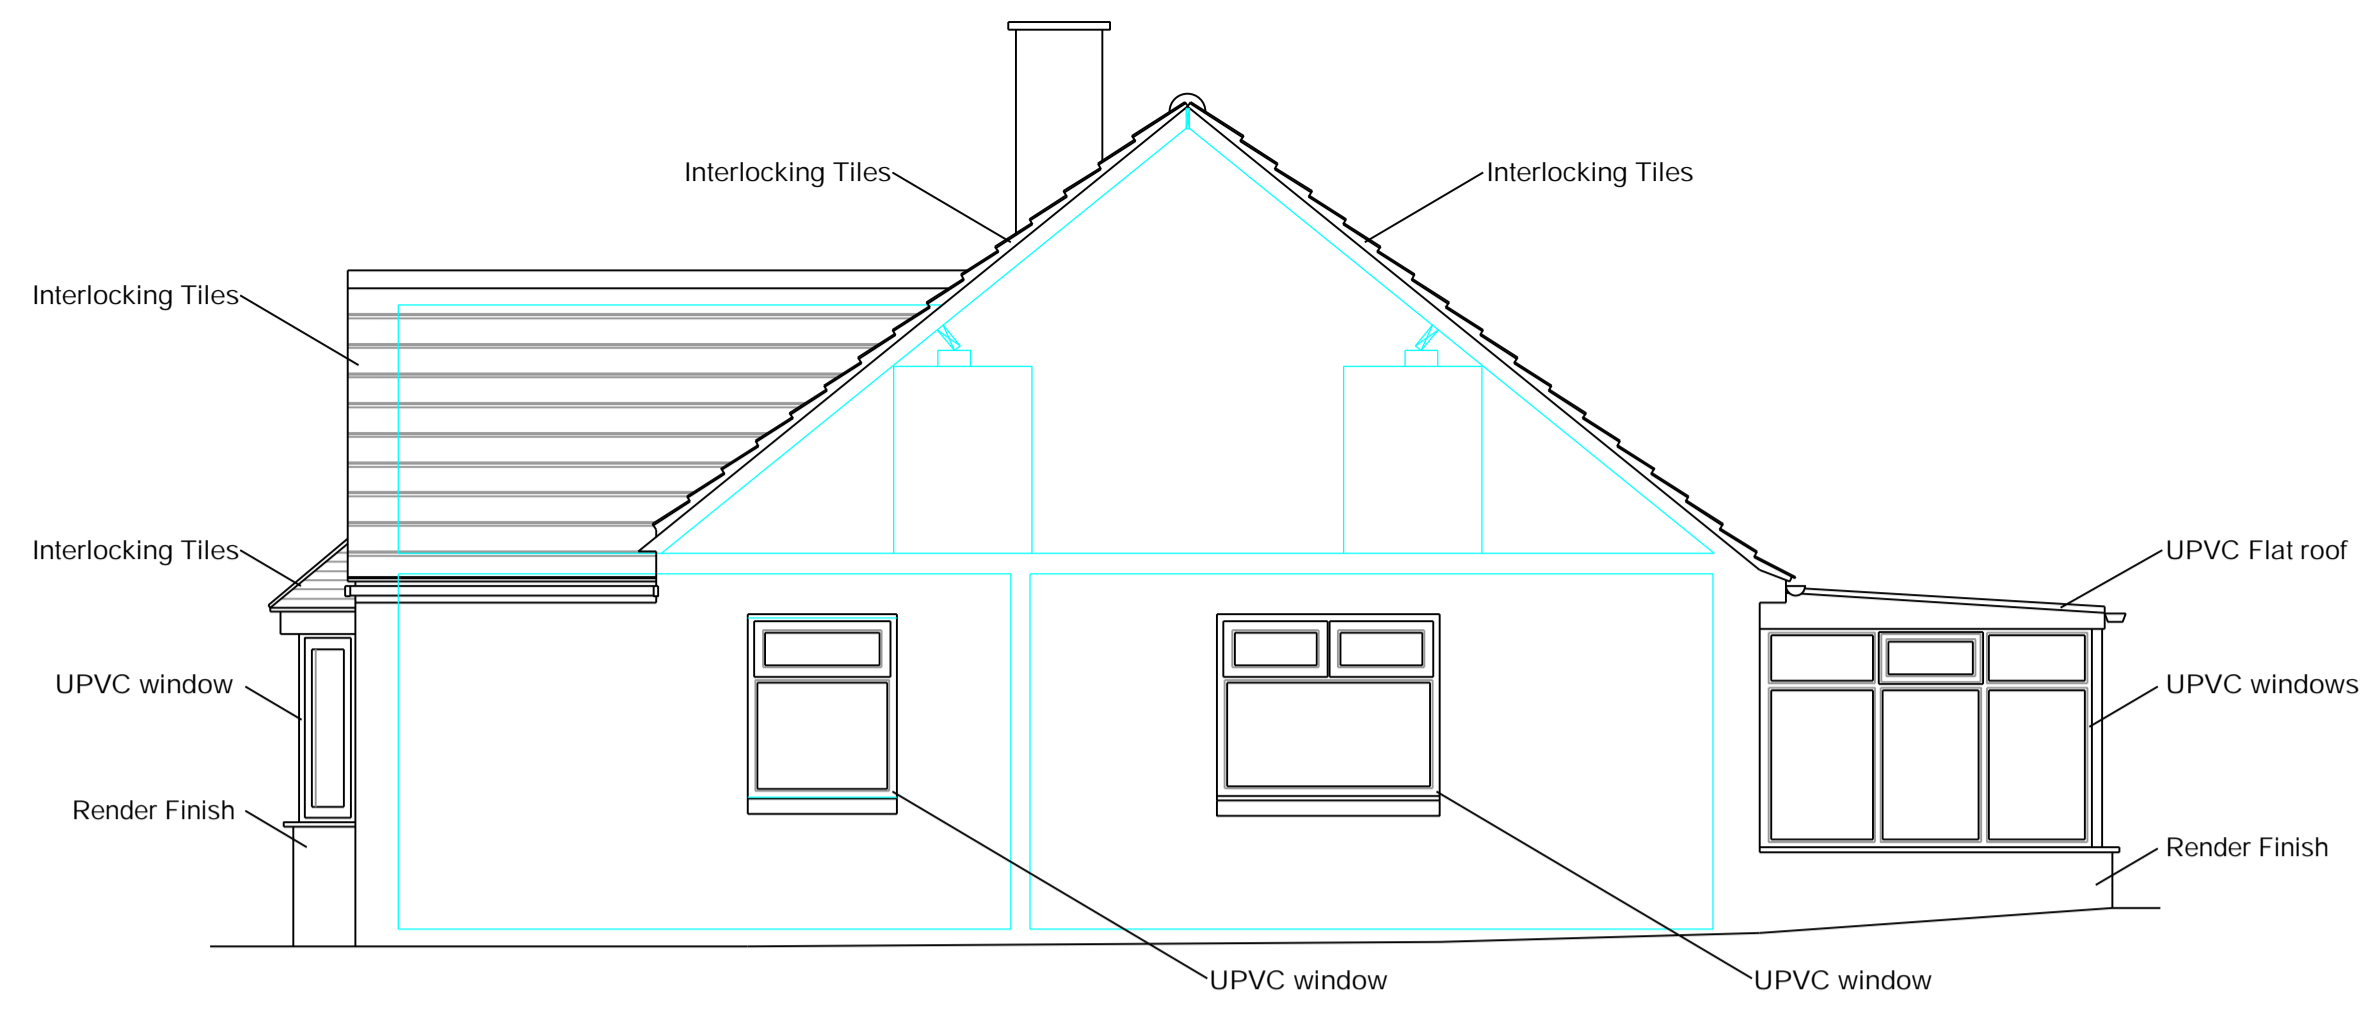



LOCATION MAP 1:1250

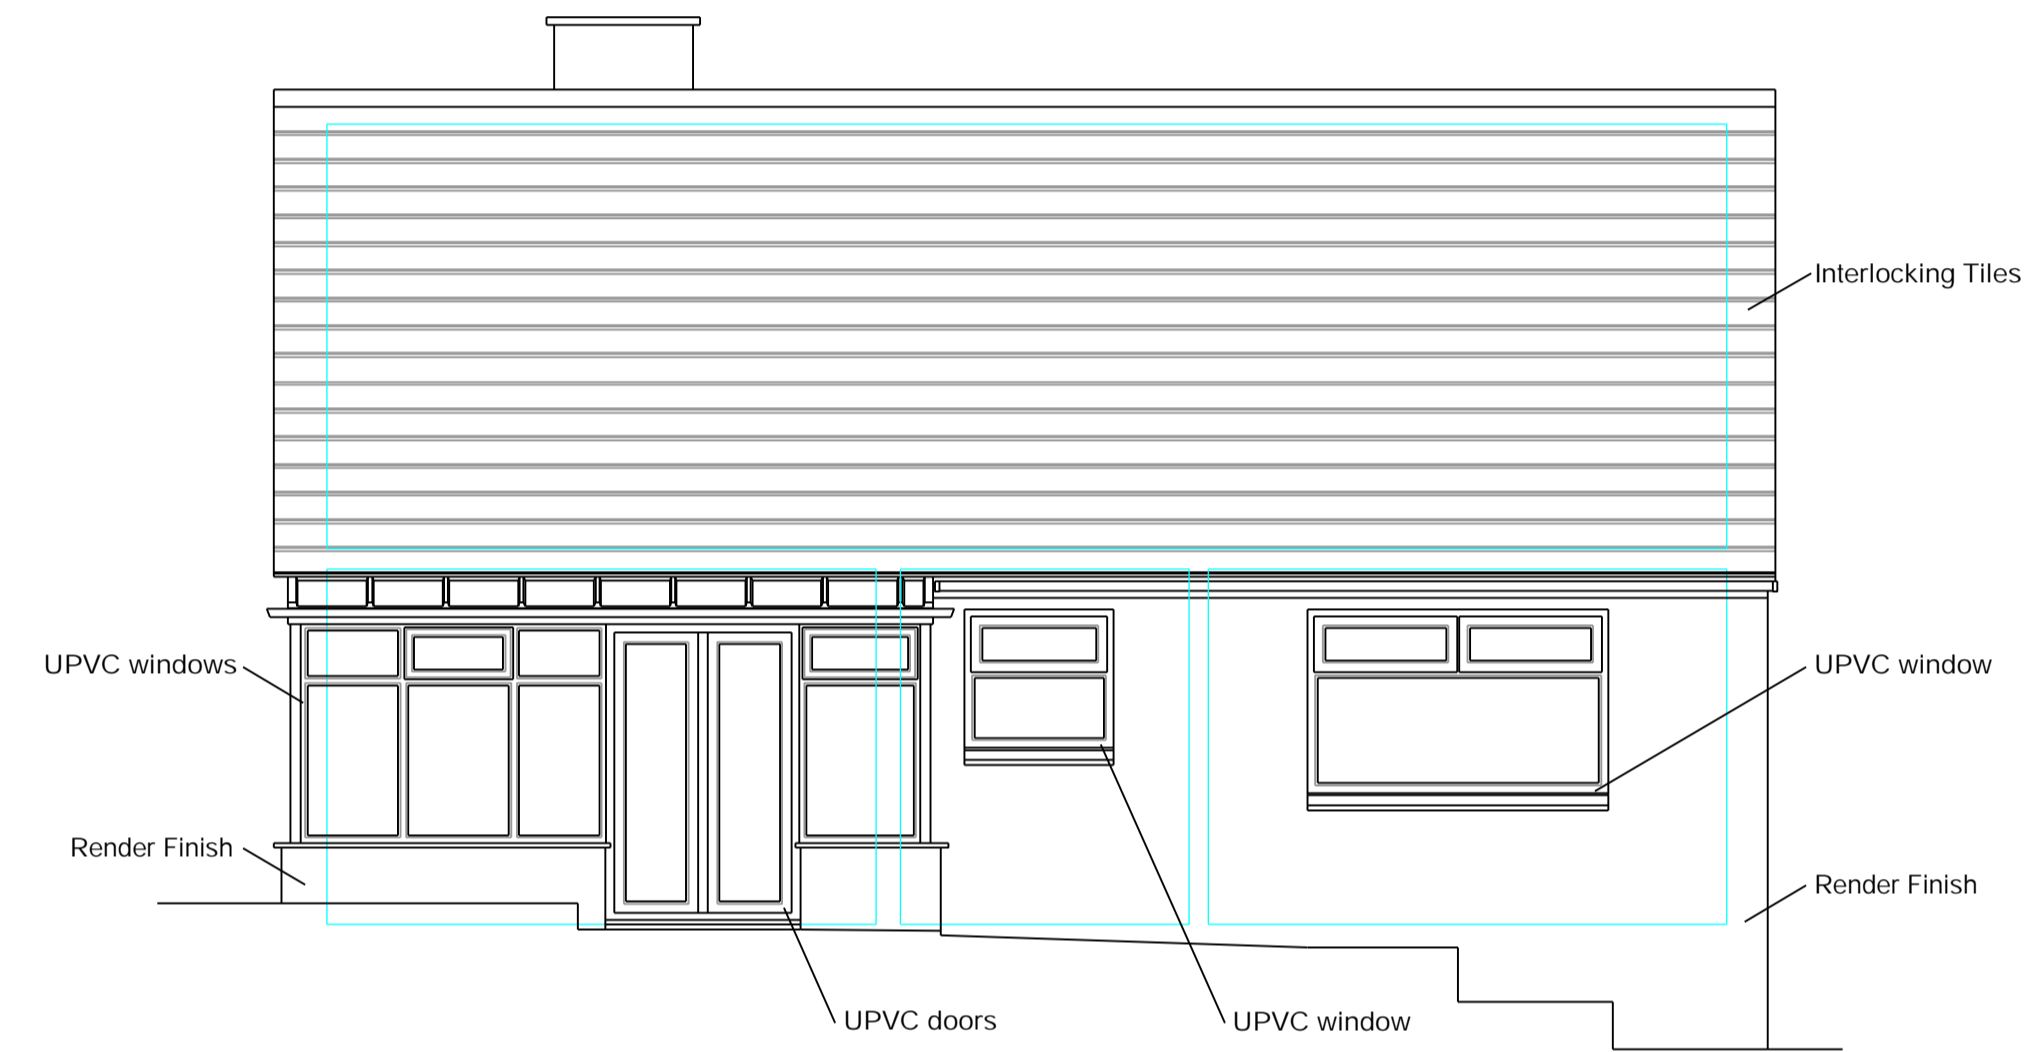


EXISTING REAR ELEVATION 1:50

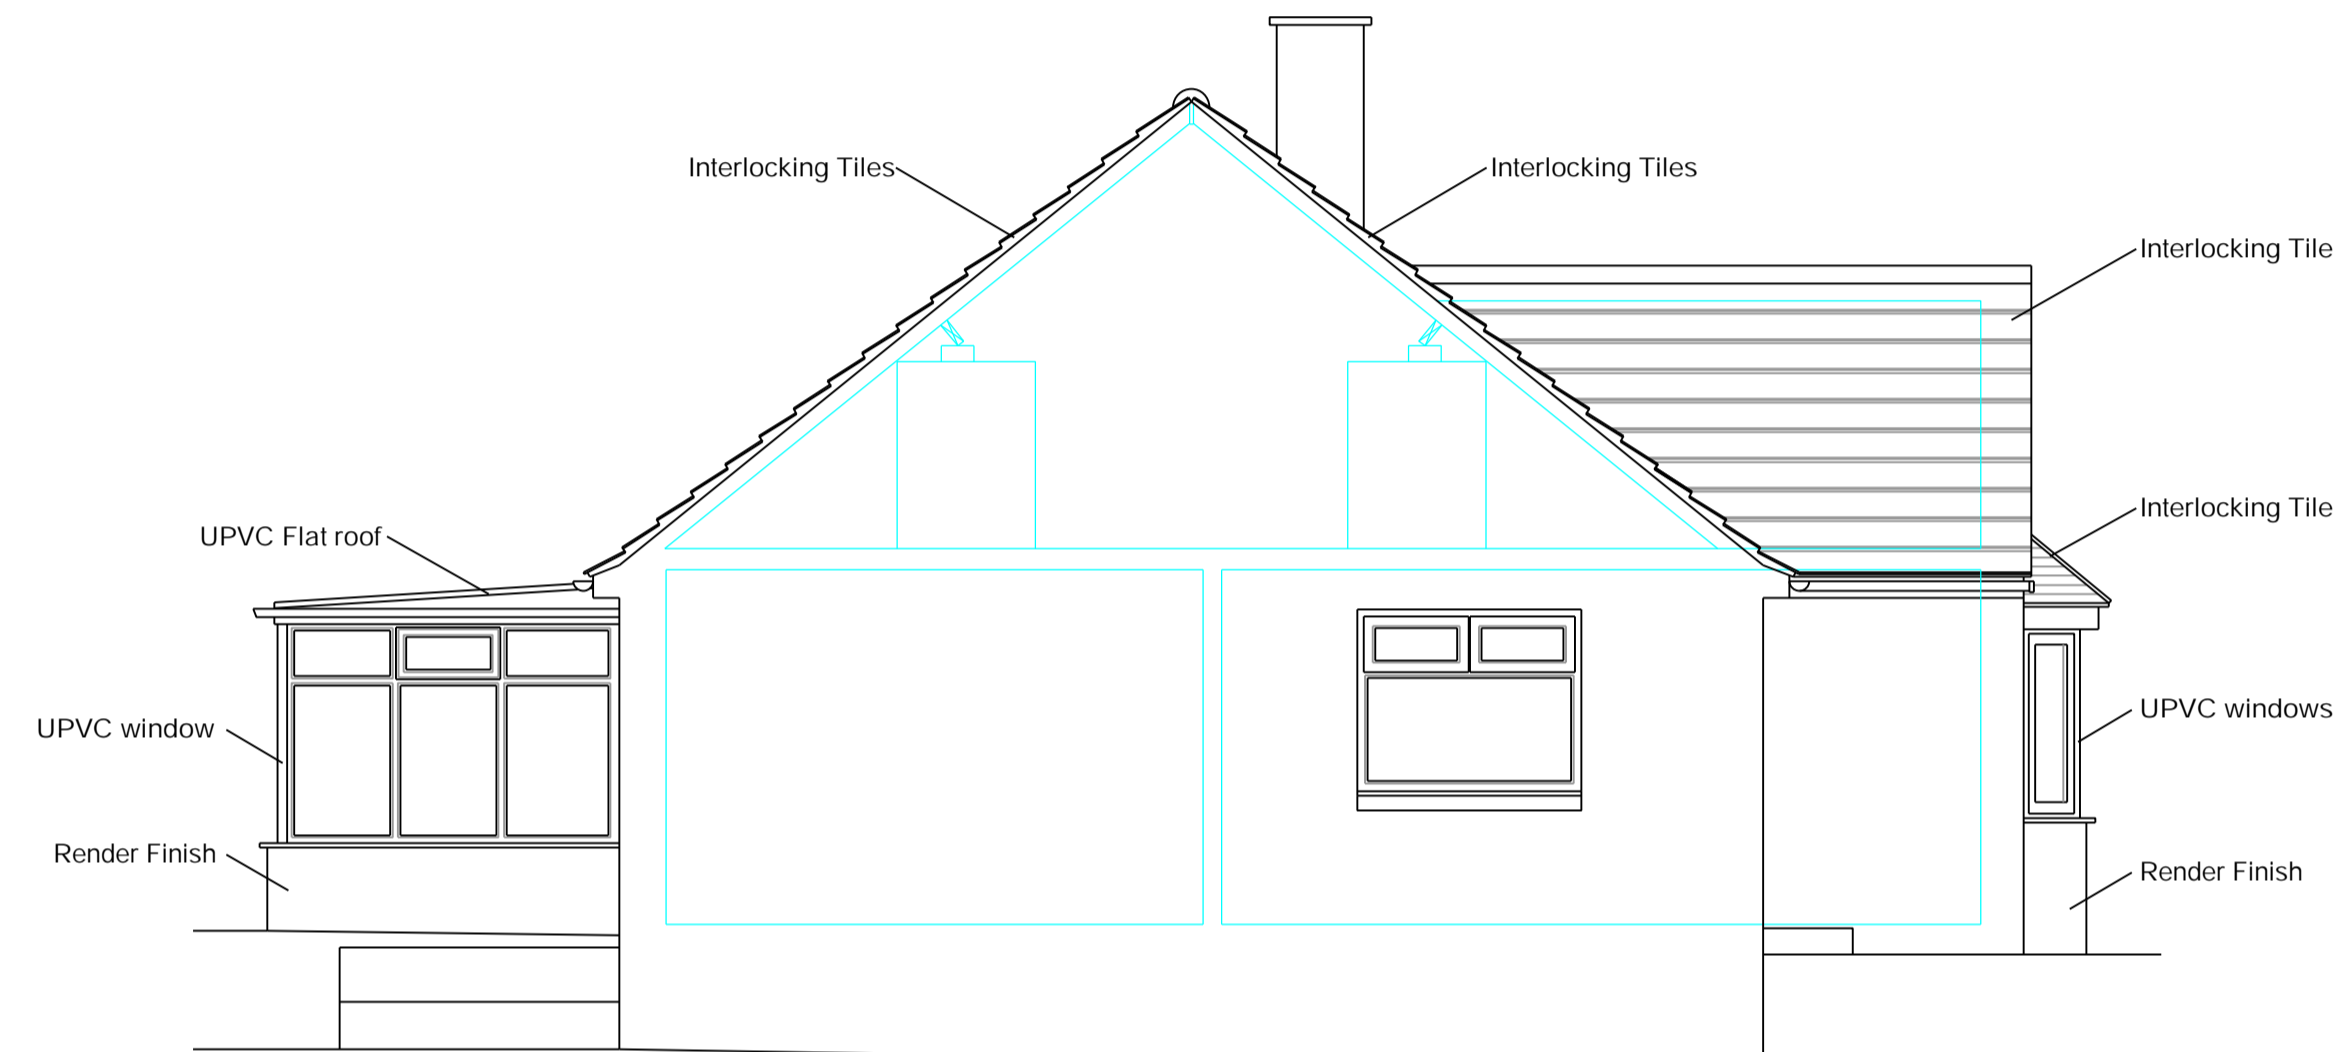


EXISTING SIDE ELEVATION 1:50

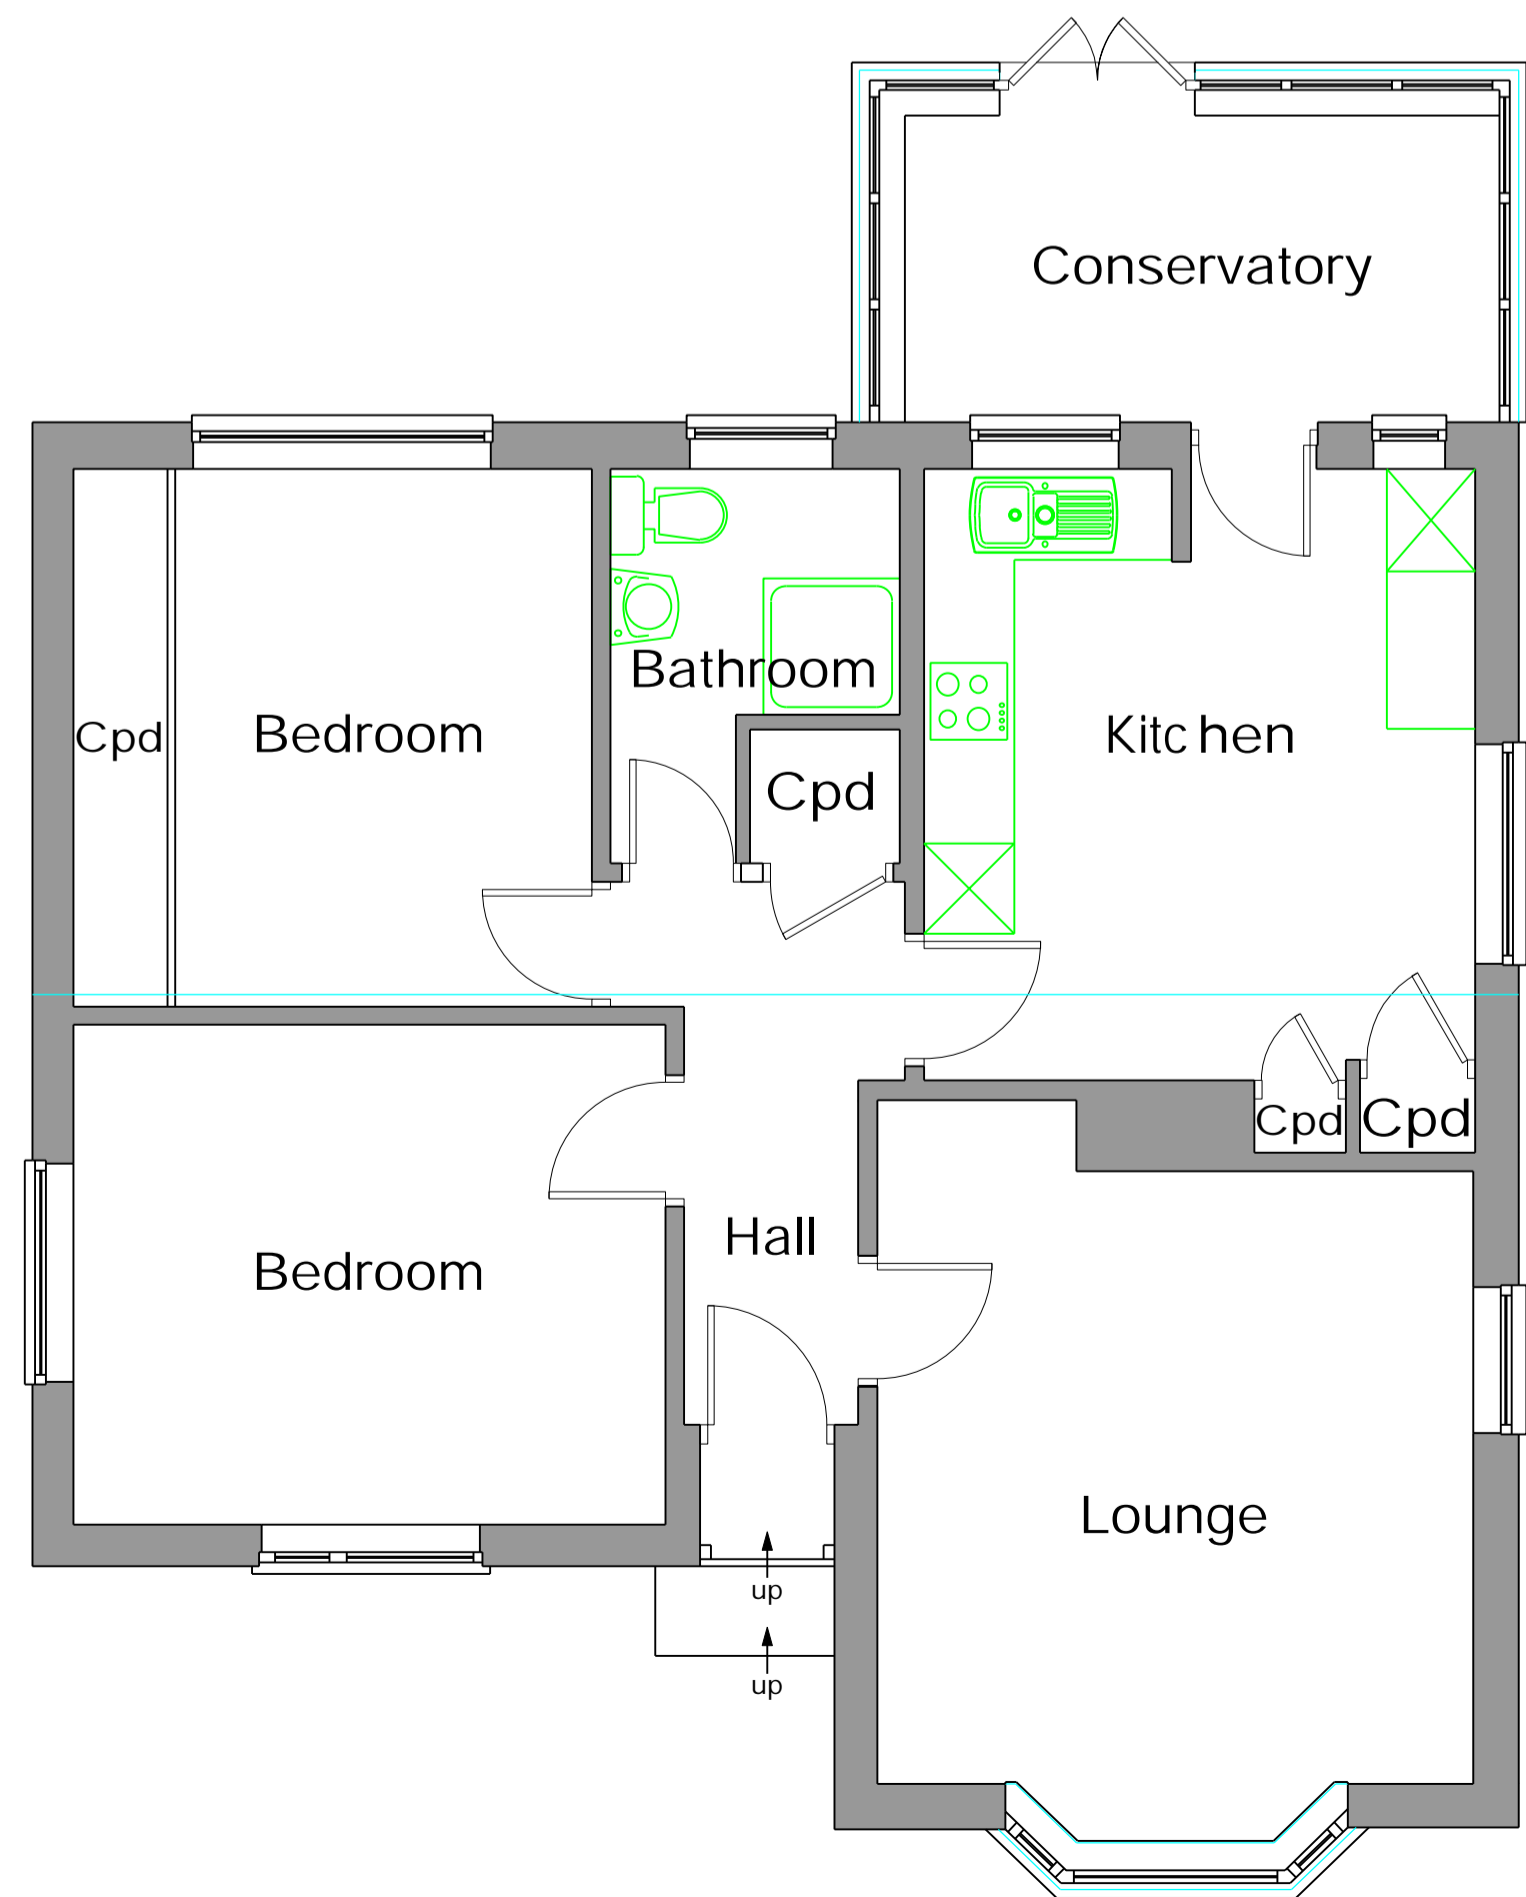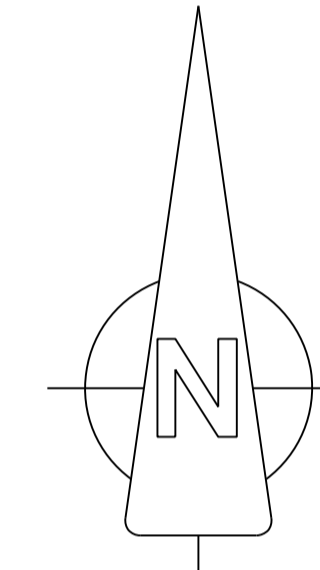

EXISTING GROUND FLOOR PLAN 1:50

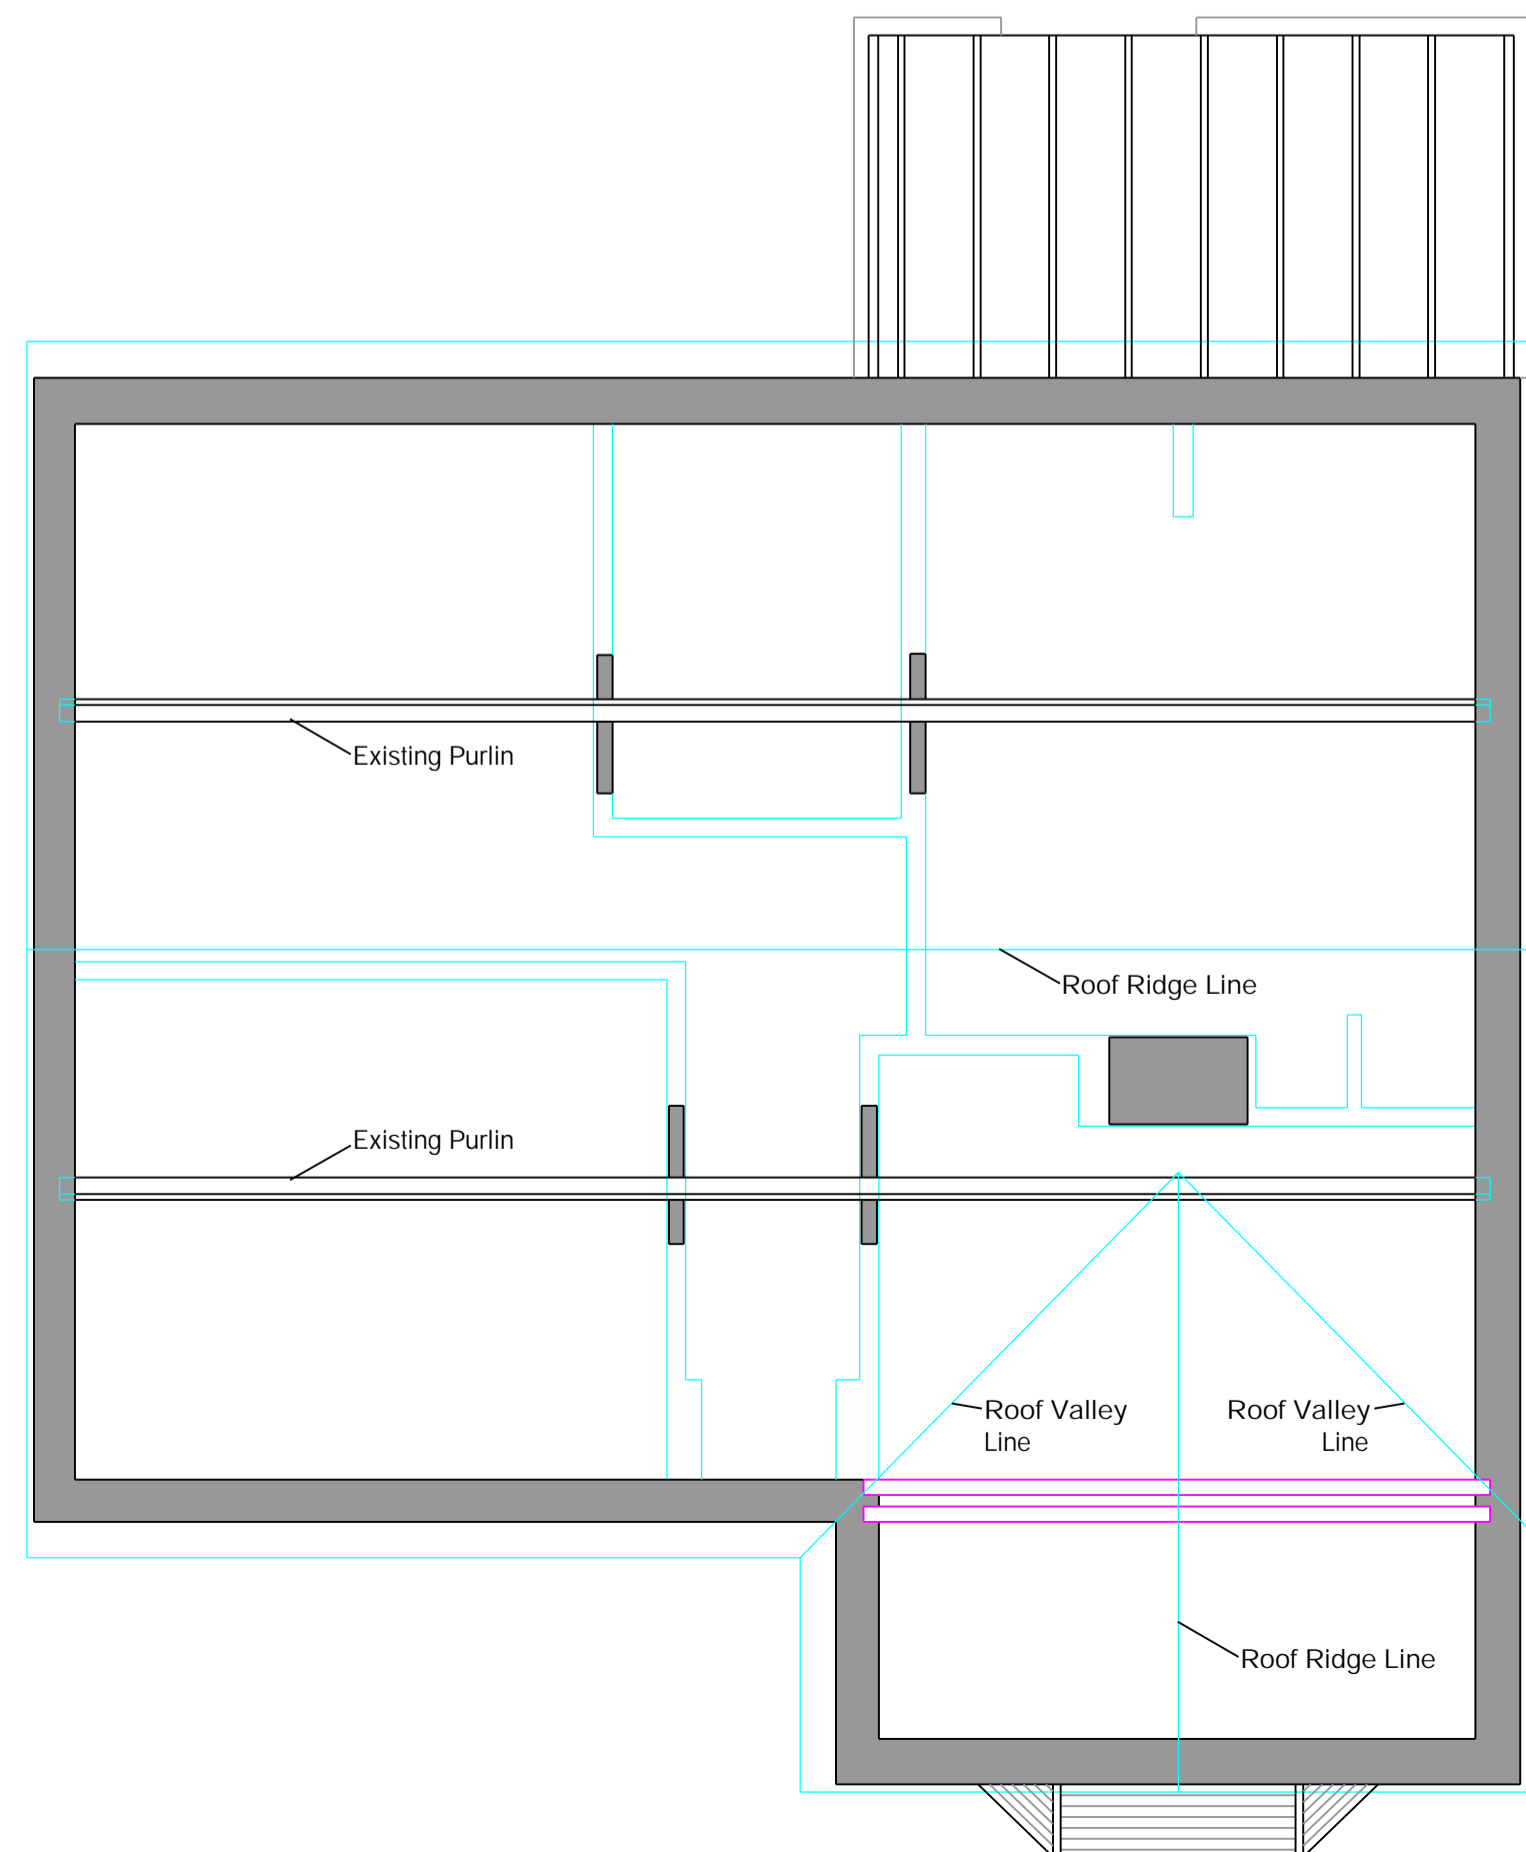

EXISTING ATTIC PLAN 1:50

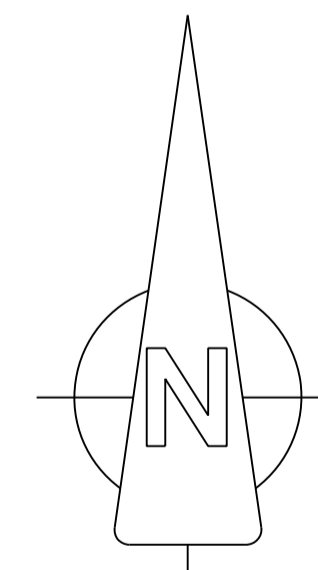


EXISTING BLOCK PLAN 1:500

NOTES

1. Refer to:

ORIGINAL DRAWING SIZE A1

1.2m @ 1:20      3.0m @ 1:50  
 6.0m @ 1:100    12.0m @ 1:200  
 30.0m @ 1:500    75.0m @ 1:1250

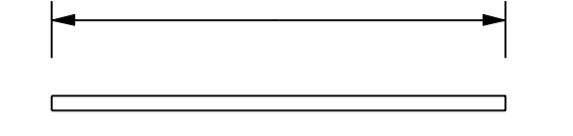

SCALE BAR

Issue	Details	By	Date
D	Plans & Elevations amended	CLE	Aug 23
C	Plans & Elevations amended	mr	June 23
B	Plans & Elevations amended	CLE	June 23
A	Plans & Elevations amended	mr	June 23

CLIENT

Mr. J. McNally

JOB LOCATION

Oaklea, Selsley Hill, Stroud, Glos

TITLE

PROPOSED EXTENSION

Existing Survey, Plans & Elevations

All dimensions to be checked on site  
 This drawing is COPYRIGHT

**MDHP**  
 Consulting Civil & Structural Engineers

52 High Street Stonehouse Glos GL10 2NA

DRAWN: [Redacted]      SCALE: 1:50,  
 DATE: May 23      1:500, 1:1250

DRAWING No.  
 21887/1D