



36 Chestnut Grove
FRONT ELEVATION
ELEVATION 1

34 Chestnut Grove

32 Chestnut Grove

30 Chestnut Grove



36 Chestnut Grove
SIDE ELEVATION
ELEVATION 2



30 Chestnut Grove
REAR ELEVATION
ELEVATION 3

32 Chestnut Grove

34 Chestnut Grove

36 Chestnut Grove



30 Chestnut Grove
SIDE ELEVATION
ELEVATION 4




56 Chestnut Grove
FRONT ELEVATION
ELEVATION 5

54 Chestnut Grove

52 Chestnut Grove

50 Chestnut Grove

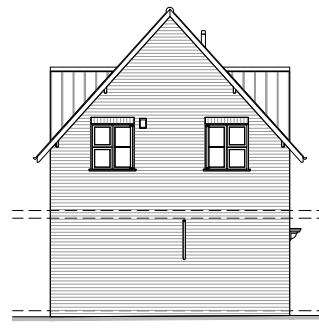

56 Chestnut Grove
SIDE ELEVATION
ELEVATION 6



50 Chestnut Grove
FRONT ELEVATION
ELEVATION 7


52 Chestnut Grove

54 Chestnut Grove

56 Chestnut Grove



50 Chestnut Grove
SIDE ELEVATION
ELEVATION 8

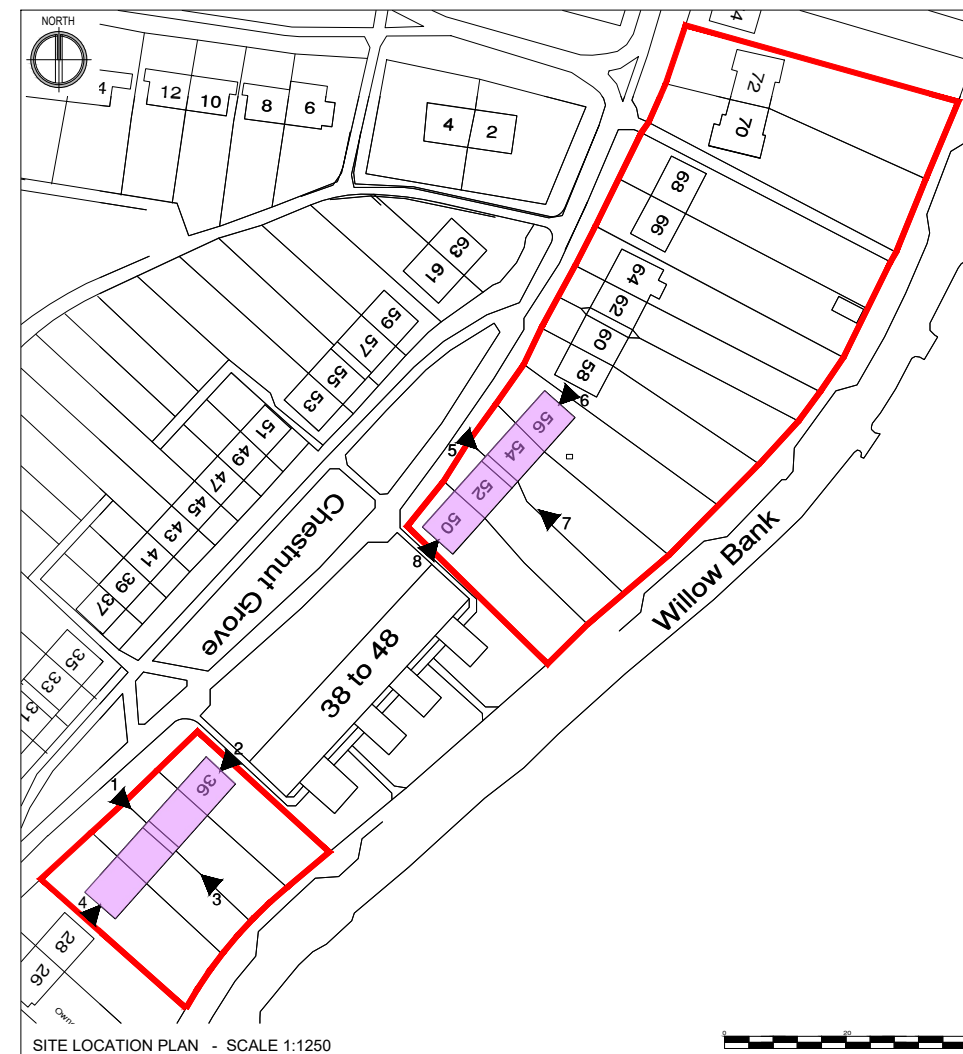

NOTES

Do not scale from this drawing. Only figured dimensions are to be taken from this drawing.
Contractor must verify all dimensions on site before commencing any work or shop drawings.
Report any discrepancies to the architect before commencing work. If this drawing exceeds the quantities taken in any way the architects are to be informed before the work is initiated.
Work within the Construction (Design & Management) Regulations 2015 is not to start until Pre Construction Health and Safety Information has been produced by the Principal Designer and a Principal Contractor has produced a Construction Phase Health and Safety Plan.
This drawing is copyright and must not be reproduced without consent of BSB Architecture
This drawing originates from the CAD file:
S:\2022\22810_Replacement Roofs, New Earswick\010_BSB Drawings+020_Current Issue+025_Appraisal\22810_BSB_00_XX_M2_A_0007 P2_0008 P2_0009 P2 30-36, 50-56, 58-72 Chestnut Grove.dwg

REVISIONS

Rev	Description	Dwn	Date	Chk	Date
P1	First Issue	pm	28.04.23	jnh	28.04.23
P2	Minor amendments	pm	24.07.23	jnh	24.07.23



BSB Architecture

The Deep Business Centre
Tower Street
Kingston upon Hull · HU1 4BG
Tel : 01482 329 276
Fax: 01482 213 602
Email: info.bsbarchitecture@gmail.com

RIBA

CLIENT

Joseph Rowntree Housing Trust

PROJECT

Energy Enhancements
Replacement Roofs Programme
New Earswick

DRAWING TITLE

Existing Elevations
30 - 56 (Evens) Chestnut Grove
& Location Plan

Drawing Status For Information_S2	Scale 1:200; 1250	Sheet Size A3
Drawn pm	Date 23/03/23	
Checked jnh	Date 23/03/23	

Drawing No.
22810-BSB-00-XX-DR-A-0007

Revision
P2

