




Copyright in the design and this drawing is the property of RESI. Reproduction or use of this drawing without the written consent of RESI is prohibited. This drawing must be used in conjunction with all other relevant documentation and drawings.
RESI accepts no liability for any expense, loss or damage of whatsoever nature and however arising from any variations which have not been referred to them and their approval obtained.
Plans not to actual scale. Do not scale, except unless for printing purposes. All dimensions to be cross checked on site prior to construction and completion. No discrepancies to be reported to RESI immediately.

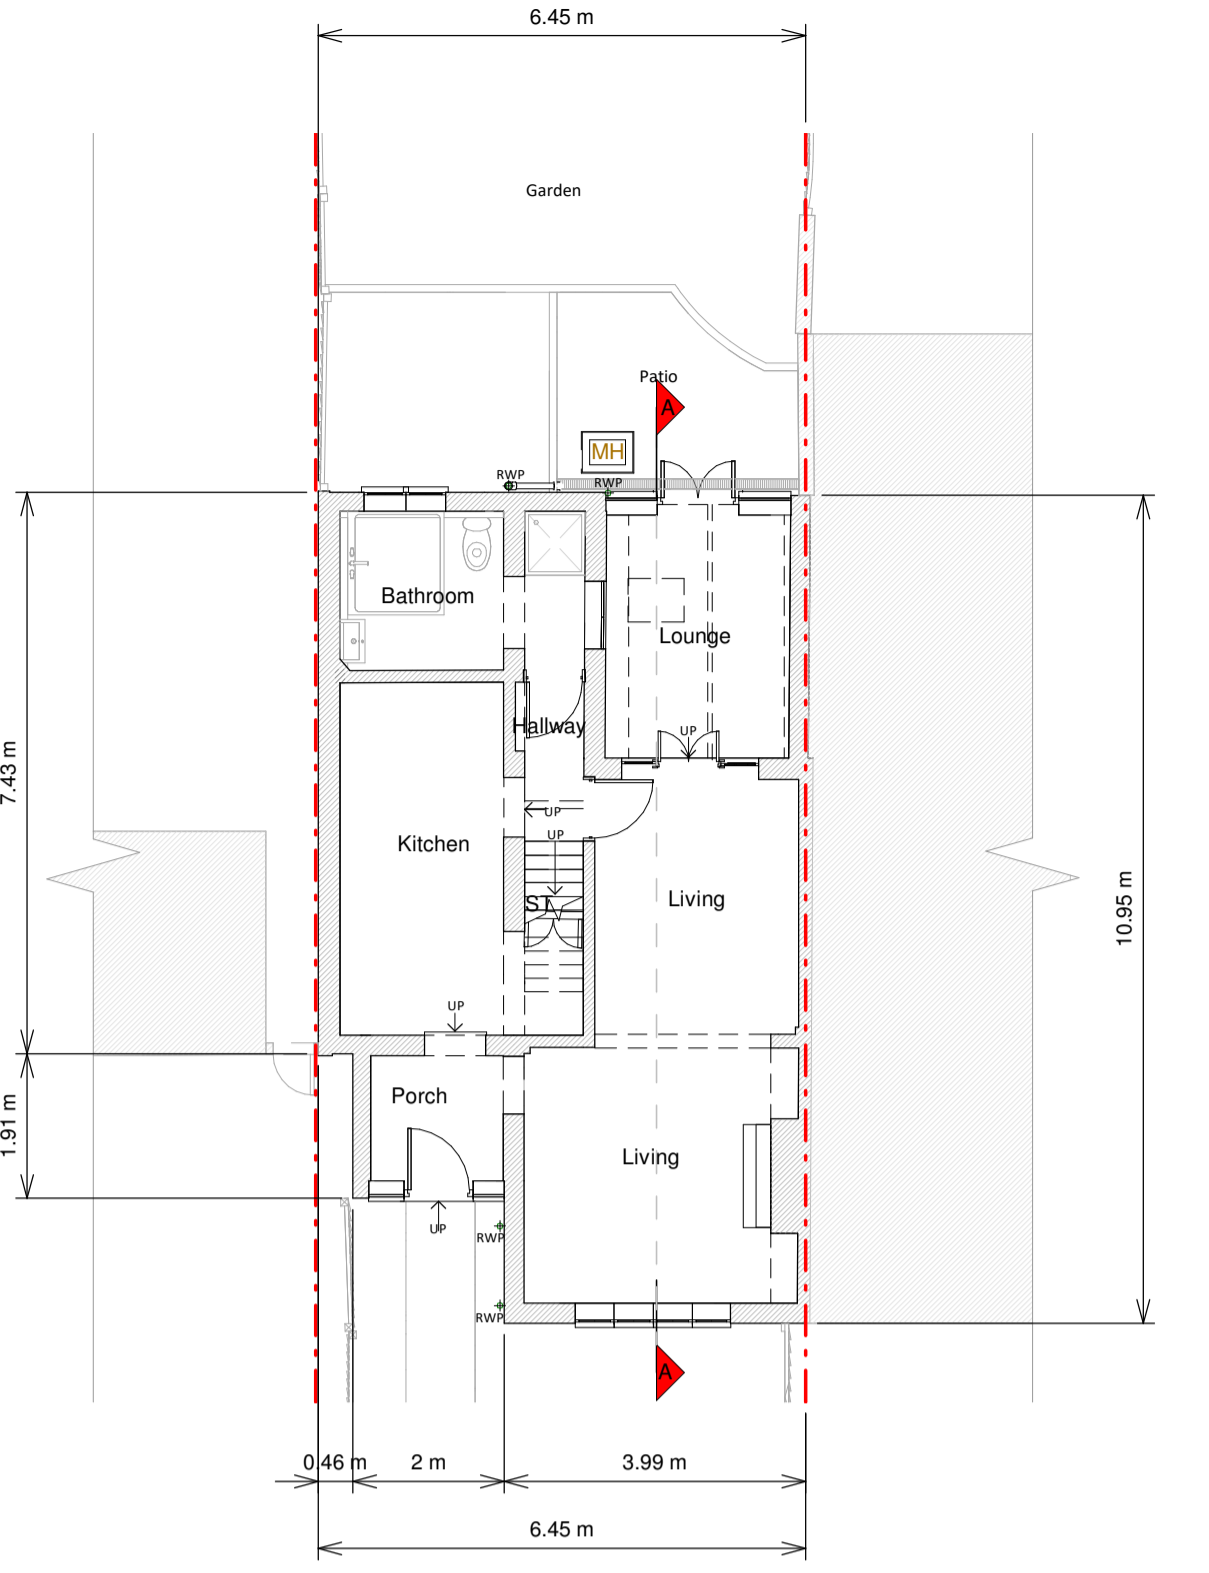


Ground Floor Plan

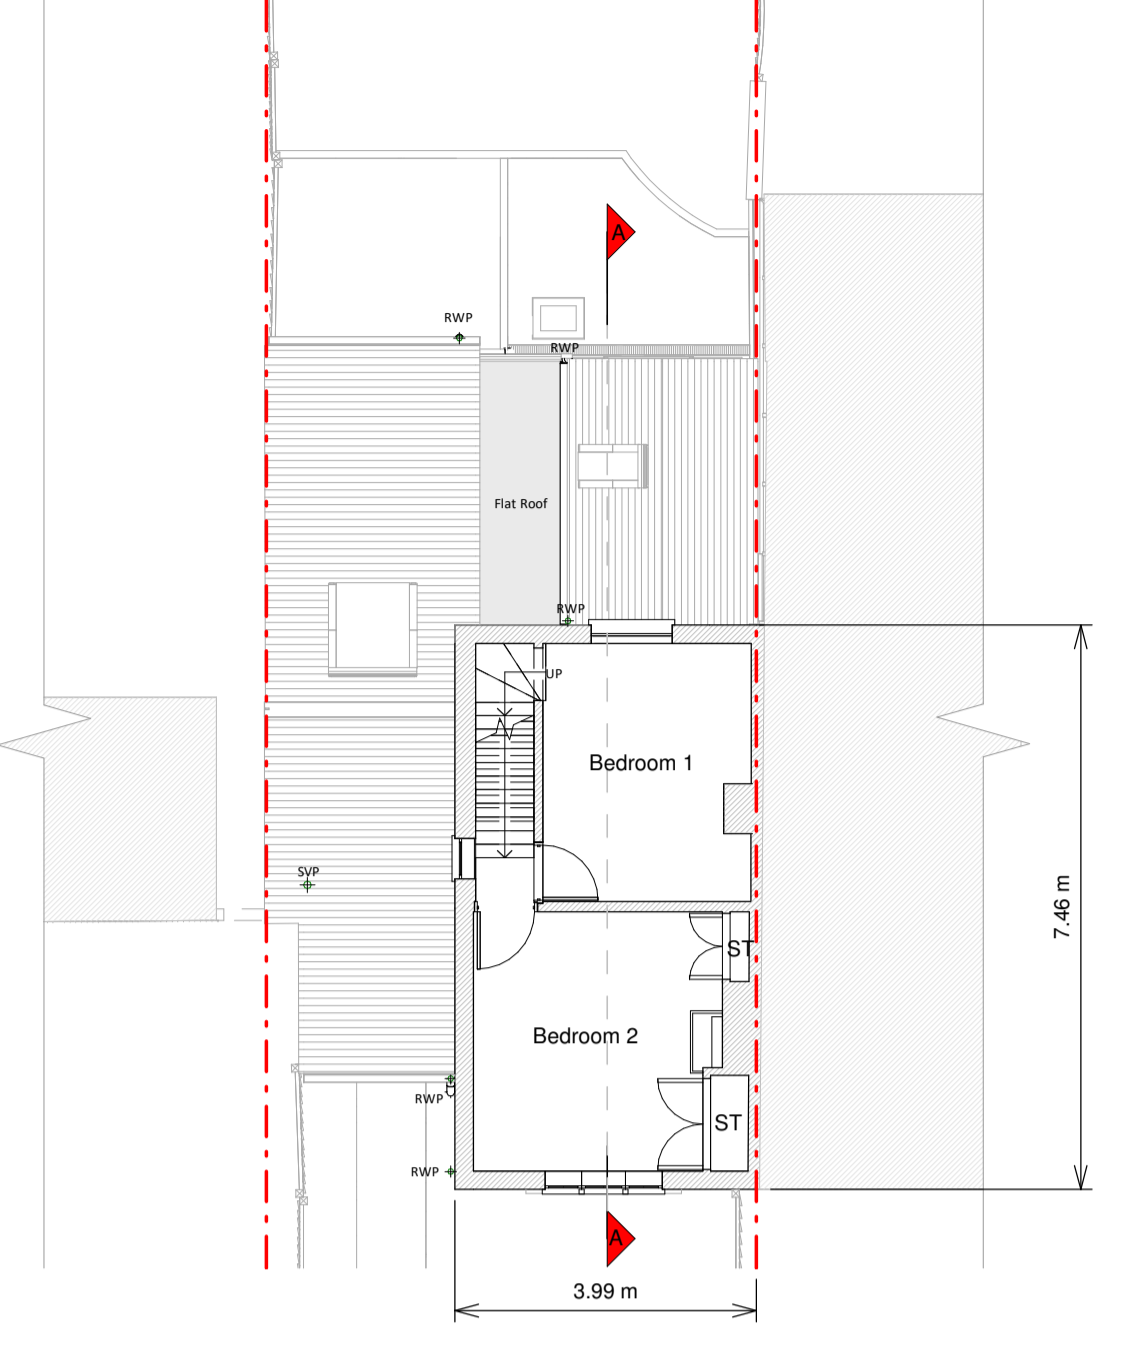


First Floor Plan

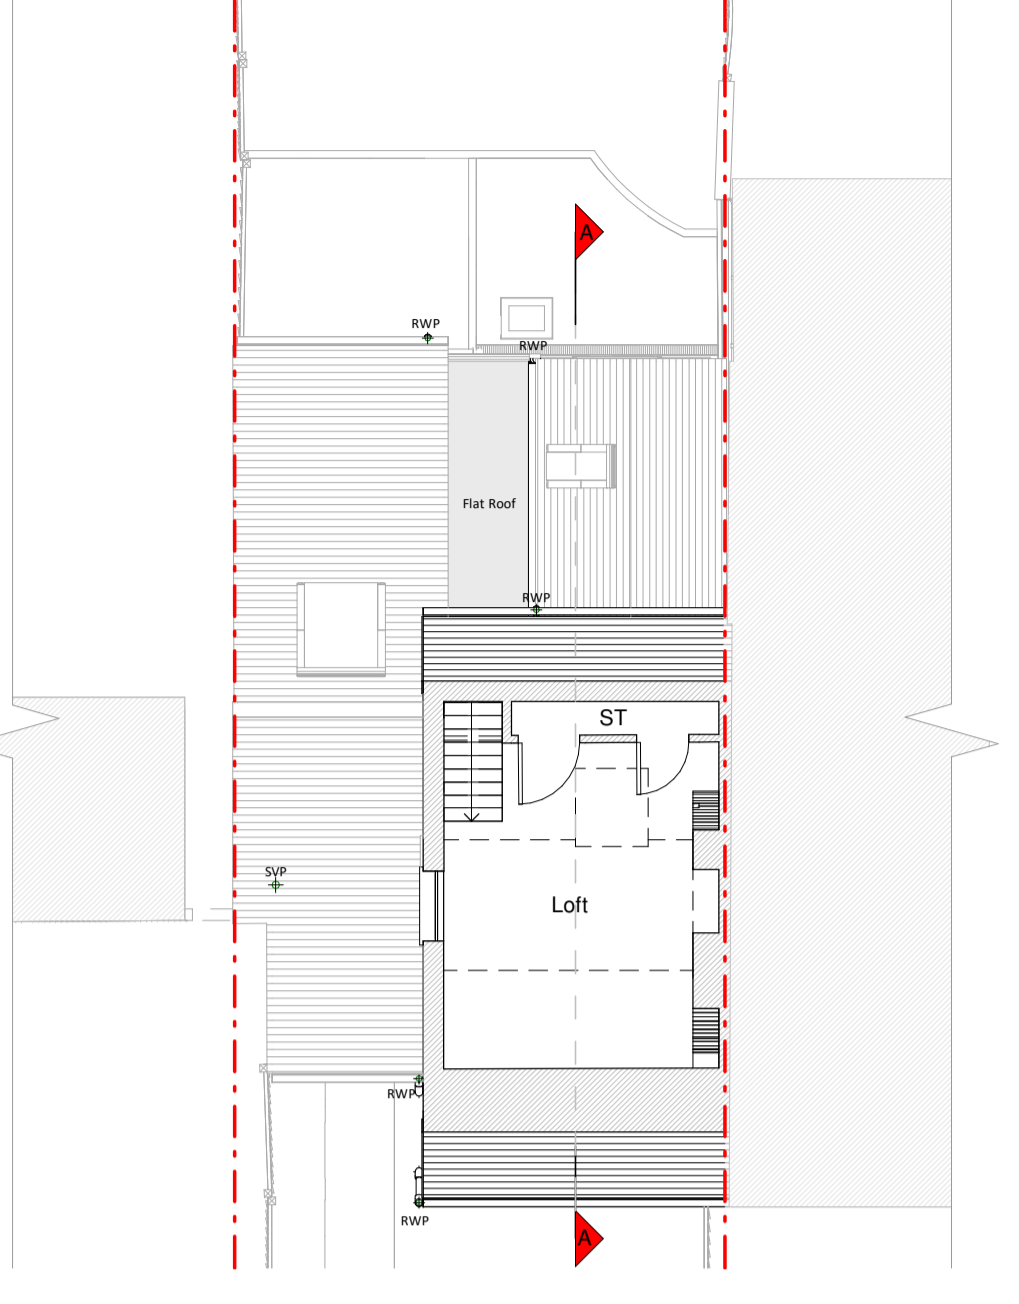

Loft Plan

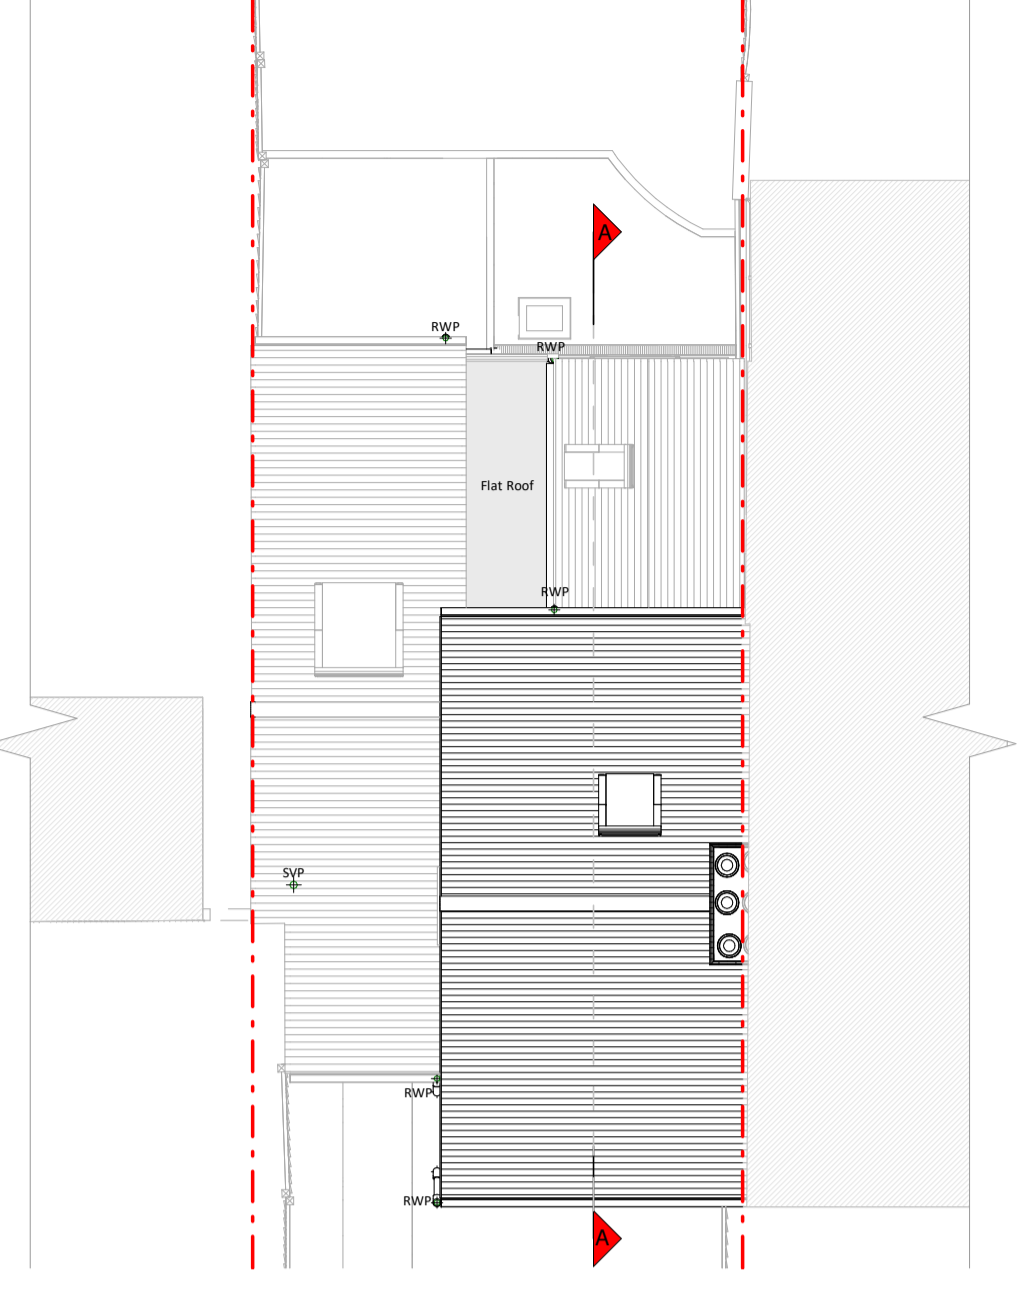


Roof Plan

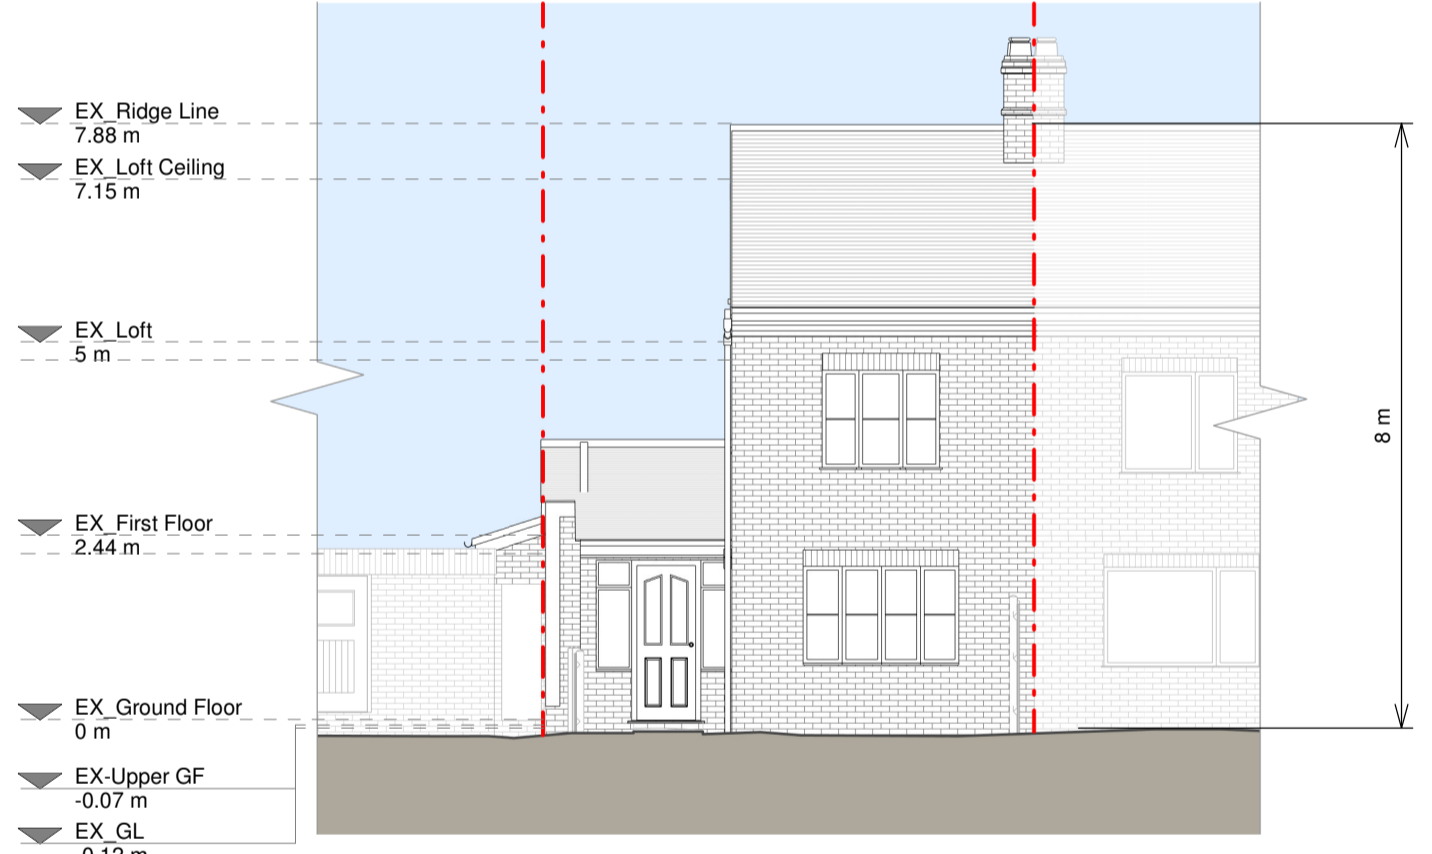

Front Elevation



Left Side Elevation

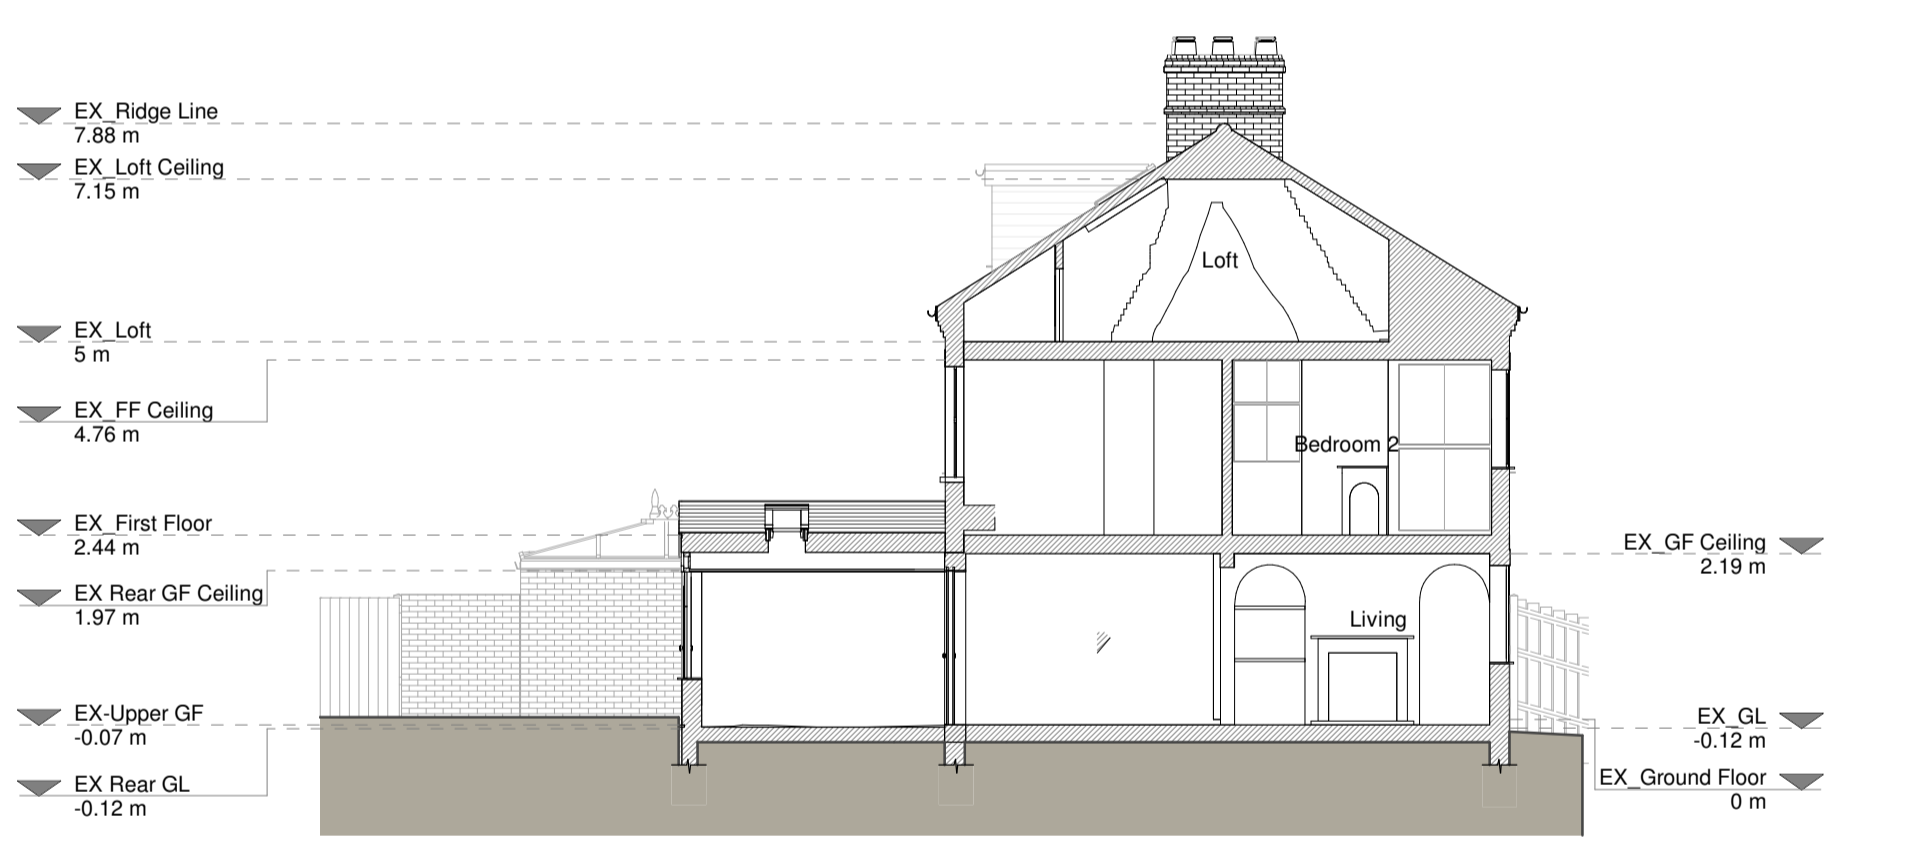

Section A - A



Rear Elevation




Right Side Elevation

Existing Materials:
Brickwork / Walls - London stock brick walls and red brick walls.
Pitched roof - Slate tile roof.
Flat roof - Felt or similar.
Windows - White uPVC frame glazed windows.
Doors - White uPVC frame glazed doors and dark grey painted uPVC door.
Roofs / Gutters / Fascias - Black uPVC downpipes and guttering and white uPVC fascias.

KEY

Existing walls	Boundary line
Existing furniture	Level line
	1.5m head height
	1.8m head height

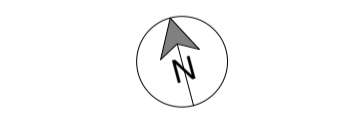


Revision

Rev	Notes	Date
A	Planning Issue	11/08/2023



Proposed facade changes to loft dormer, internal alterations, floor plan redesign and all associated works

Job Title
Drawing Status
Planning Drawings
Client
Barbara Marriott
Drawing Title
Existing Drawings

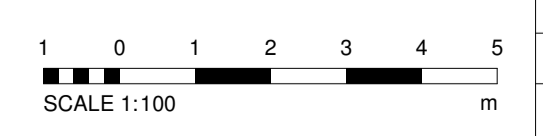


Scale	Drawn
1:100 @ A1	AB
Date	Checked
Aug 2023	RBS
Drawing No.	Rev.
8161713-00-1100	A


Copyright in the design and this drawing is the property of RESI. Reproduction in whole or in part without the written consent of RESI is prohibited. This drawing must be used in conjunction with all other relevant documentation and drawings.

RESI accepts no liability for any expense, loss or damage of whatsoever nature and however arising from any variations which have not been referred to them and their approval obtained.


Plans not to actual scale. Do not scale, except unless for printing purposes. All dimensions to be cross checked on site prior to construction and completion. Any discrepancies to be reported to RESI immediately.

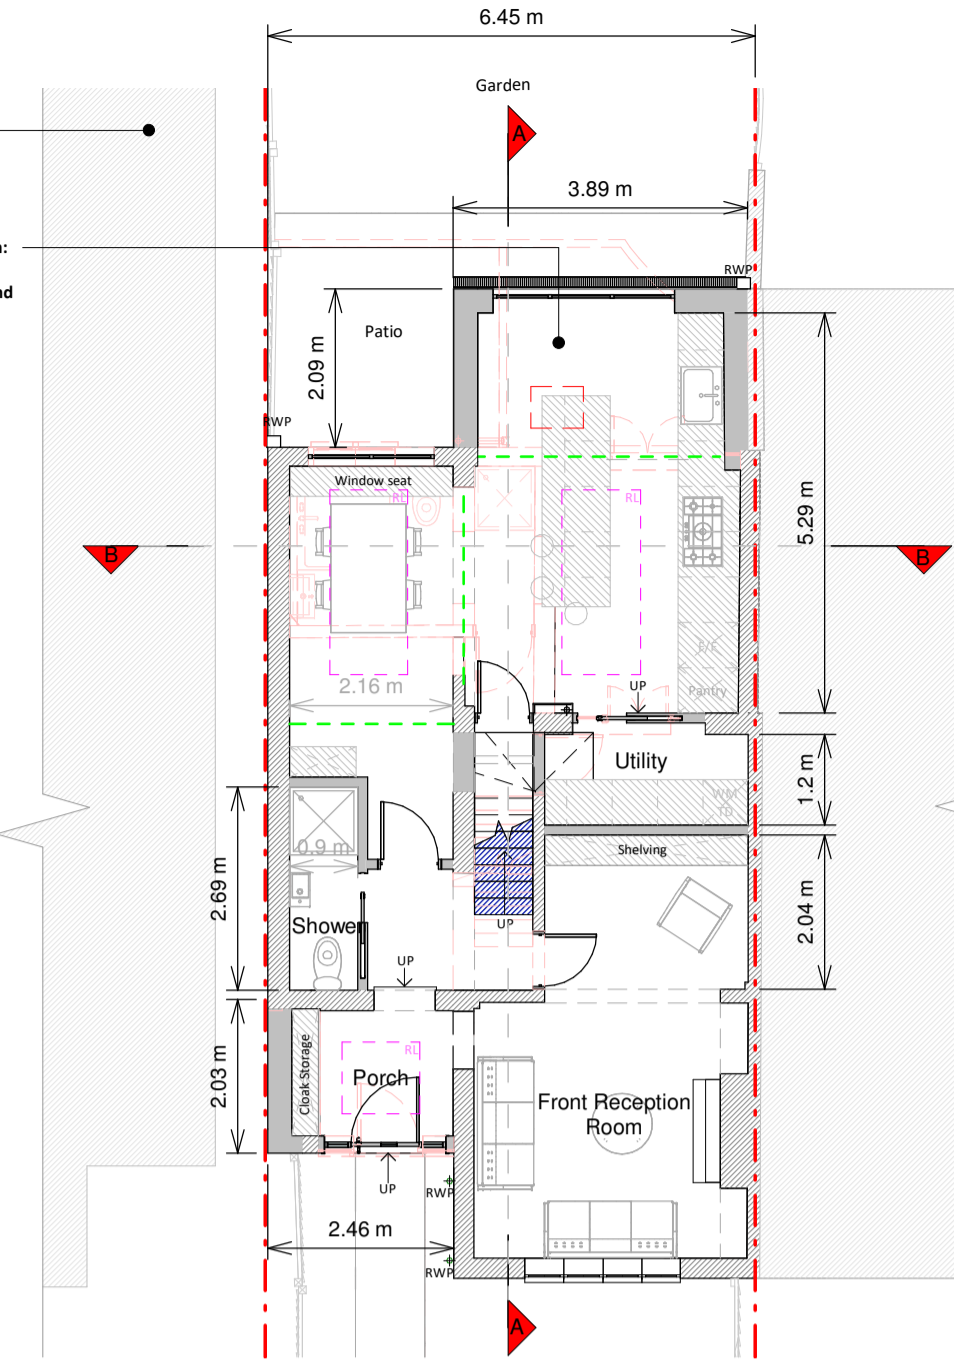


Ground Floor Plan

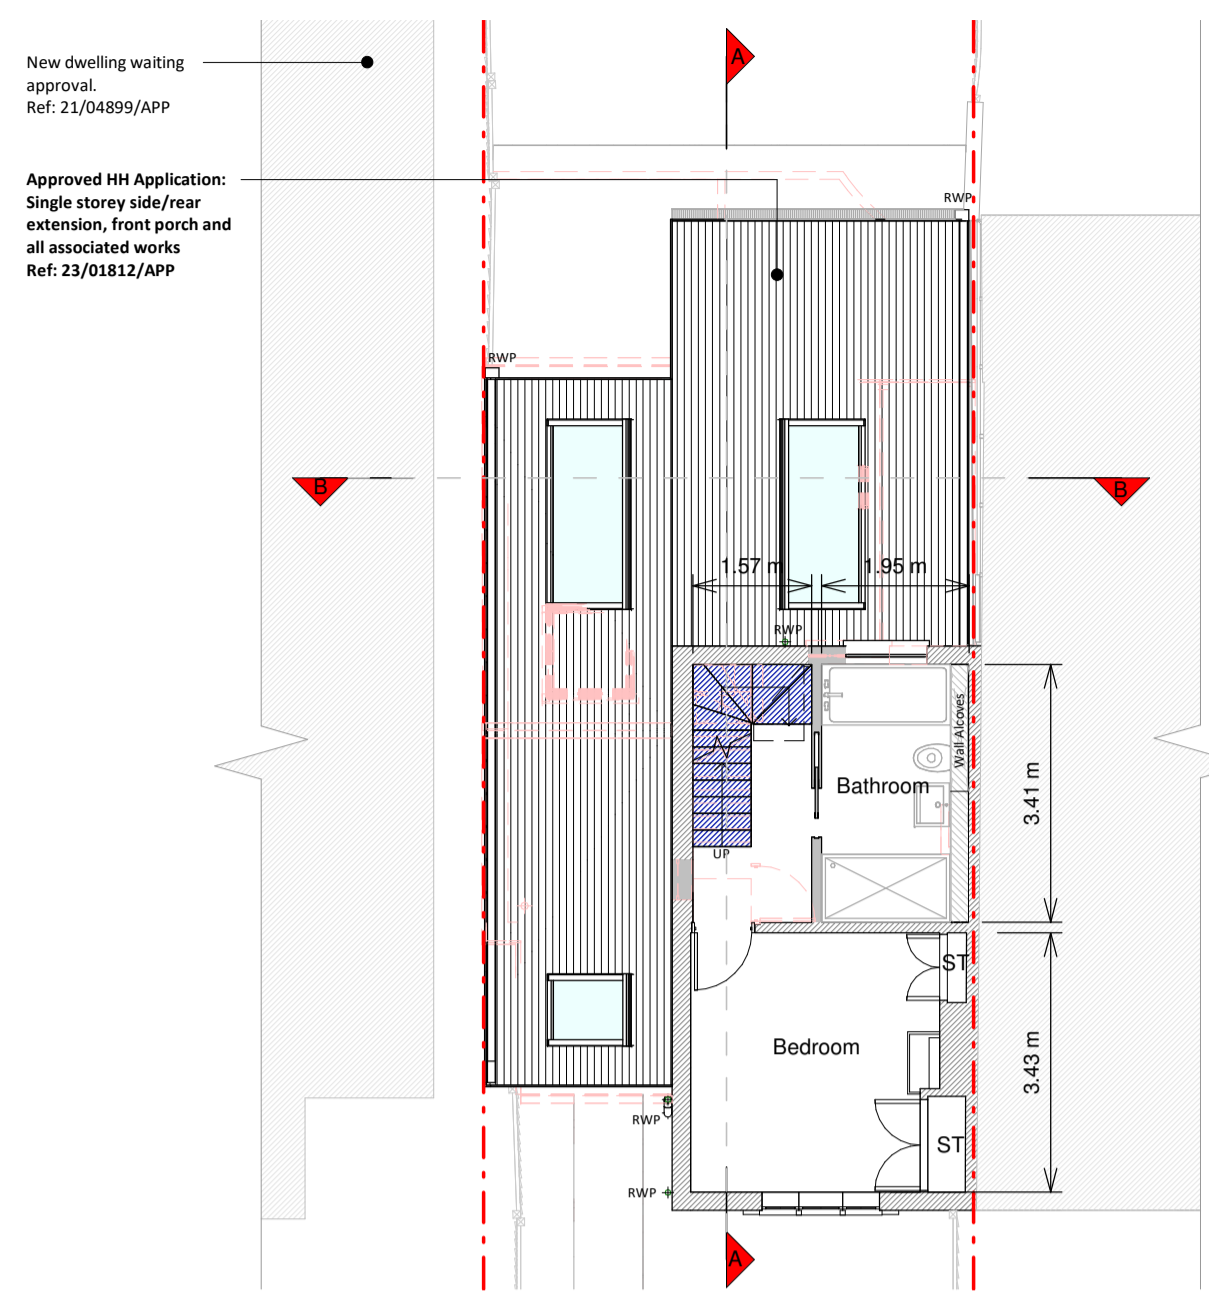


First Floor Plan

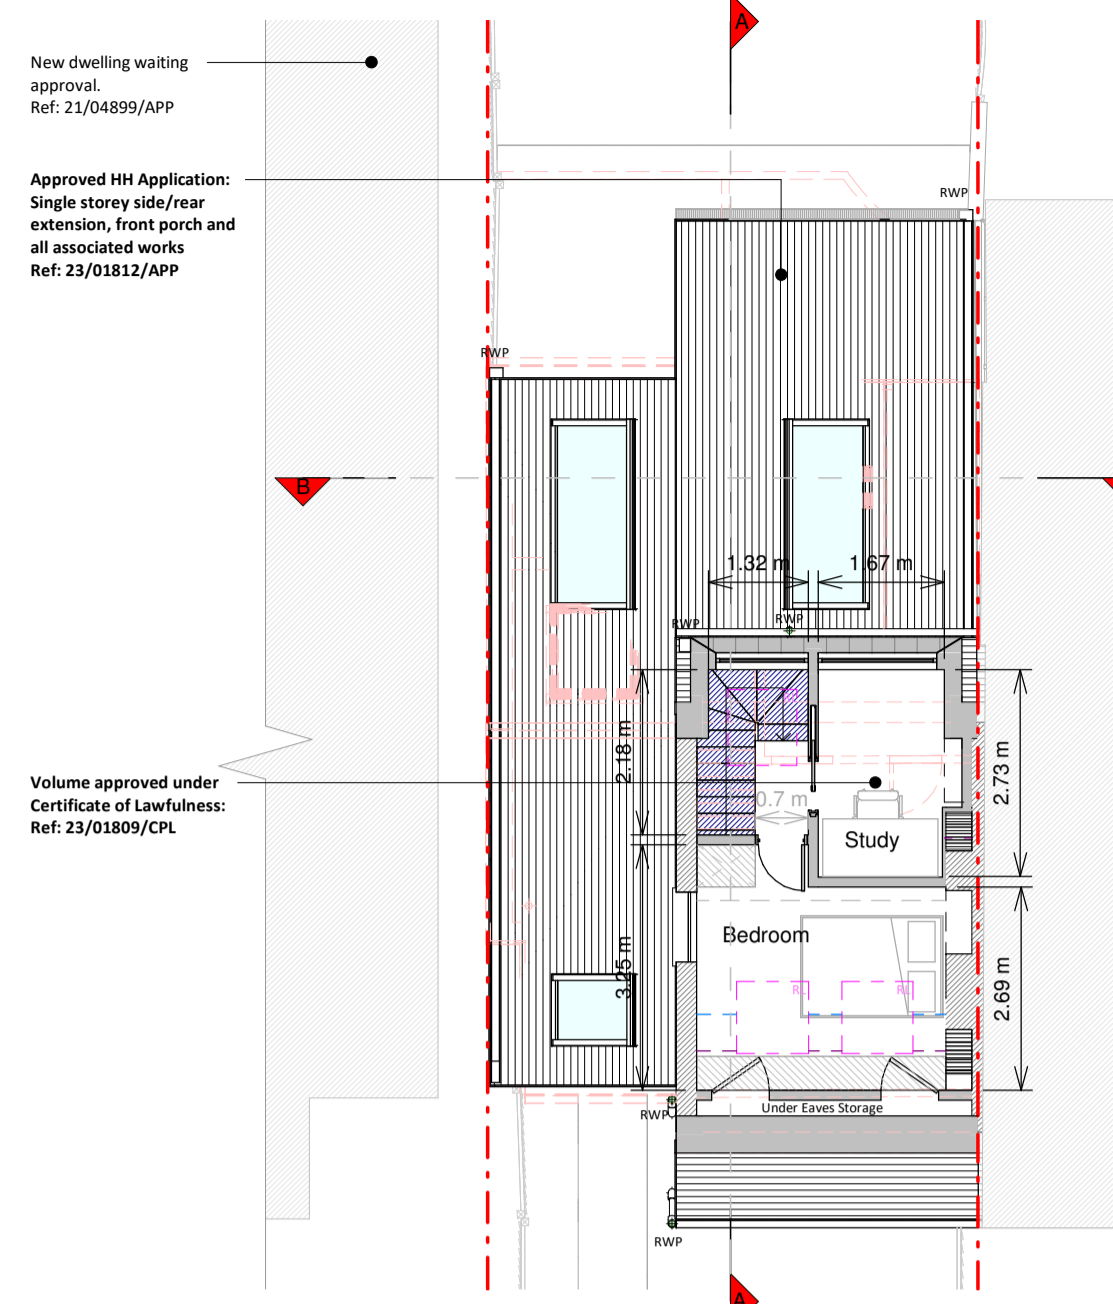


Loft Plan

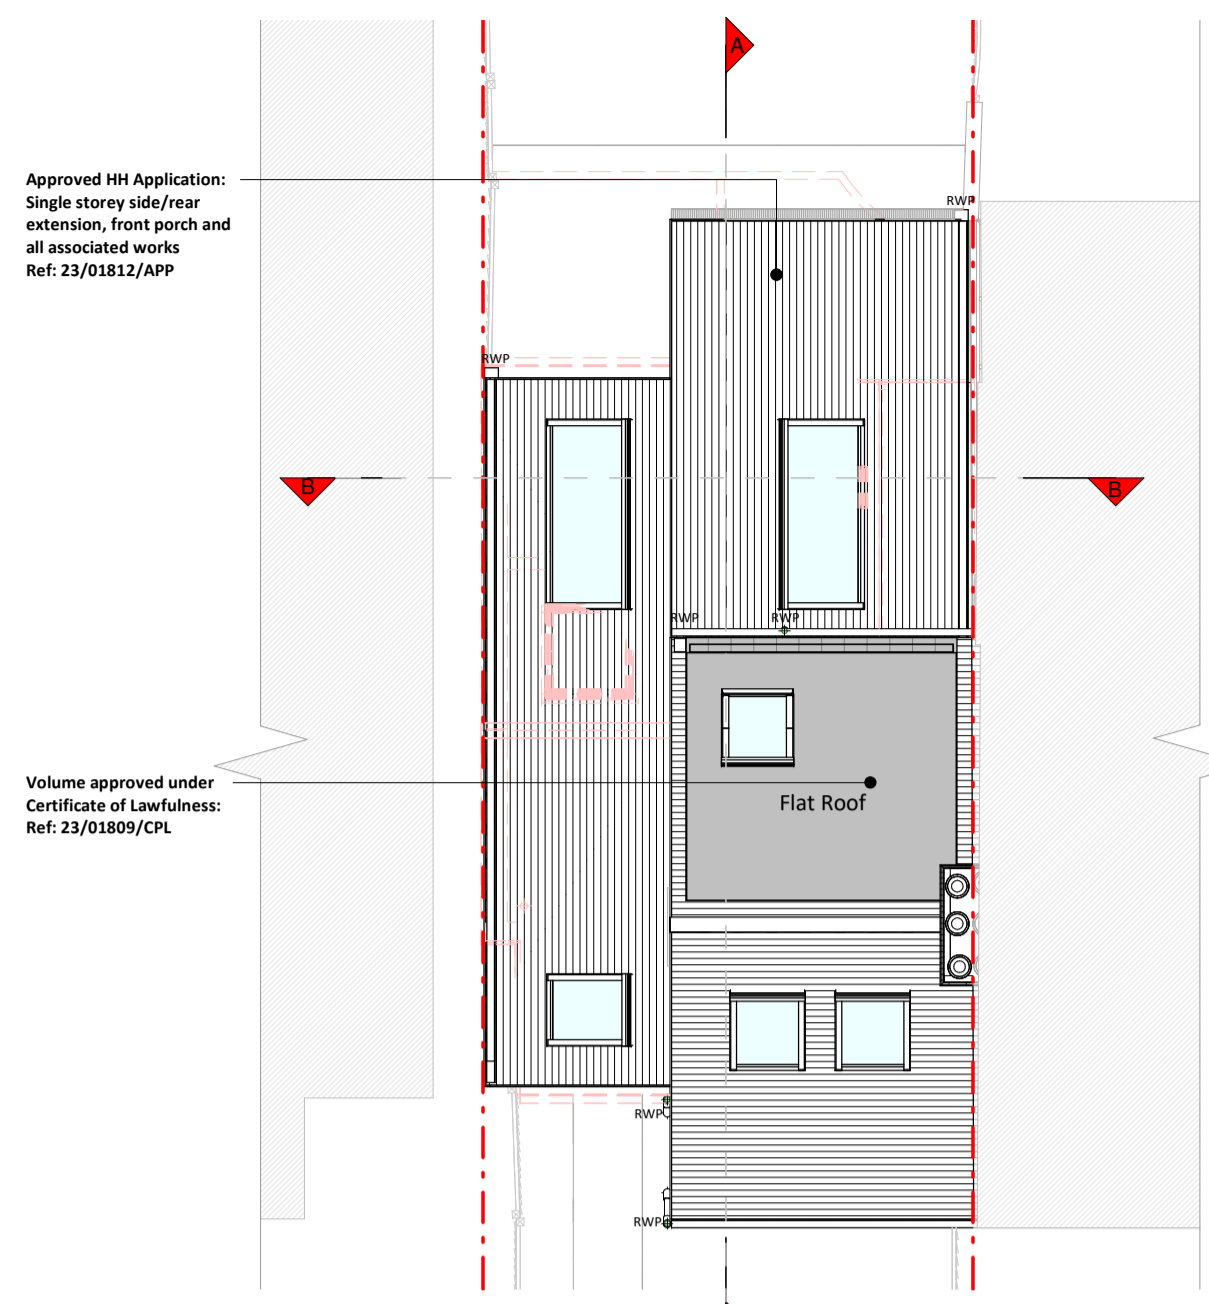


Roof Plan

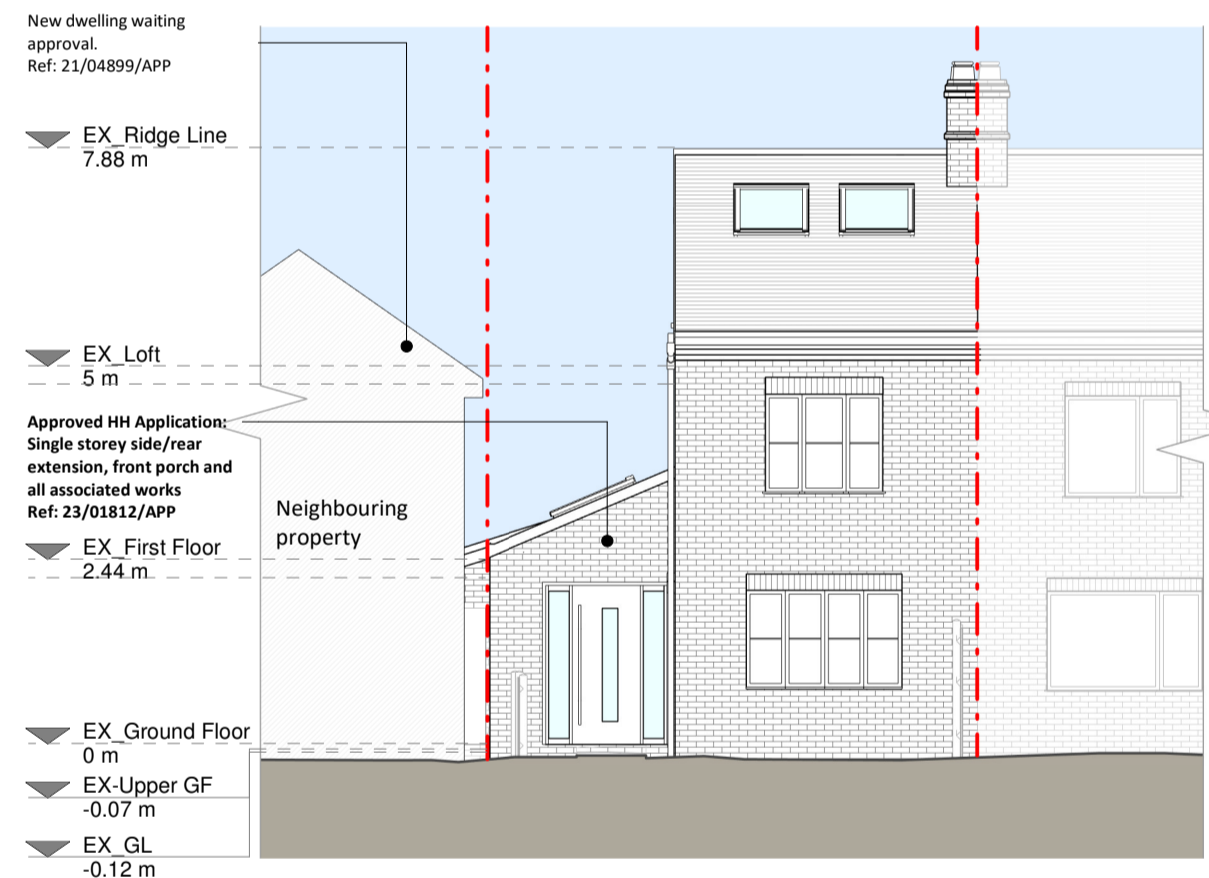


Front Elevation

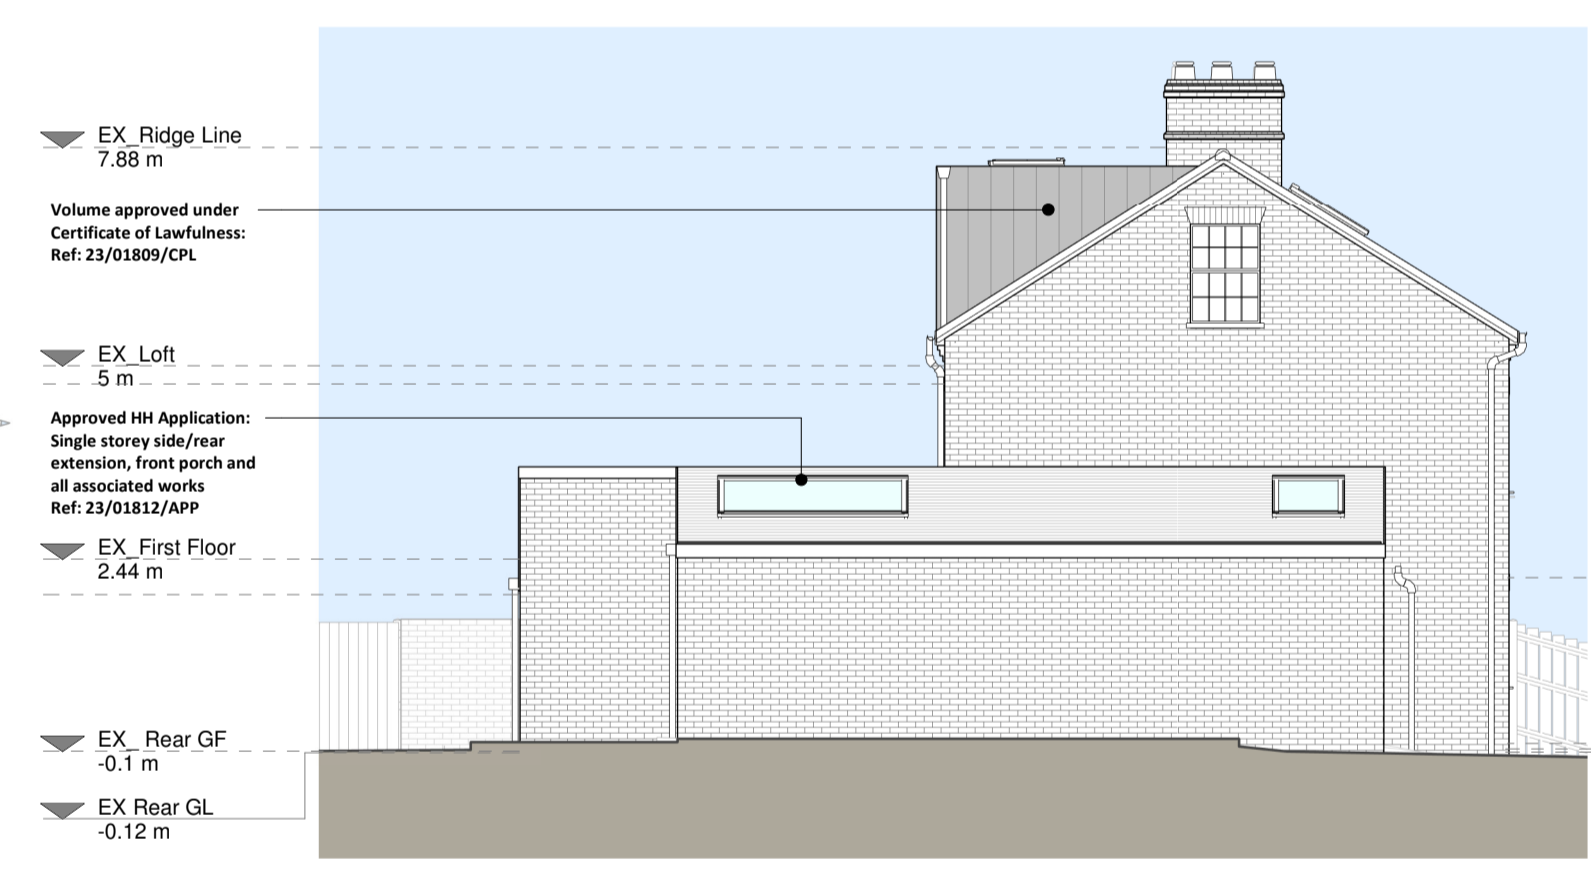


Left Side Elevation

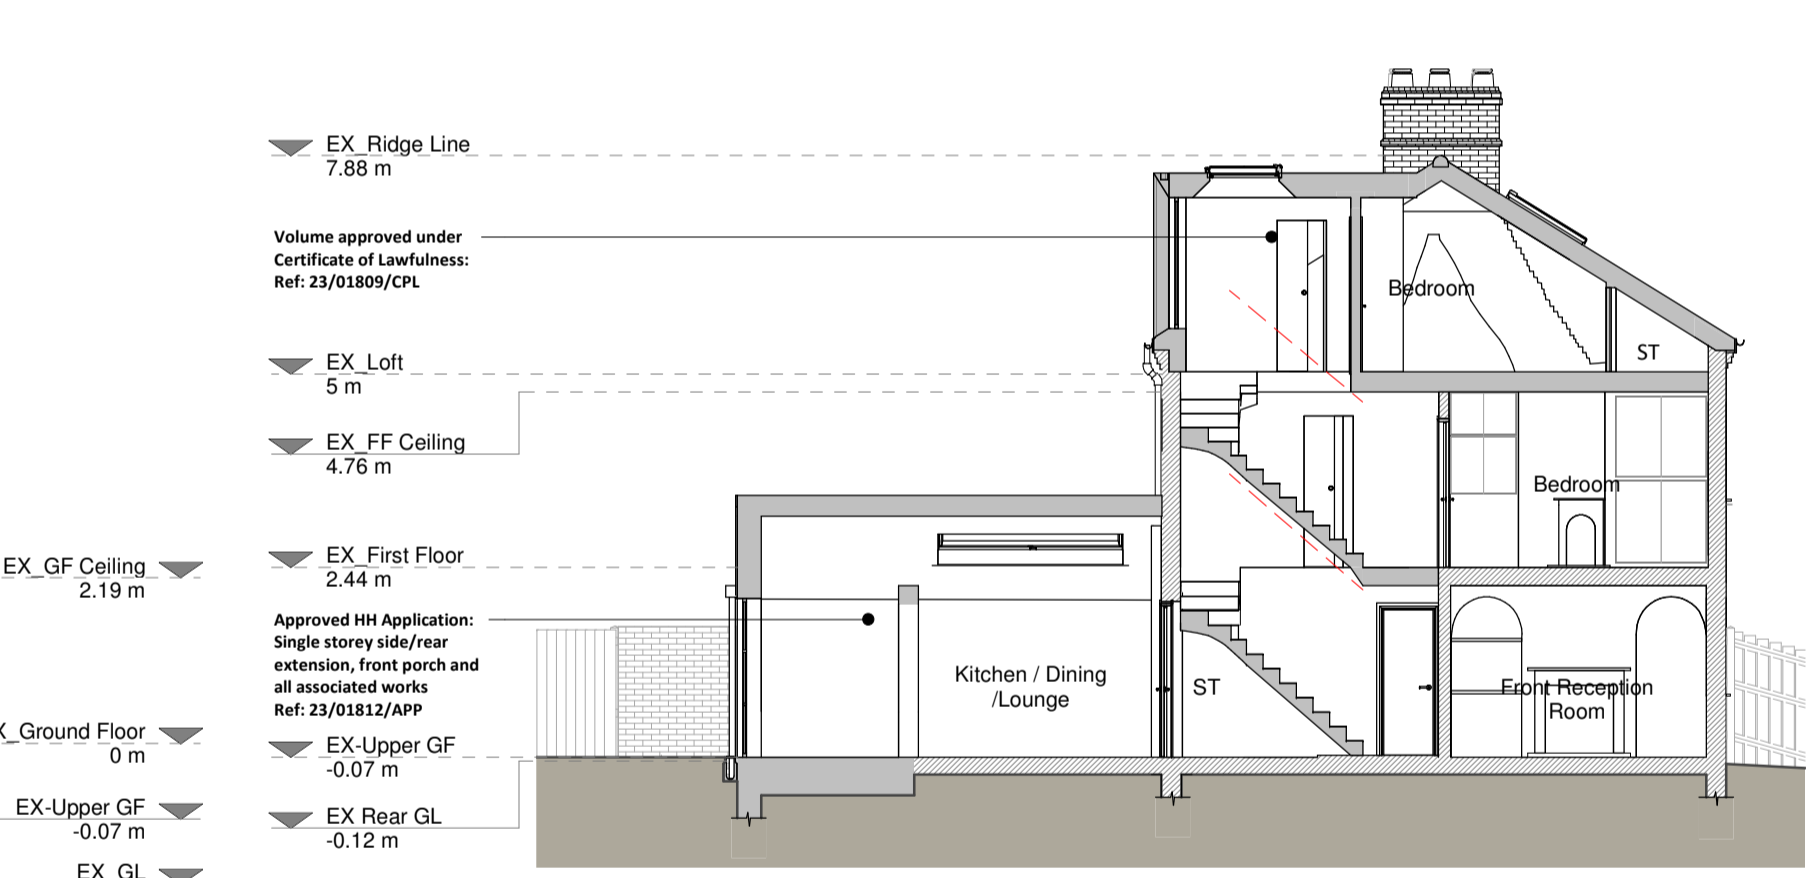


Section A - A

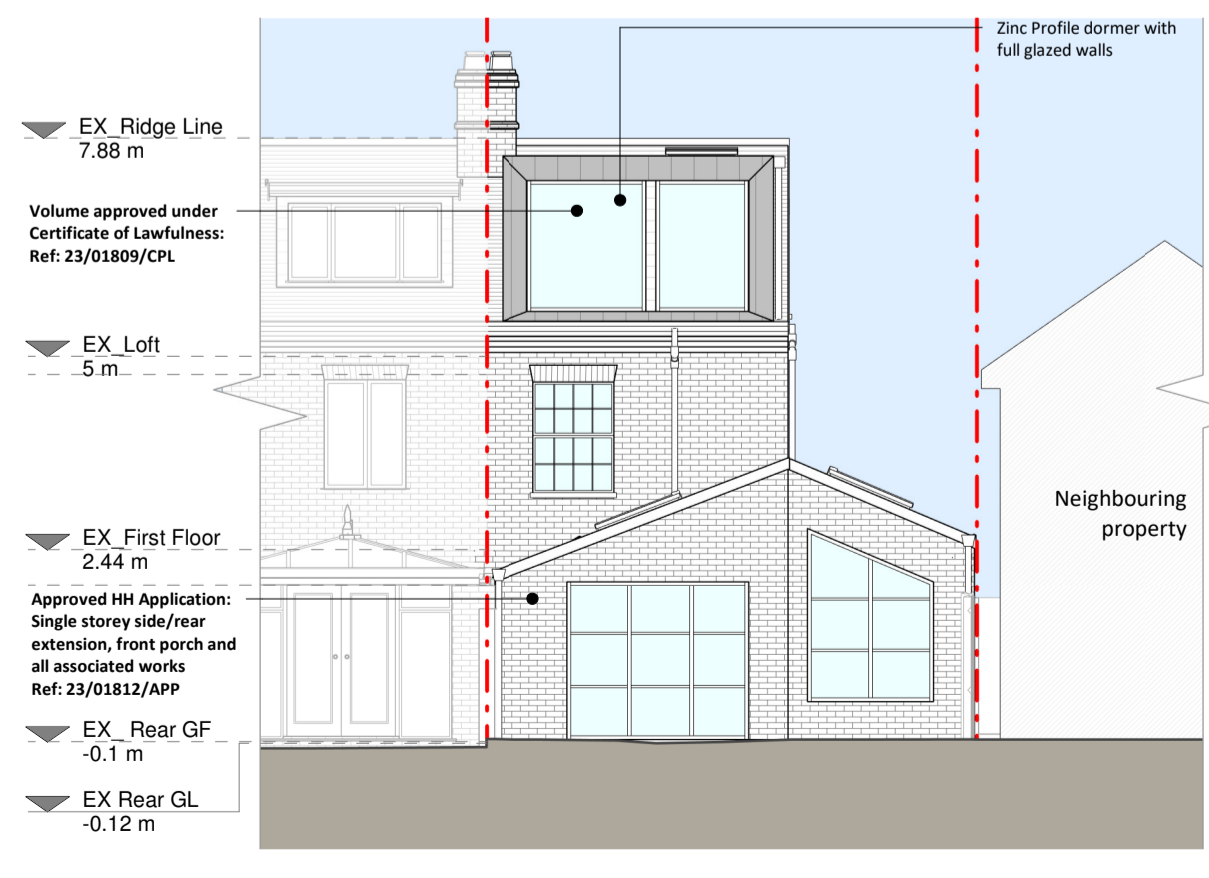

Rear Elevation

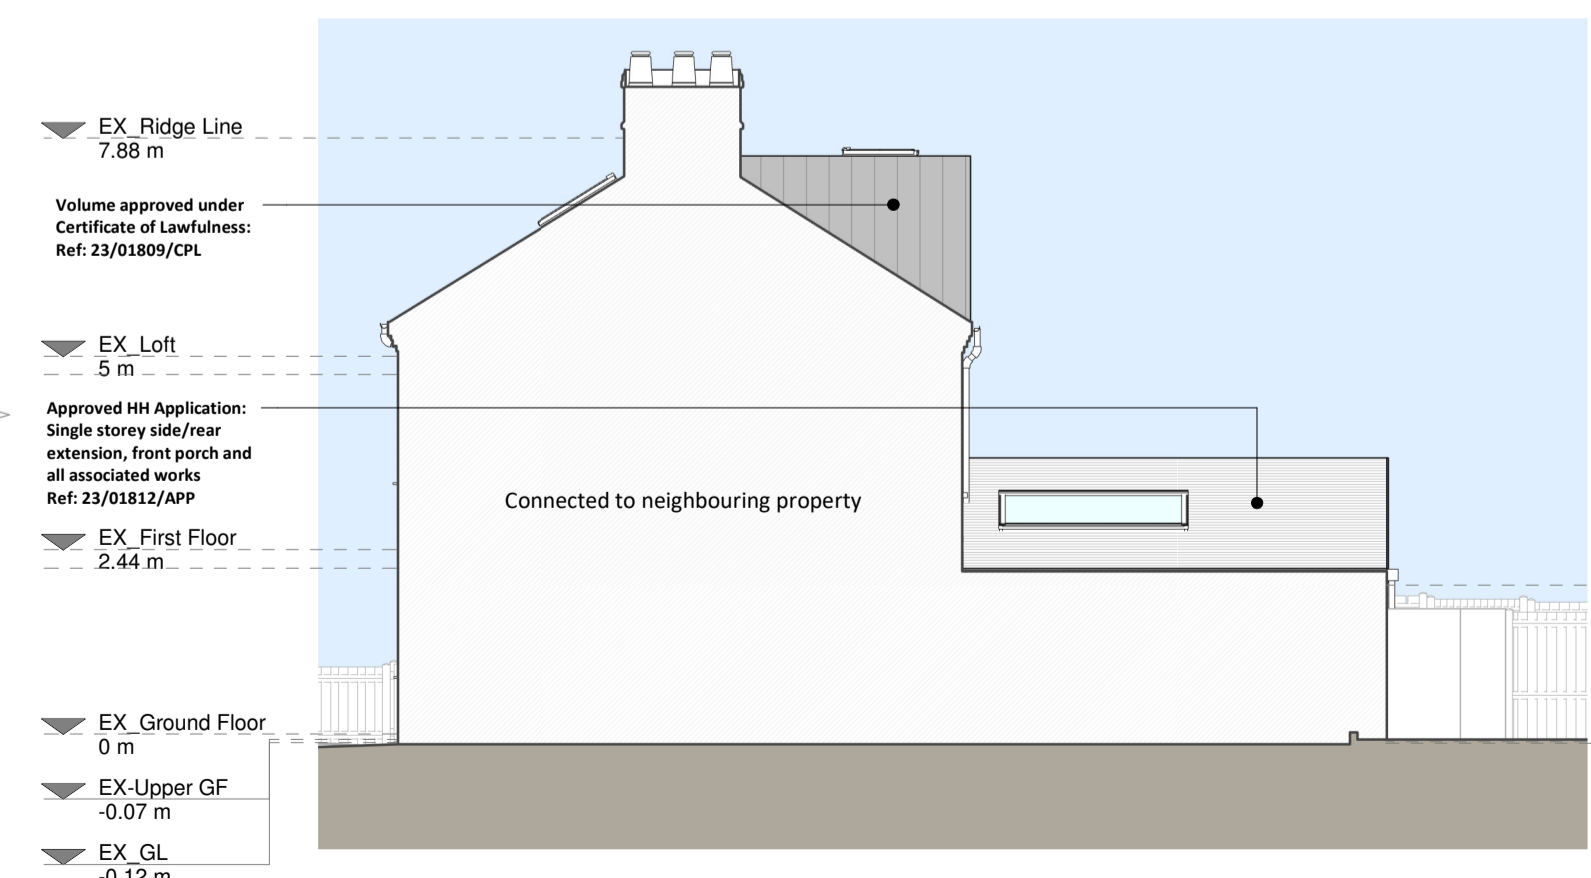

Right Side Elevation

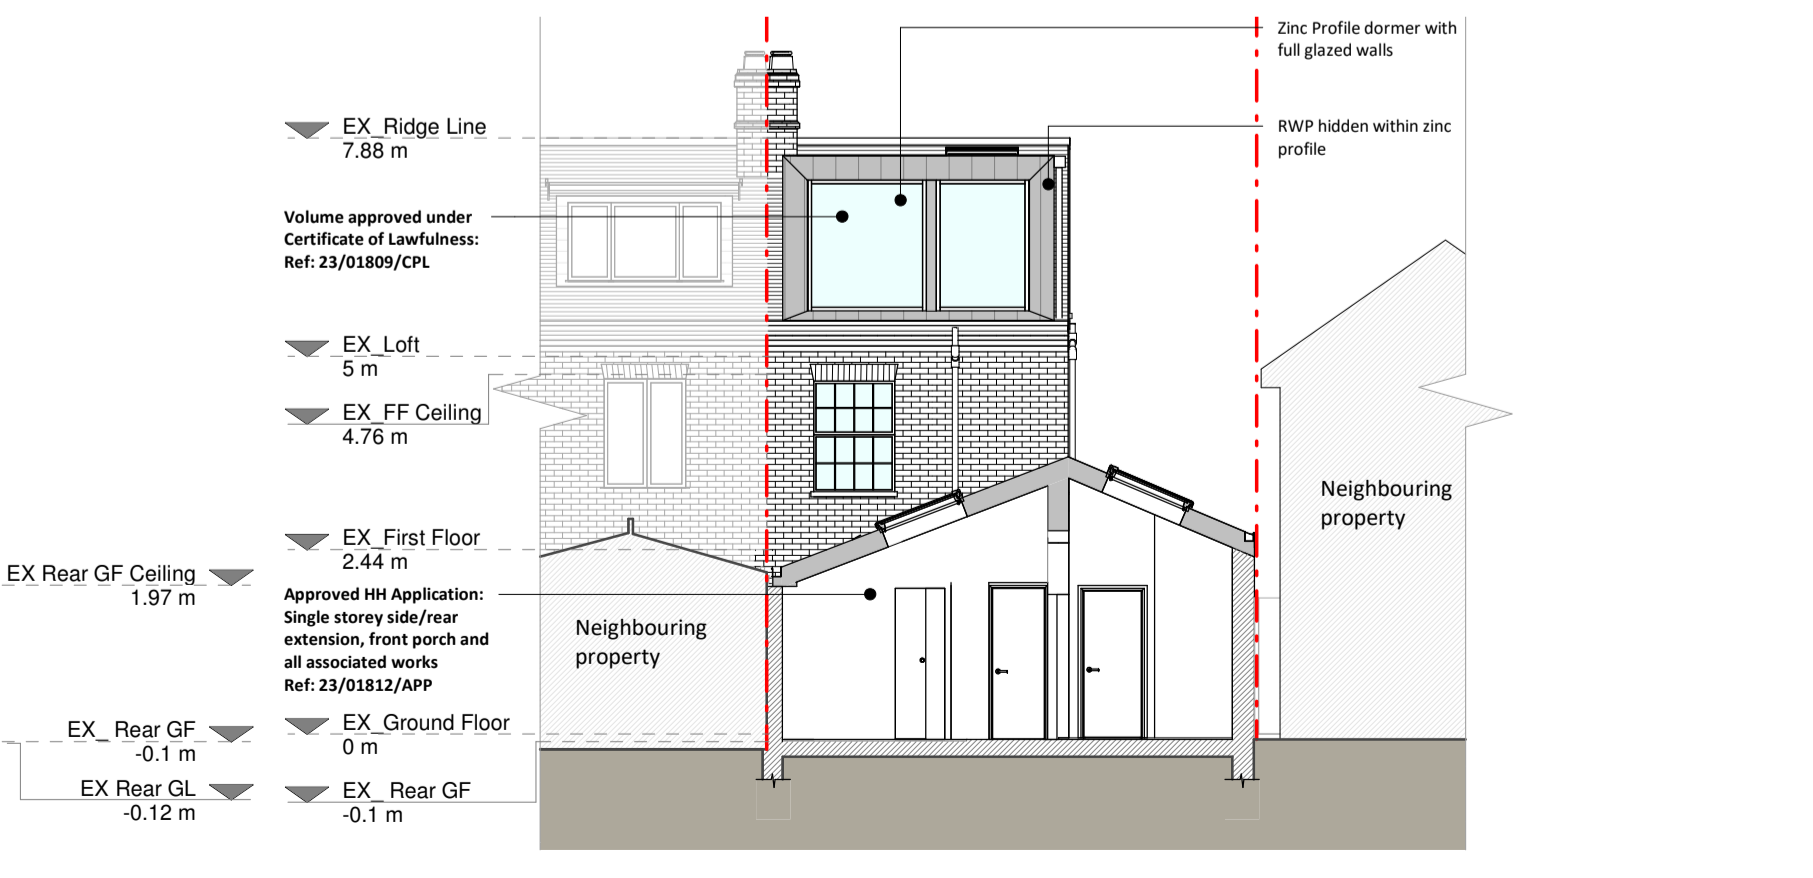


Section B - B

Proposed Materials

Brickwork / Walls - Zinc cladding to left
 Pitched roof - N/A
 Flat roof - Zinc roof
 Windows - Aluminium / UPVC windows
 Doors - Aluminium / UPVC doors
 RWPs / Gutters / Facias - Black UPVC downpipes and guttering and white UPVC facias to match existing

KEY

Existing walls	Boundary line
Proposed walls	Proposed beam
Proposed furniture	Proposed drainage
Proposed staircase	Existing removed
Proposed windows	Existing windows
Proposed rooflight	1.5m head height
	1.8m head height

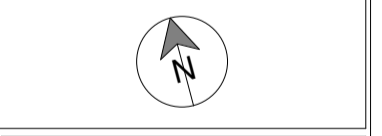

Revision

Rev	Notes	Date
A	Planning Issue	11/08/2023



Job Title
 Proposed facade changes to loft dormer, internal alterations, floor plan redesign and all associated works

Drawing Status
 Planning Drawings

Client
 Barbara Marriott

Drawing Title
 Proposed Drawings

Scale 1:100 @ A1	Drawn AB
Date Aug 2023	Checked RA
Drawing No. 8161713-00-3100	Rev. A

SCALE 1:100