


NOTES


Do not scale from this drawing unless for Planning purposes.
 Figured dimensions only are to be used.
 All dimensions must be checked on site by the Contractor prior to the commencement of any fabrication or building works.
 Where applicable, dimensions and details are to be read in conjunction with specialist consultants' drawings; any disparity between drawings is to be brought to the attention of ABC Ltd prior to the commencement of any fabrication or building works.
 This drawing is the property of ABC Ltd and may not be reproduced without their permission.

REVISIONS


REV	NOTE	DATE
-----	------	------

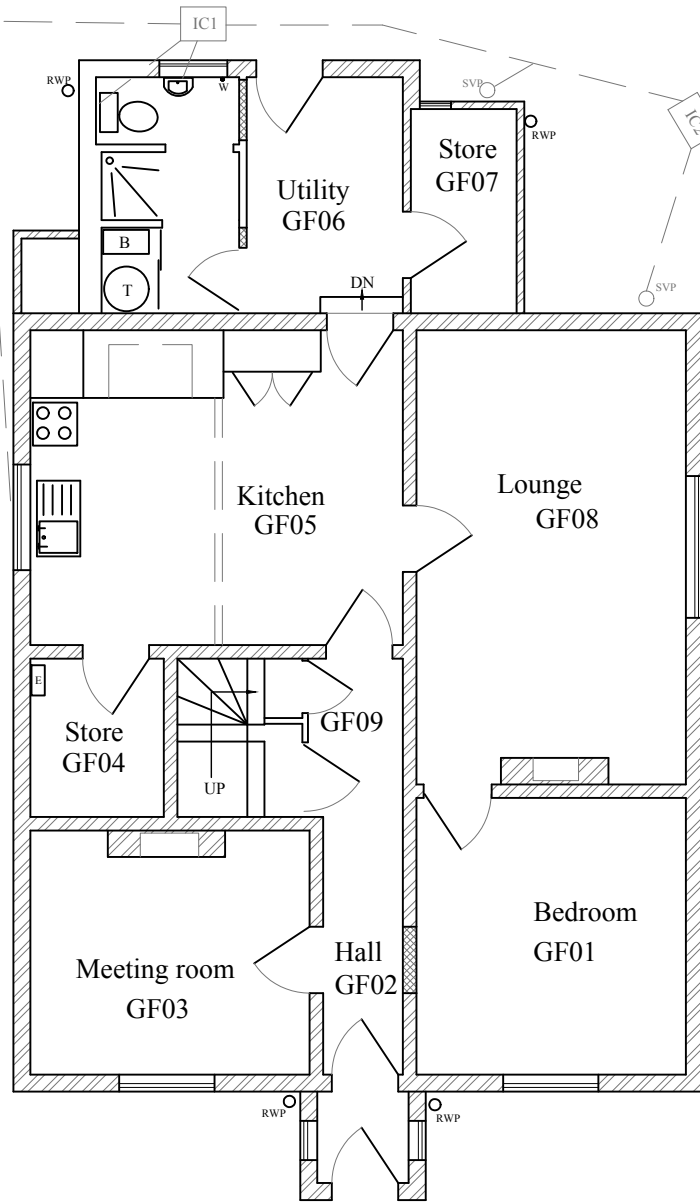



Ground Floor (Flat 1)

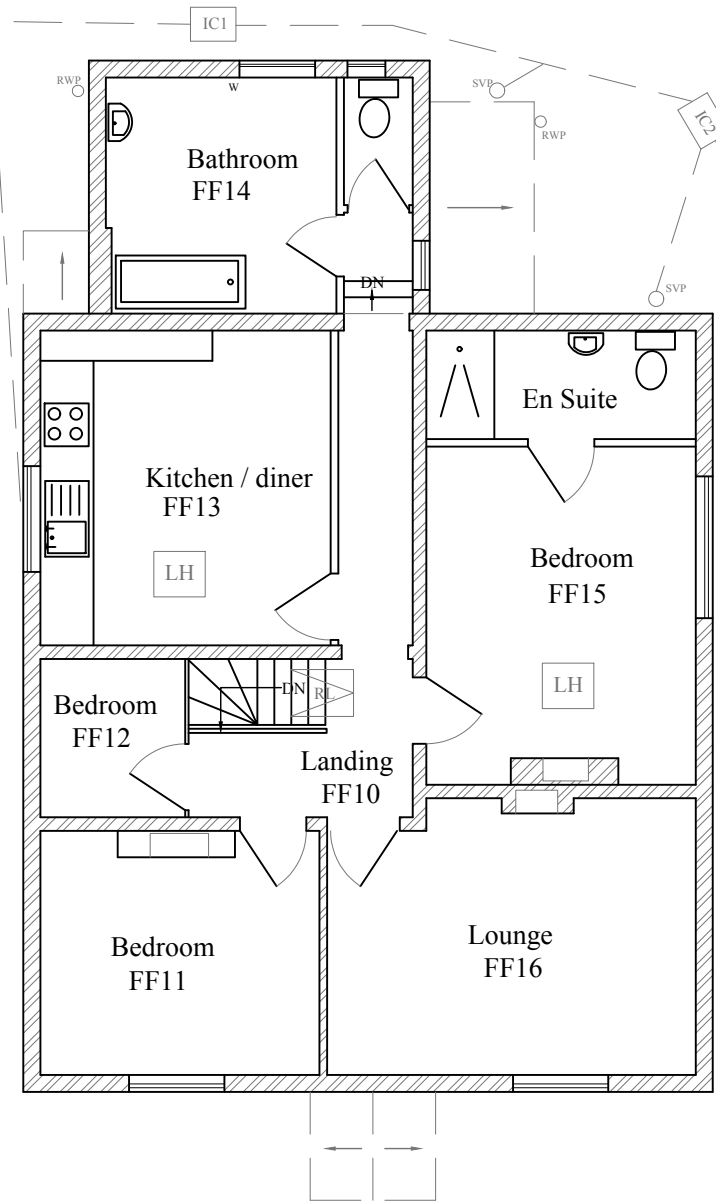

First Floor (Flat 2)

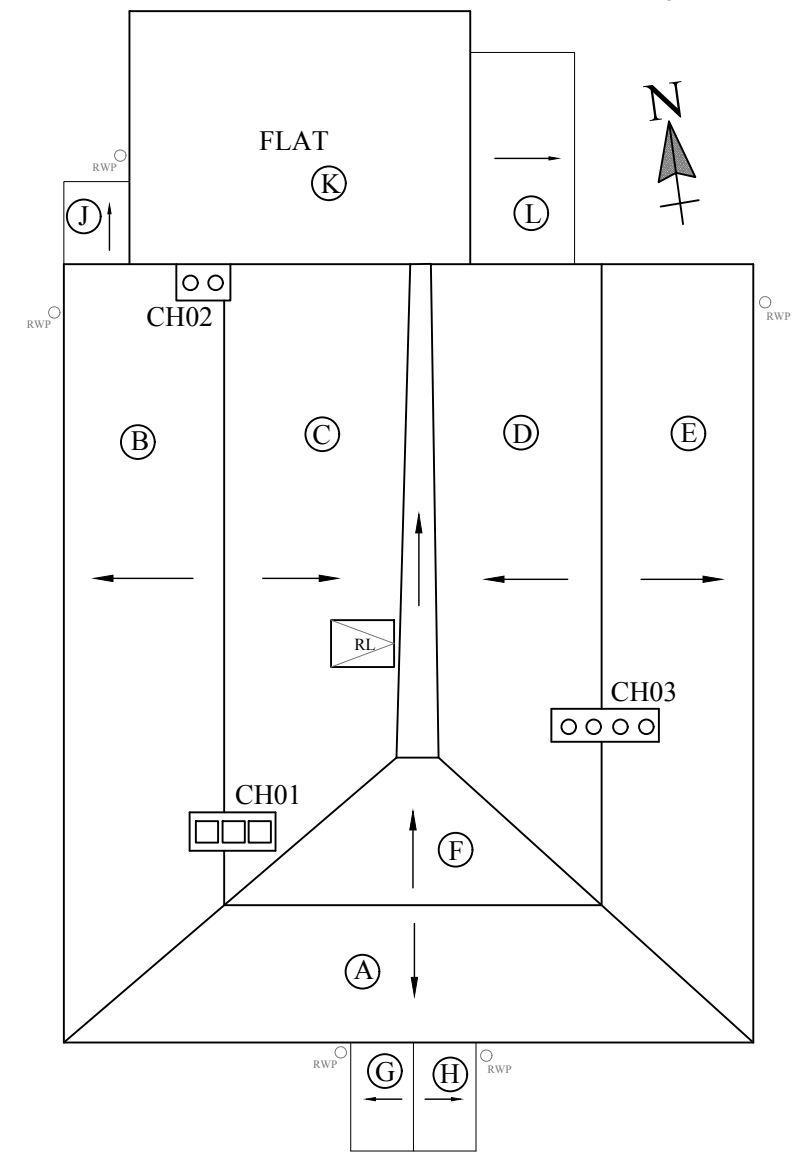

Roof Plan

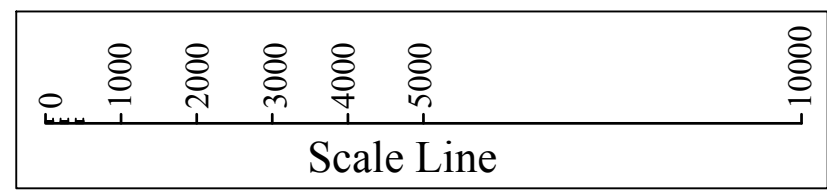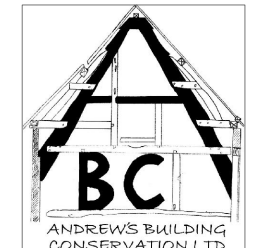

JOB TITLE Packhorse Lane, Hollywood Birmingham B47 5DQ		
CLIENT Kingswood Chapel Trust		
DRAWING TITLE The Parsonage - Proposed Floor plans for creation of two flats.		
SCALE 1:100 @ A3	DRAWING NUMBER ABC/KINGSW/ALS/009	REV 00
DRAWING STATUS Information		
DRAWN A Shenton	CHECKED A Shenton	DATE 20/07/2023

Andrew's Building Conservation Ltd
T:08451161381 M: 07703811381