




South East Elevation

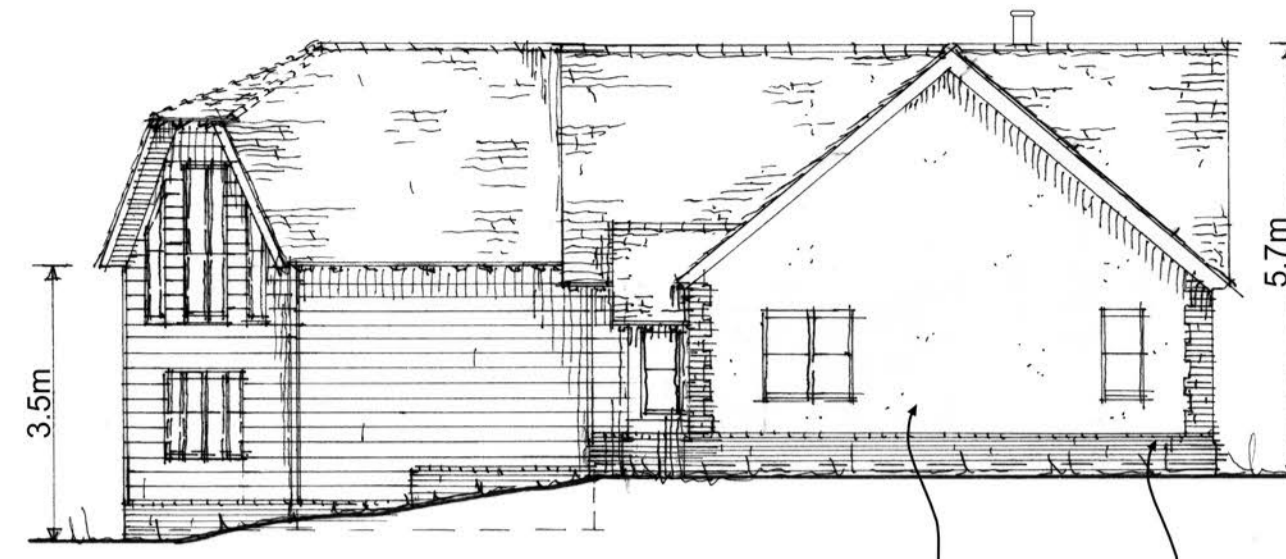


North East Elevation

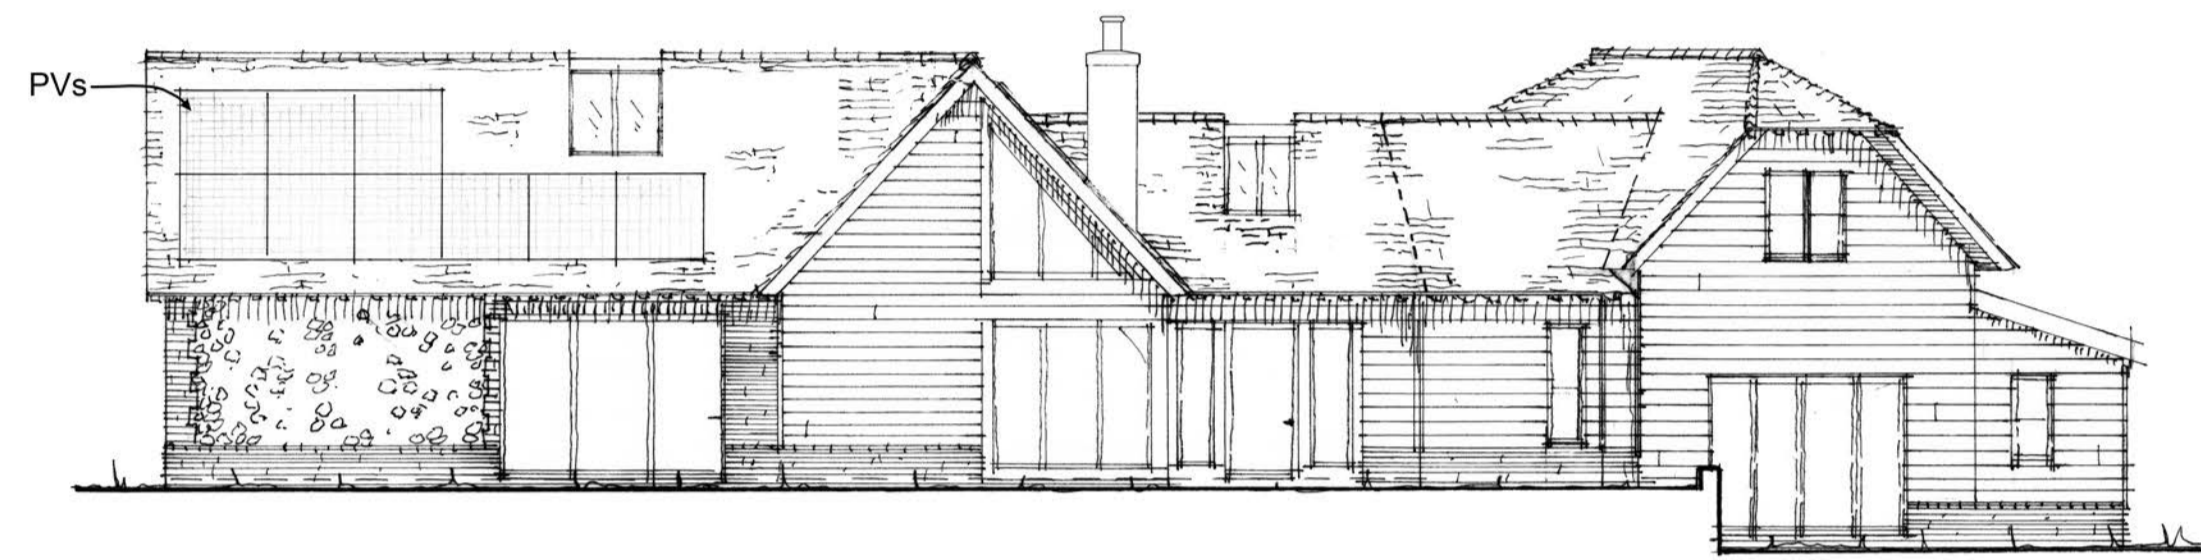


North West Elevation

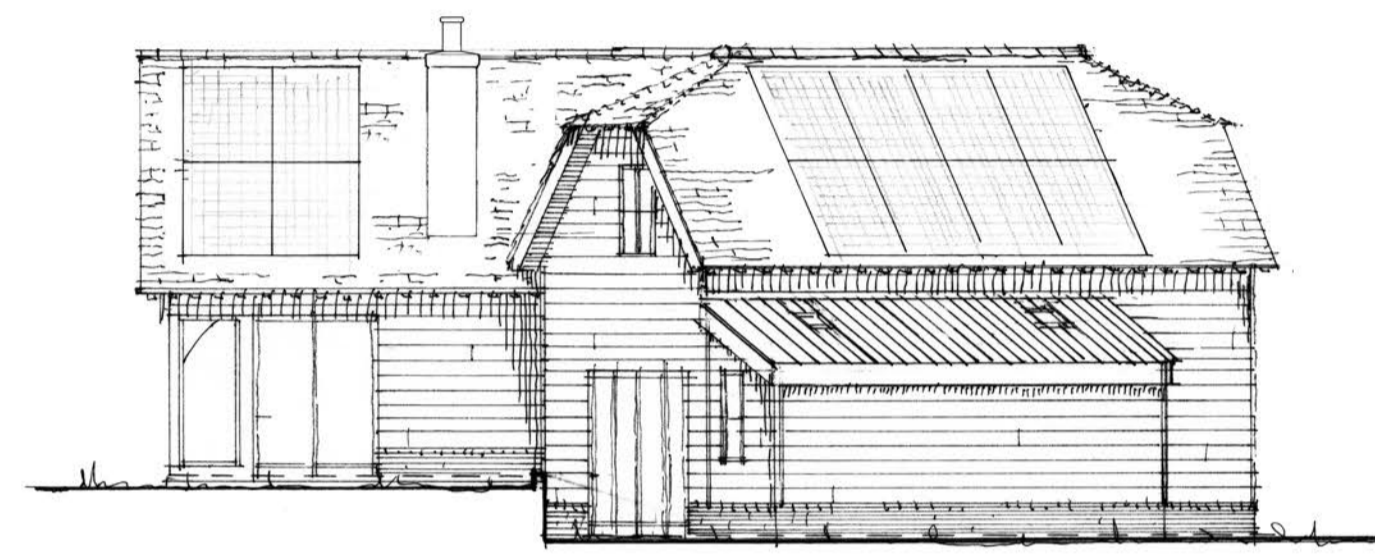


South West Elevation

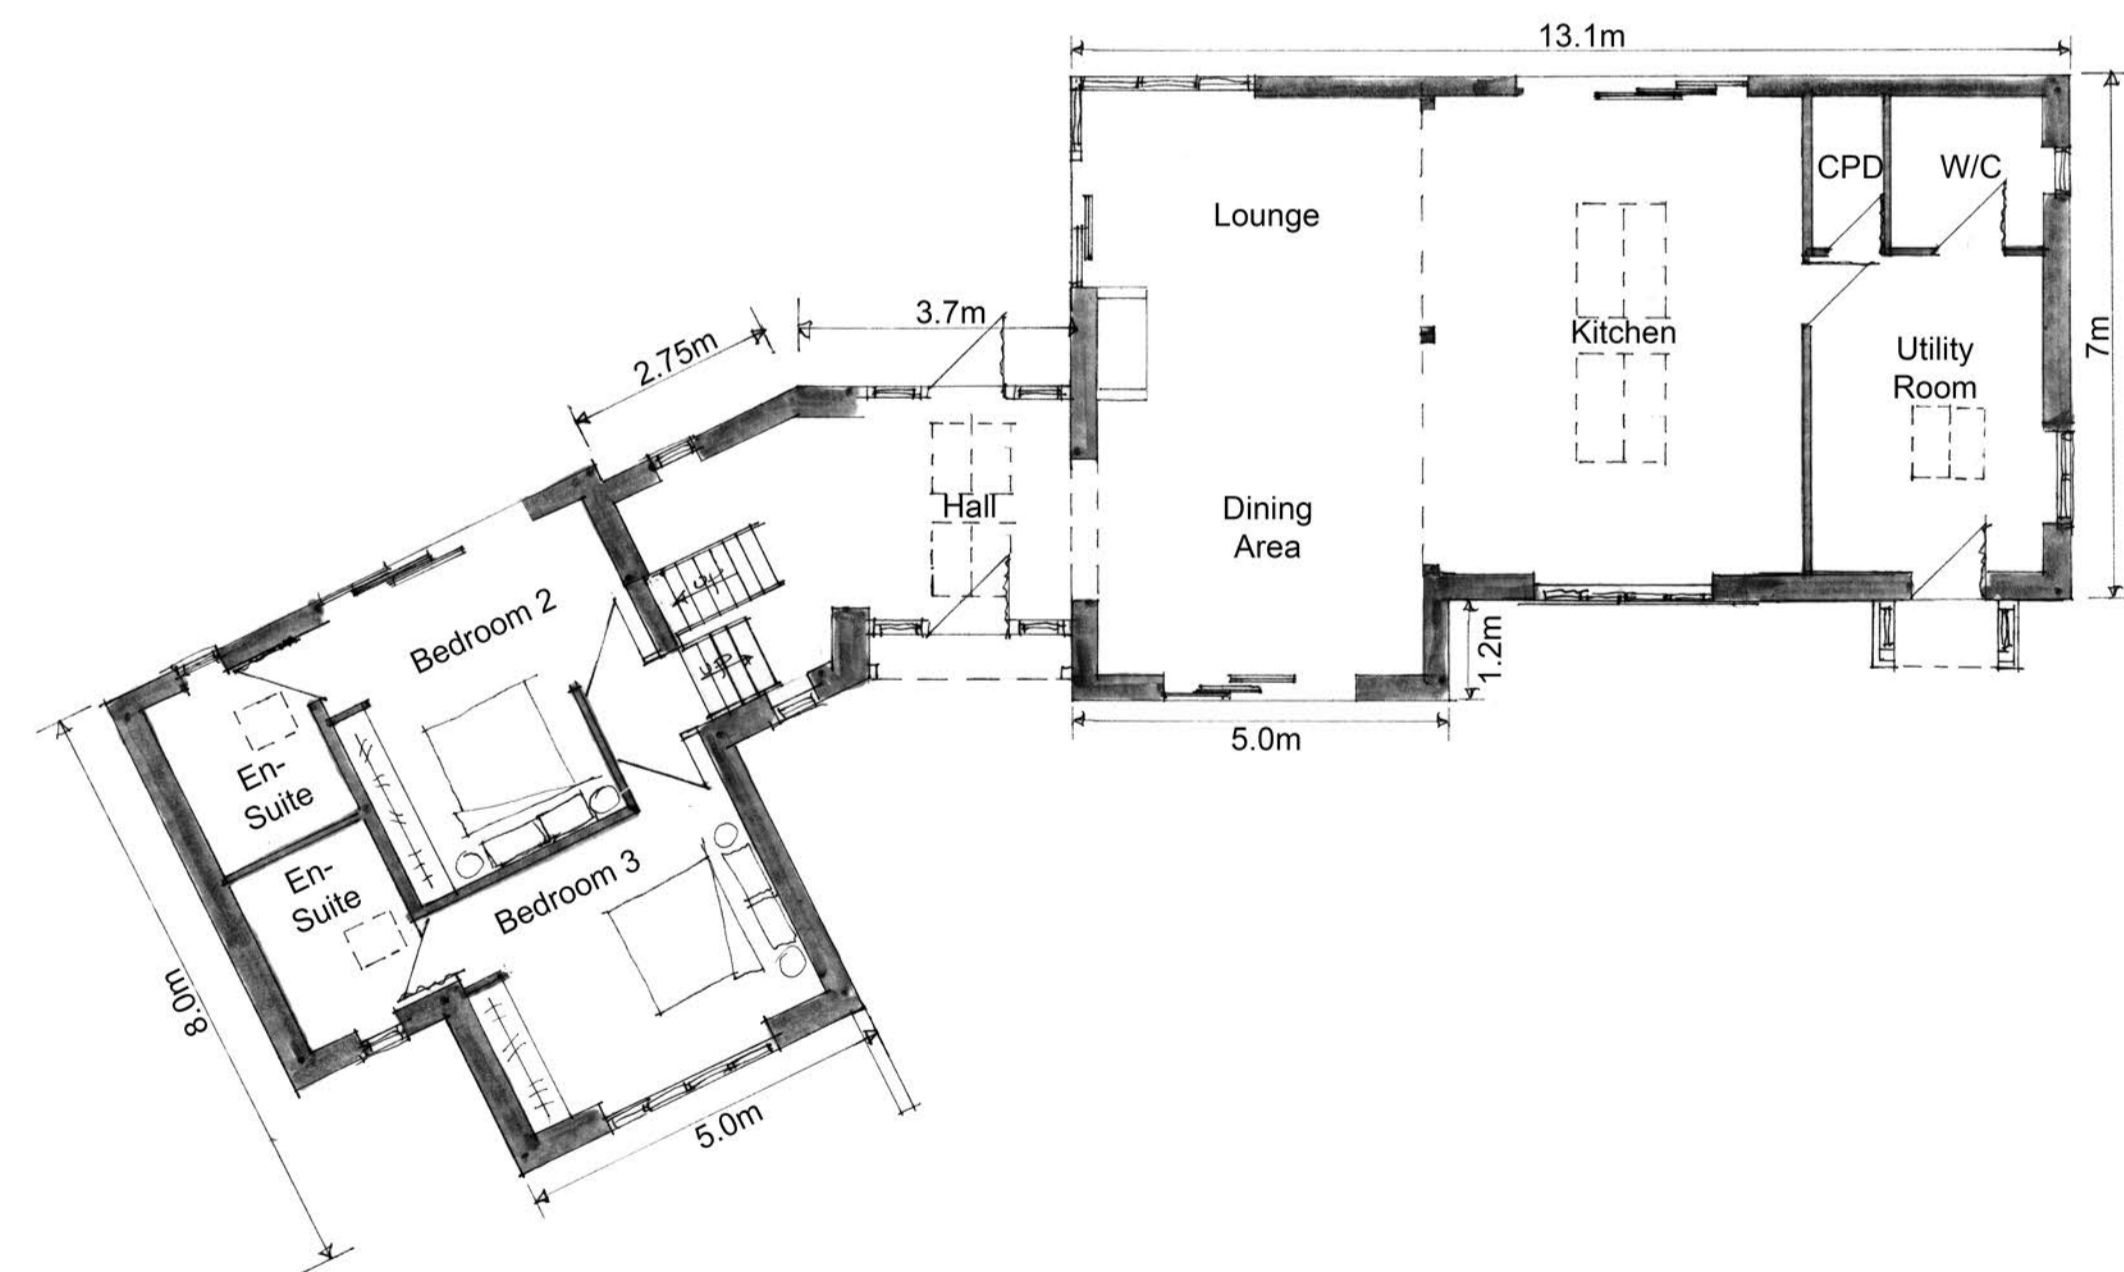


Ground Floor Plan

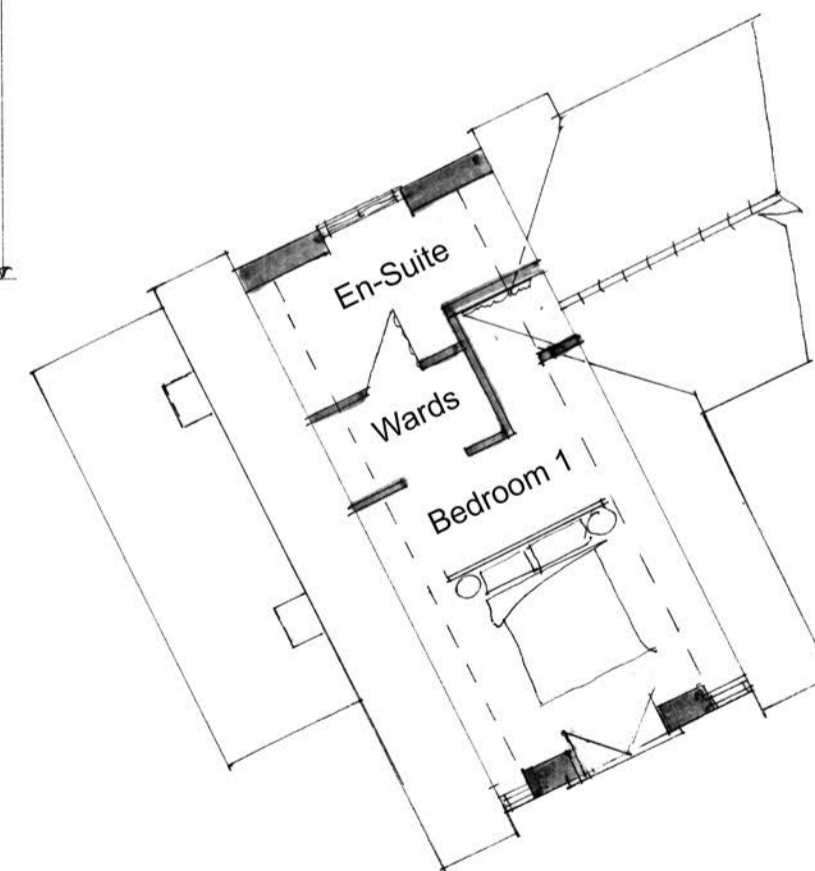

First Floor Plan

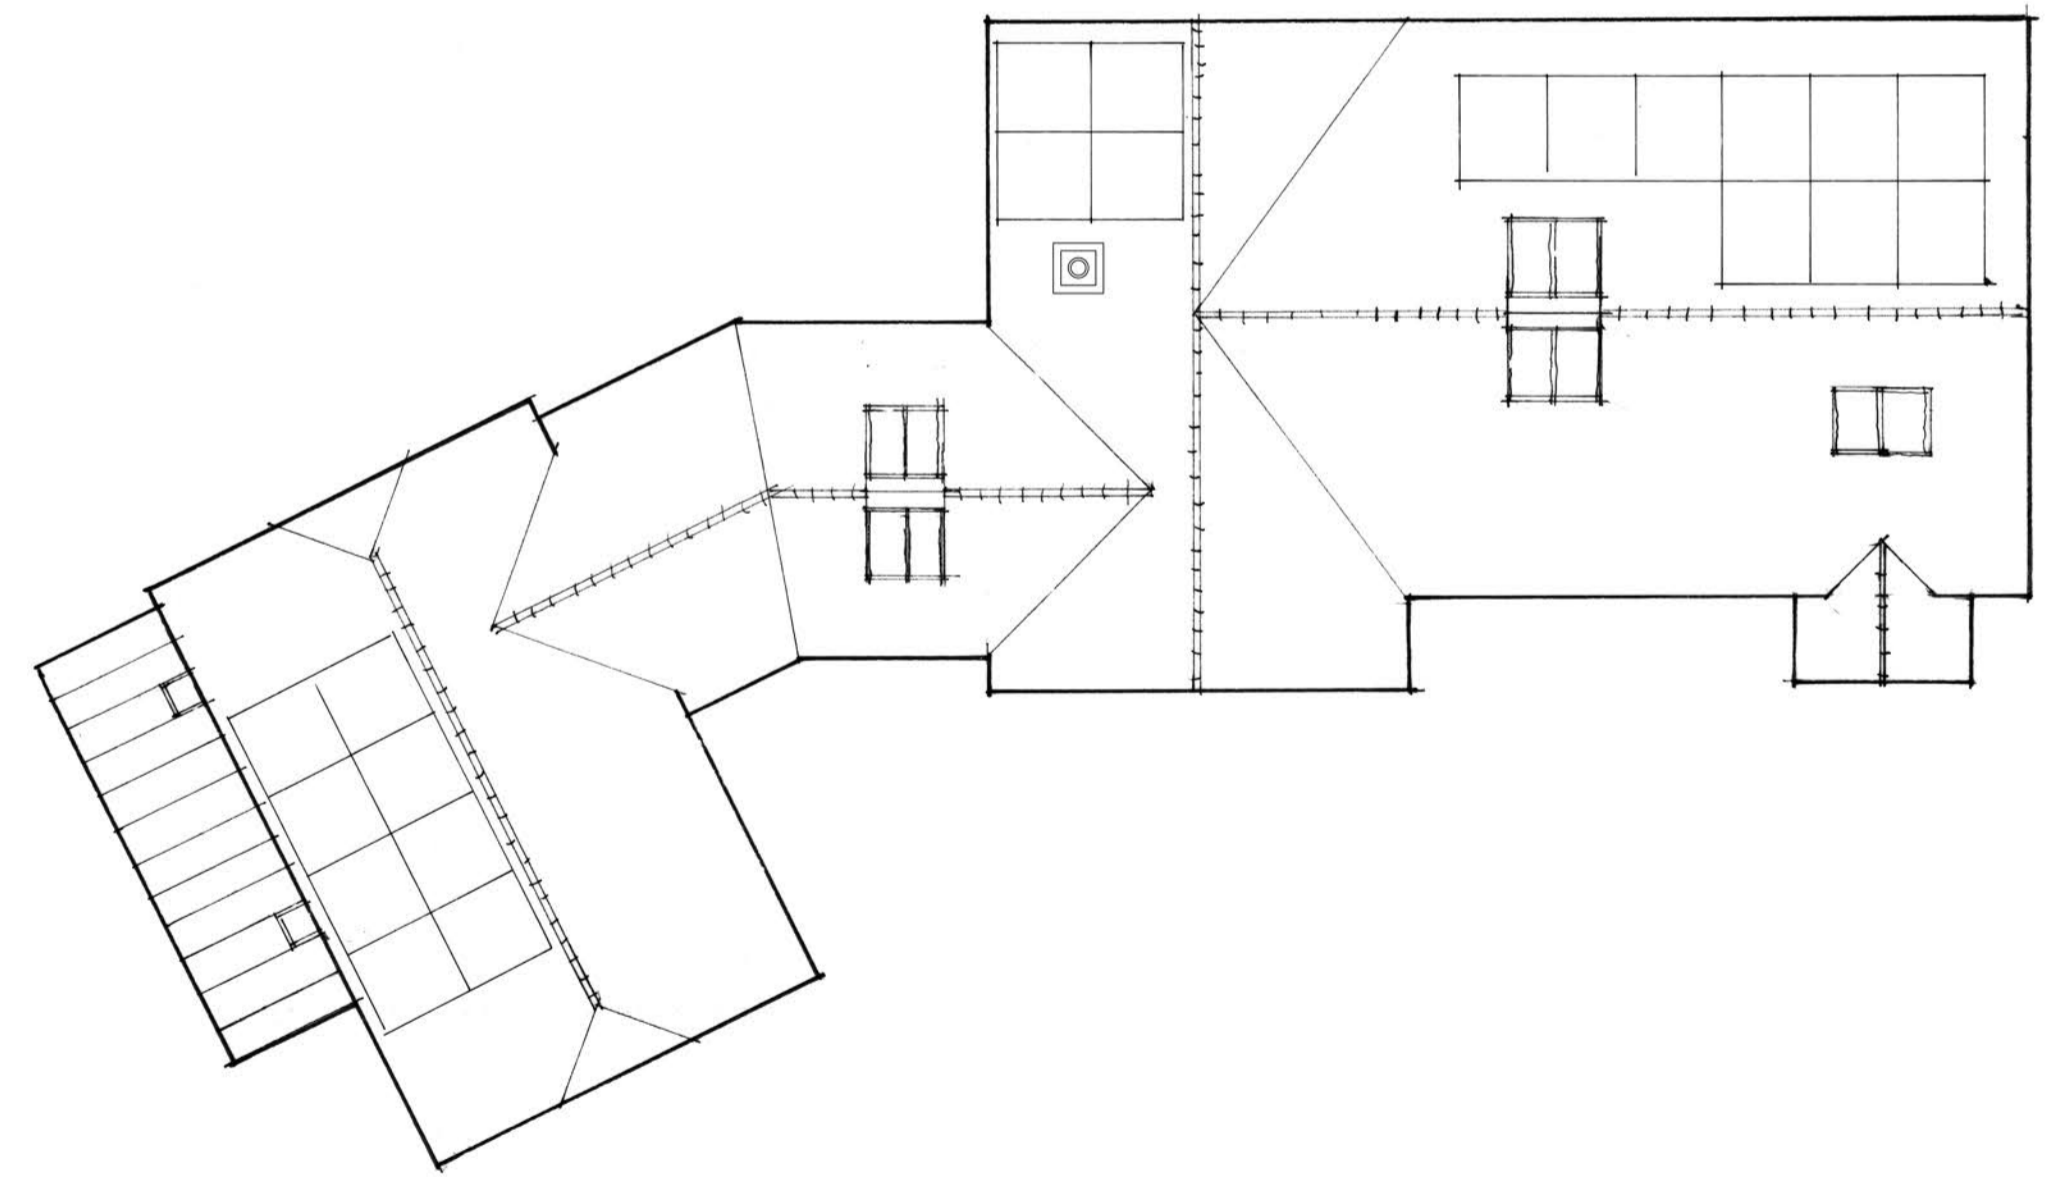

Roof Plan

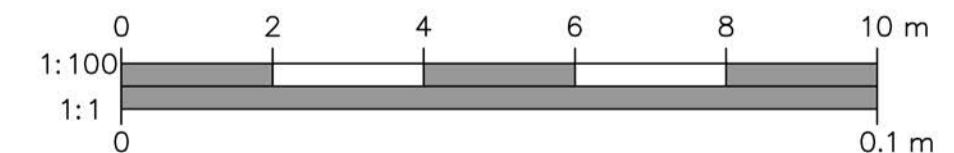

OAKLAND VALE
BY DESIGN

Oakland Vale Ltd, Innovation Centre, Unit 22, Highfield Drive, Churchfields,
St Leonards-on-Sea, East Sussex, TN38 9UH.
T: 01424 214411 E: info@oaklandvale.co.uk W: www.oaklandvale.co.uk
Oakland Vale by design is a trading name of Oakland Vale Ltd.

Project Address:
**Midfield,
Little London,
Albury Heath,
GU5 9DG**

Revision notes:
(A) - 01/07/2022
Scale of proposal reduced
as requested by LPA
(B) - 13/01/2023
Porch added to plans, SE & NE Elevations
(C) - 03/03/2023
Material annotation added, fireplace
repositioned & chimney added
(D) - 14/07/2023
PV panels amended

Notes:
© This drawing, its contents, and all information contained therein is protected by
copyright. It may be used once only for its intended purpose under a contract with
Oakland Vale Ltd. but specifically not for any other use or purpose.
Do not scale from this drawing, except for planning purposes. All dimensions are to be
checked on site and any discrepancies are to be brought to the attention of Oakland Vale
Ltd. This drawing is to be read in conjunction with all relevant information provided by
Oakland Vale Ltd.
All drawings and information are subject to engineers comments.
Any work carried out prior to the relevant approvals being in place is done so at the
clients risk.

Client:
Mr A. Walker & Mr M. Palmer

Date:
06/10/2021

Drawn By:
DB

Checked by:

Title:
Proposed Remodel & Extension

Scale:
1:100@A1

Drawing No:
OV/DB/AWMP/01D