


PLEASE PRINT PLAN AT A4

EXHIBIT A(i) FOR a
CERTIFICATE of LAWFUL EXISTING DEVELOPMENT
[Operations] EXTERNALLY and INTERNALLY
CREATING an OFFICE and CLASS 3 DWELLING PLACE

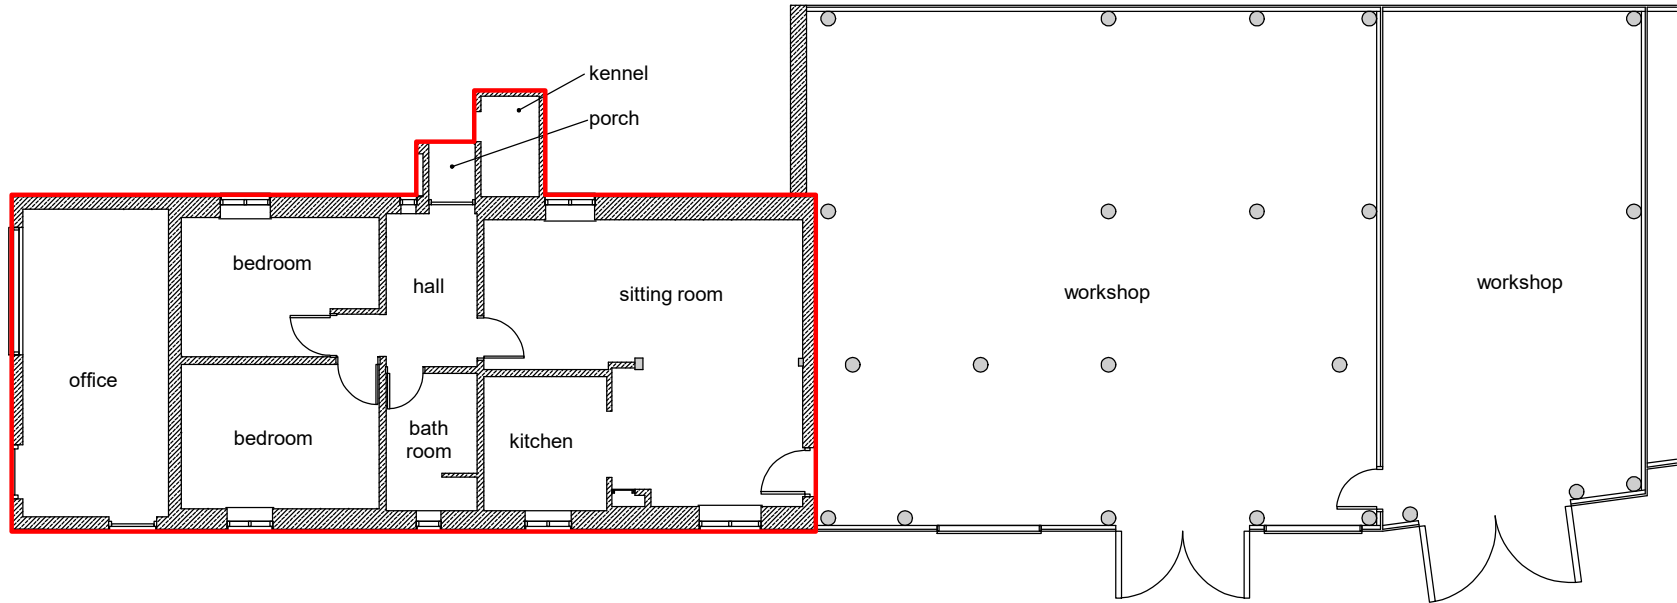

Project:
Survey of a completed barn conversion
at Goodway Farm, Radford Road,
Alvechurch B48 7DY

Drawn by:
S. Mumford.

Drg Title:
Floor Plan as Existing

Scale:
1/100

MAY 2023

**Stewart Mumford
Architectural Consulting Ltd.**
29, Whitcombs Orchard, Cleobury Mortimer
Kidderminster DY14 8RN
T. 01299271068
M. 07977921039
E. stewart.mumford@btinternet.com

Client:
Mr. R. Haydon

Revision Description:

Drg. Nr.:
02/2020/02a

Rev.: