

Proposed - Roof Plan
1 : 100




Proposed - Ground Floor Plan
1 : 100



Proposed - Front (South) Elevation
1 : 100



Proposed - Left (West) Elevation
1 : 100

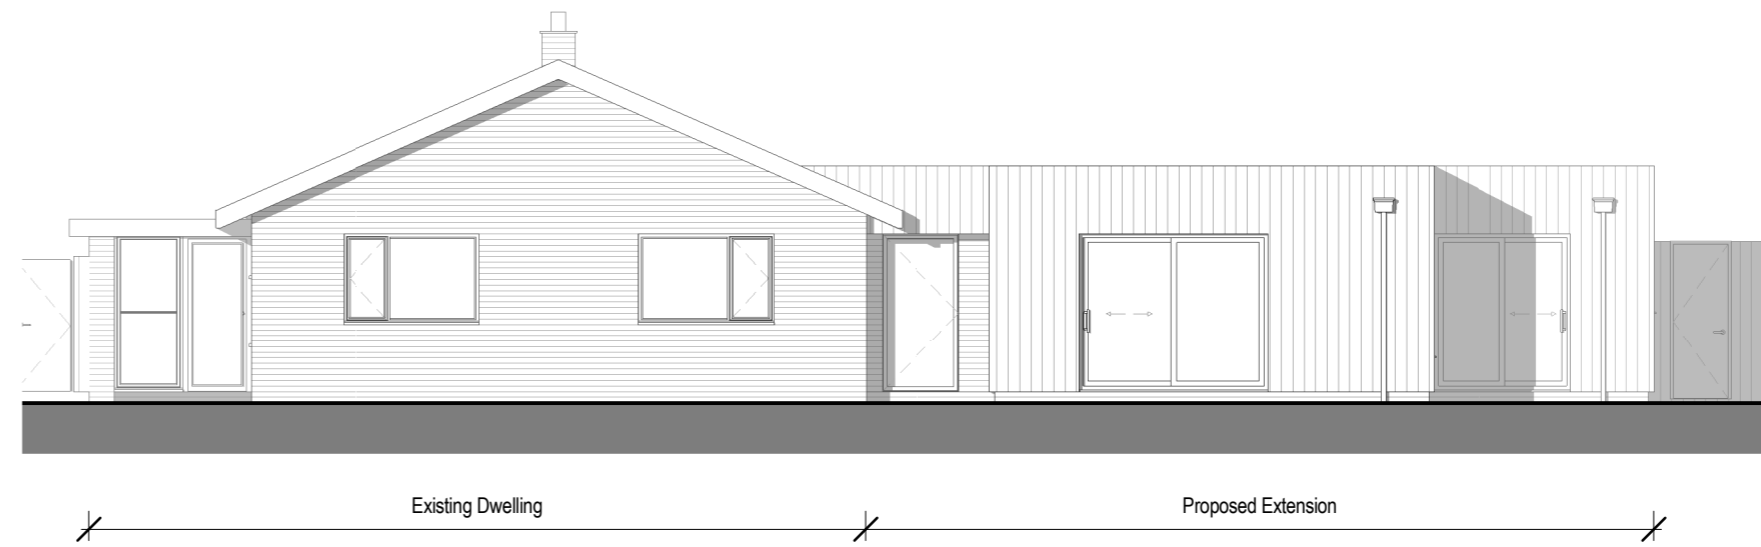

Proposed - Rear (North) Elevation
1 : 100



Proposed - Right (East) Elevation
1 : 100

NOTES

This Document is presented to Mr and Mrs Fry in respect of the extension to 75 Main Street and may not be used or relied on by any other person or by the client in relation to any other matters not covered specifically by the scope of this Document

Notwithstanding anything to the contrary contained in the Document, AFD is obliged to exercise reasonable skill, care and diligence in the performance of the services required by Mr and Mrs Fry and AFD shall not be liable except to the extent that it has failed to exercise reasonable skill, care and diligence, and this Document shall be read and construed accordingly.

Scale:

1:100	mm	1000	3000	5000	
1:200	mm	5000	8000		
1:500	M	5	15	25	
1:1250	M	10	30	50	70

P01	First Issue	17/07/23
Version	Amendment	Date



Internal Project Number
2307.01

Client
Mr and Mrs Fry

Project Name
75 Main Street, Scopwick

Drawing Title
Proposed - Ground Floor, Roof Plan & Elevations

Scale
1 : 100

Original Size
A2

Date
17/07/2023

Drawing Number
23071-AFD-01-ZZ-D-A-201 P01

Project Code	Orig	Volume	Level	Type	Role	Number	Revision
--------------	------	--------	-------	------	------	--------	----------