



# Ground Floor Layout. as Proposed.

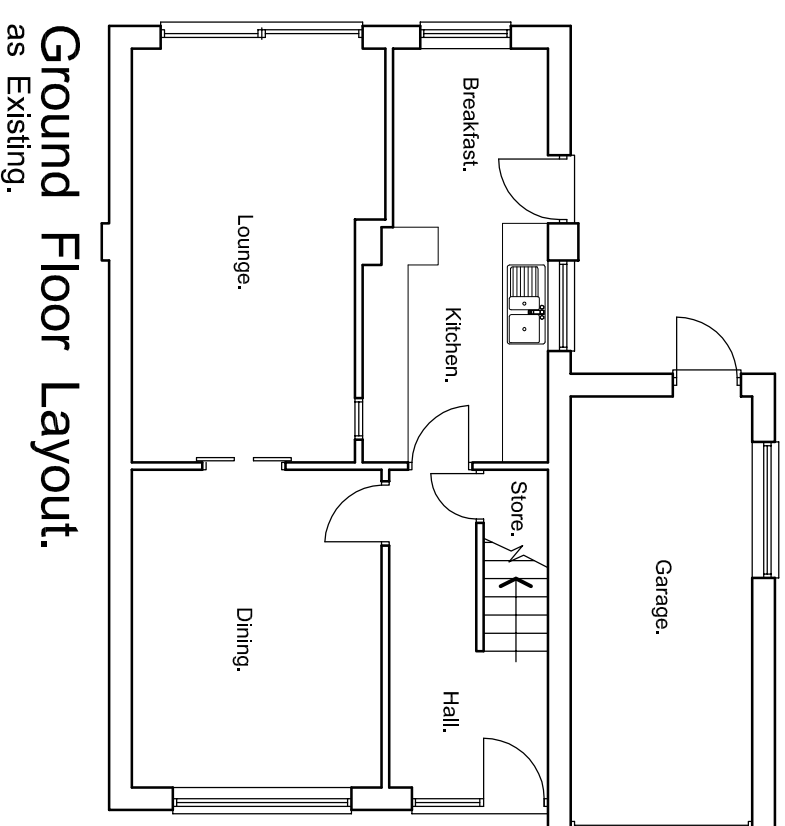

# Ground Floor Layout. as Existing.

**STEPHEN A. WELCER.**  
Architectural Technician and Surveyor.  
217, Wakefield Road.  
Normanton,  
Wakefield.  
WF6 1BP.  
West Yorkshire.

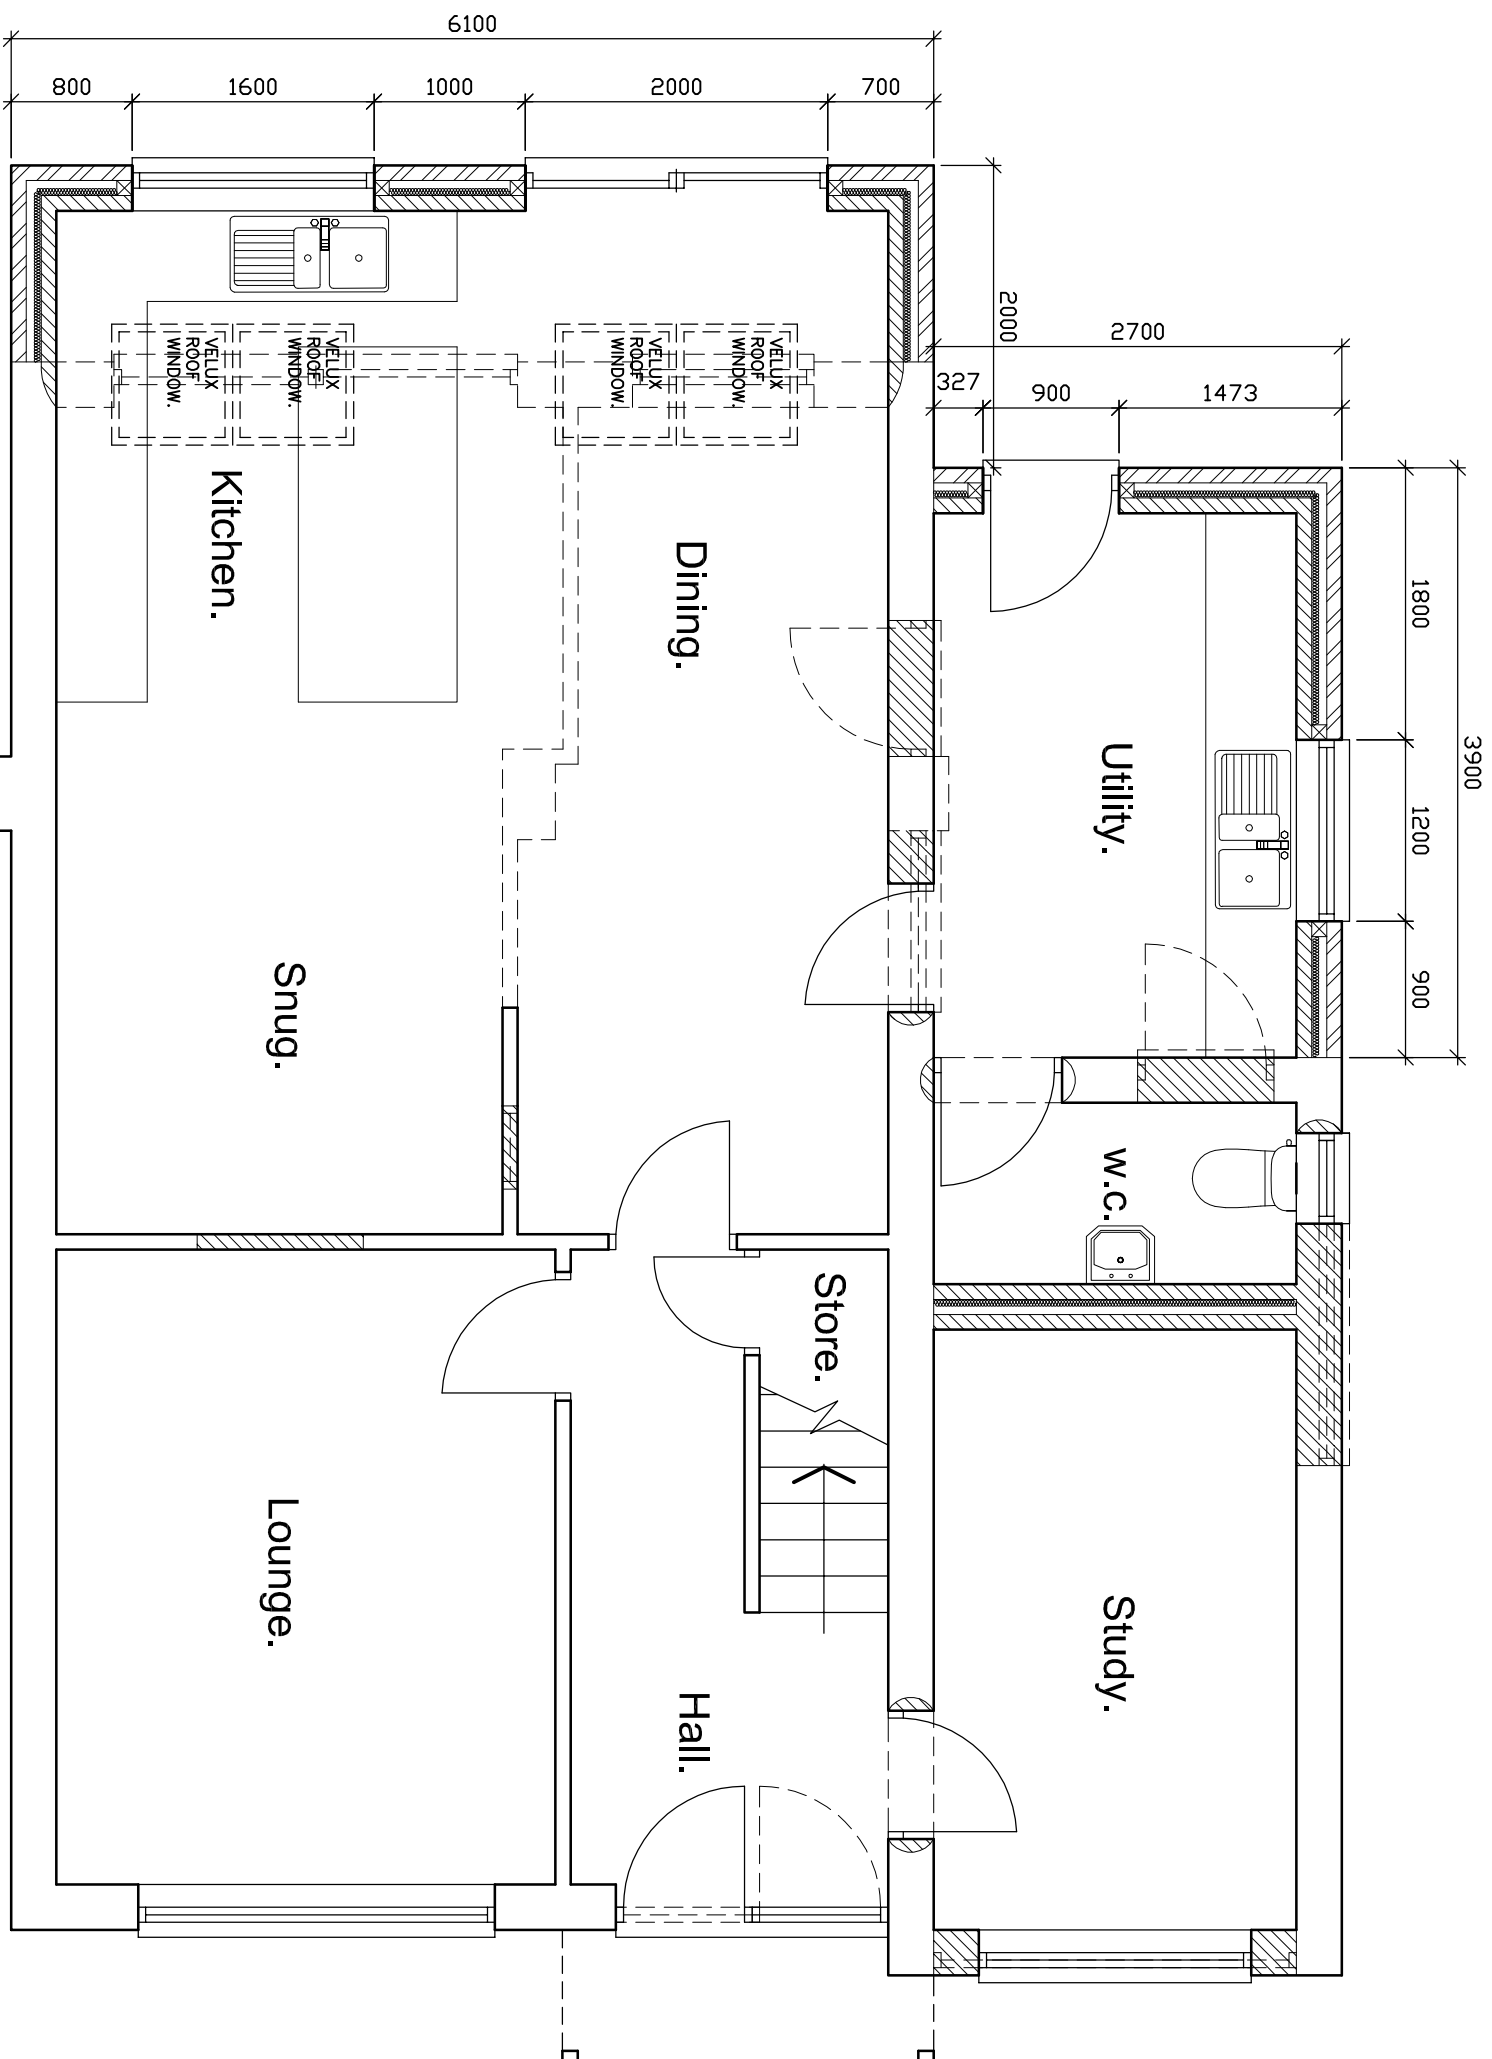

A Minor alterations as client request: 11.08.2023  
B Minor alterations as client request: 14.08.2023  
C Minor alterations as client request: 15.08.2023

Property Address 11, CHILTERN DRIVE. ACKWORTH. WAKEFIELD. WF7 7DW.	Project Title PROPOSED EXTENSION. 11, CHILTERN DRIVE. ACKWORTH. FOR MR. D. LAYCOCK.	Drawing Title GROUND FLOOR PLANS AS EXISTING AND PROPOSED.	Scale	1:50 & 1:100 @ A3.		
			Date	JULY 2023		
			Drawn by	SW	Checked by	-
			Drawing no.	2023-24-01	Revision	C