



First Floor Plan
AS PROPOSED
HOUSE TYPE A
1:100



Ground Floor Plan
AS PROPOSED
HOUSE TYPE A
1:100

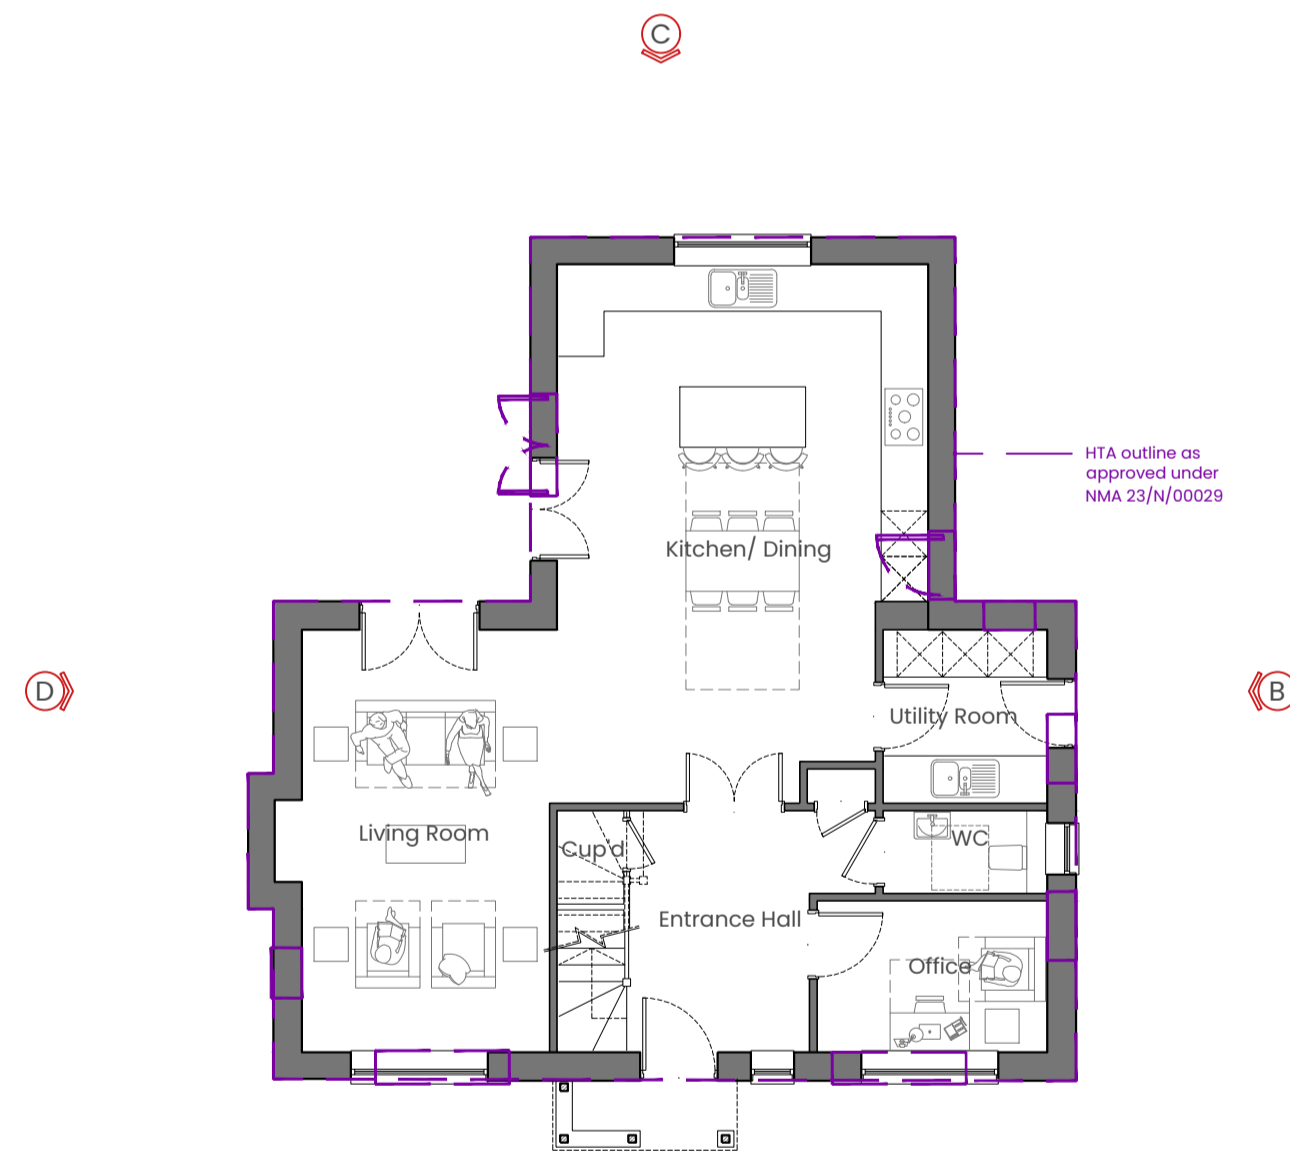

Elevation A
AS PROPOSED
HOUSE TYPE A
1:100

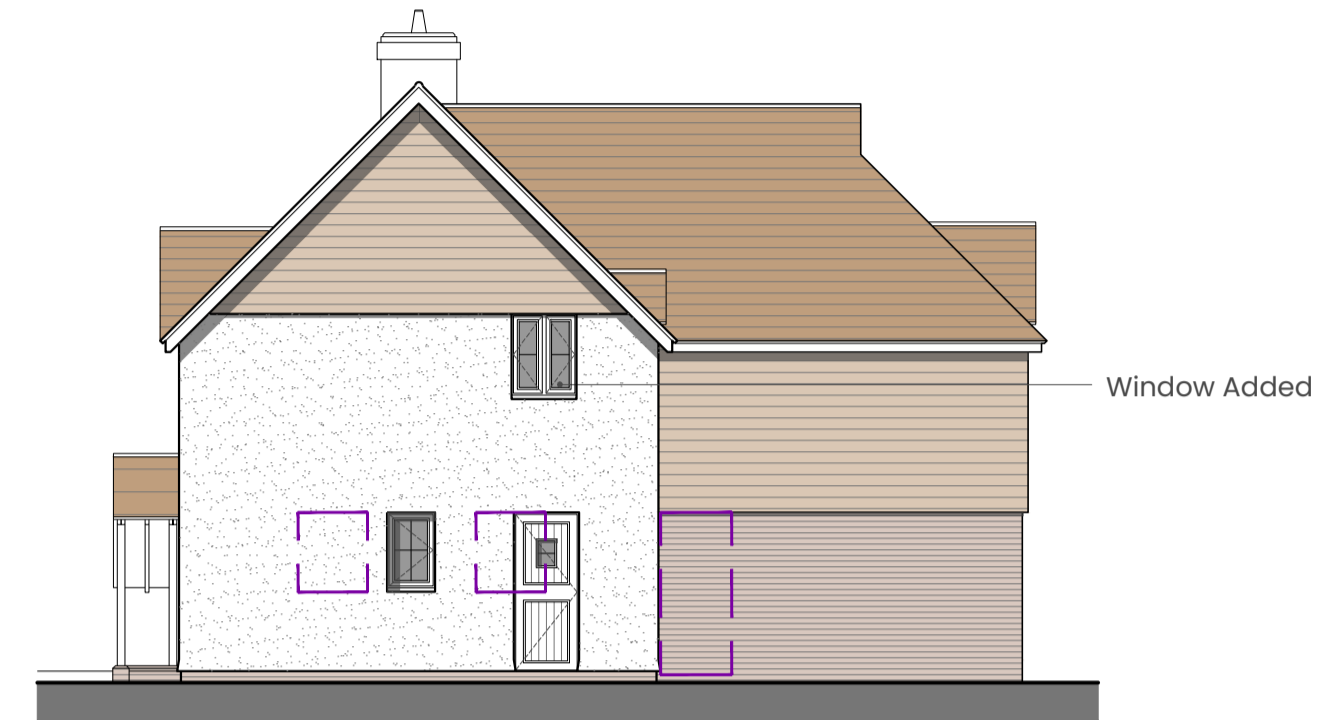

Elevation B
AS PROPOSED
HOUSE TYPE A
1:100



Elevation C
AS PROPOSED
HOUSE TYPE A
1:100



Elevation D
AS PROPOSED
HOUSE TYPE A
1:100

WWW.UBIQUÉ-ARCHITECTS.CO.UK



GENERAL NOTES: 1. This drawing shall not be scaled. 2. All dimensions shall be checked on site, where applicable prior to commencing the work. 3. All drawings to be read in conjunction with Structural Engineer's current proposals, and all other relevant engineers' and specialists' drawings and specifications. 4. All work shall conform to the current edition of the Building Regulations and any other relevant Statutory Requirements. 5. All material and workmanship shall conform with the relevant British Standard Specifications and Codes of Practice. 6. This drawing is the copyright of Ubique Architects and shall not be copied or reproduced without permission. 7. CDM Regulations 2015; refer to the site copy of the Health and Safety Plan.

REV	DATE	DESCRIPTION	BY	CHK
P4	10.07.23	GENERAL DRAWING PROGRESSION	DP	-

SITE ADDRESS LITTLE LONDON ALBURY GU5 9DG	SCALE 1:100	SIZE A1
CLIENT LITTLEROCK DEVELOPMENTS	DRAWING STATUS PLANNING	

UBIQUÉ
ARCHITECTS

DRAWING TITLE HOUSE TYPE A: PLANS & ELEVATIONS
DRAWING NO. HTA-PD-100
REVISION P4

785 - LITTLE LONDON