


**First Floor Plan**  
AS PROPOSED  
HOUSE TYPE B

1:100

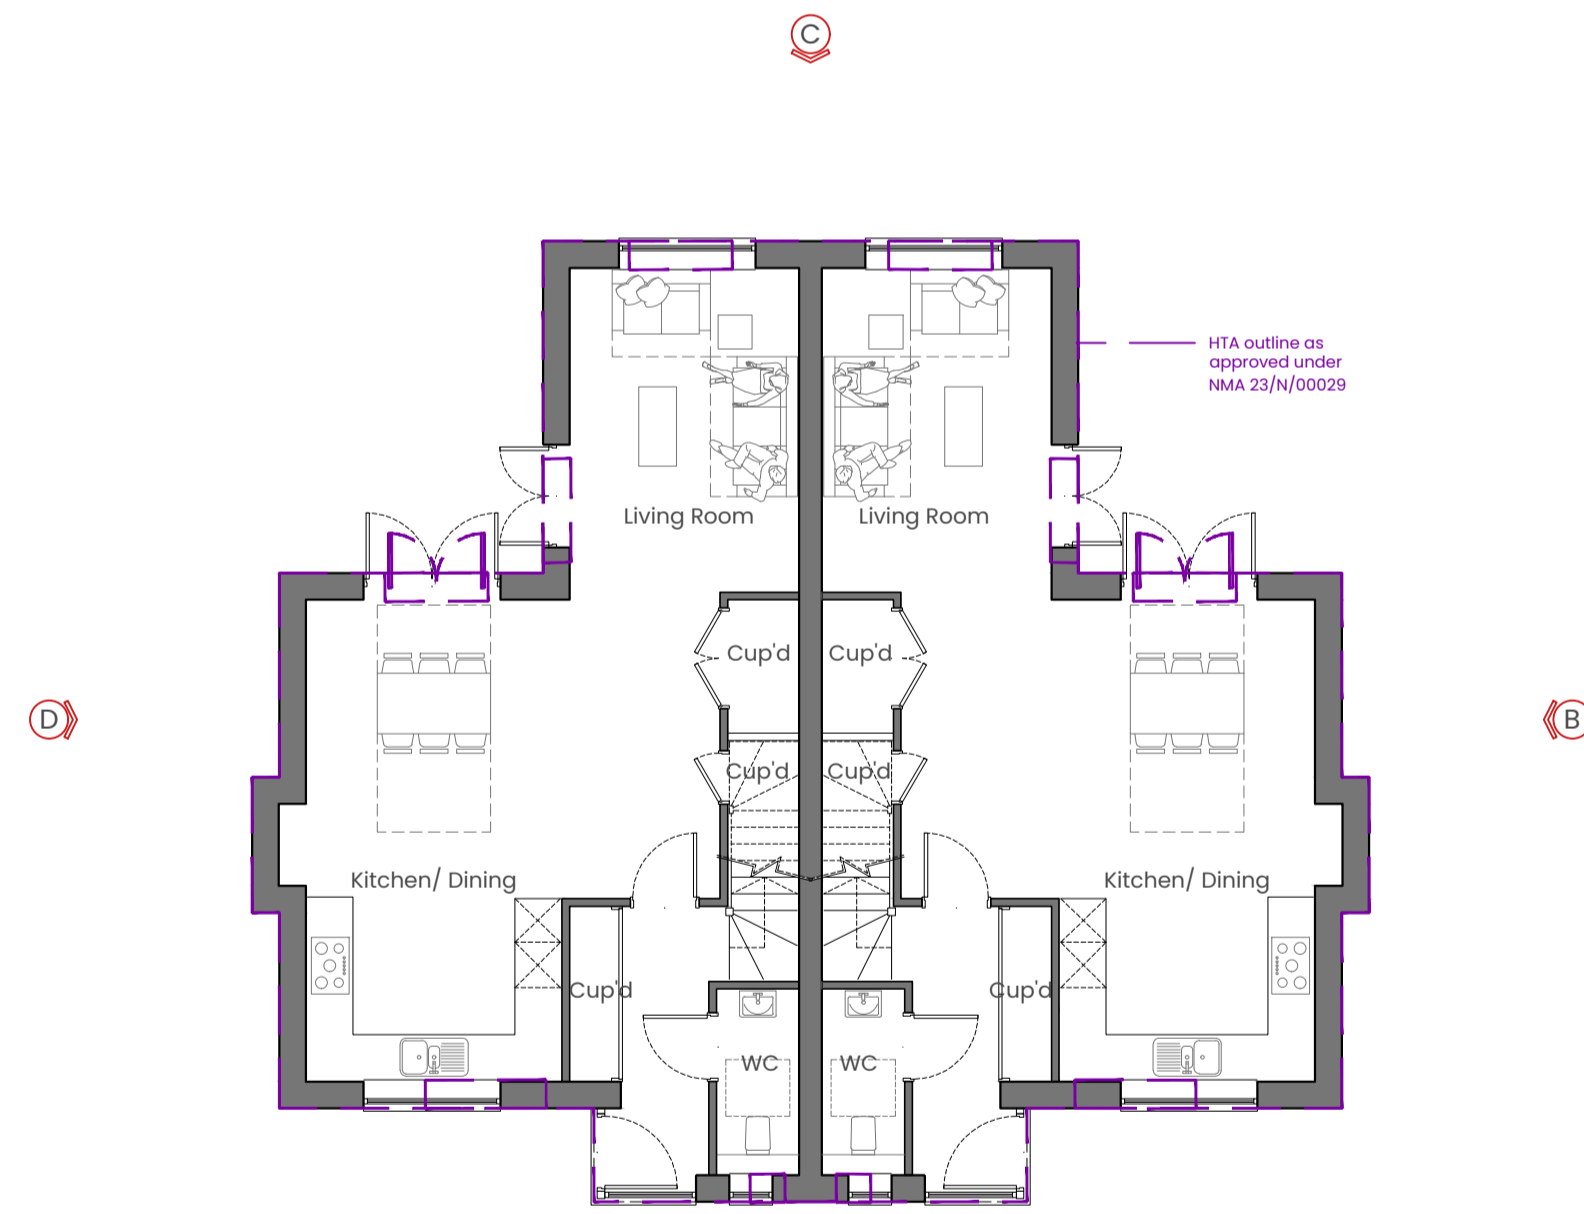

**Ground Floor Plan**  
AS PROPOSED  
HOUSE TYPE B

1:100



**Elevation A**  
AS PROPOSED  
HOUSE TYPE B

1:100



**Elevation B**  
AS PROPOSED  
HOUSE TYPE B

1:100



**Elevation C**  
AS PROPOSED  
HOUSE TYPE B

1:100



**Elevation D**  
AS PROPOSED  
HOUSE TYPE B

1:100

WWW.UBIQUÉ-ARCHITECTS.CO.UK



GENERAL NOTES: 1. This drawing shall not be scaled. 2. All dimensions shall be checked on site, where applicable prior to commencing the work. 3. All drawings to be read in conjunction with Structural Engineer's current proposals, and all other relevant engineers' and specialists' drawings and specifications. 4. All work shall conform to the current edition of the Building Regulations and any other relevant Statutory Requirements. 5. All material and workmanship shall conform with the relevant British Standard Specifications and Codes of Practice. 6. This drawing is the copyright of Ubique Architects and shall not be copied or reproduced without permission. 7. CDM Regulations 2015; refer to the site copy of the Health and Safety Plan.

REV	DATE	DESCRIPTION	BY	CHK
P5	28.07.23	GENERAL DRAWING PROGRESSION	NC	-

SITE ADDRESS  
LITTLE LONDON  
ALBURY GU5 9DG  
CLIENT  
LITTLEROCK DEVELOPMENTS

SCALE  
1:100  
DRAWING STATUS  
PLANNING

**UBIQUÉ**  
ARCHITECTS

DRAWING TITLE  
**HOUSE TYPE B: PLANS & ELEVATIONS**  
DRAWING NO.  
**HTB-PD-110**  
REVISION  
**P5**

**785 - LITTLE LONDON**