


PROPOSED FRONT ELEVATION



PROPOSED REAR ELEVATION

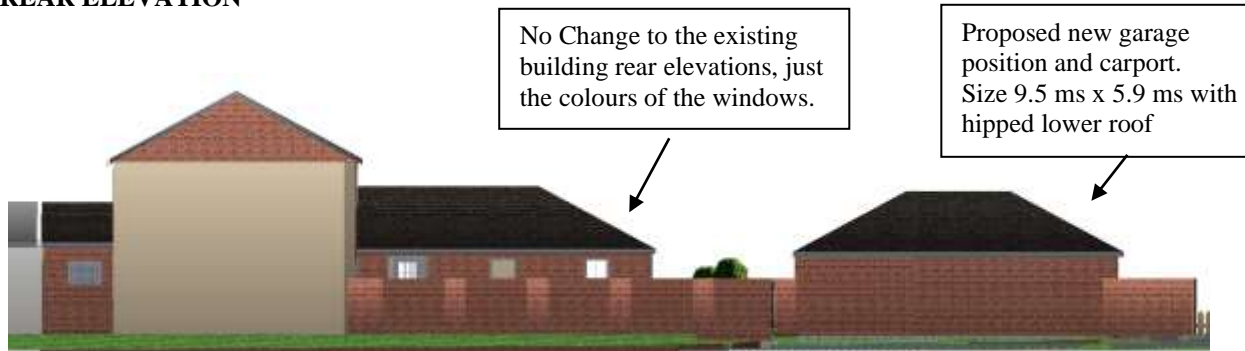

All windows and doors to be a grey UPVC double glazed units throughout the building.

<p>ANTHONY RAMSDEN 11 MONTAGU MEWS WETHERBY LS22 5PY TELEPHONE :- 07817 944384</p>	<p>DRN TONY RAMSDEN</p>	<p>DRG NO AR 109 Rev B</p>
	<p>DATE 1/8/23</p>	<p>TITLE Proposed Front & Rear Elevation</p>
	<p>SCALE 1:20@a4</p>	

Rev B Scale drawing amended slightly 14.8.23
Rev A Window Colour 7.8.23 Discussions with Neighbours

See drawing number AR 112 for General Construction Notes for the project.