

PROPOSED FRONT ELEVATION


Proposed new garage position and carport. Plan Size 9.5ms x 5.9ms with hipped lower roof. 2.3 ms to eaves.



2 no full height windows to replace existing window.

Sliding Patio doors added here replacing existing window.

PROPOSED REAR ELEVATION

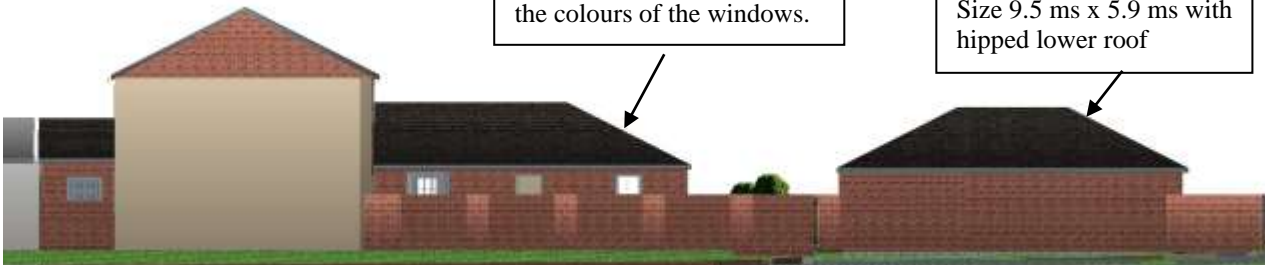

No Change to the existing building rear elevations, just the colours of the windows.

Proposed new garage position and carport. Size 9.5 ms x 5.9 ms with hipped lower roof

All windows and doors to be a grey UPVC double glazed units throughout the building.

ANTHONY RAMSDEN 11 MONTAGU MEWS WETHERBY LS22 5PY TELEPHONE :- 07817 944384	DRN TONY RAMSDEN	DRG NO AR 109 Rev A
	DATE 1/8/23	TITLE Proposed Front & Rear Elevation
	SCALE 1:20@a4	

Rev A Window Colour 7.8.23 Discussions with Neighbours

See drawing number AR 112 for General Construction Notes for the project.