

Amendments/Notes

Rev.	Detail	By	Date

Abbreviations

Bollard	BD	Ordnance Survey	Value
Borehole	BH	Gate (single)	15.37m
British Telecom Box	BTB	Gate (double)	
BT Inspection Cover	BT	Post	P
Concrete Paving Slabs	CPS	Pipe	PE
Cable Television Cover	CTV	Road Sign	RS
Electricity Cable Pit	EC	Rodding Eye	RE
Electricity Pole	EP	Service Marker	MK
Earth Rod	ER	Sign Post	SP
Fire Hydrant	FH	Sluice Valve	SV
Flag Staff	FS	Stop Tap	ST
Gas Valve	GV	Stop Cock	SC
Gate Post	GP	Telegraph Pole	TP
Gully	GY	Telephone Call Box	TCB
Inspection Cover	IC	Traffic Light	TL
Kerb Outlet	KO	Unsurfaced	U/S
Lamp Post	LP	Vent Pipe	VP
Manhole	MH	Water Meter	WM
Marker Post	MK	Eaves Level	EL
Parking Meter	PM	Ridge Level	RL
Retaining Wall	RTW	Roof Level	RFL
Barbed Wire Fence	BWF	Soffit Level	SFL
Close Boarded Fence	CBF	Threshold Level	THL
Chainlink Fence	CLF	Cover Level	CL
Chestnut Paving Fence	CPF	Invert Level	IL
Post and Chain Fence	PCF	No Visible Connection	NVC
Post and Rail Fence	PRF		


All dimensions and levels to be checked on site by contractor prior to preparation of shop drawings and commencement of work on site.
 This drawing and the copyrights and patents therein are the property of the Architect and may not be used or reproduced without consent.
 This drawing is to be read in conjunction with all relevant consultants and/or specialist's drawings/documents and any discrepancies or variations are to be notified to the Architect before the affected work commences.
 All works on site are to be carried out fully in accordance with current CDM regulations and recommendations, current Building Regulations, British Standards and Codes of Practice as appropriate.

Project
**19-21 HIGH STREET
 MARKYGATE
 AL3 8PG**

Drawing
**EXISTING
 FLOOR PLANS**


**SEABROOK
 ARCHITECTS**
 CHARTERED ARCHITECTS
 Unit17, Chiltern Court, Asheridge Road,
 Chesham, Bucks HP5 2PX
 Tel: 01494 778918
 e-mail: info@seabrookarchitects.co.uk

Drawn By	EG	Date	23.08.2022
Checked By		Date	
Approved By		Scale	1:100 @ A1
Drawing No.	5940 PL02	Rev.	

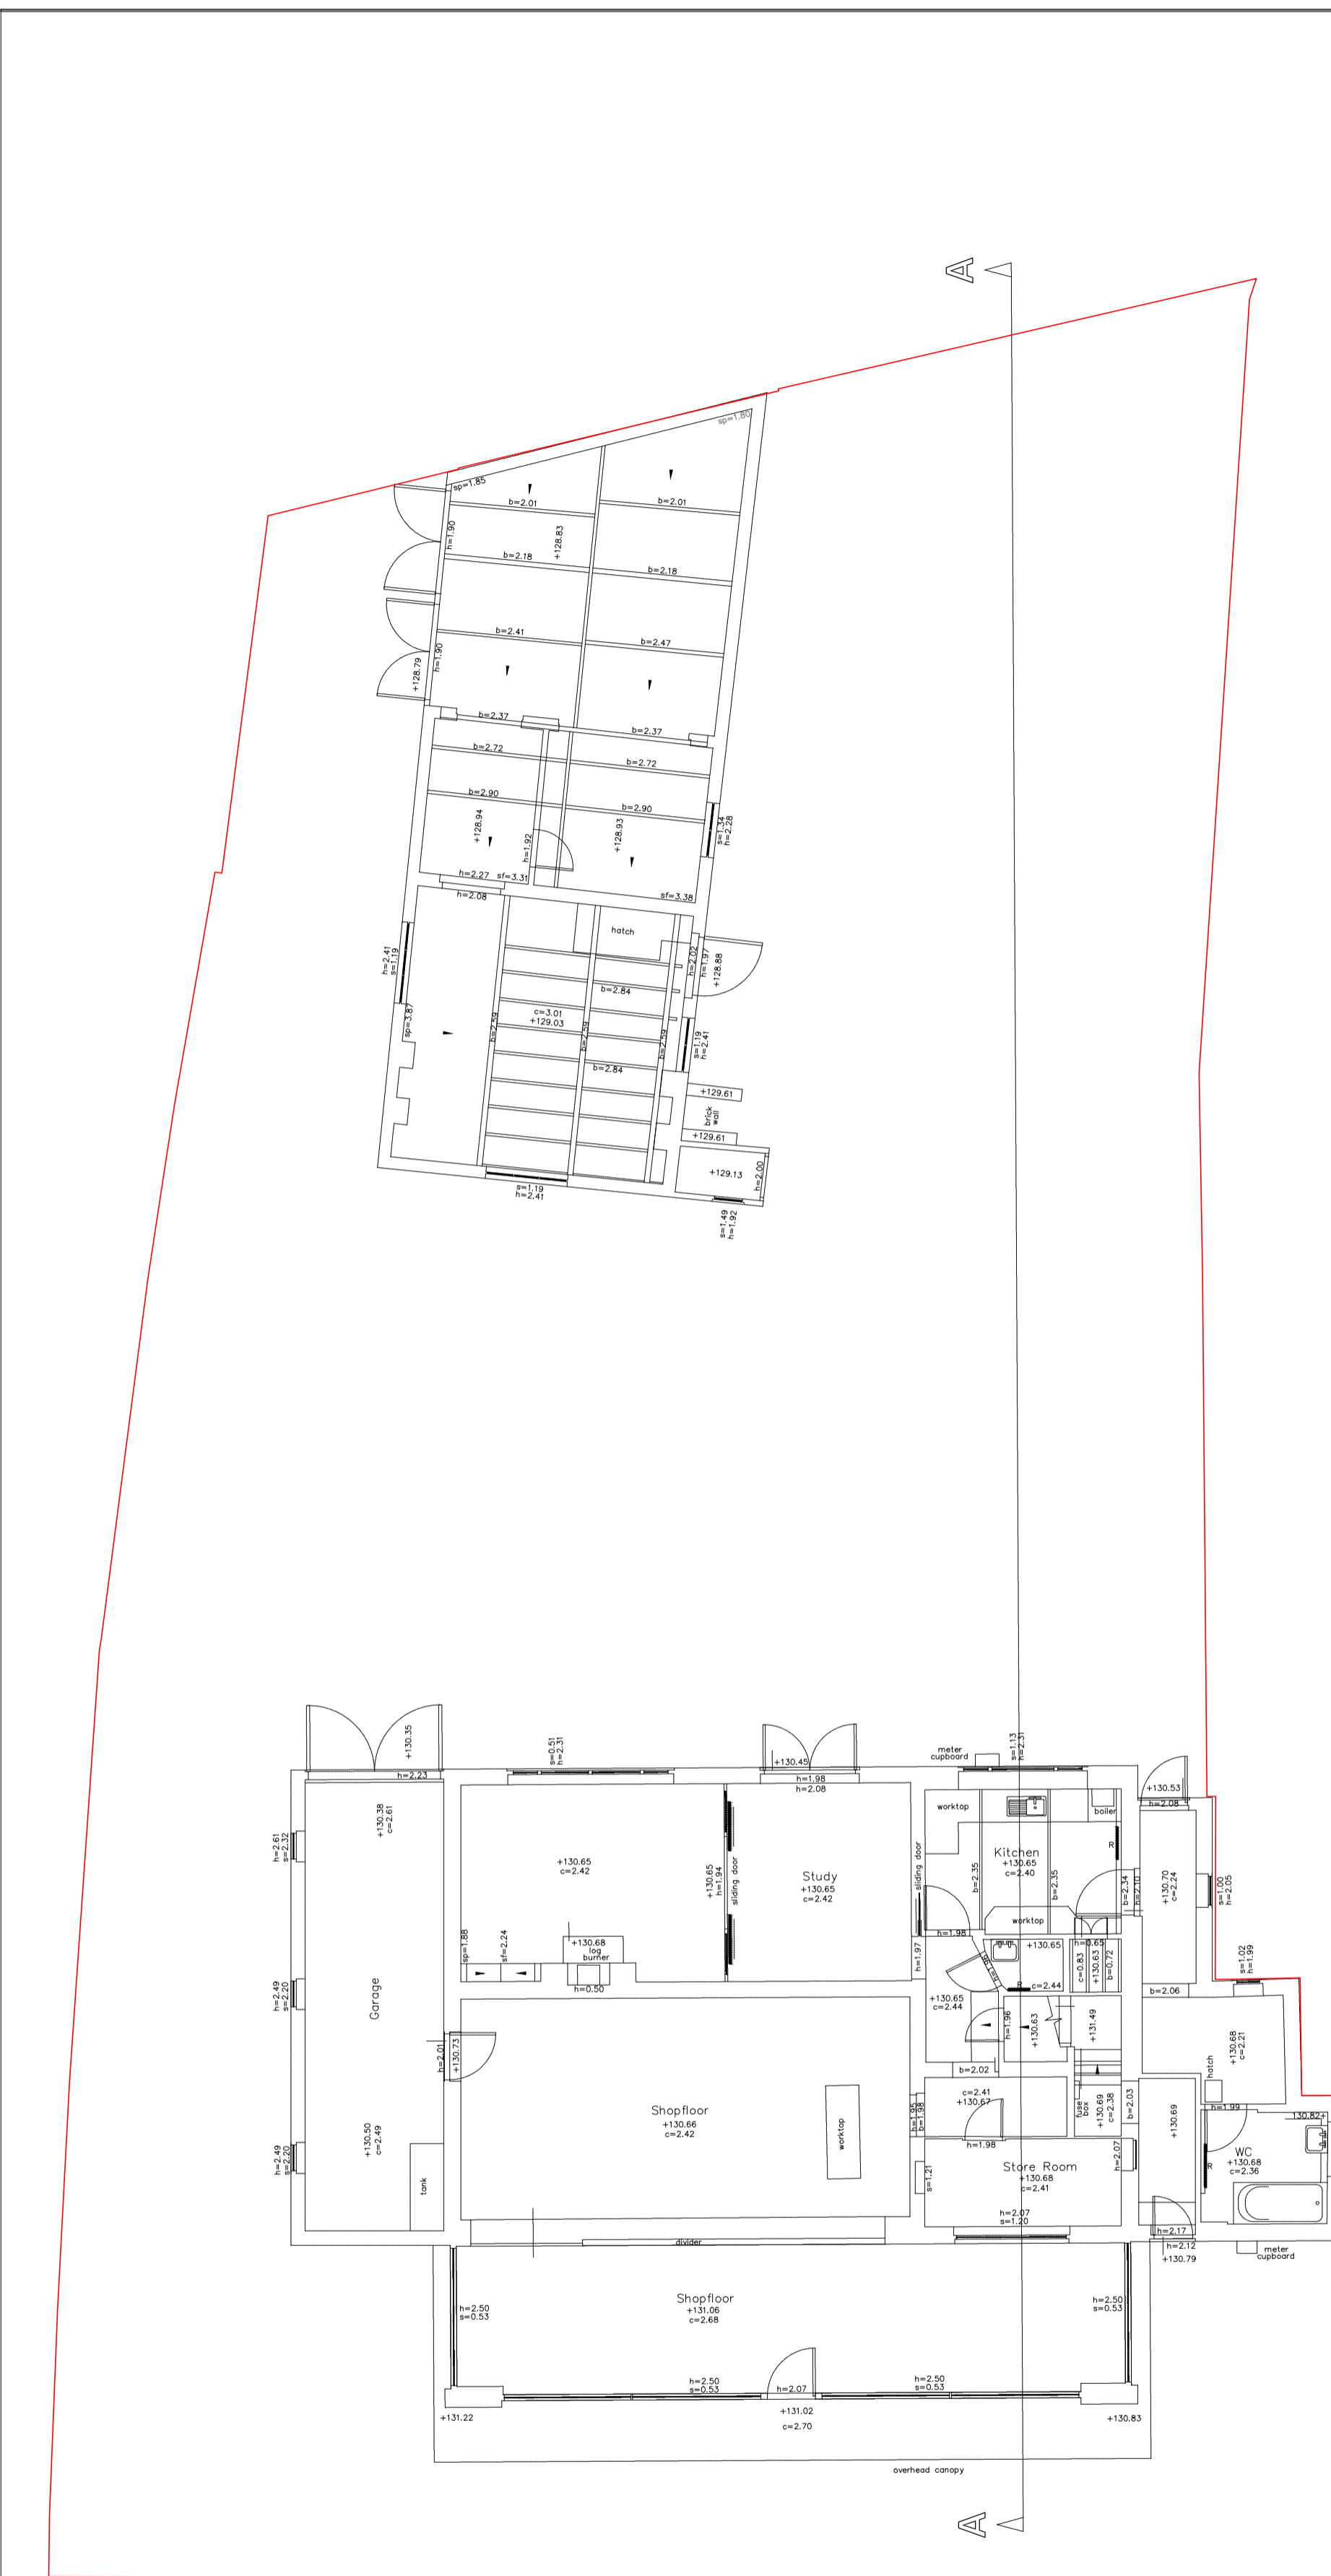

EXISTING GROUND FLOOR PLANS

0 Scale 1:100 5m 10m

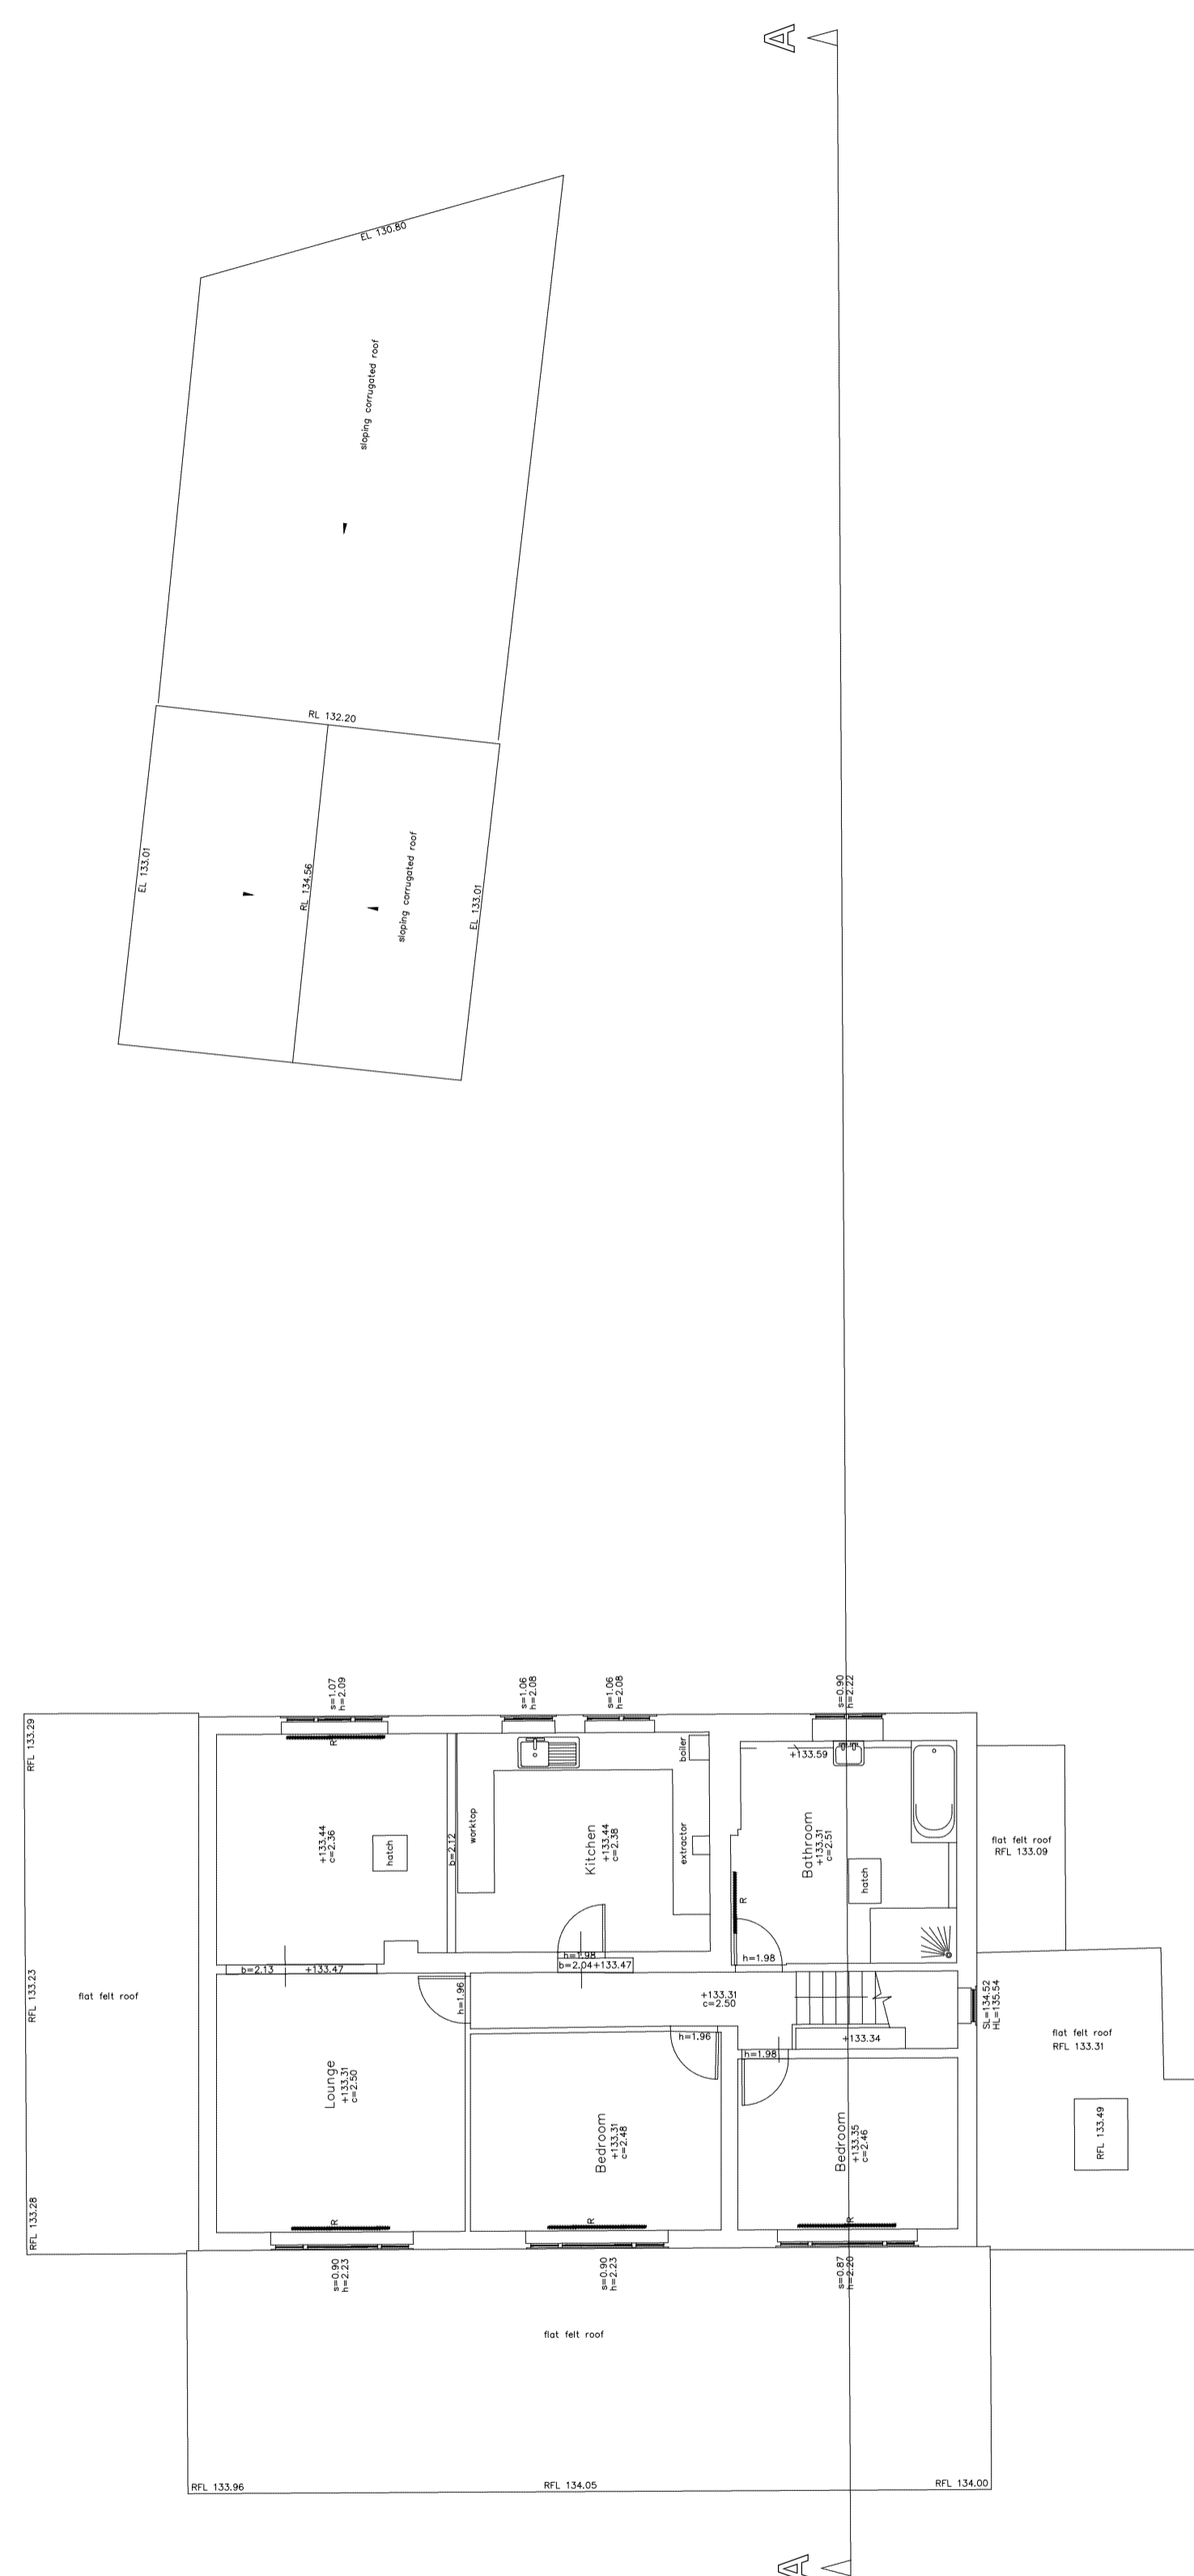

EXISTING FIRST FLOOR PLANS



EXISTING ROOF PLANS

