




REAR.

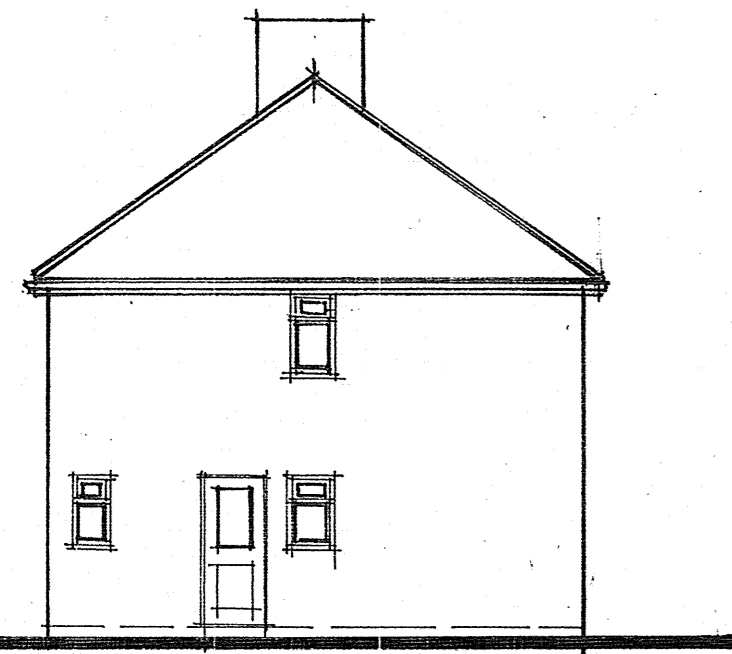


SIDE.

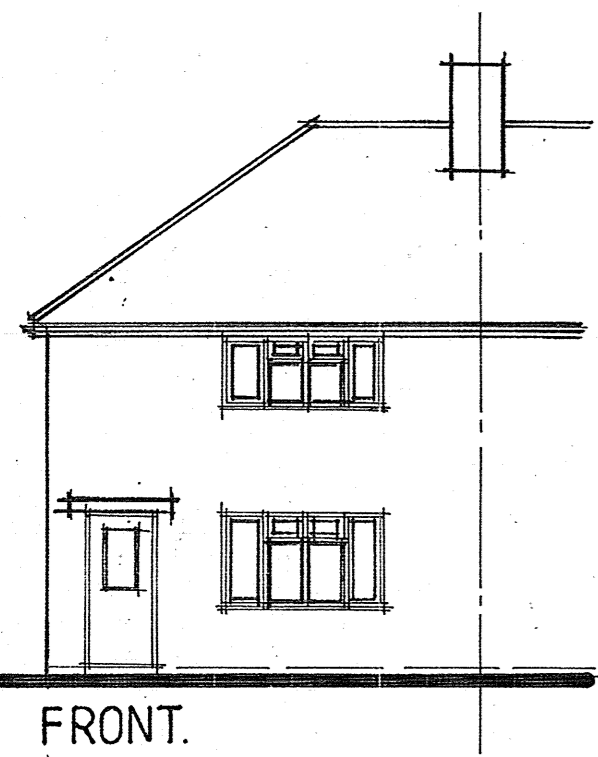


FRONT.

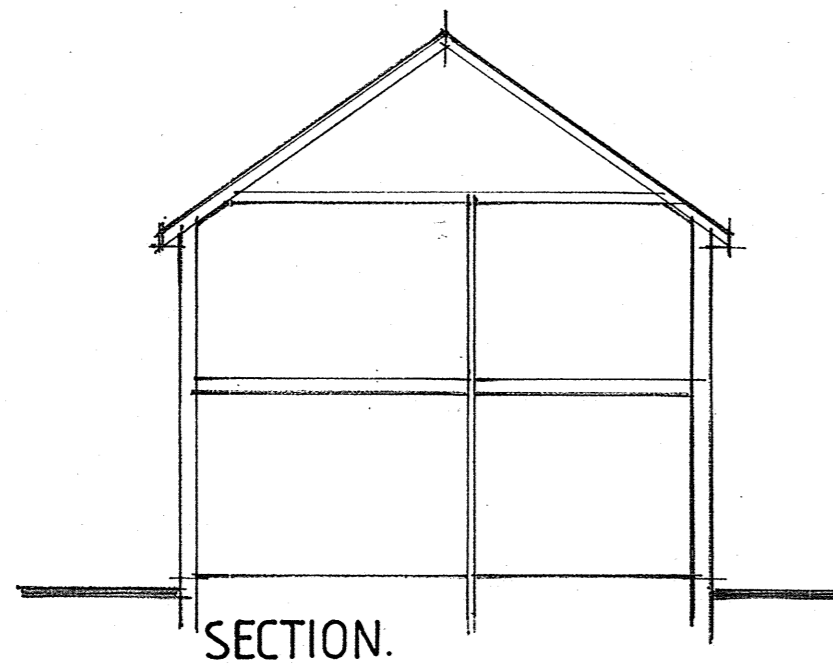

SECTION.

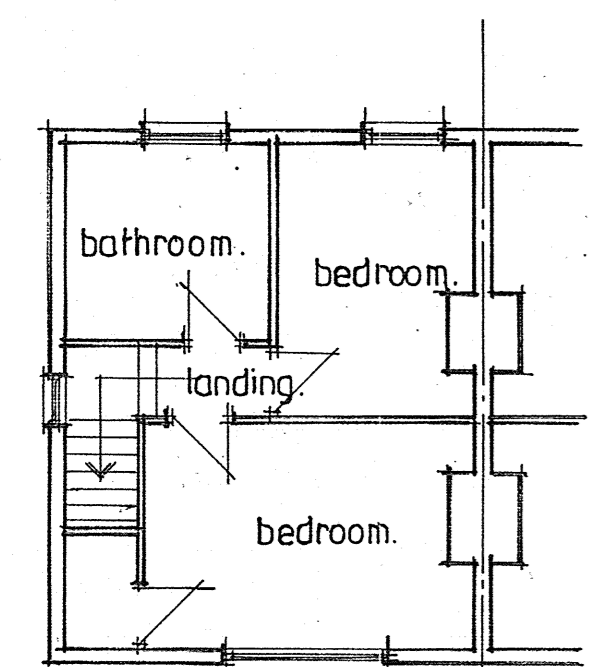


FIRST FLOOR.

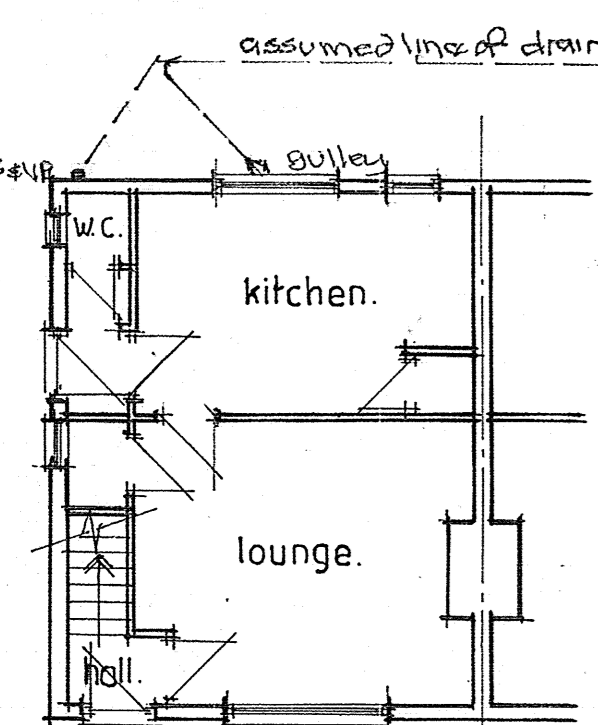


GROUND FLOOR.


EXISTING PLANS/ELEVATIONS.

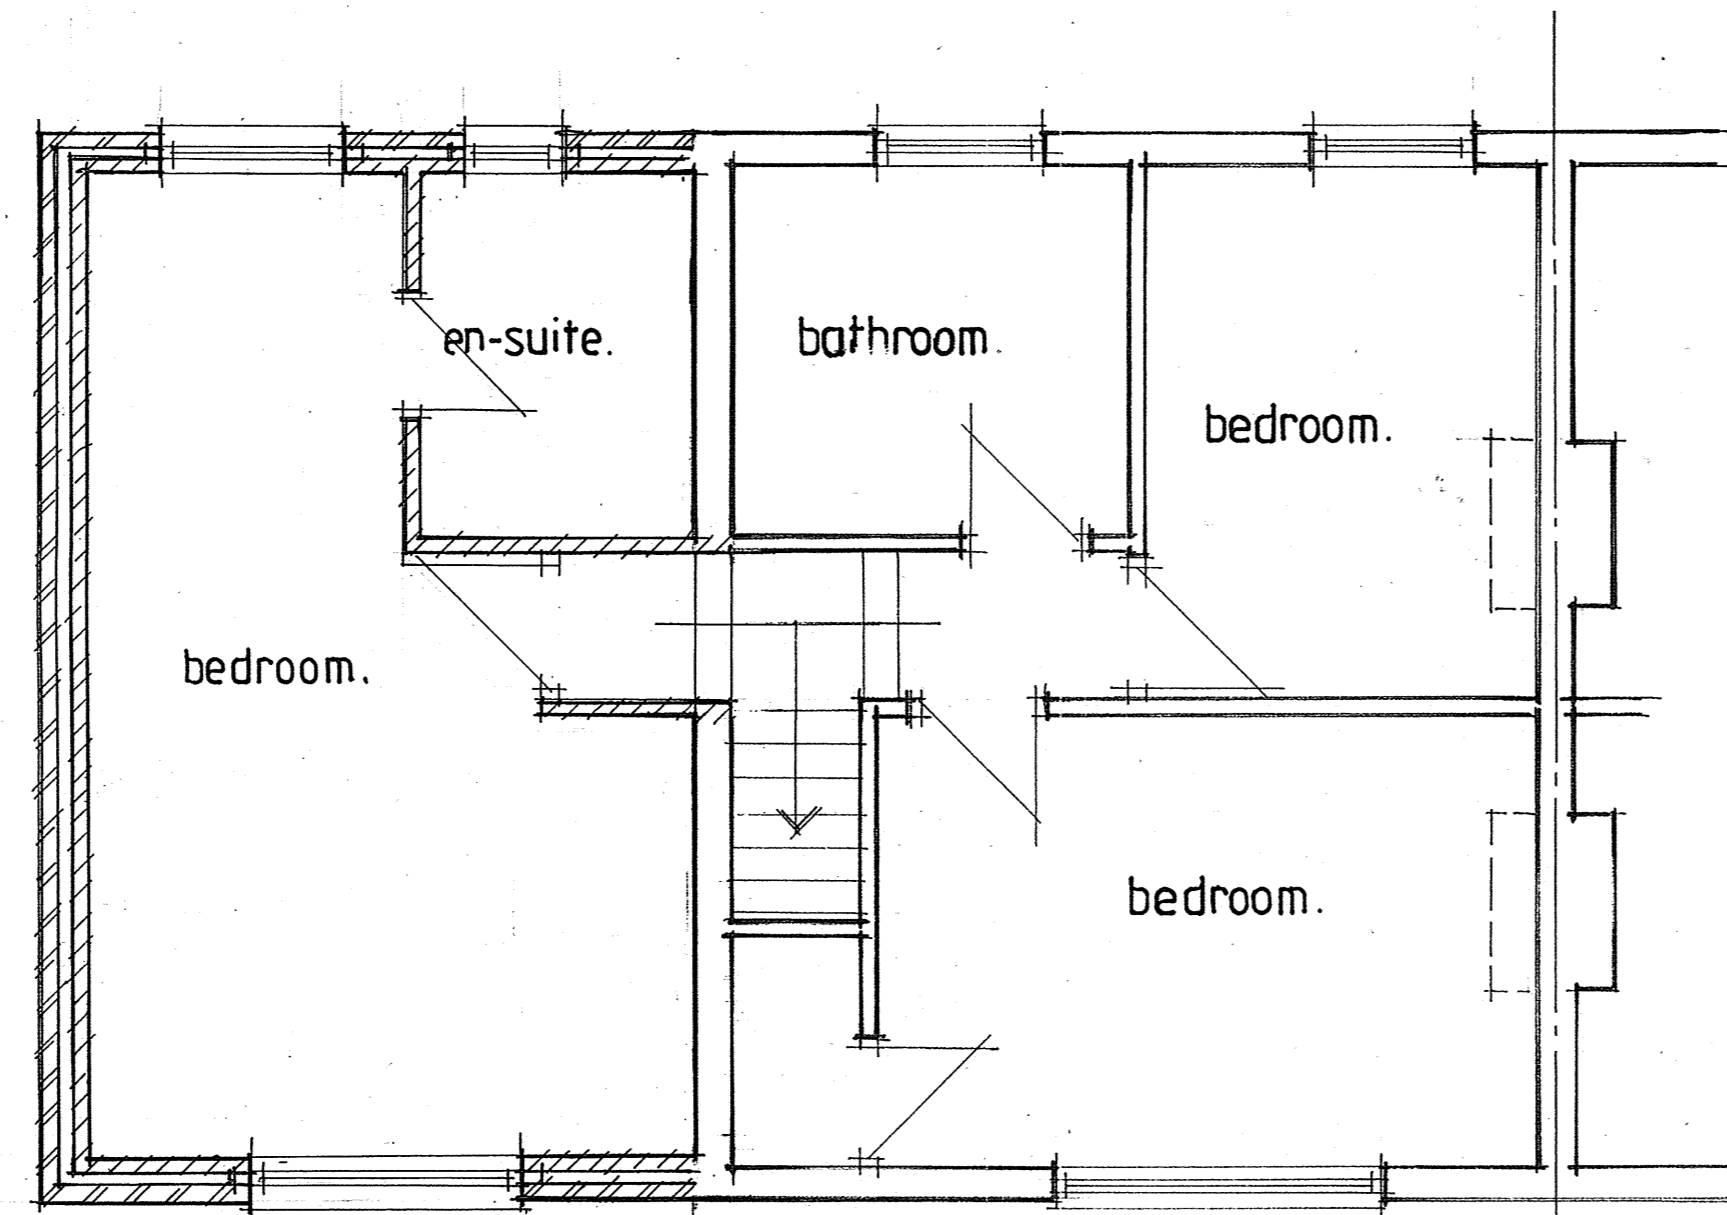


PROPOSED FIRST FLOOR.

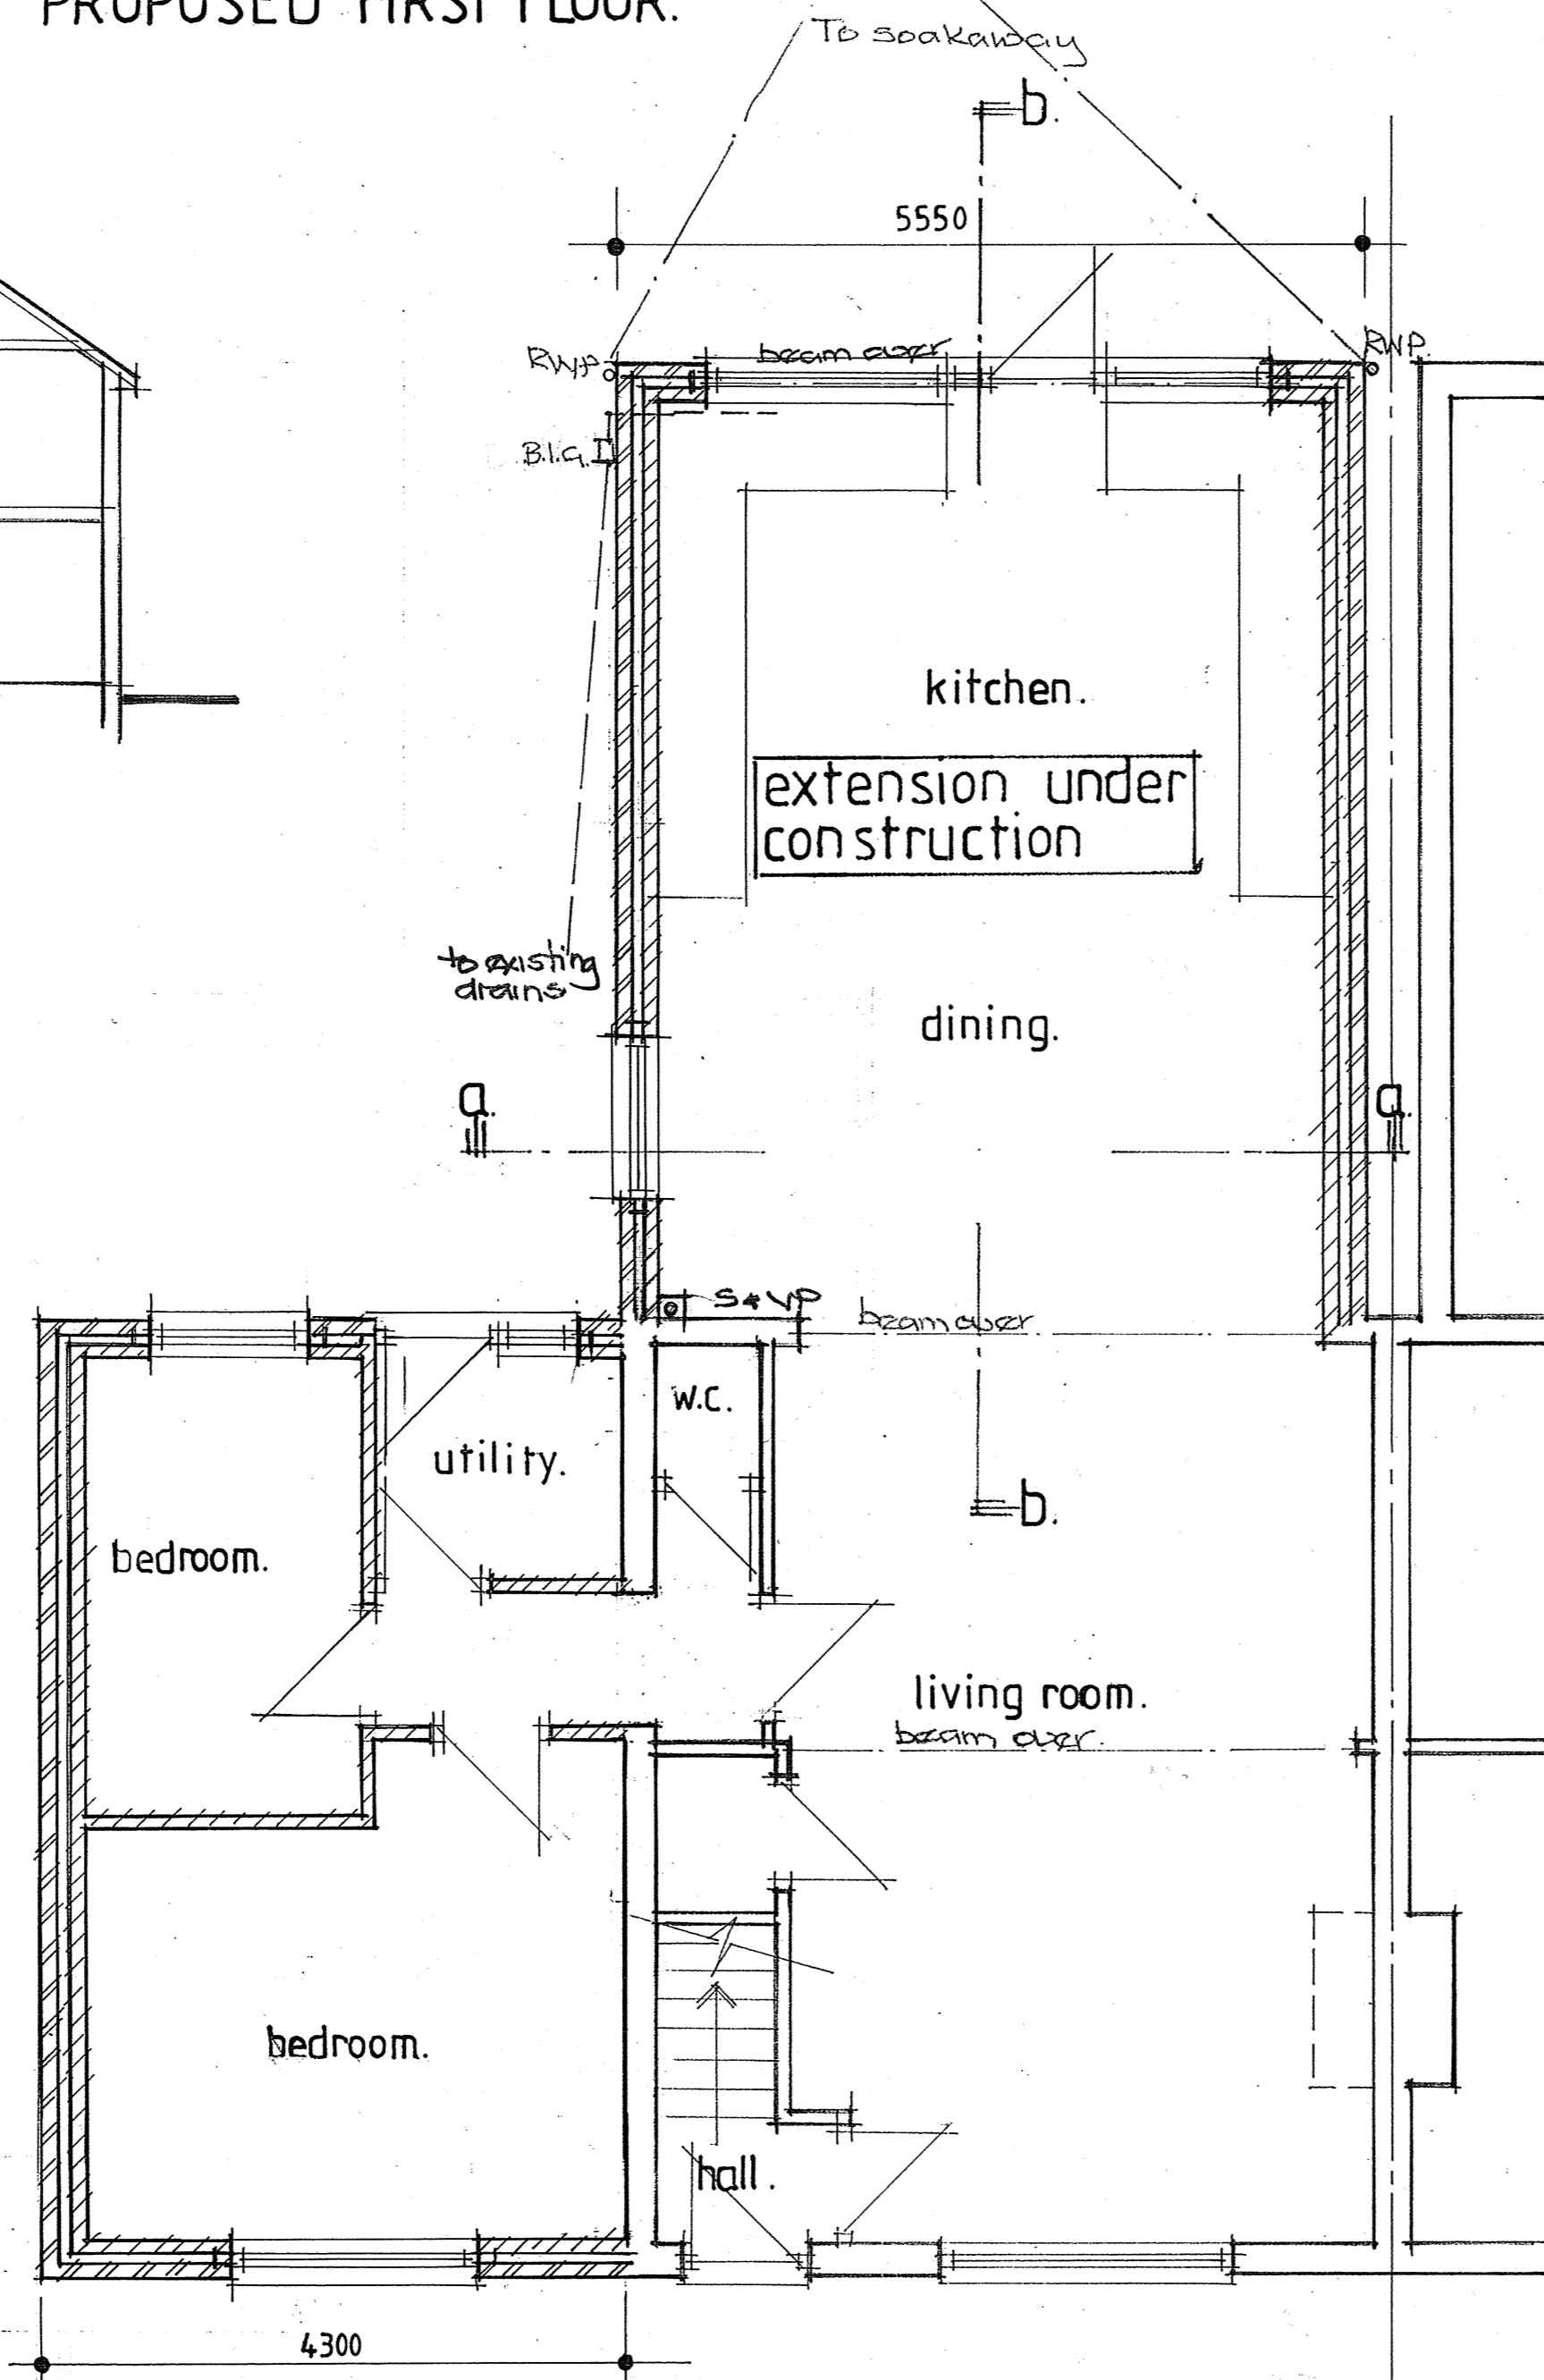

PROPOSED GROUND FLOOR.

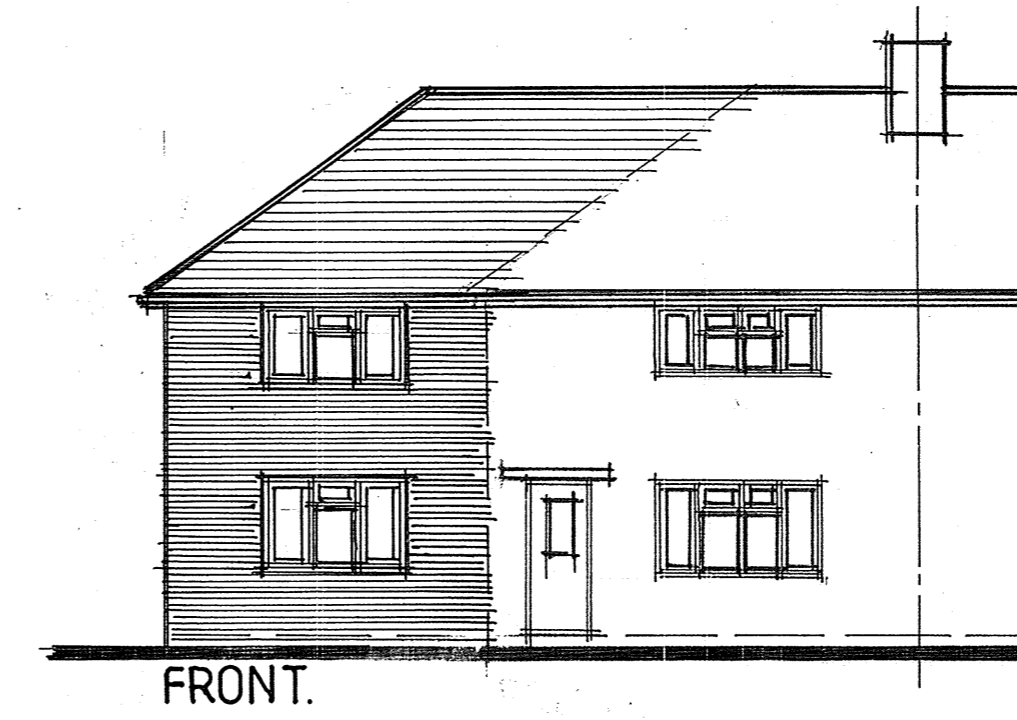


FRONT.

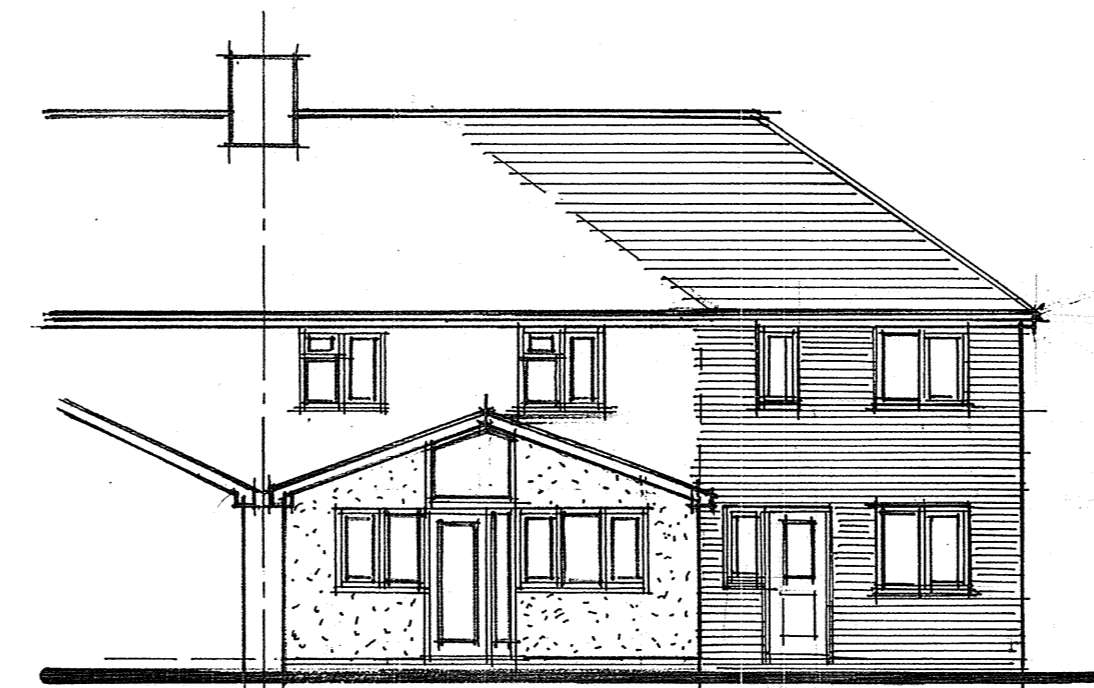


REAR.


PROPOSED ELEVATIONS.

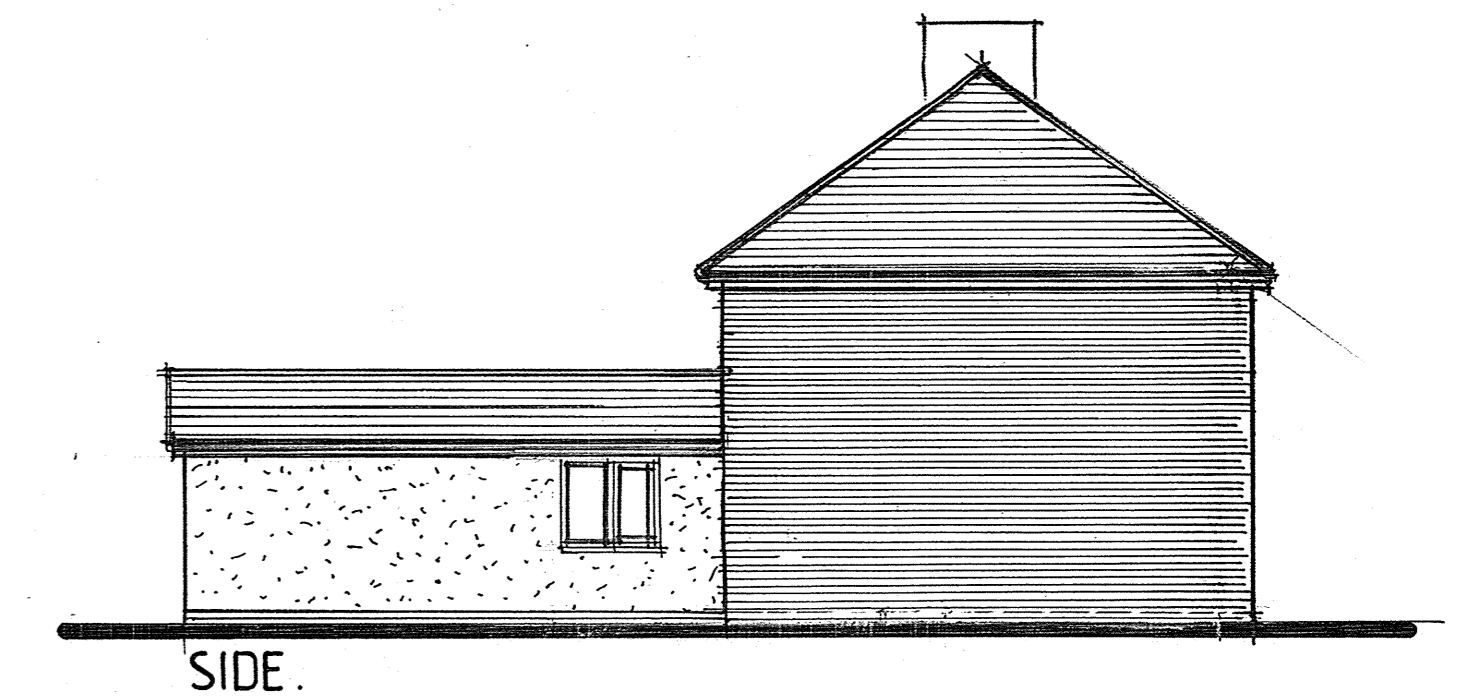

SIDE.

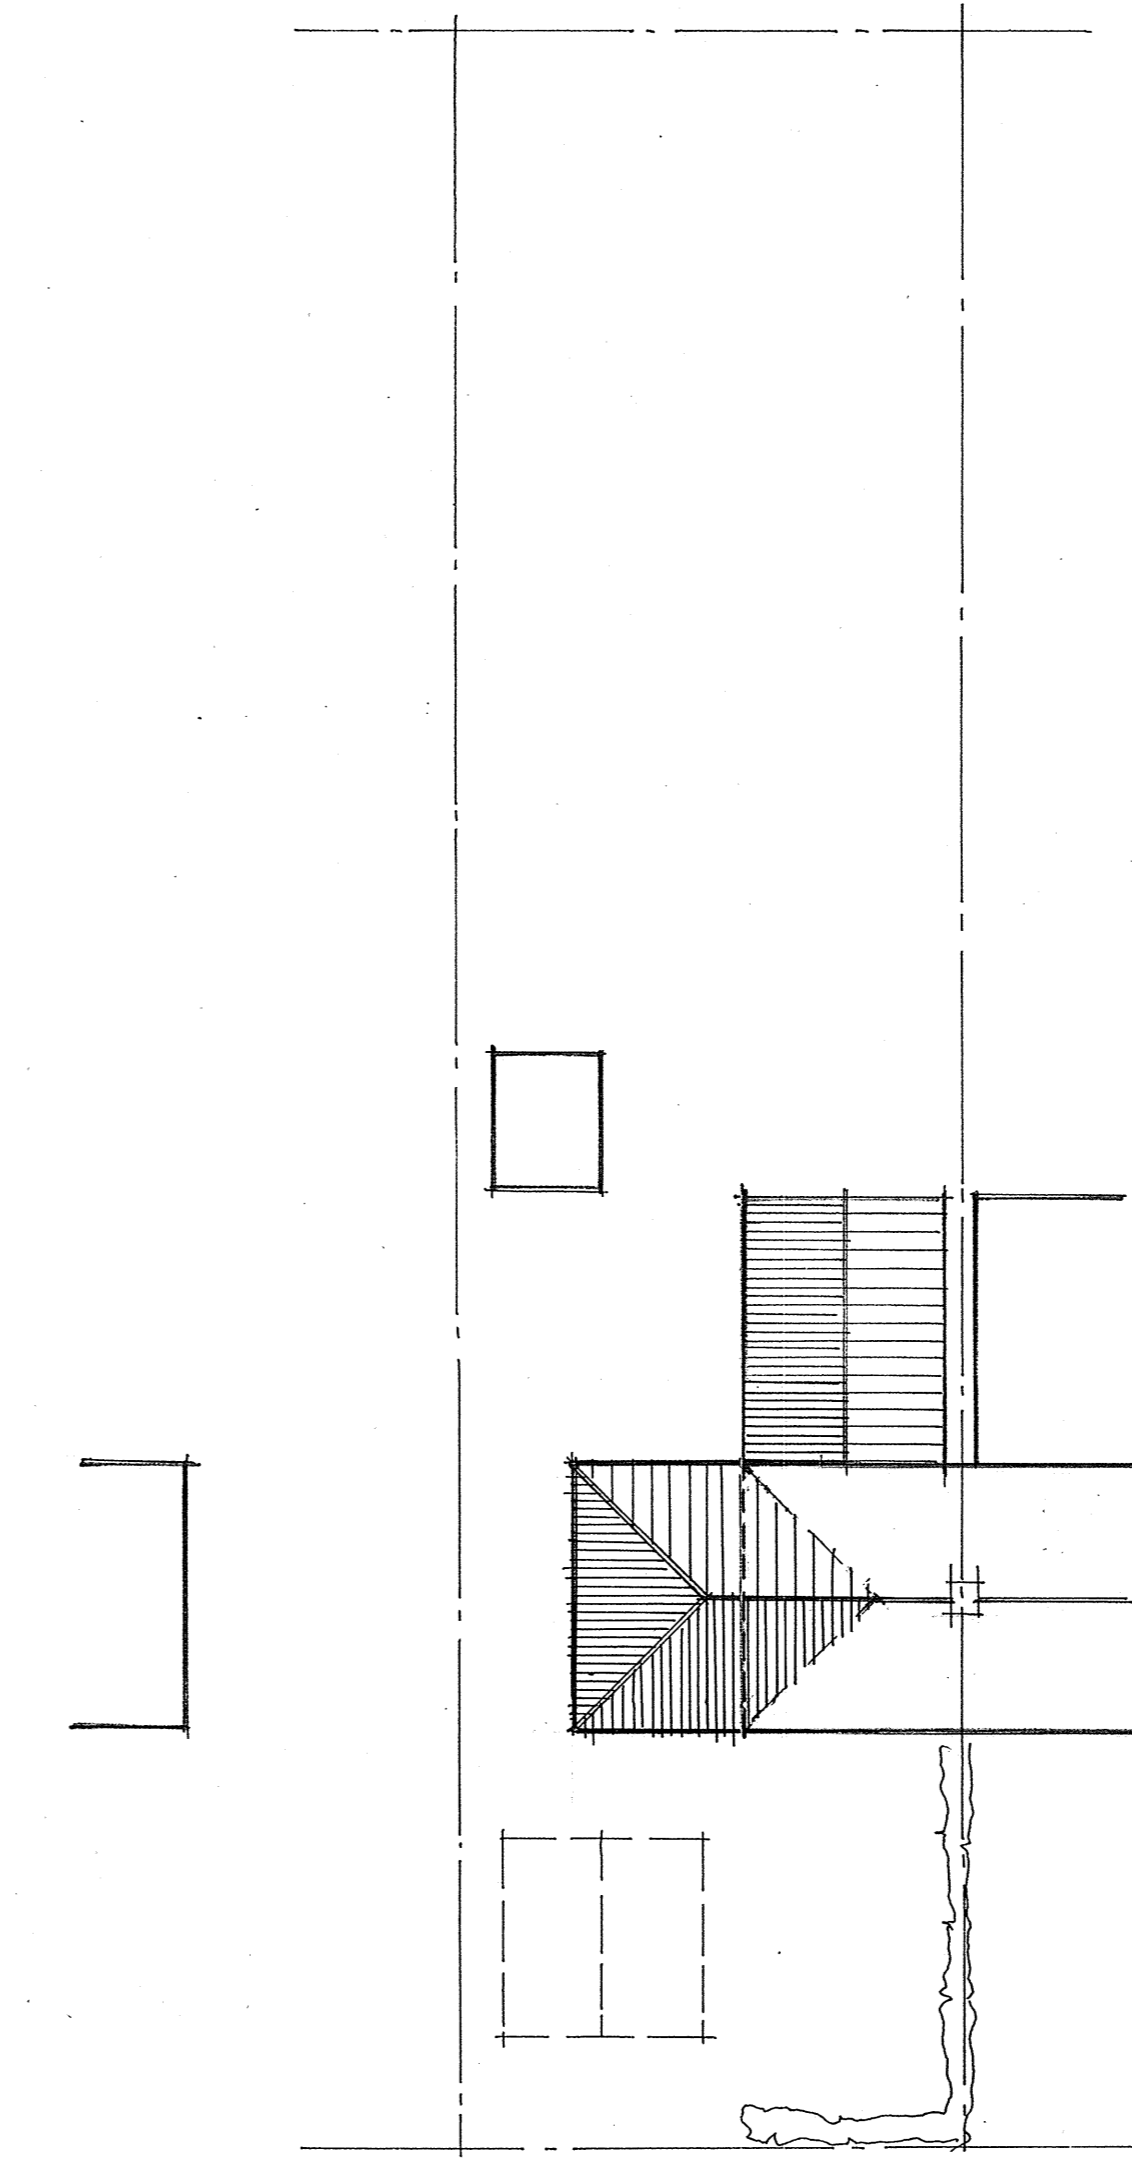


BLOCK / ROOF PLAN. 1:200

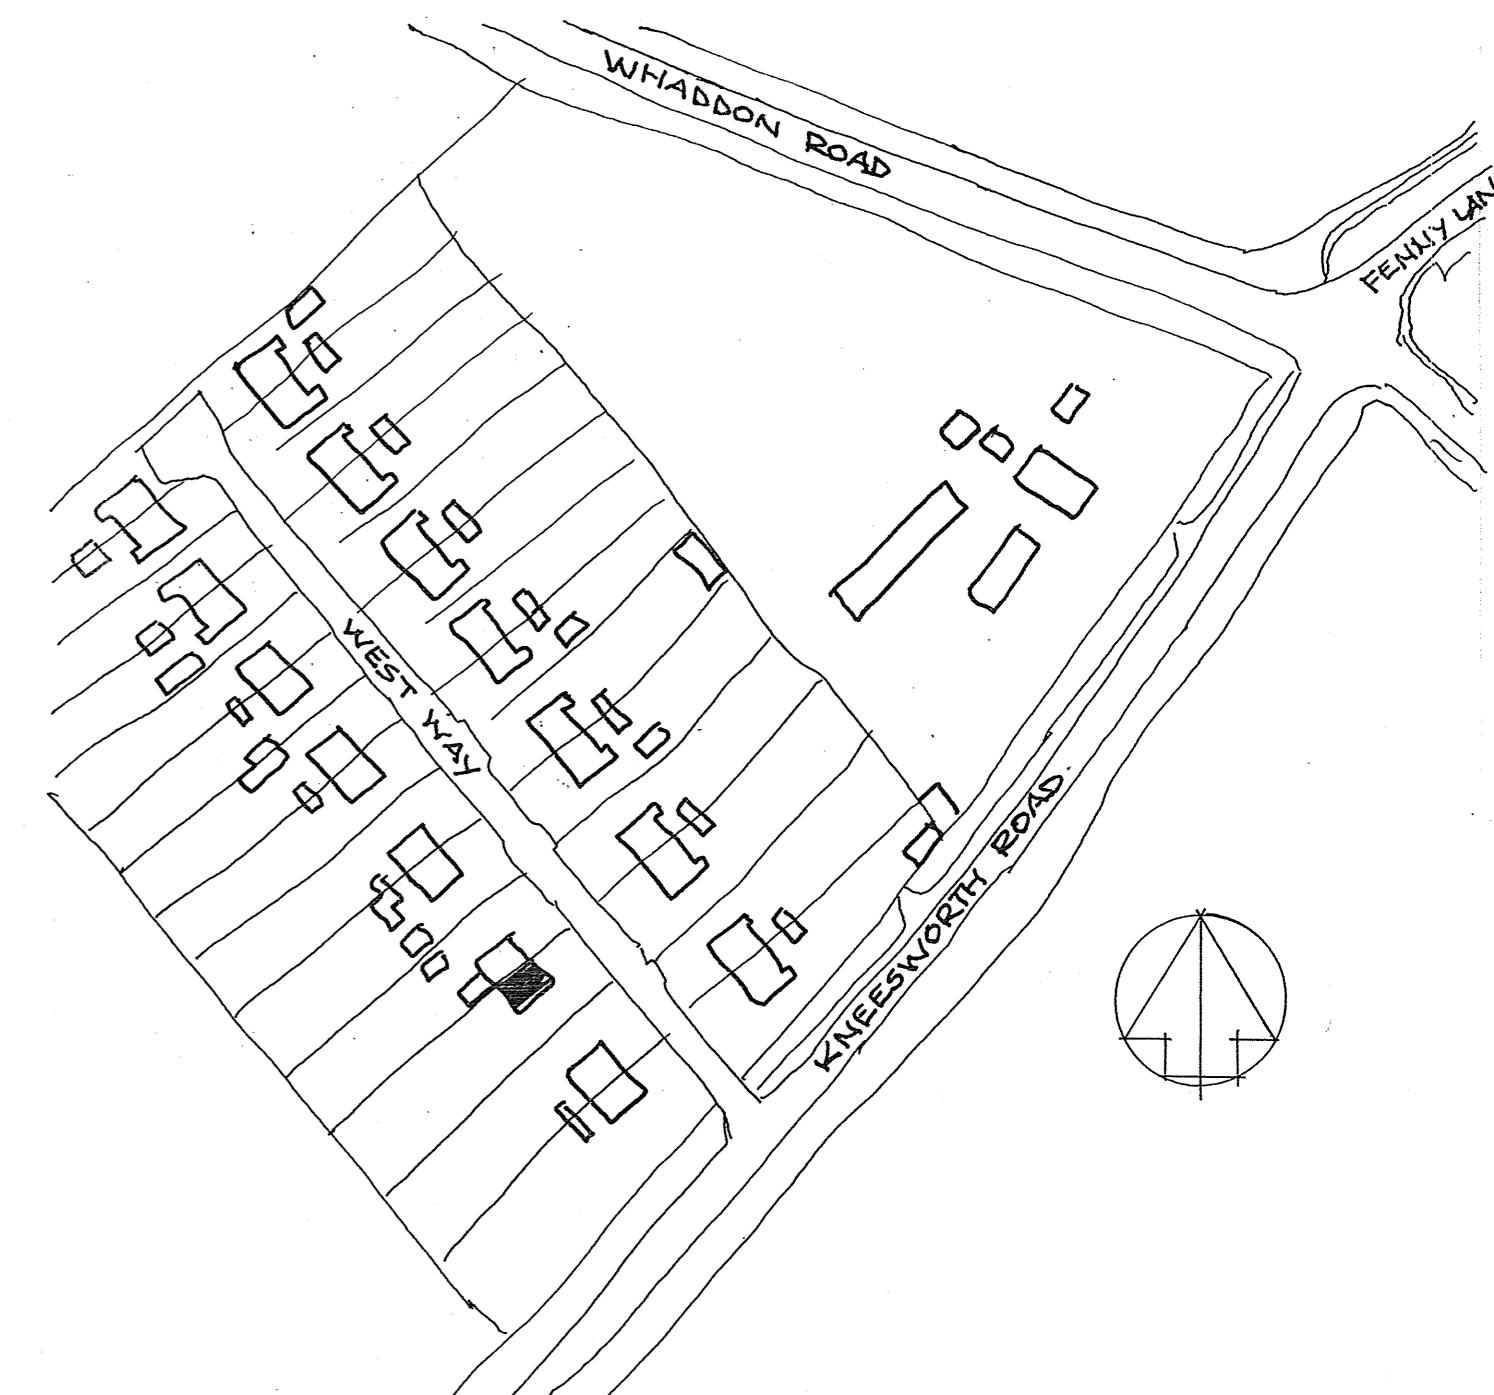

LOCATION PLAN. 1:1250

Revision A. Side extension removed March 22.

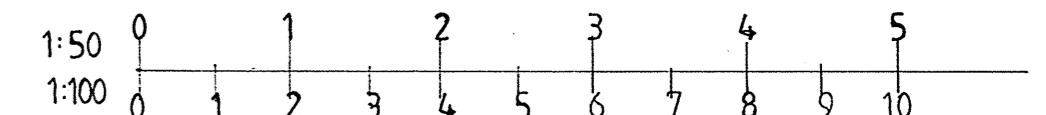

STEPHEN R. FRIDAY FGBC
 Building Design Service
 16 Willow Way Hauxton Cambridge CB2 5JB Tel: 01223-872062

PROPOSED SIDE EXTENSION AT
 17, WEST WAY
 MELORETH
 CAMBRIDGE
 SG8 6LL

CLIENT:
 Mr & Mrs C. ABRAHAM.

DATE: NOV 2021. SCALE: 1:50, 1:100. DRAWING No. A1. SF21 067. 1.A.