

Rev Date Comments



Dimensions to be verified on site
 DO NOT SCALE FROM THIS DRAWING.
 Any areas indicated on this drawing are for guidance only.
 No responsibility is taken for their accuracy.

This drawing is the property of **V-DESIGN CAD Services Ltd** Copyright is reserved by them and the drawing is issued on the condition that it is not copied, reproduced, retained or disclosed to any unauthorized person, either wholly or in part without the consent in writing of **V-DESIGN CAD Services Ltd**

Email: vishal.p@vdesigncad.co.uk Mobile: 07971083395

Site Address:

41, Queens Rd,
 Eton Wick,
 SL4 6NA

Title:

Proposed Elevations



Drawn By: VP

Job Ref: 23044


Date: April 2023


Drawing No. PL - 04

Scale:	1:100	Paper Size:	A3
--------	-------	-------------	----

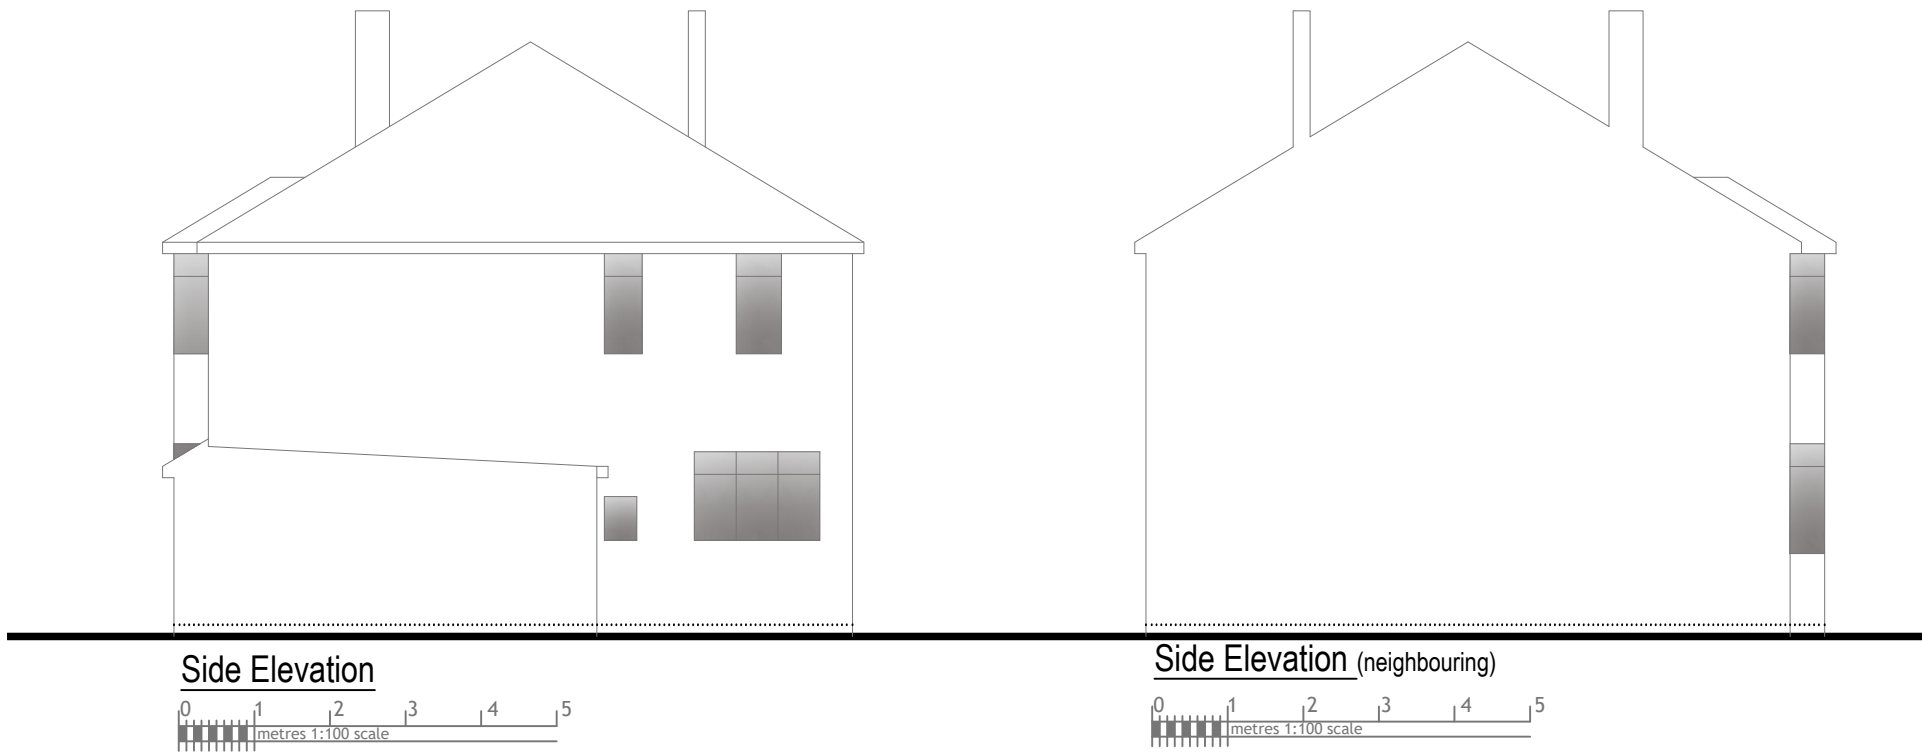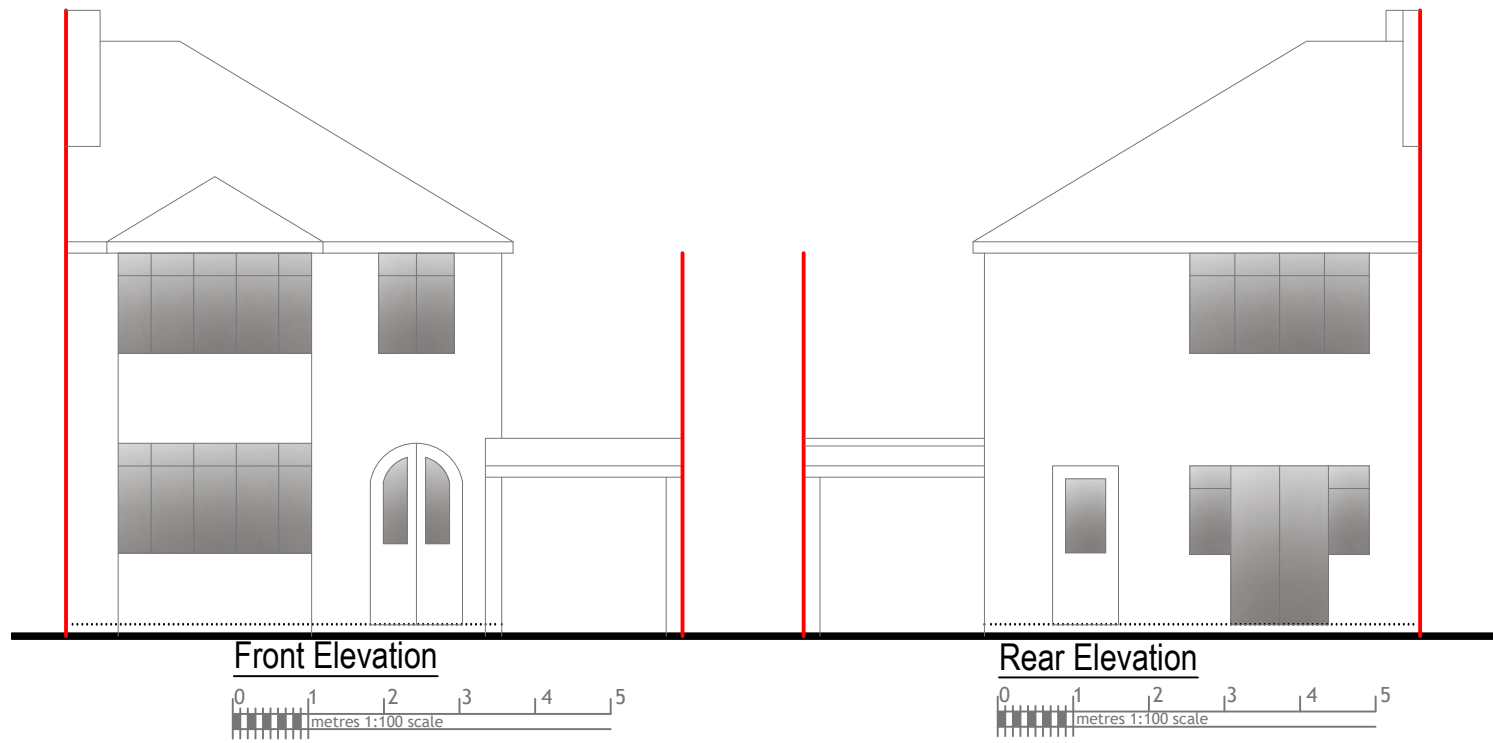


Rev Date Comments

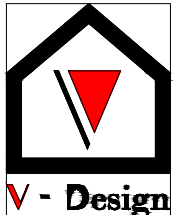
 <p>V - Design</p>	<p>Dimensions to be verified on site DO NOT SCALE FROM THIS DRAWING. Any areas indicated on this drawing are for guidance only. No responsibility is taken for their accuracy.</p>	<p>Site Address: 41, Queens Rd, Eton Wick, SL4 6NA</p>	<p>Title: Existing Elevations</p>	<p>Drawn By: VP</p>
	<p>This drawing is the property of V-DESIGN CAD Services Ltd Copyright is reserved by them and the drawing is issued on the condition that it is not copied, reproduced, retained or disclosed to any unauthorized person, either wholly or in part without the consent in writing of V-DESIGN CAD Services Ltd Email: vishal.p@vdesigncad.co.uk Mobile: 07971083395</p>	<p>Scale: 1:100 Paper Size: A3</p>	<p>Job Ref: 23044</p> <p>Date: April 2023</p> <p>Drawing No. PL - 03</p>	

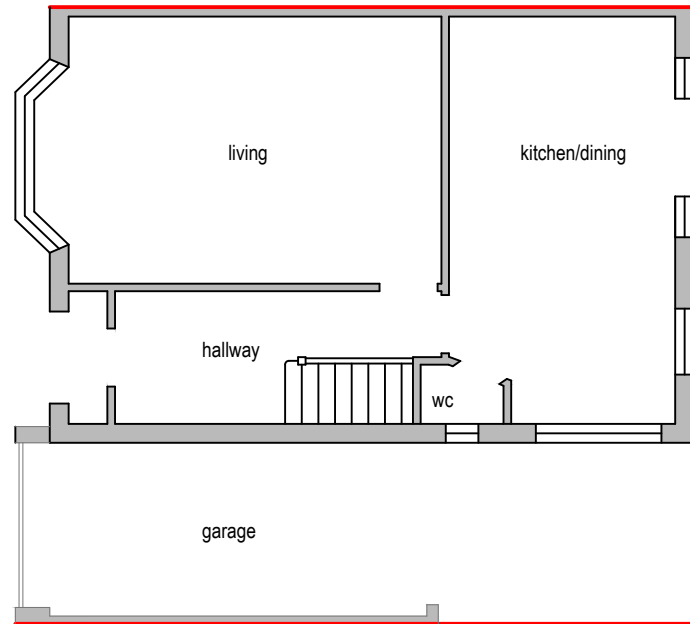


Existing Ground Floor Plan

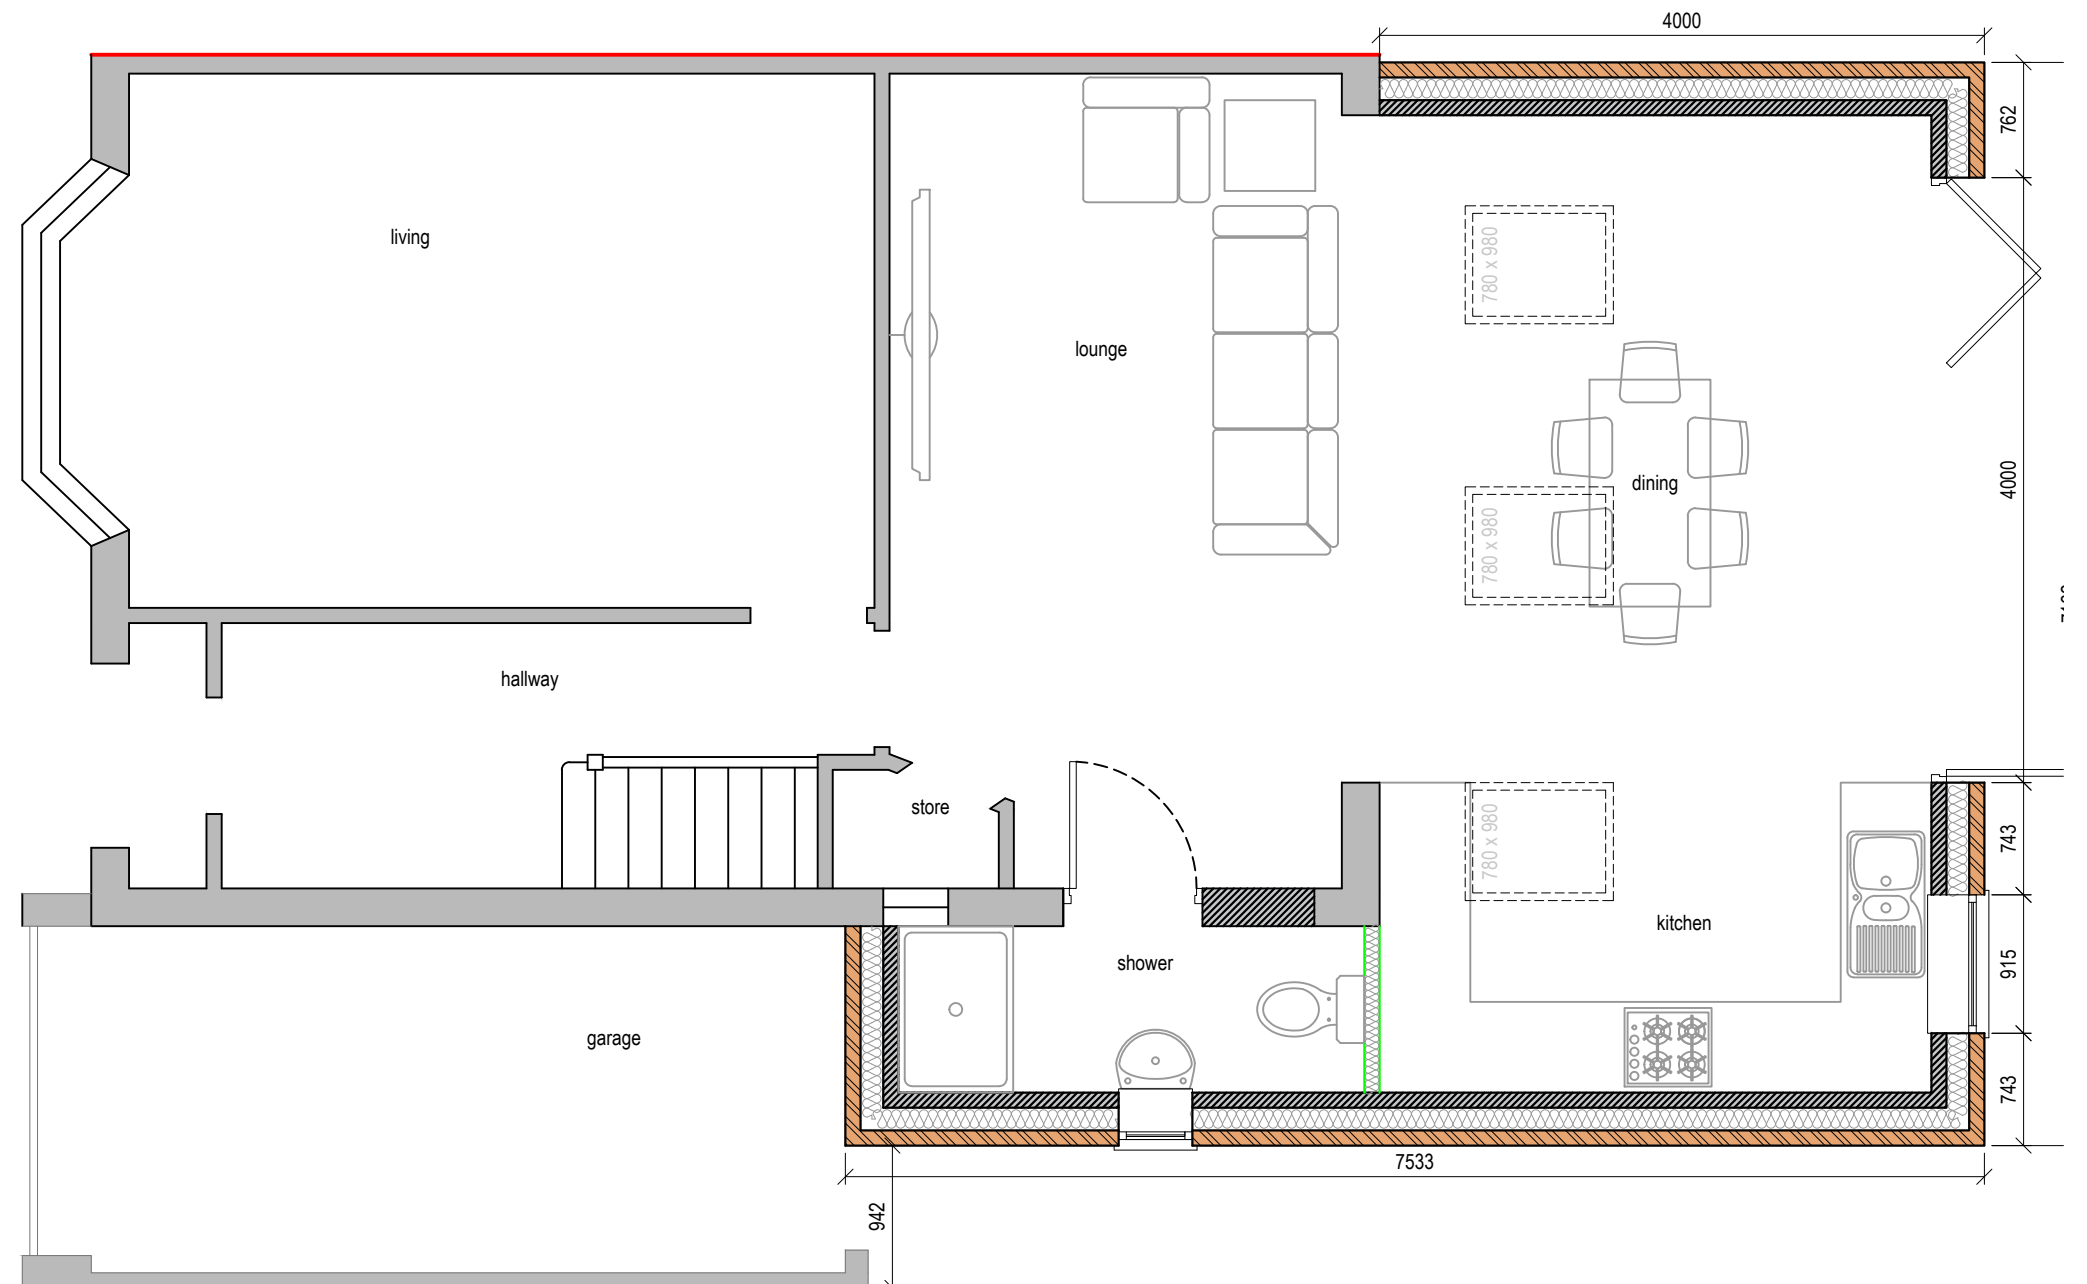

Proposed Ground Floor Plan

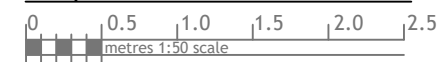

Rev Date Comments

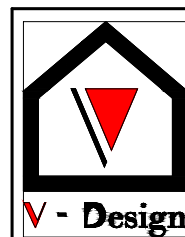

Dimensions to be verified on site
DO NOT SCALE FROM THIS DRAWING.
Any areas indicated on this drawing are for guidance only.
No responsibility is taken for their accuracy.

This drawing is the property of **V-DESIGN CAD Services Ltd** Copyright is reserved by them and the drawing is issued on the condition that it is not copied, reproduced, retained or disclosed to any unauthorized person, either wholly or in part without the consent in writing of **V-DESIGN CAD Services Ltd**

Email: vishal.p@vdesigncad.co.uk Mobile: 07971083395

Site Address:

41, Queens Rd,
Eton Wick,
SL4 6NA

Title:

Existing and Proposed Ground
Floor Plan

Scale:

1:50, 1:100

Paper Size:

A3

Drawn By: VP

Job Ref: 23044


Date: April 2023

Drawing No. PL - 02


Proposed Extension




Block Plan

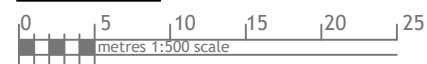


Ordnance Survey, (c) Crown Copyright 2023. All rights reserved. Licence number 100022432

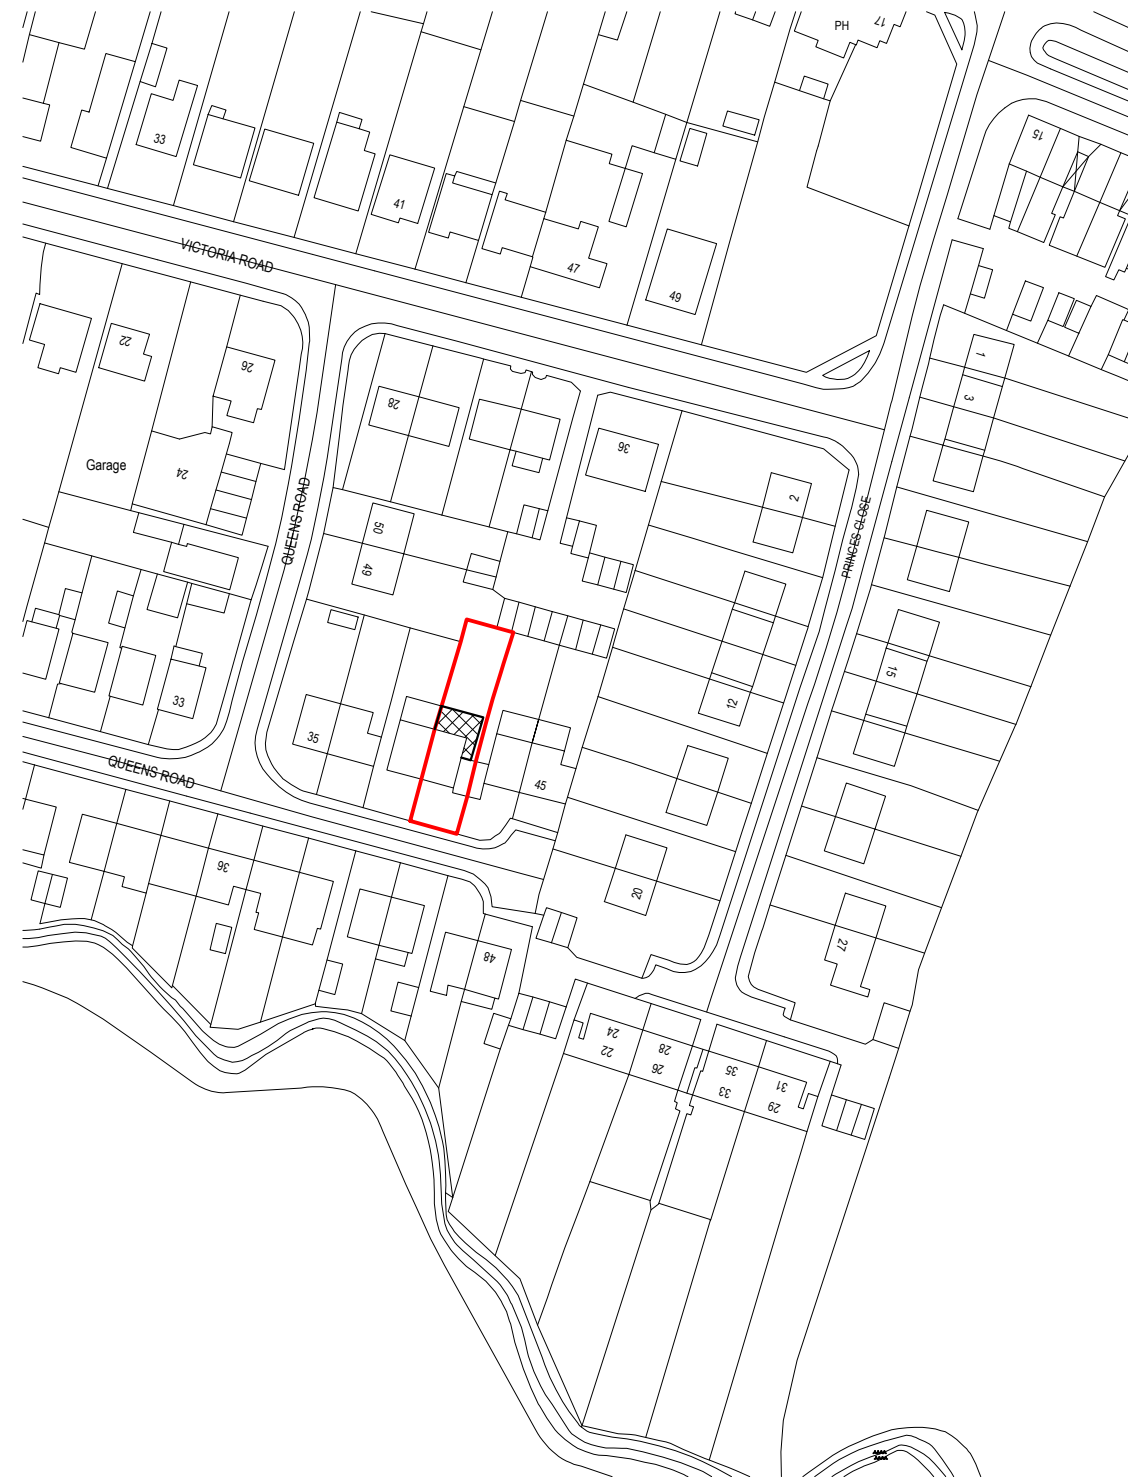

Site Location

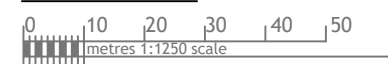

Rev Date Comments

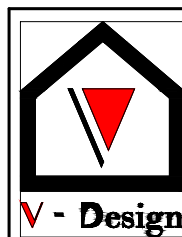

Dimensions to be verified on site
 DO NOT SCALE FROM THIS DRAWING.
 Any areas indicated on this drawing are for guidance only.
 No responsibility is taken for their accuracy.

This drawing is the property of **V-DESIGN CAD Services Ltd** Copyright is reserved by them and the drawing is issued on the condition that it is not copied, reproduced, retained or disclosed to any unauthorized person, either wholly or in part without the consent in writing of **V-DESIGN CAD Services Ltd**


Email: vishal.p@vdesigncad.co.uk Mobile: 07971083395

Site Address:

41, Queens Rd,
 Eton Wick,
 SL4 6NA

Title:

Block and Location Plans

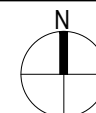

Scale:

1:500, 1:1250

Paper Size:

A3

Drawn By: VP

Job Ref: 23044

Date: April 2023

Drawing No. PL - 01