



# PLANNING DRAWING

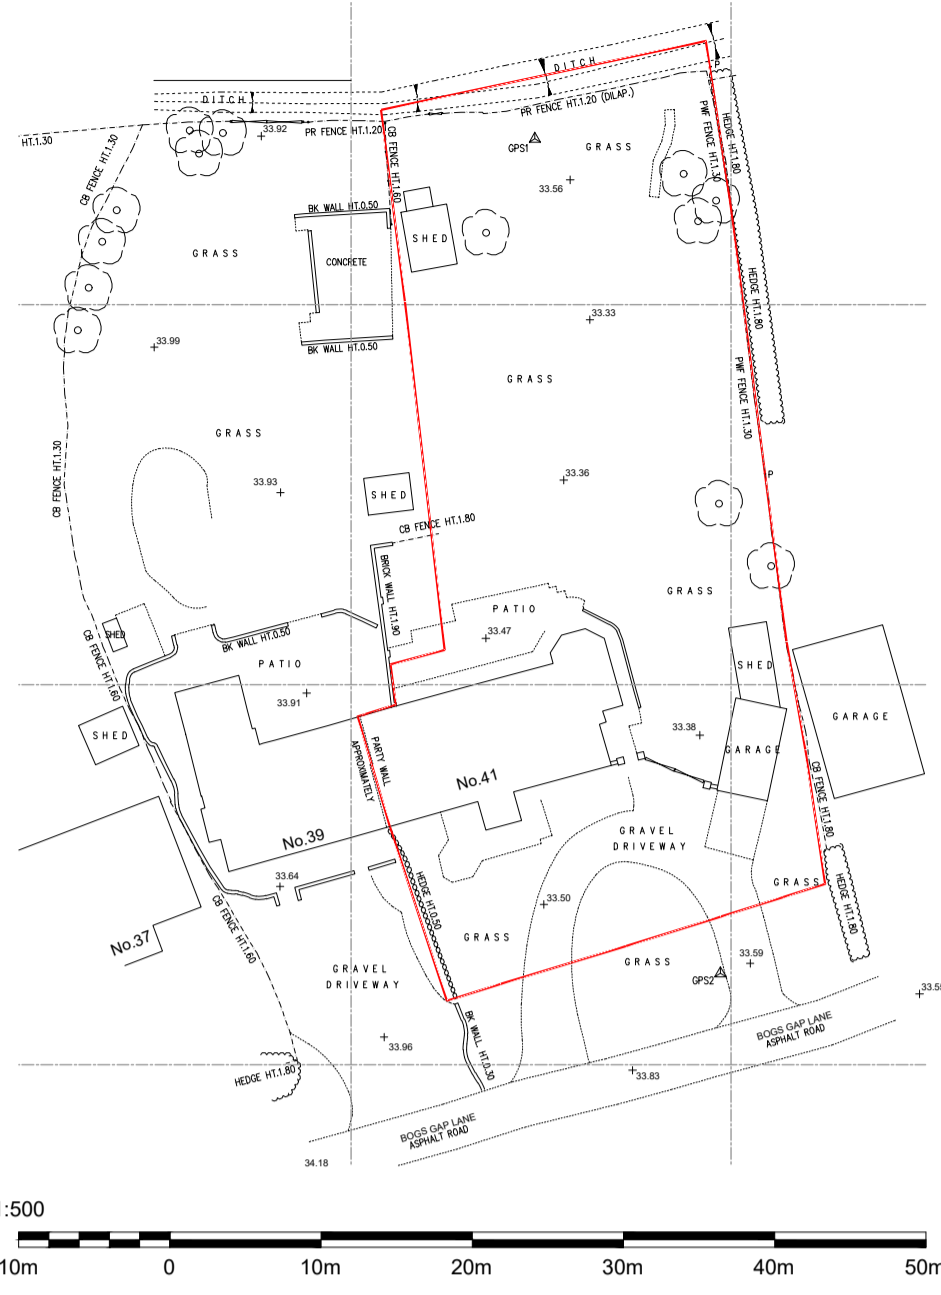


**EXISTING SITE PLAN  
1:500**

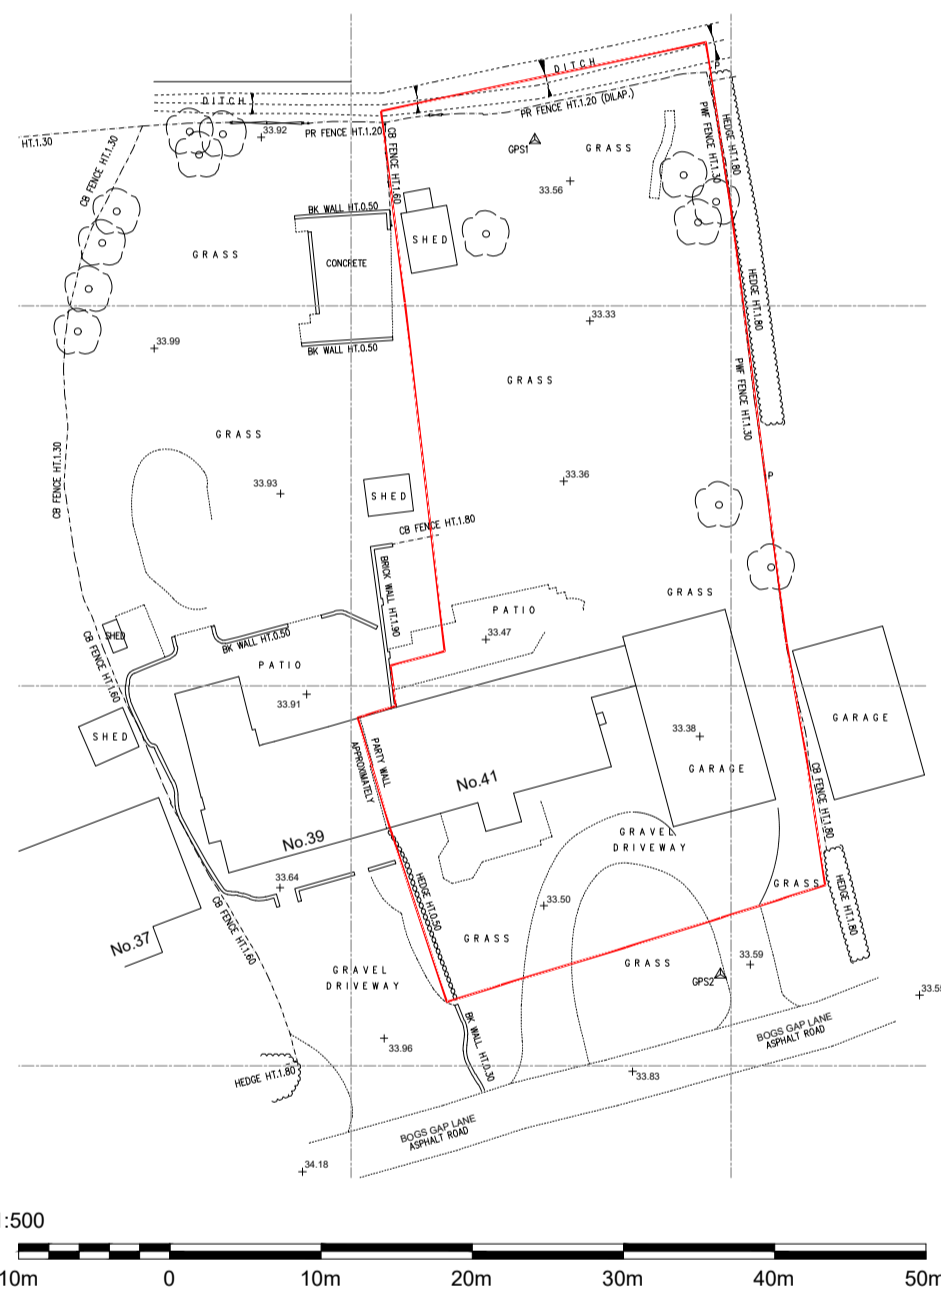


**PROPOSED SITE PLAN  
1:500**

**LEGEND:**  
— EXTENT OF DEMISE FOR No.41


CLIENT	
ADDRESS	41 Bogs Gap Lane Steeple Morden Hertfordshire SG8 0PW
TITLE	FLOOR PLANS
PROJECT STATUS	PLANNING DRAWING
DATE	AUG 2023
REVISION	
SCALE	As Indicate @A1
SHEET No.	PL001
REFERENCE	0010/20/FA
DRAWN BY	

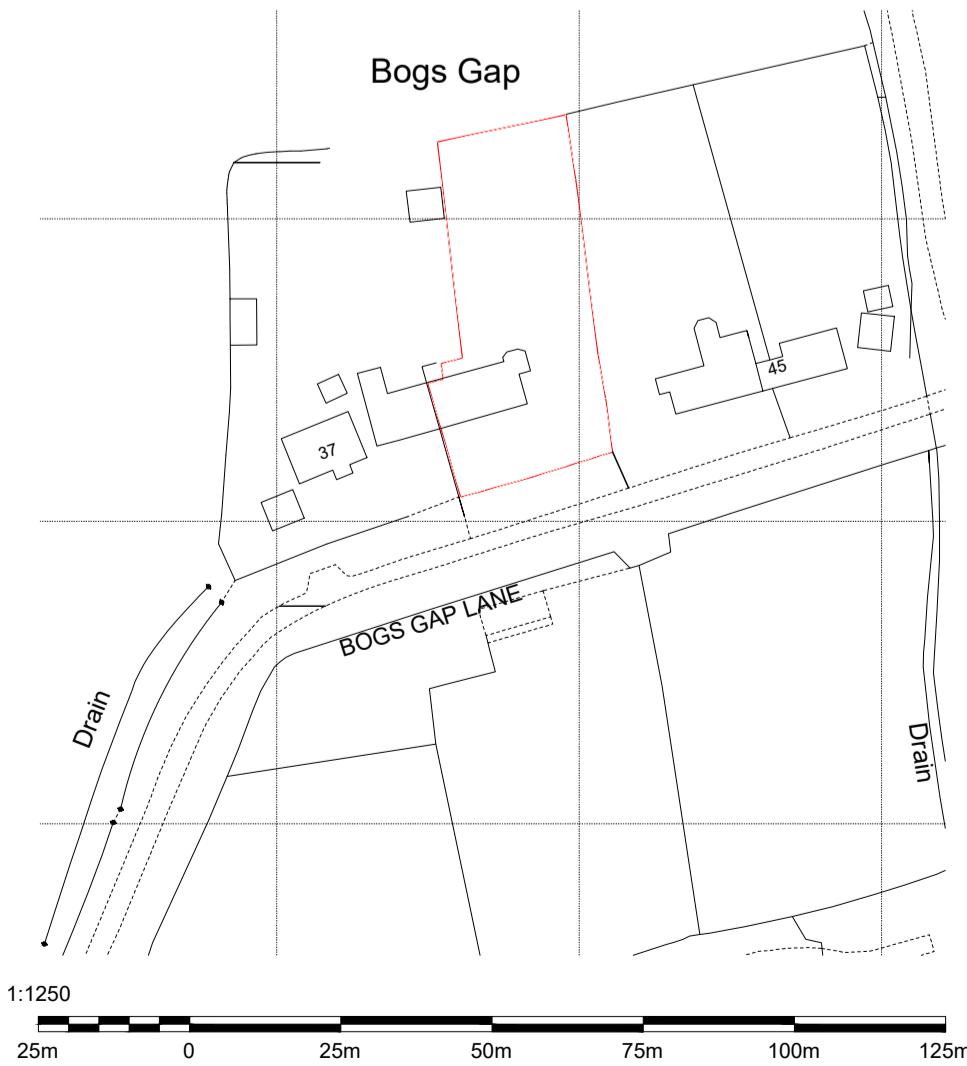

**LOCATION PLAN  
1:1250**

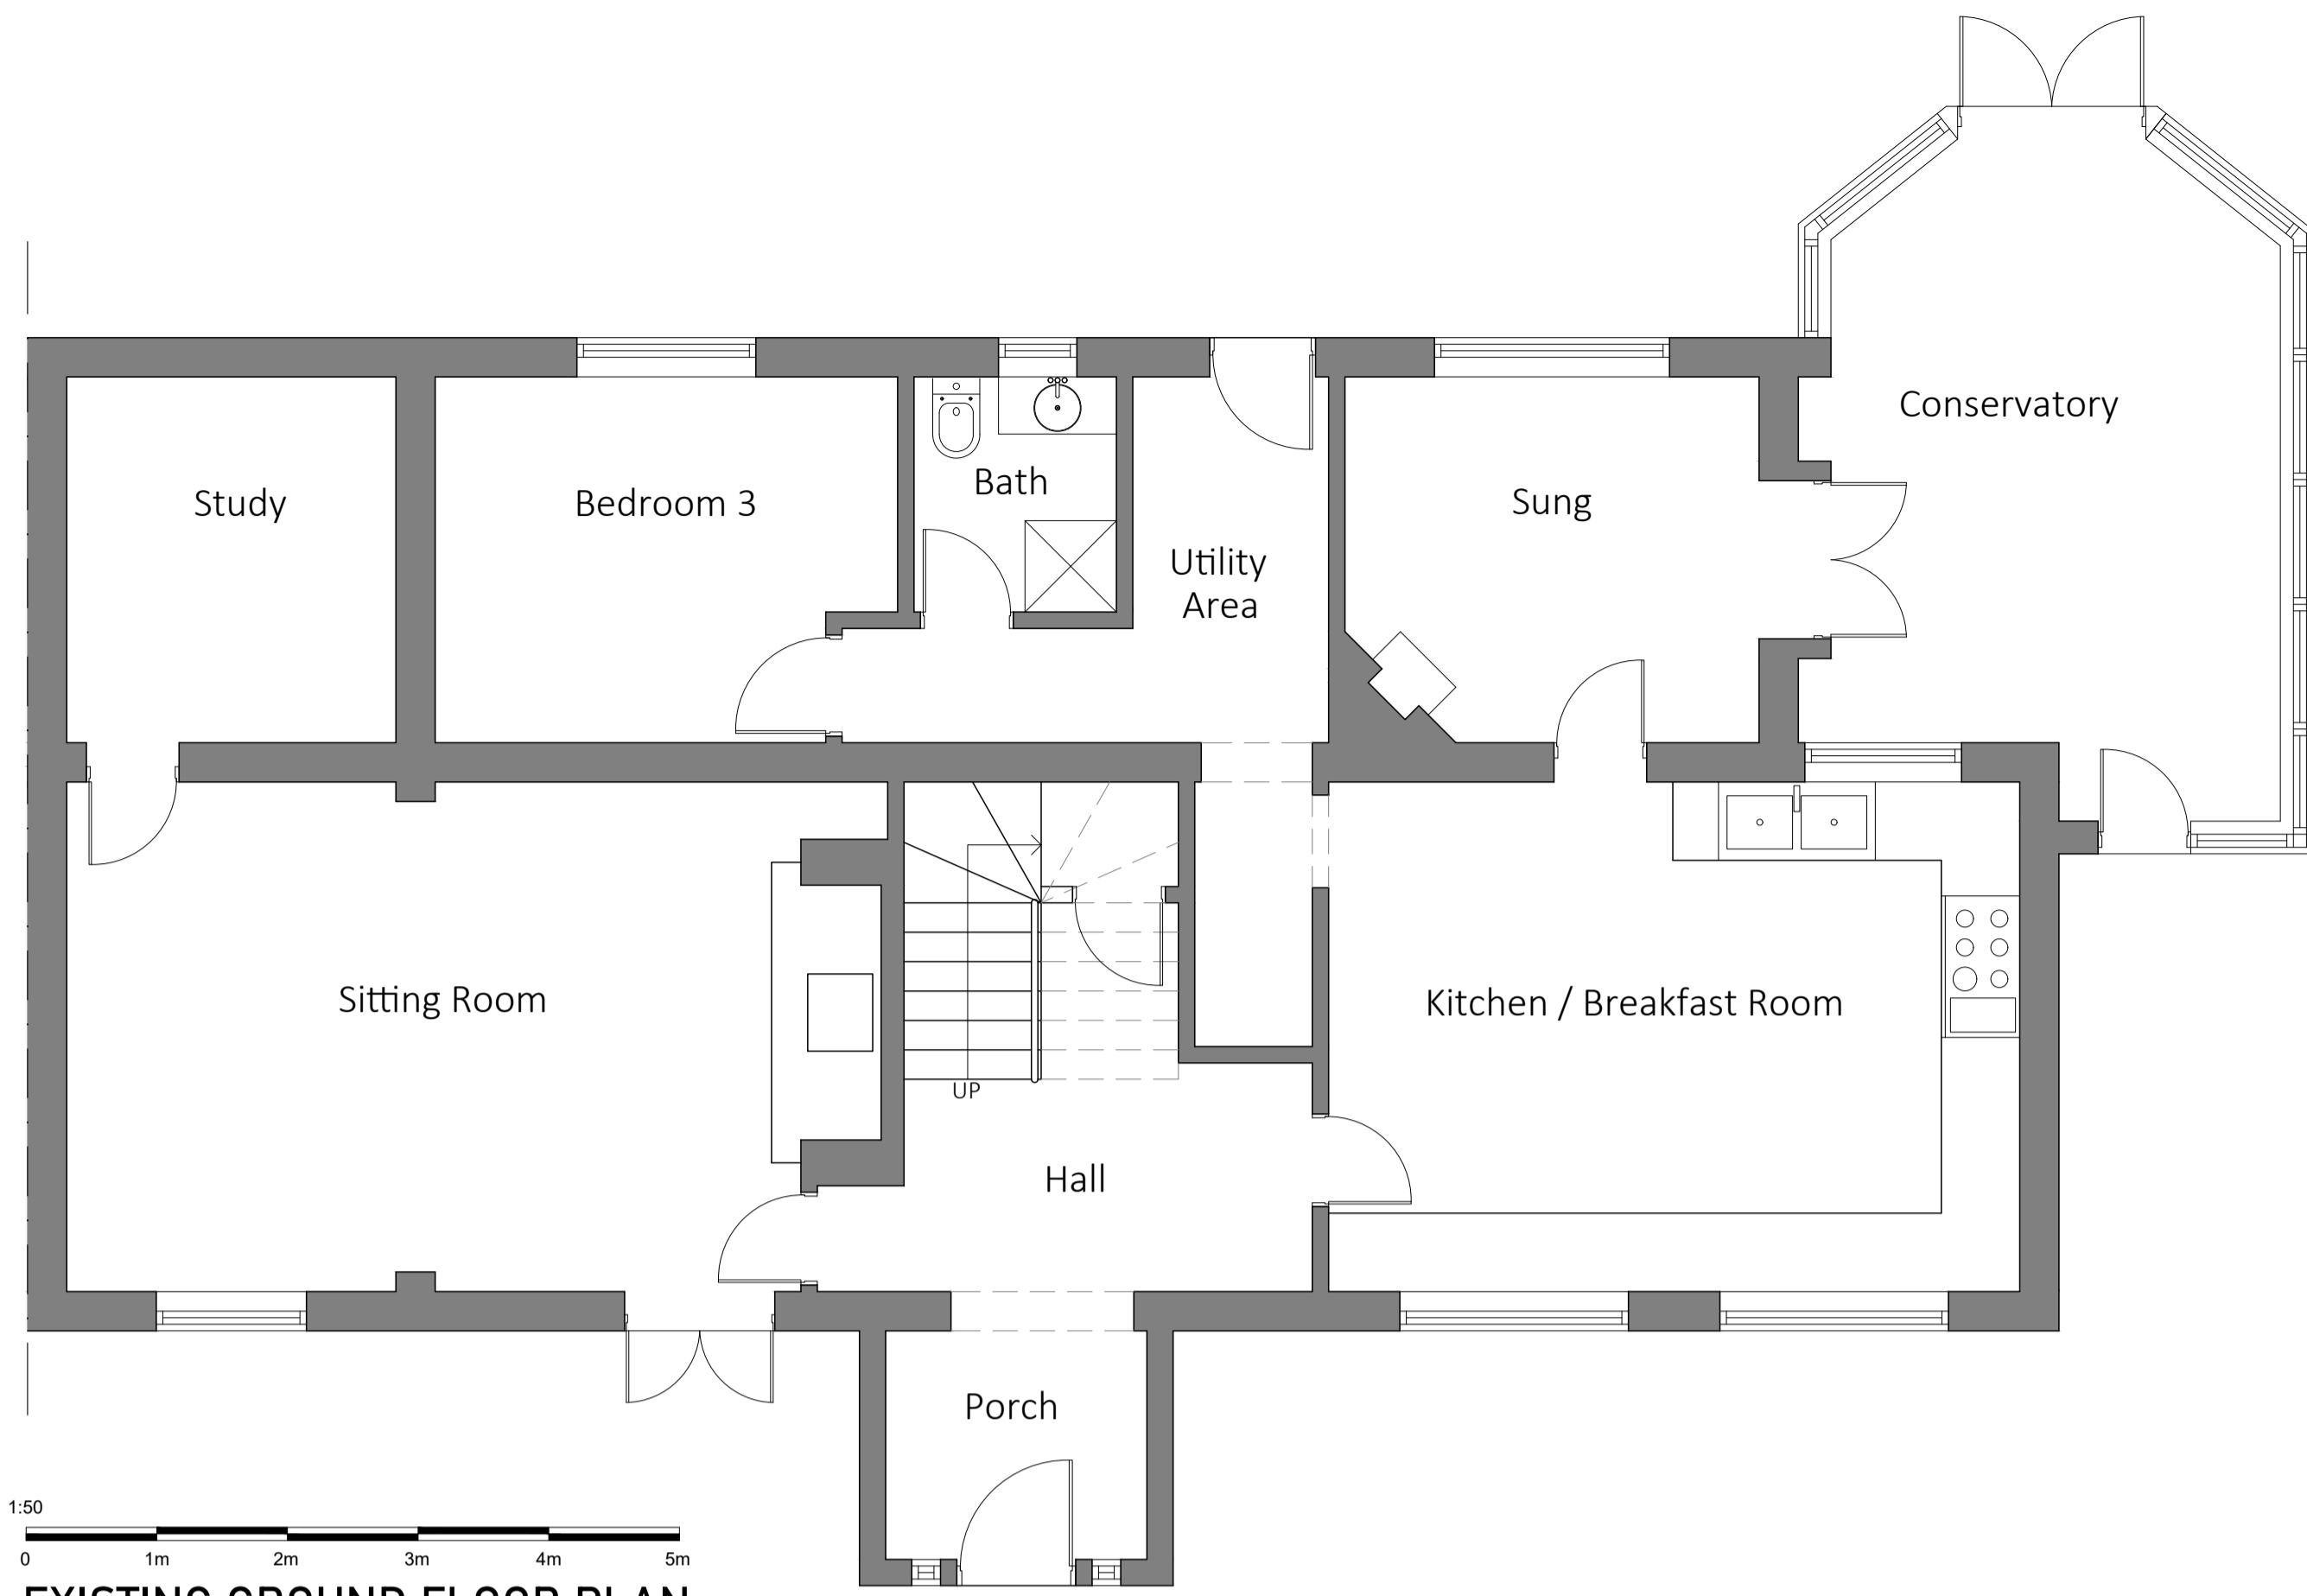

**EXISTING GROUND FLOOR PLAN  
1:50**

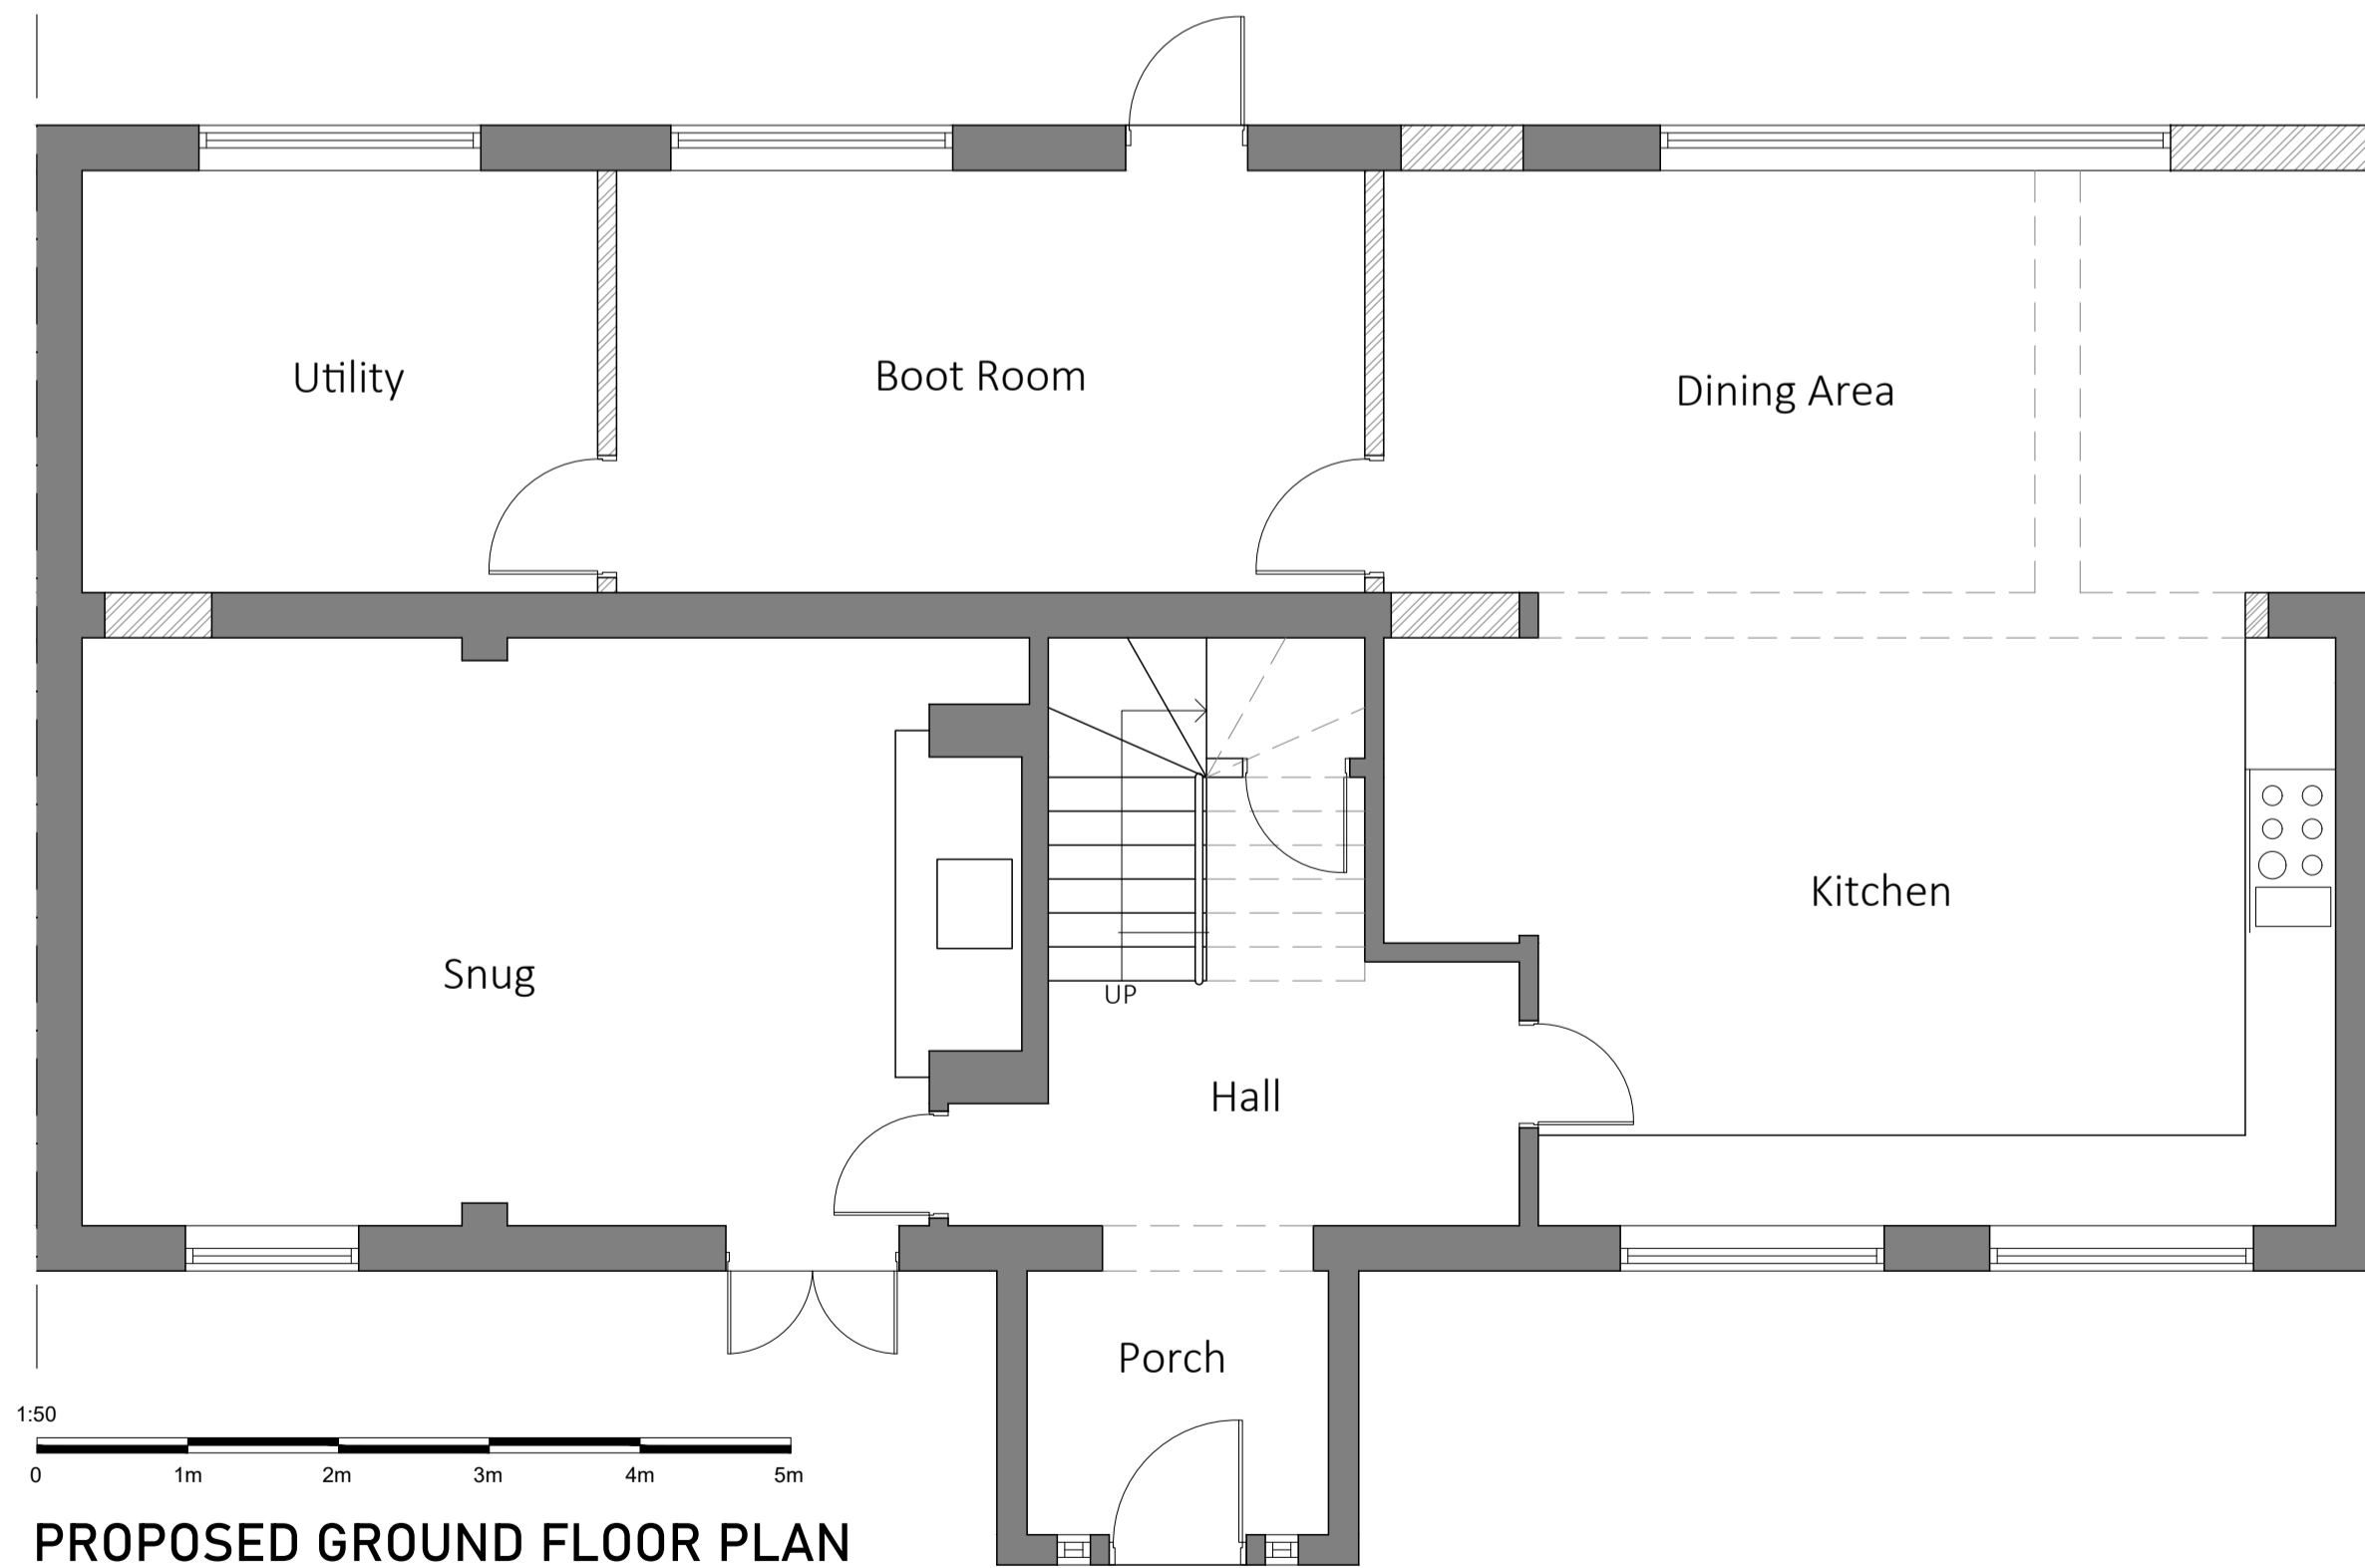

**PROPOSED GROUND FLOOR PLAN  
1:50**

