



# PLANNING DRAWING

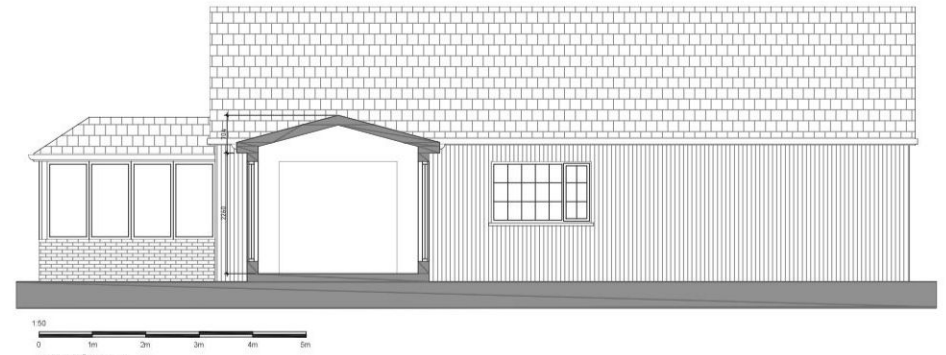

EXISTING RIGHT ELEVATION  
1:50




SECTION A-A  
1:50

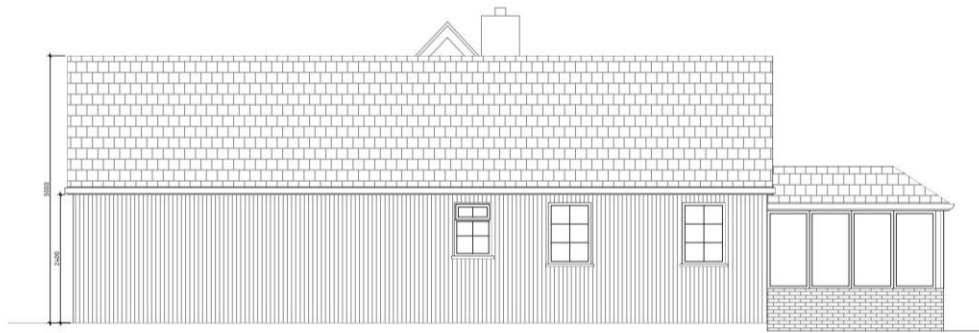

PROPOSED RIGHT ELEVATION  
1:50



EXISTING REAR ELEVATION  
1:50

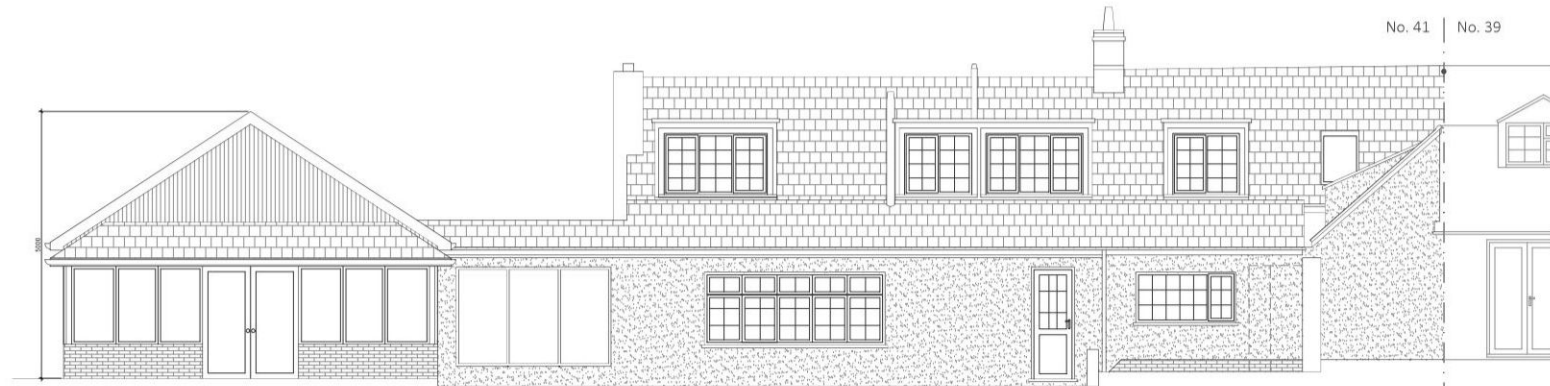

PROPOSED REAR ELEVATION  
1:50

CLIENT	-
ADDRESS	41 Bogs Gap Lane Steeple Morden Hertfordshire SG8 0PW
TITLE	ELEVATIONS
PROJECT STATUS	PLANNING DRAWING
DATE	AUG 2023
REVISION	
SCALE	1:50 @A1
SHEET No.	PL001
REFERENCE	0010/26/PA
DRAWN BY	