


REV.	DETAILS	INIT.	DATE
A	Various Client Amendments	AB	21/06/23
B	Various Client Amendments	AB	18/07/23
C	Various Client Amendments	AB	24/07/23
D	Various Client Amendments	AB	03/08/23
E	Dimensions added	AB	22/08/23




Proposed Front Elevation - View A  
Scale 1:100

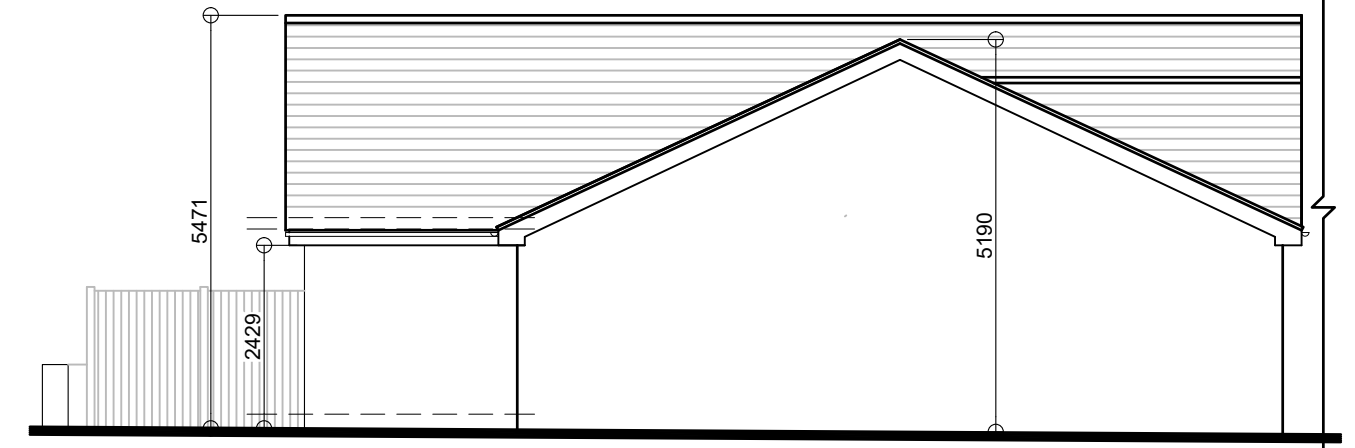


Proposed Side Elevation - View B



Proposed Rear Elevation - View C

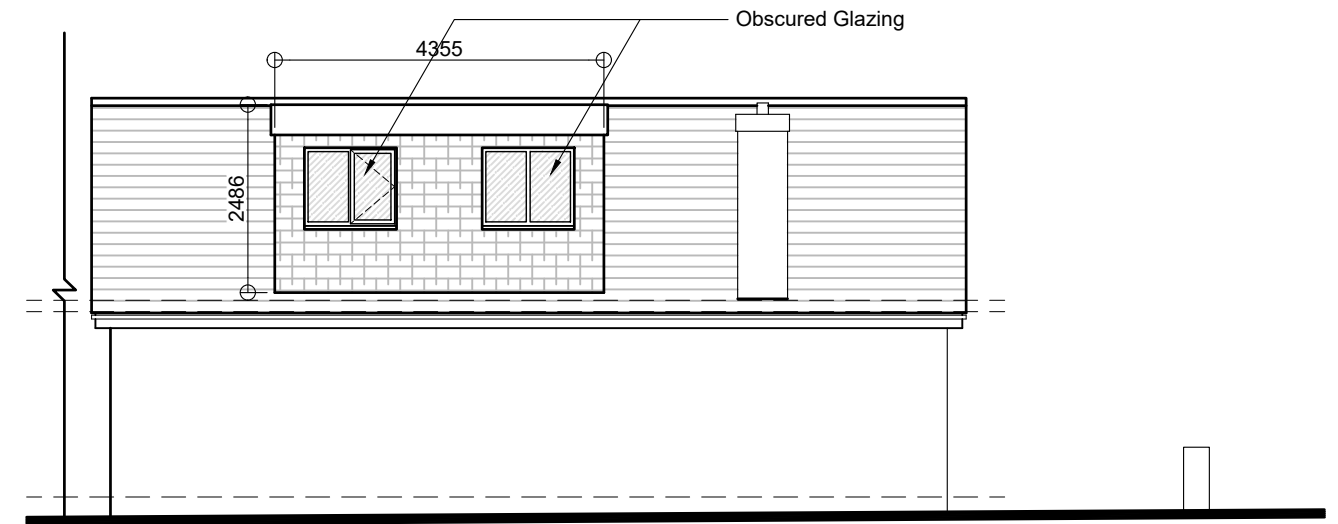

Proposed Side Elevation - View D

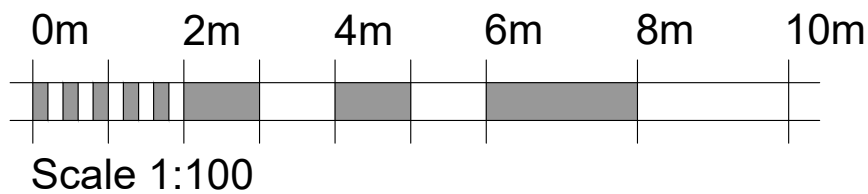

**PLANNING ISSUE**

PLEASE NOTE  
THESE DRAWINGS ARE FOR THE PURPOSE OF  
PLANNING ONLY  
THESE ARE NOT CONSTRUCTION DRAWINGS

blueprint

Architectural Design Ltd.

5 BLOTTS BARN, BROOKS ROAD, RAUNDS, NORTHANTS, NN9 6NS  
01933 551389 :: info@blueprintdesign.org.uk

TITLE	Development for Darren Snell at 14 Lawson Street, Raunds, NN9 6NG		
DETAIL	Proposed Elevations		
SCALE	1:100	SHEET:	A3
DRAWN	AB	CHECKED	KG
DATE	May 23	ISSUE	PLANNING
			23-035-04E
CONTRACTORS MUST CHECK ALL DIMENSIONS ON SITE. ONLY FIGURED DIMENSIONS ARE TO BE WORKED FROM DISCREPANCIES MUST BE REPORTED TO BLUEPRINT BEFORE PROCEEDING. © THIS DRAWING IS COPYRIGHT.			