




REV.	DETAILS	INIT.	DATE
A	Dimensions added	AB	22/08/23

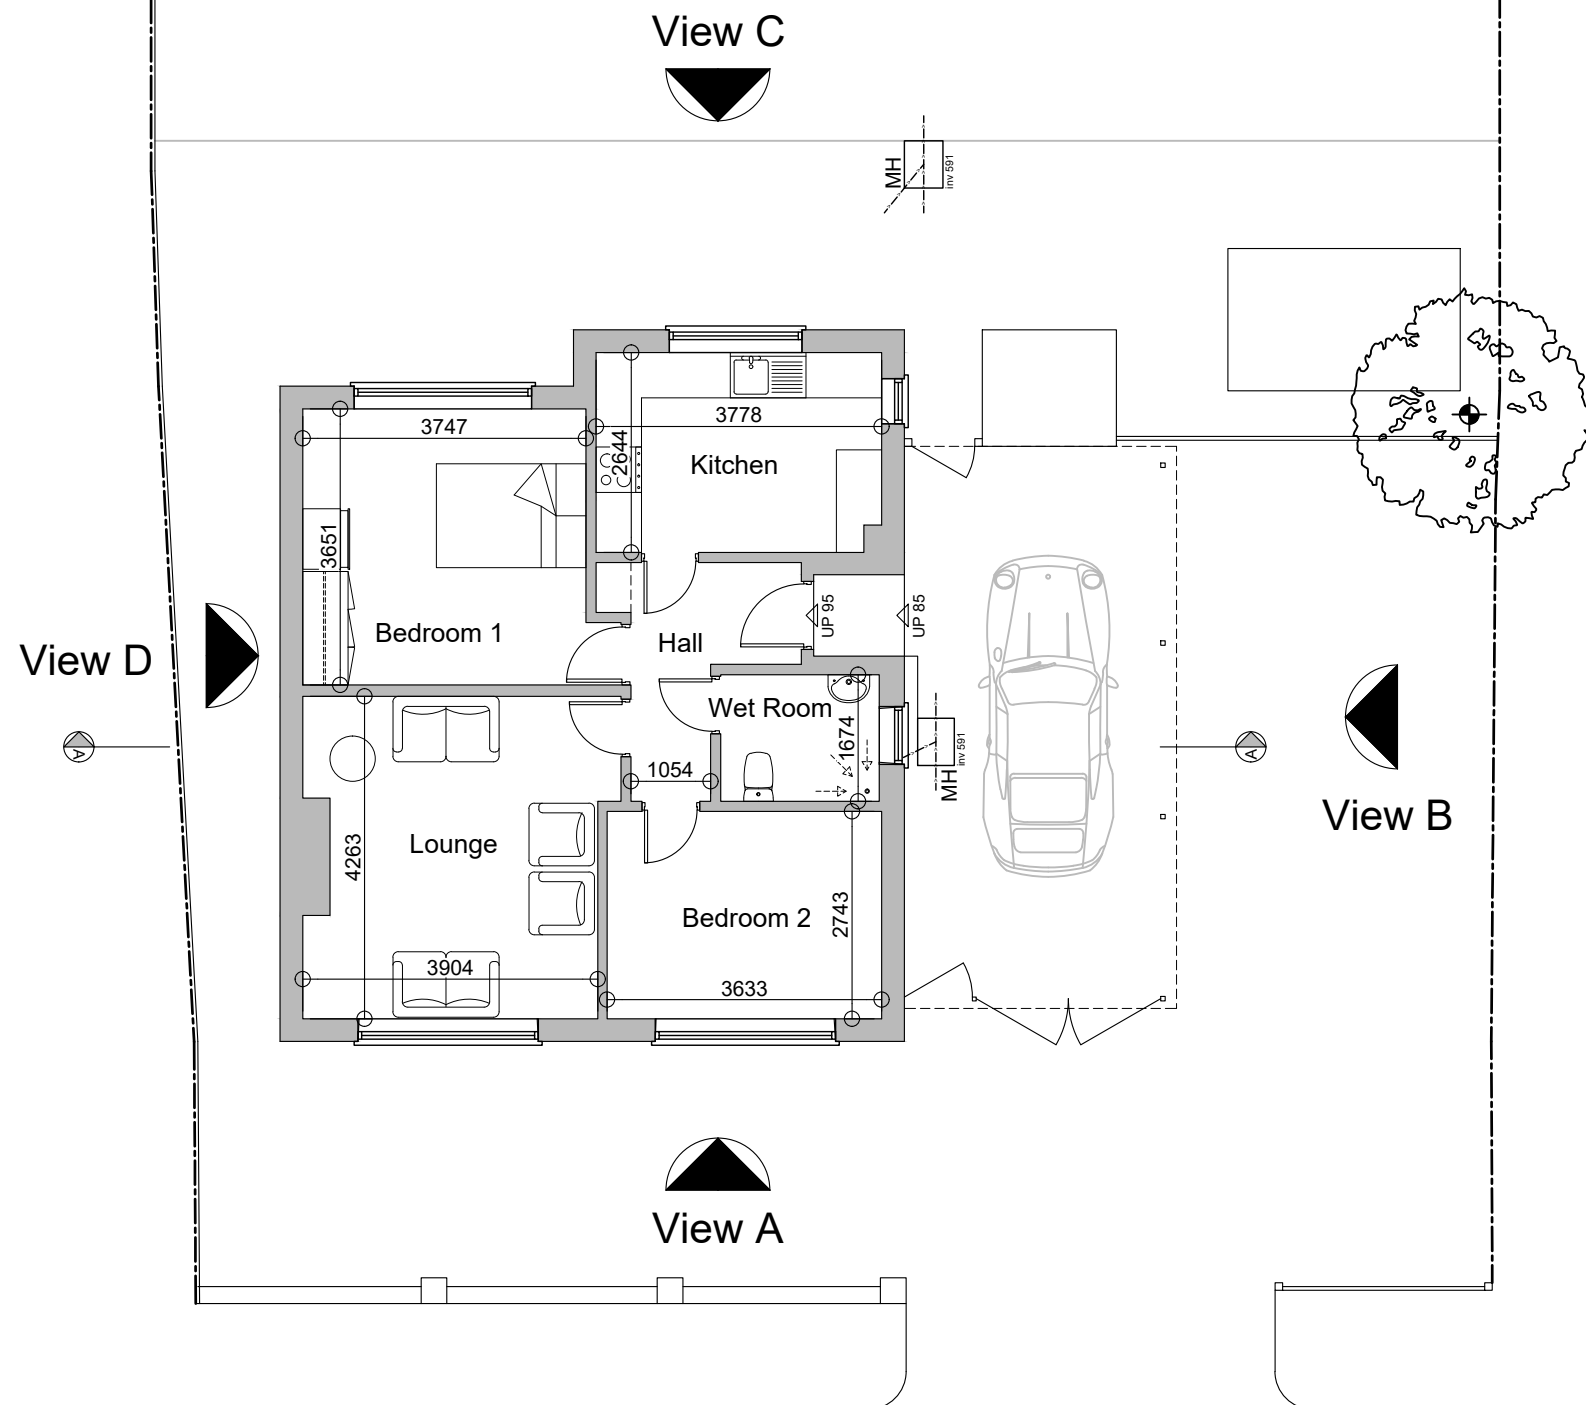

Existing Ground Floor Plan  
Scale 1:100

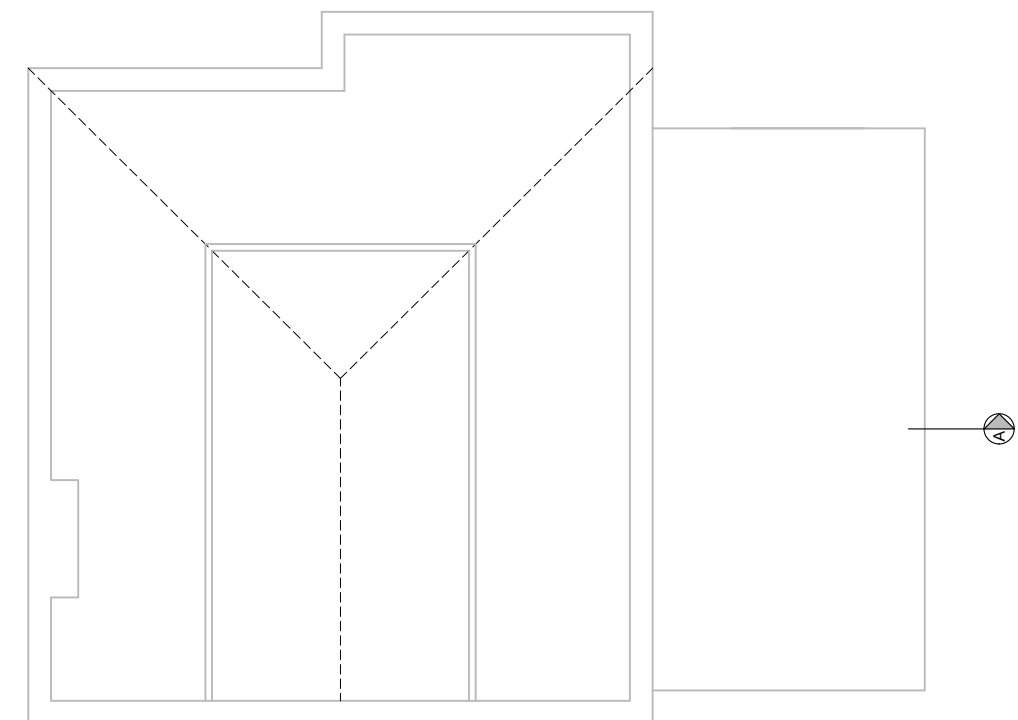

Existing Loft Floor Plan

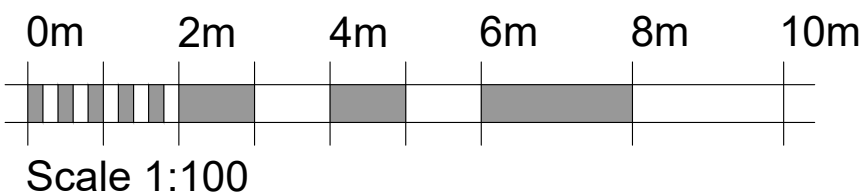

**PLANNING ISSUE**  
PLEASE NOTE  
THESE DRAWINGS ARE FOR THE PURPOSE OF  
PLANNING ONLY  
THESE ARE NOT CONSTRUCTION DRAWINGS



5 BLOTTS BARN, BROOKS ROAD, RAUNDS, NORTHANTS, NN9 6NS  
01933 551389 :: info@blueprintdesign.org.uk

TITLE	Development for Darren Snell at 14 Lawson Street, Raunds, NN9 6NG		
DETAIL	Existing Floor Plans		
SCALE	1:100	SHEET:	A3
DRAWN	AB	CHECKED	KG
DATE	May 23	ISSUE	PLANNING
<b>23-035-01A</b>			
<small>CONTRACTORS MUST CHECK ALL DIMENSIONS ON SITE. ONLY FIGURED DIMENSIONS ARE TO BE WORKED FROM DISCREPANCIES MUST BE REPORTED TO BLUEPRINT BEFORE PROCEEDING. © THIS DRAWING IS COPYRIGHT.</small>			