




Floor Plan 1:100

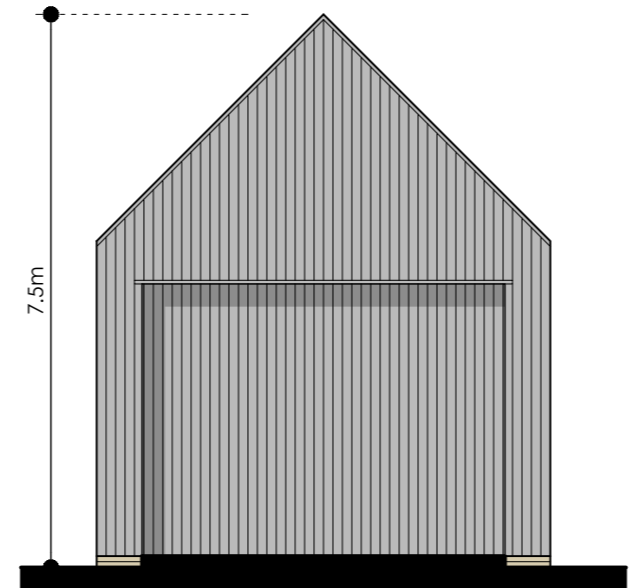


South Elevation 1:100

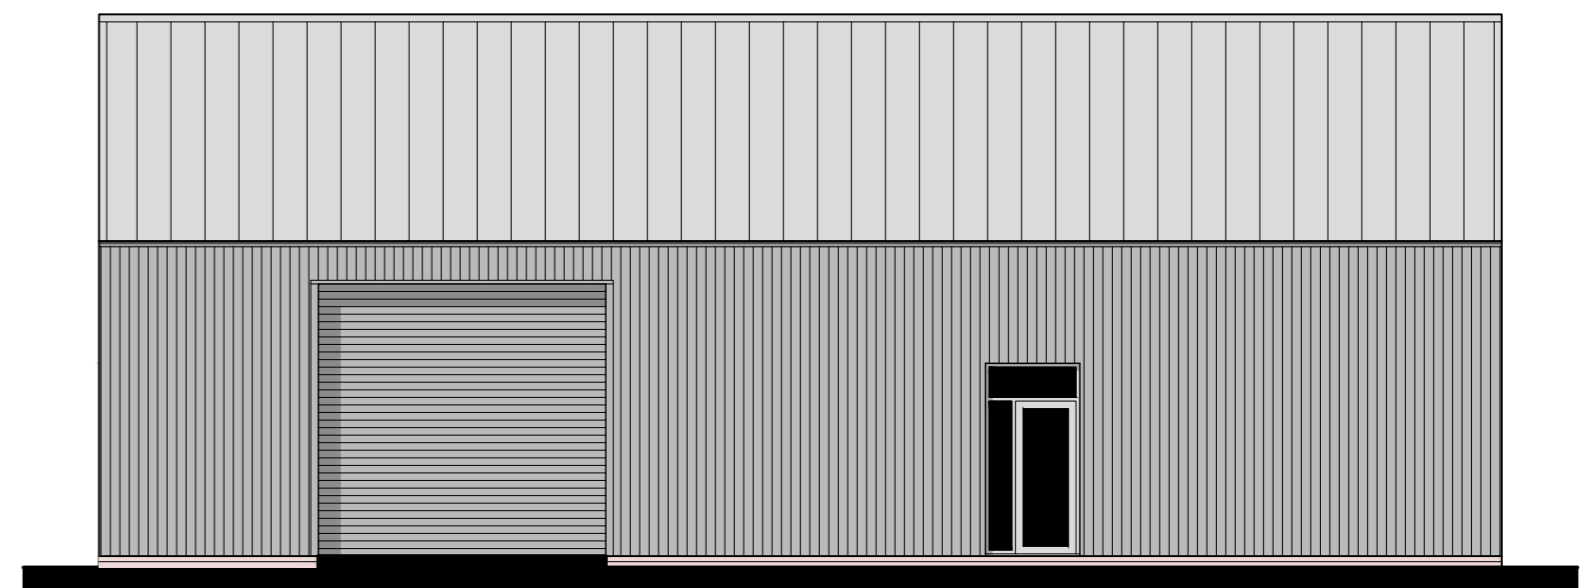

East Elevation 1:100

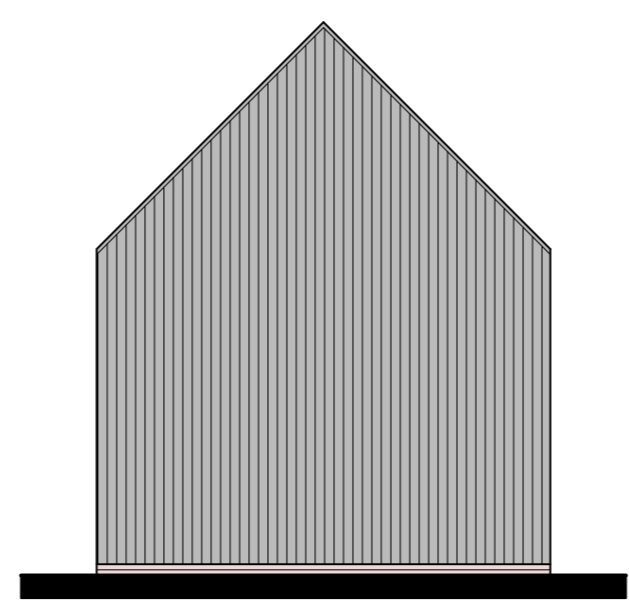

North Elevation 1:100

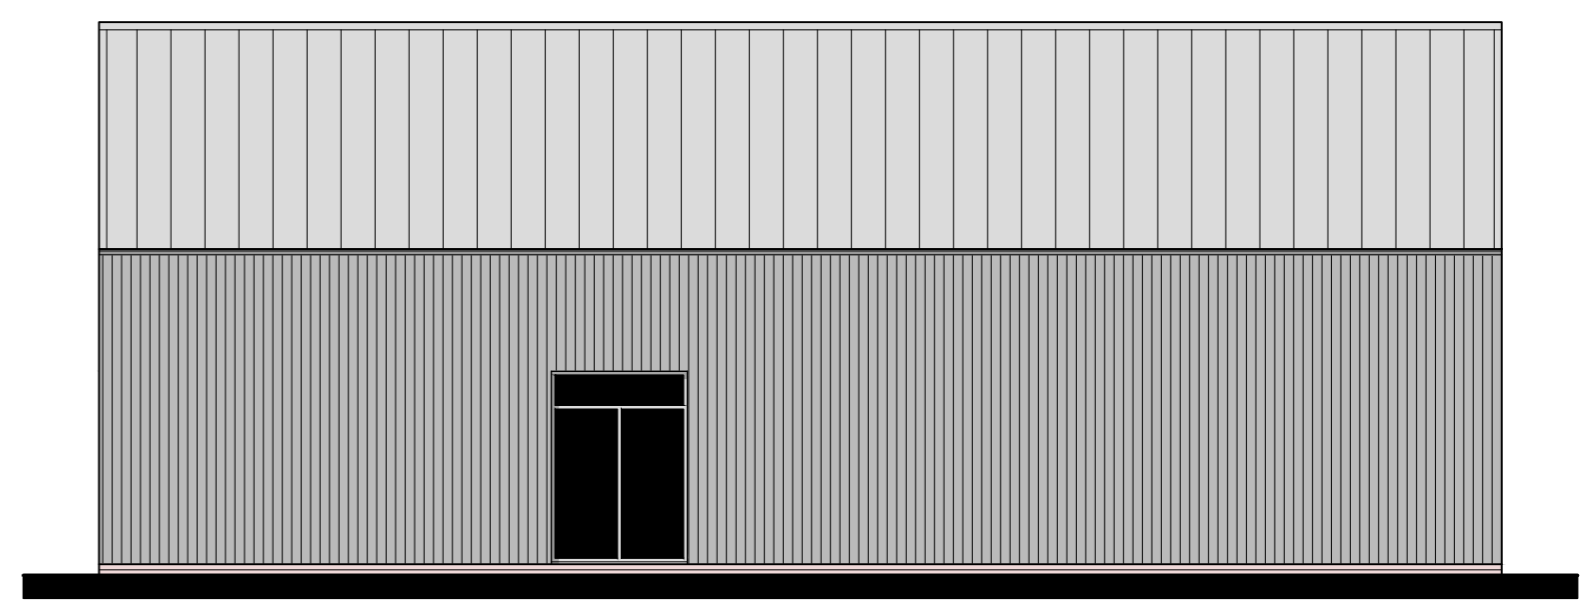

West Elevation 1:100


Materials



Soft red facing brick (Vandersanden Malting Antique)



Vertical timber hit & miss cladding

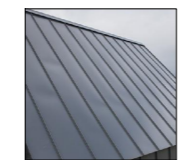

Profiled steel roof sheeting

PLANNING ISSUE

Revision		
Rev A. Minor update for planning submissions. 03.11.2022		
Title		
Proposed Building Plans		
Project	Date	
Re-wilding Works	May. 23	
Land at Valley Lane	Scale / Size	1:100
Gt. Finborough	@ A2	
for	Drawn	SJB
Mr & Mrs A. Hart		

Job No.	Drg No.	Rev
529	02	A



CHERRY TREE COTTAGE · HITCHAM ROAD · WATTISHAM
IPSWICH · SUFFOLK · IP7 7LD

T. 01449 723186 E. sjb@sjbdesigns.co.uk
SJB DESIGNS (EA) LIMITED. Registered in England and Wales No. 09681418

Copyright © SJB Designs Do not scale - work to figured dimensions only

