



PROPOSED SOUTH FACING (FRONT) ELEVATION
scale 1:50 @ A1

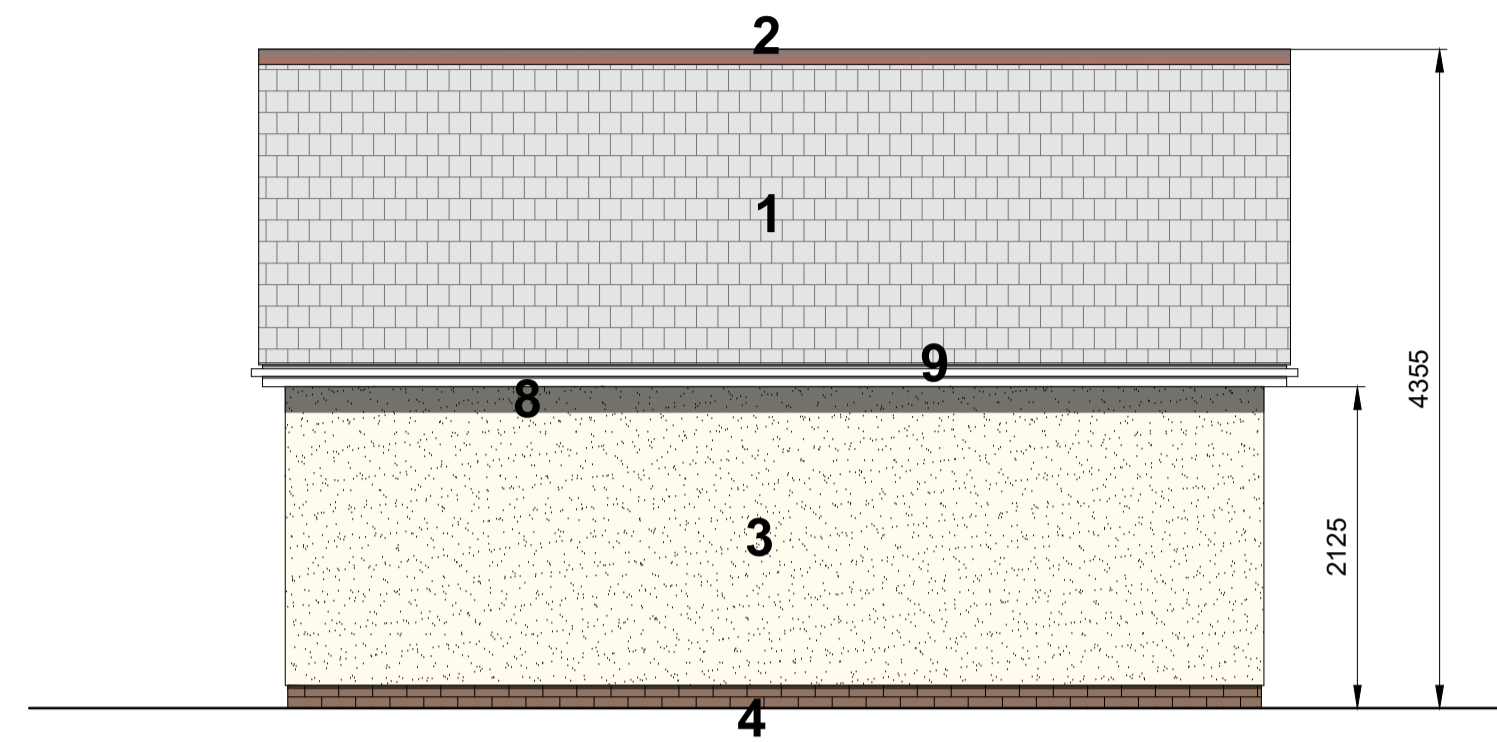


PROPOSED EAST FACING (SIDE) ELEVATION
scale 1:50 @ A1

LEGEND:


1. Natural slate roofing.
2. BMI Redland half round ridge tiles in 34 Terracotta, Smooth Finish.
3. Render in an off-white finish.
4. Ibstock Ashdown Cottage Mixture face brickwork.
5. Cedral Lap horizontal cladding in C15 - Dark Grey.
6. Garage door: Garador steel panel - Carlton in RAL 7016 (Anthracite Grey).
7. PVCu door in RAL 7016 (Anthracite Grey).
8. uPVC flat fascia and barge boards in white finish.
9. Rainwater goods: uPVC - black.

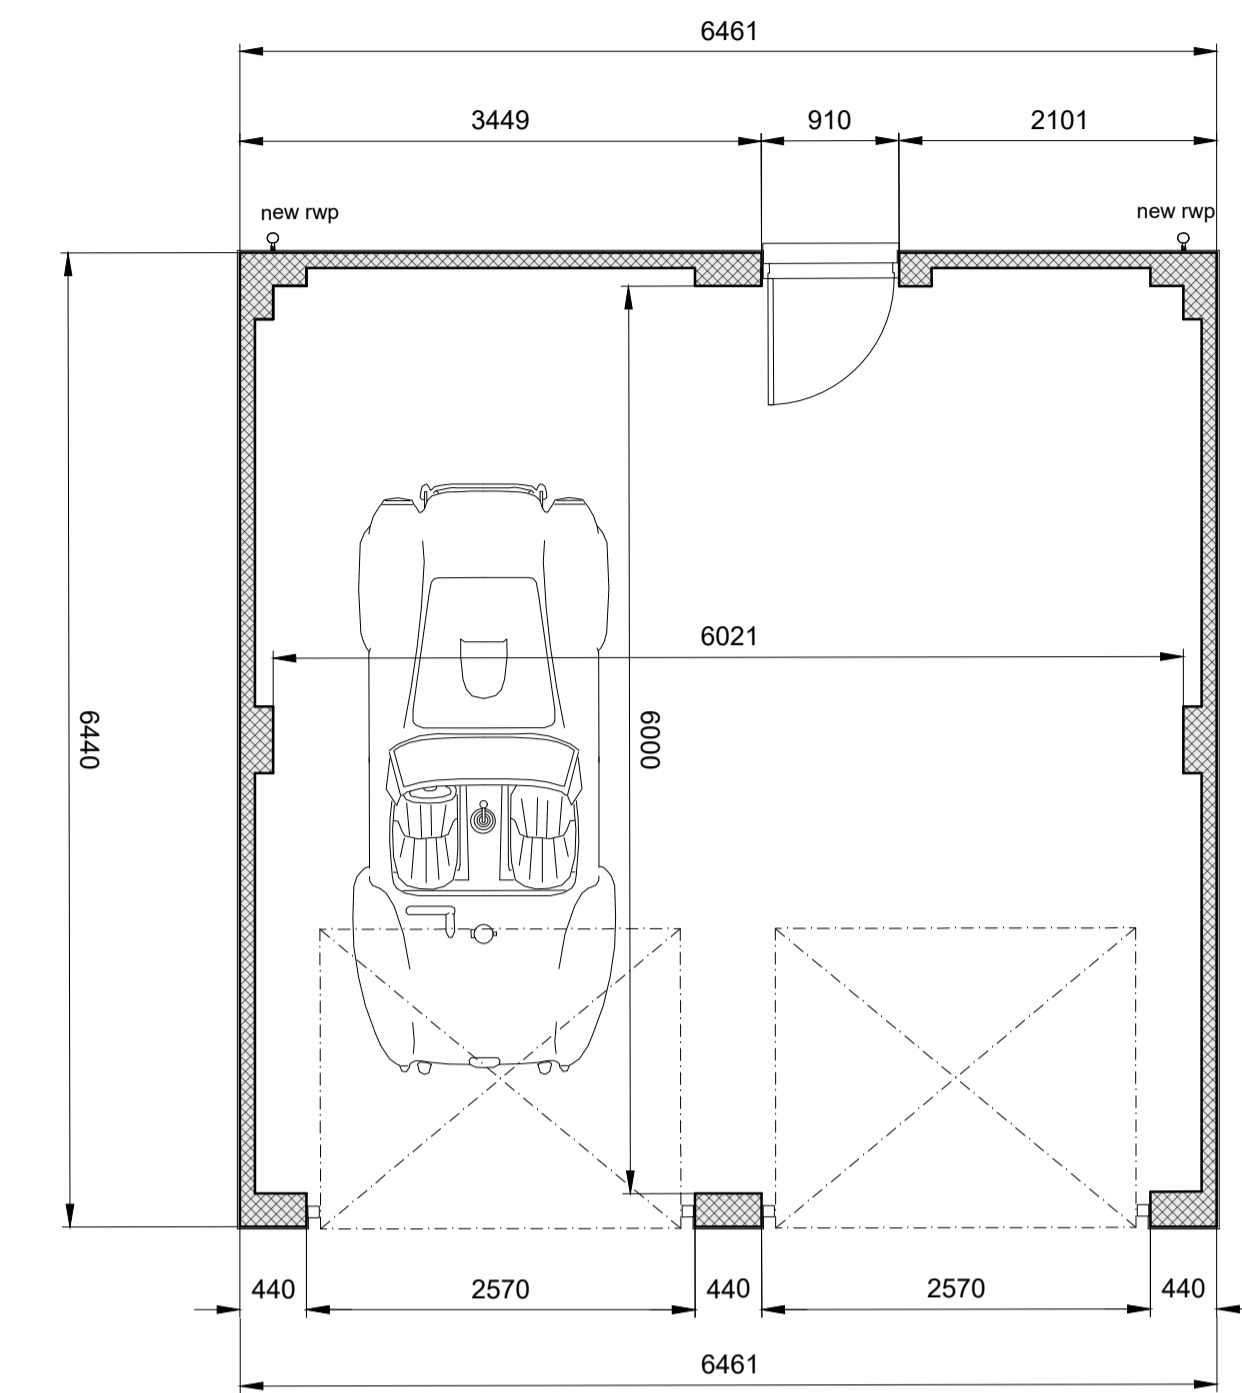


GARAGE - GROUND FLOOR PLAN
scale 1:50 @ A1

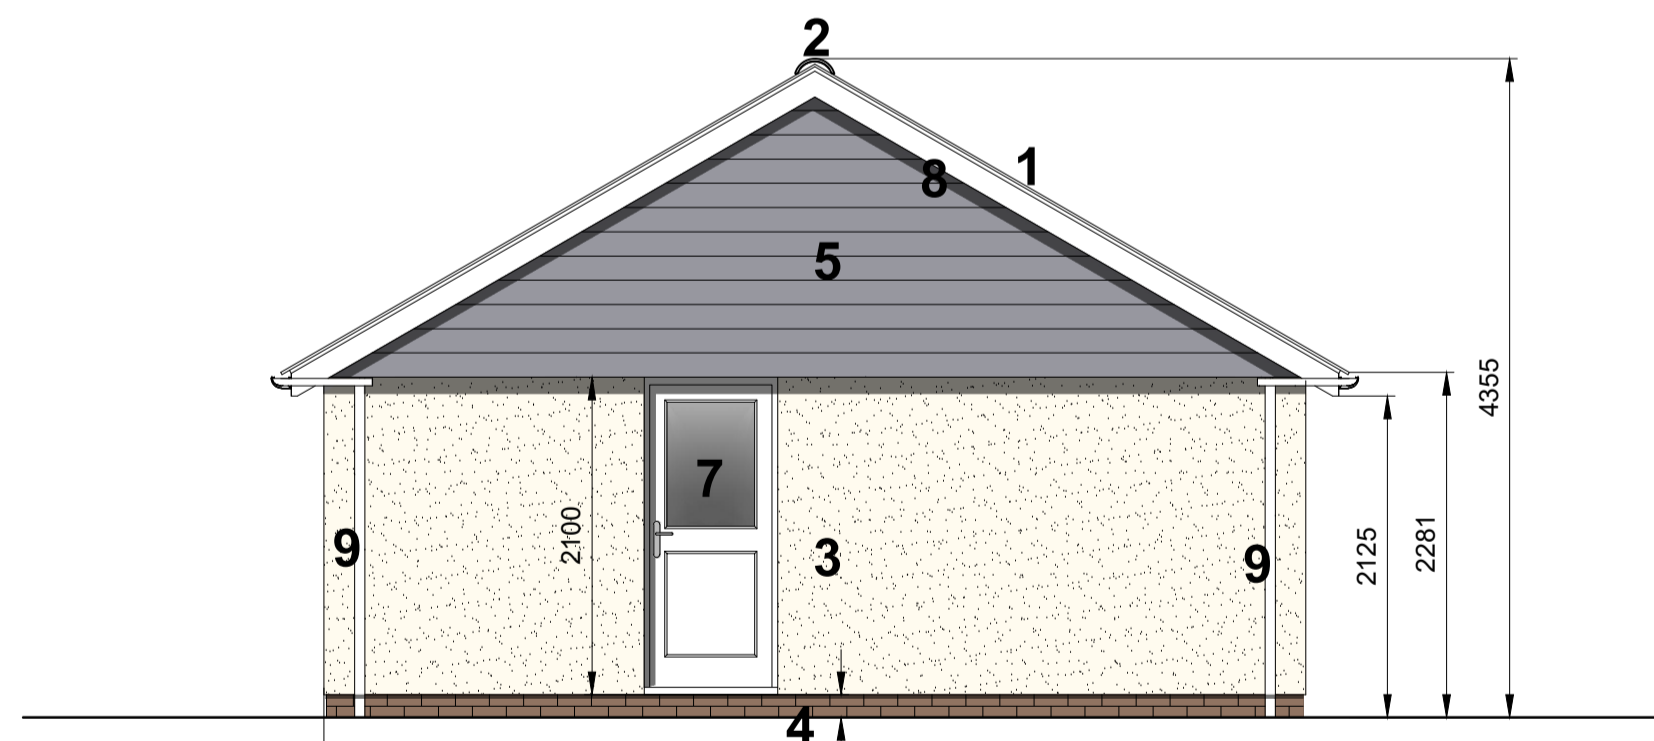

PROPOSED NORTH FACING (REAR) ELEVATION
scale 1:50 @ A1

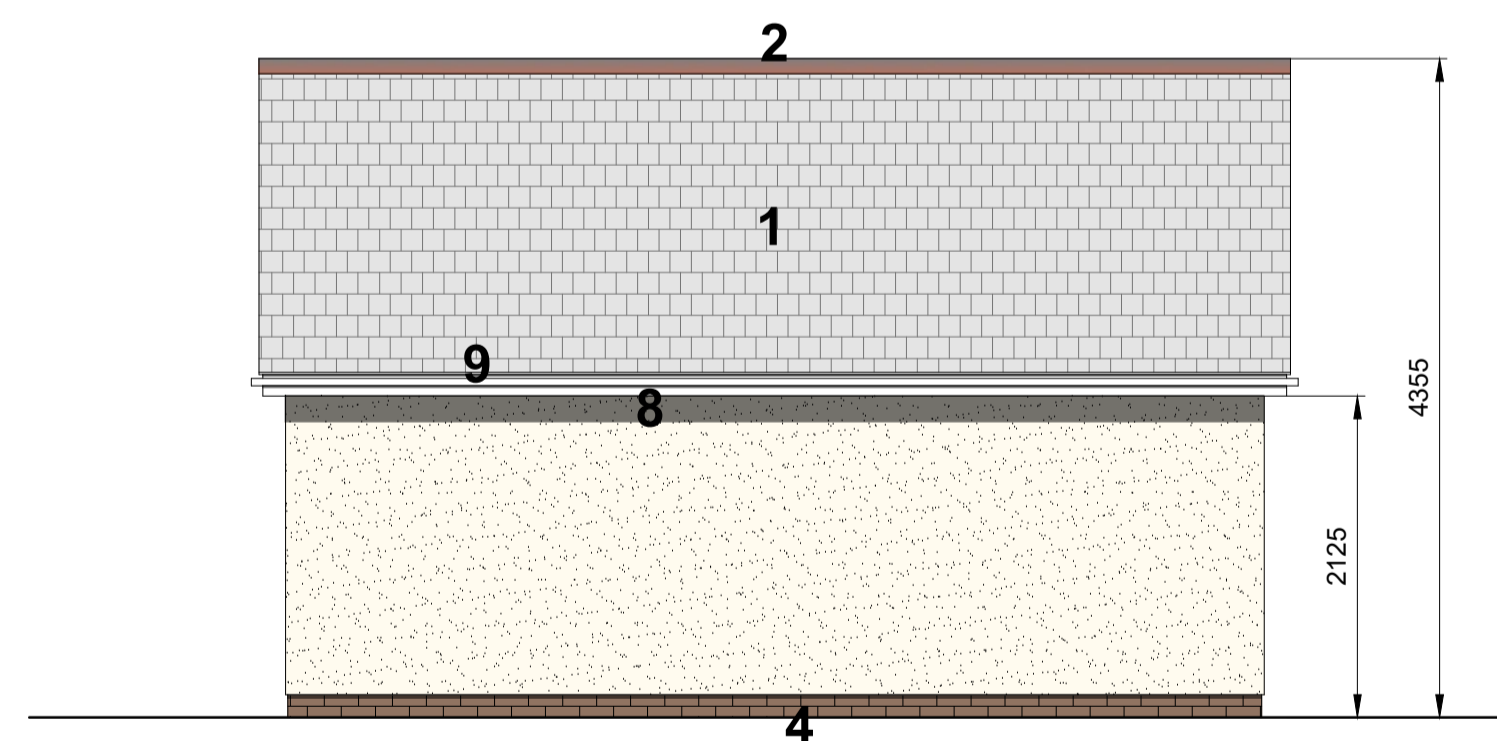

PROPOSED WEST FACING (SIDE) ELEVATION
scale 1:50 @ A1

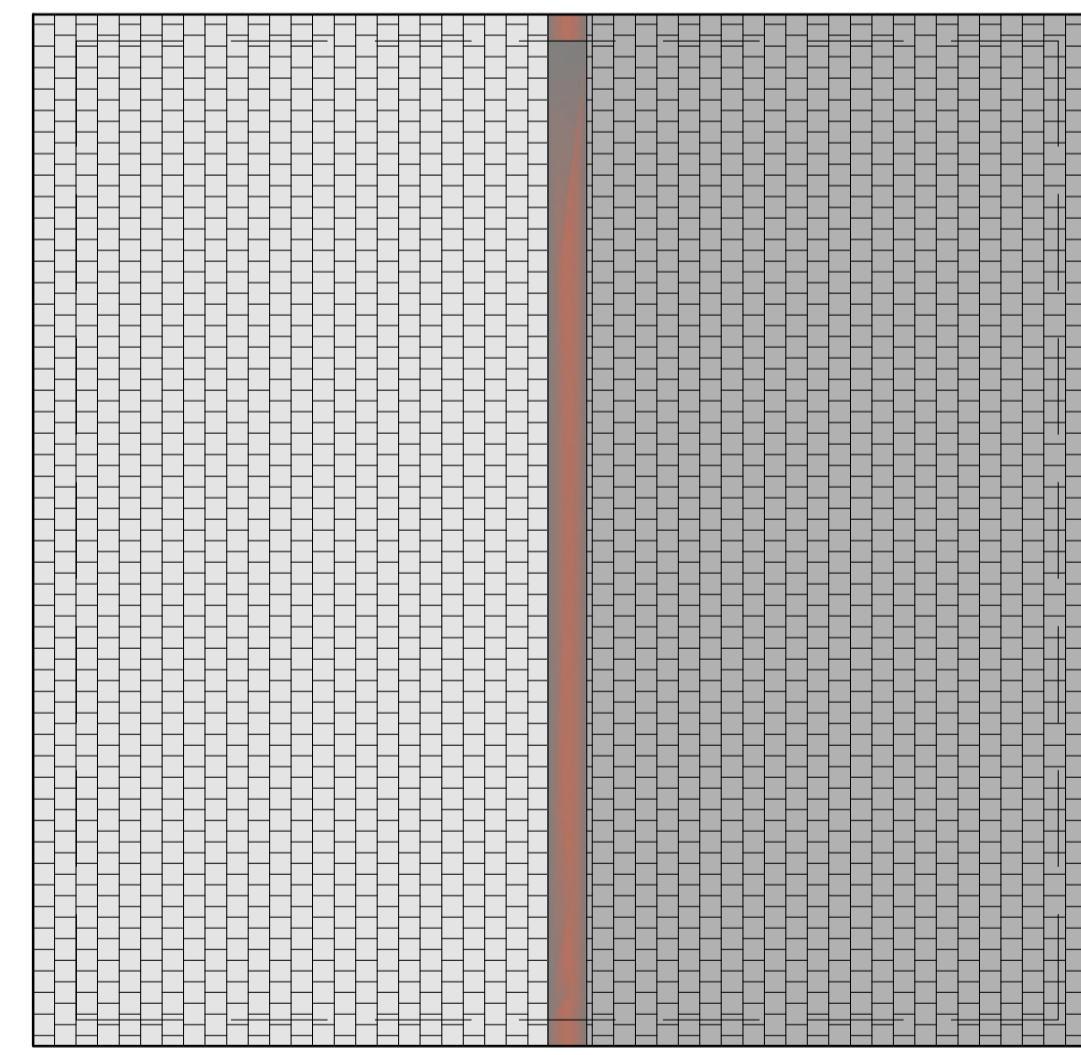

GARAGE - ROOF PLAN
scale 1:50 @ A1

PROJECT PROPOSED TWO STOREY SIDE & REAR EXTENSIONS, DETACHED DOUBLE GARAGE & GARDEN OFFICE	
DRAWING TITLE PROPOSED GARAGE	
DRAWING NUMBER P691 / 11	REV REV
STATUS PLANNING	
SCALE 1 to 50 @A1	
DATE APRIL 2023	
CLIENT MR P WADDAMS WHITMOOR DAIRY COTTAGE ASHILL MOOR, ASHILL DEVON. EX15 3NP	
SITE WHITMOOR DAIRY COTTAGE ASHILL MOOR, ASHILL DEVON. EX15 3NP	