




Existing Block Plan
Scale 1:150 @ A1

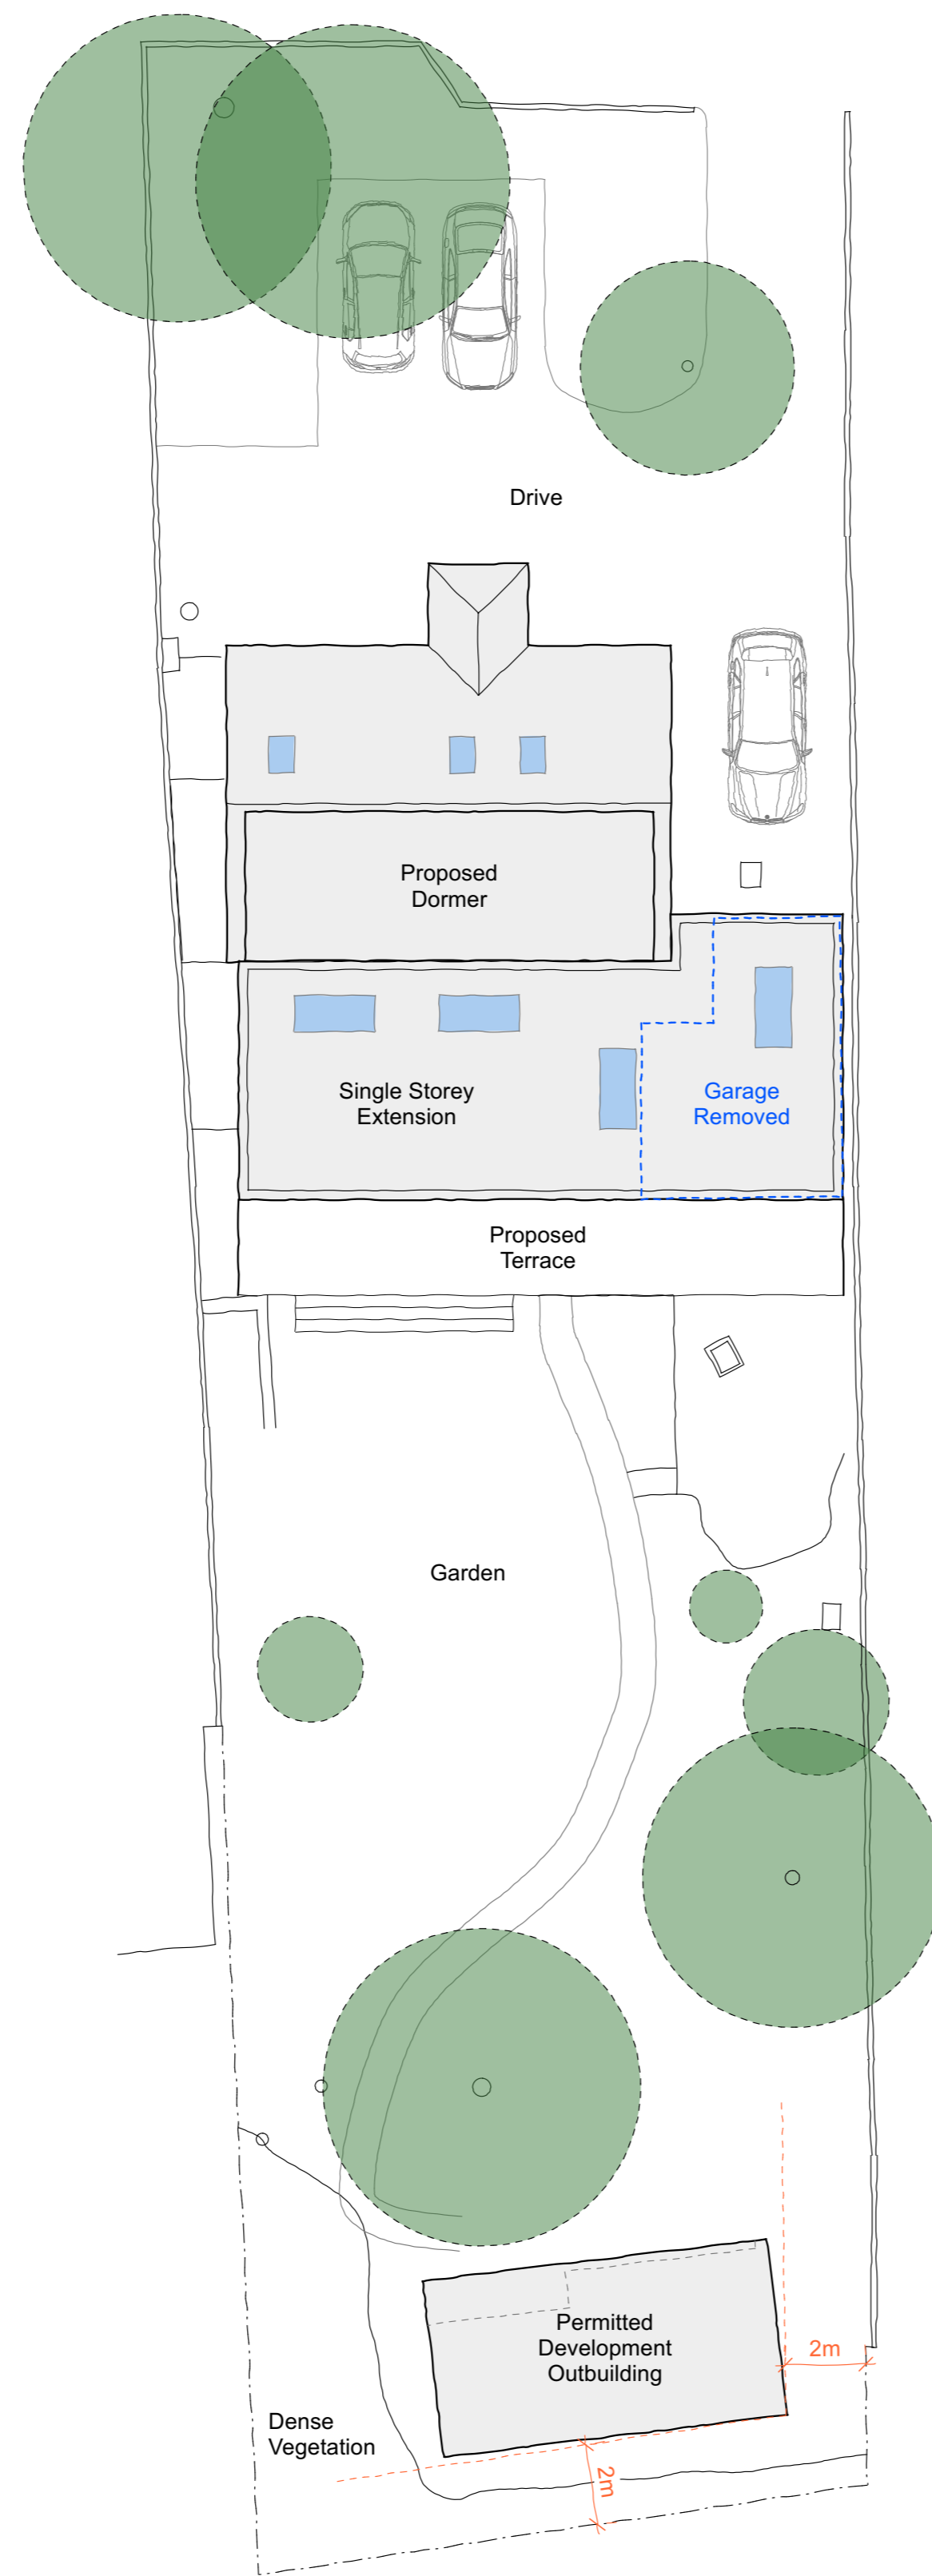


Proposed Block Plan
Scale 1:150 @ A1

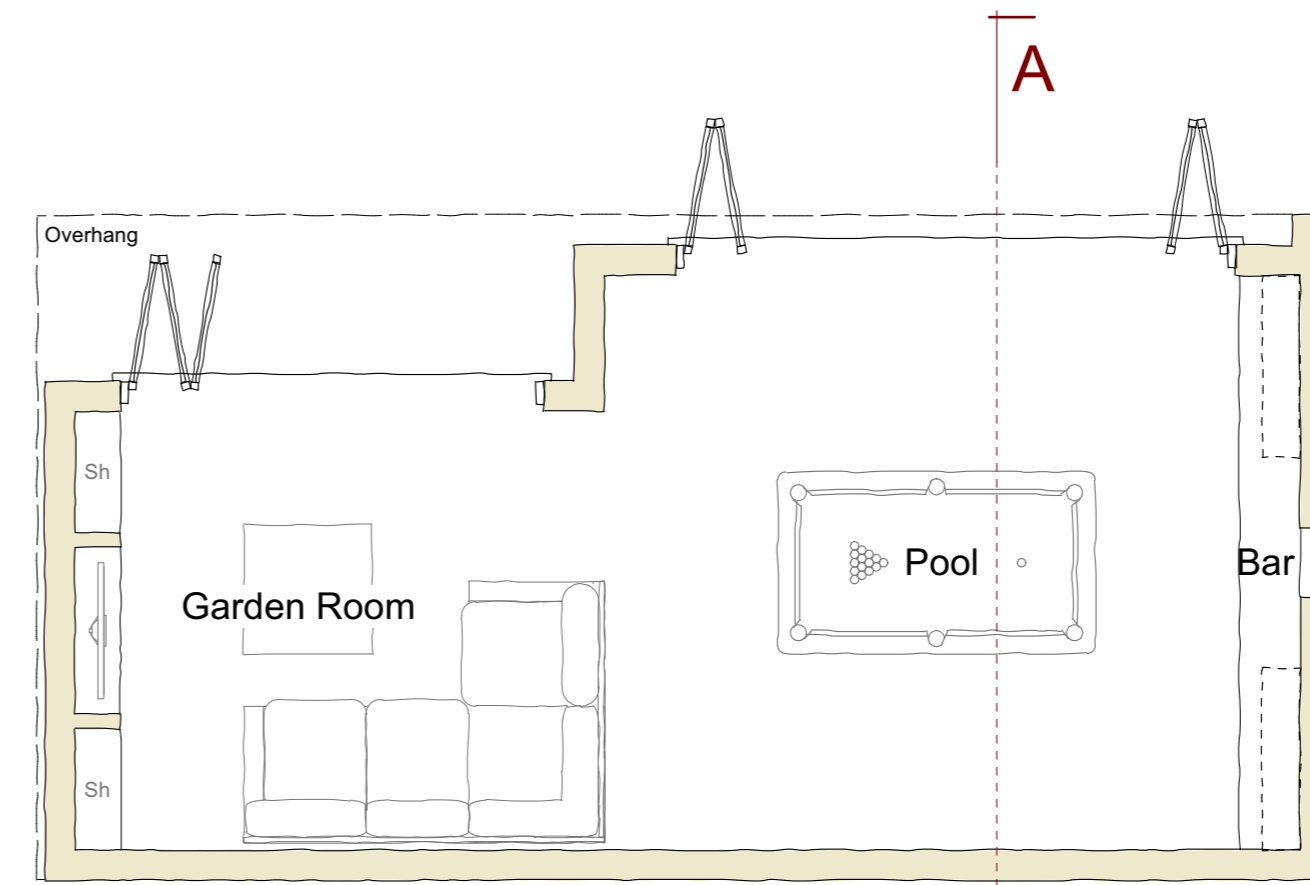


Proposed Floor Plan

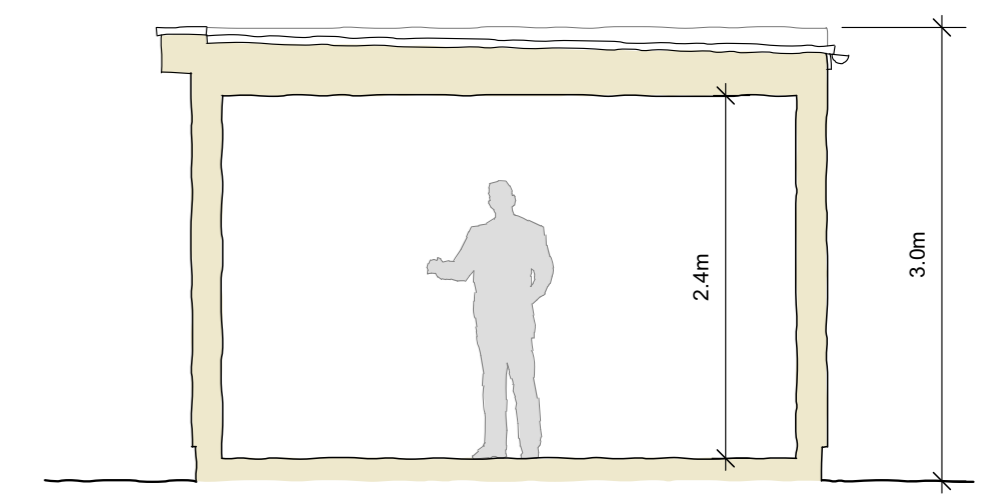


Drafting Datum -1.0m
Proposed Section A - A

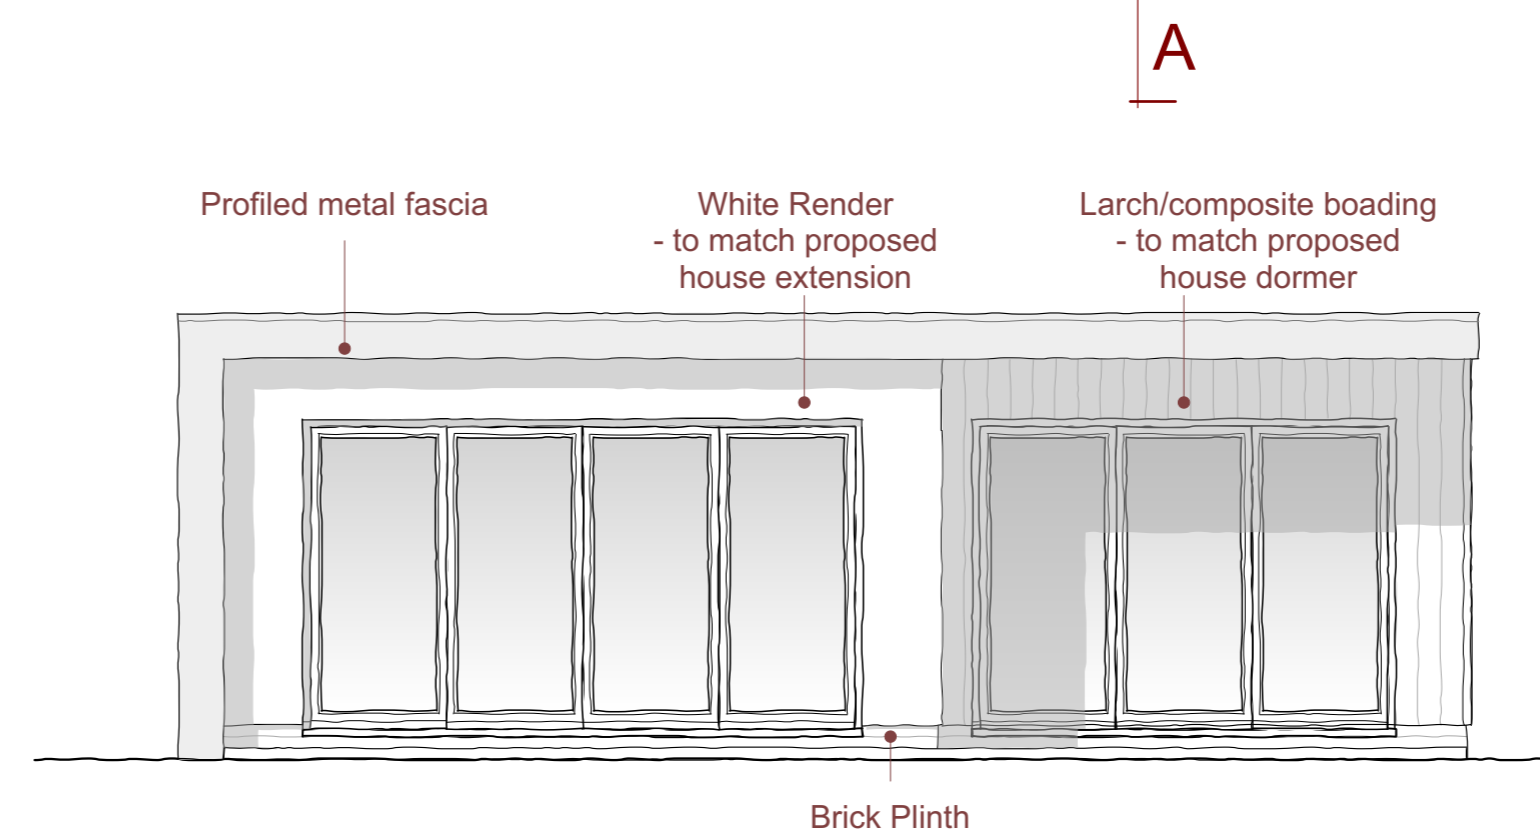


Drafting Datum -1.0m
Proposed Front Elevation

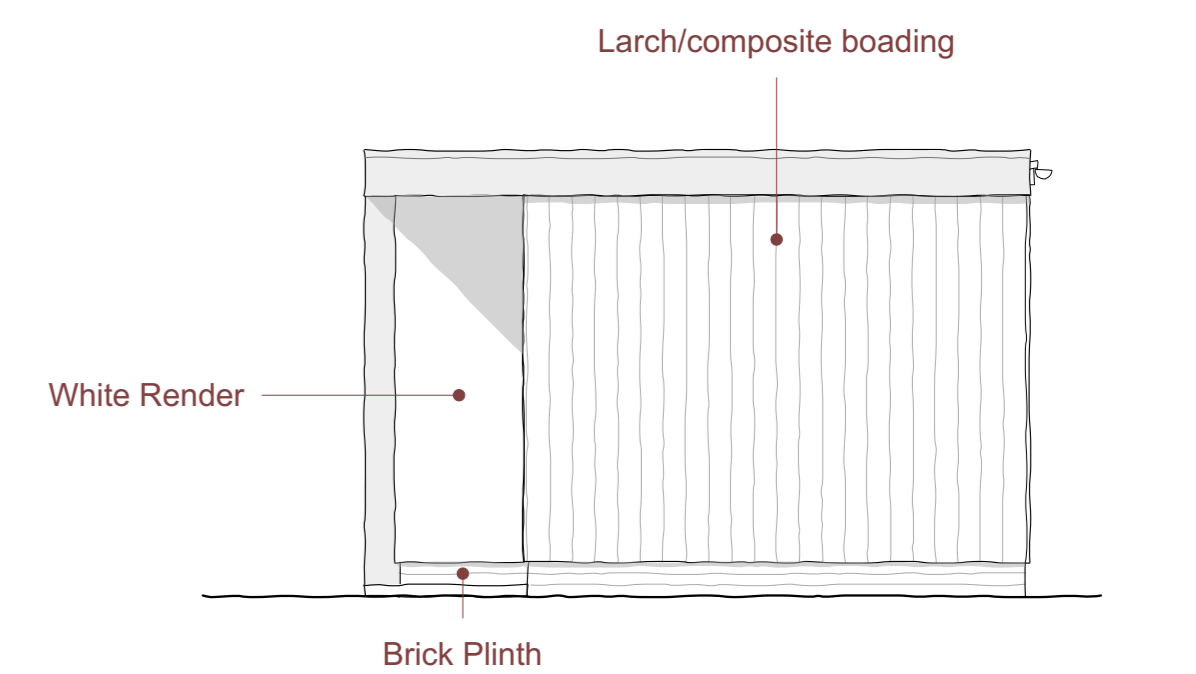

Drafting Datum -1.0m
Proposed Side (west) Elevation

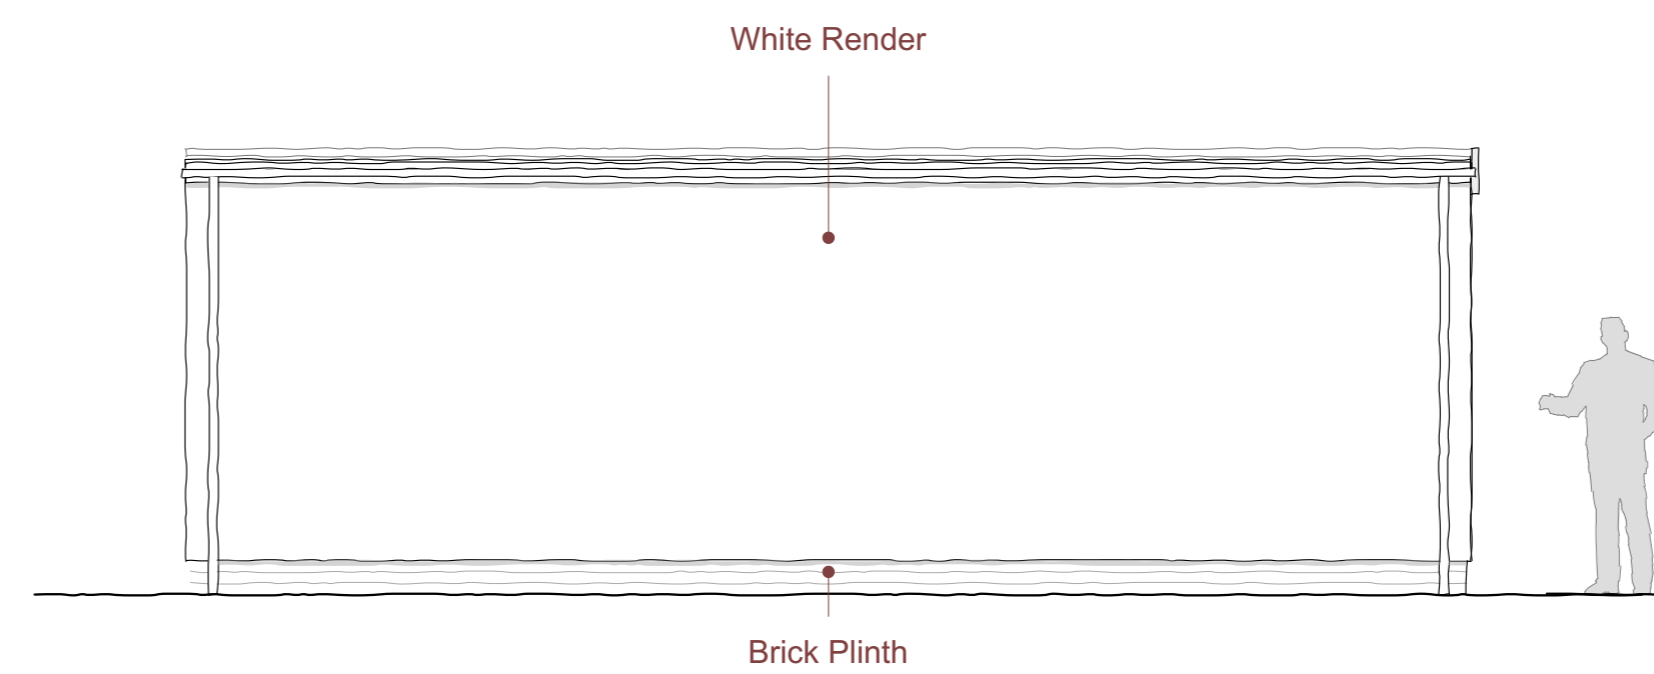

Drafting Datum -1.0m
Proposed Rear Elevation

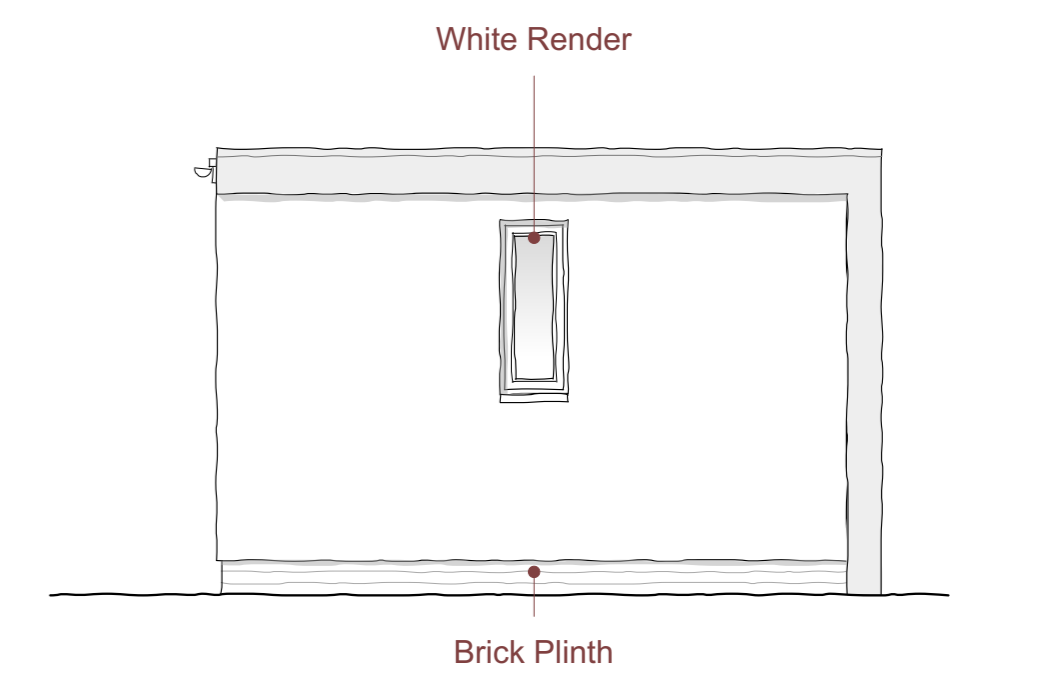

Drafting Datum -1.0m
Proposed Side (east) Elevation

Permitted Development Outbuilding
Scale 1:50 @ A1



Contractor is responsible for all setting out and must check dimensions on site before work is put in hand. Written dimensions only to be taken, this drawing must not be scaled. JAP Architects to be immediately notified of suspected omissions or discrepancies. ©

Revisions		
A	Amended Following Conversation with Client	19.07.2023
B	Finalised for Planning Application	01.08.2023

Revisions		

J.A.P. Architects

Market Hill, Clare, Suffolk CO10 8NN

T: 01787 279490
E: enquiries@japarchitects.co.uk
W: www.japarchitects.co.uk



Project	Proposed works at Willow House, Clare for Mr & Mrs Cowlard.		
Title	Existing and Proposed Block Plans and Permitted Development Outbuilding		
Scale	1 : 50/150@ A1	Date	July 2023
Drawing No.	23019 - 06	Revision	B