




Existing Rear Elevation




Existing Side Elevation



Existing Front Elevation

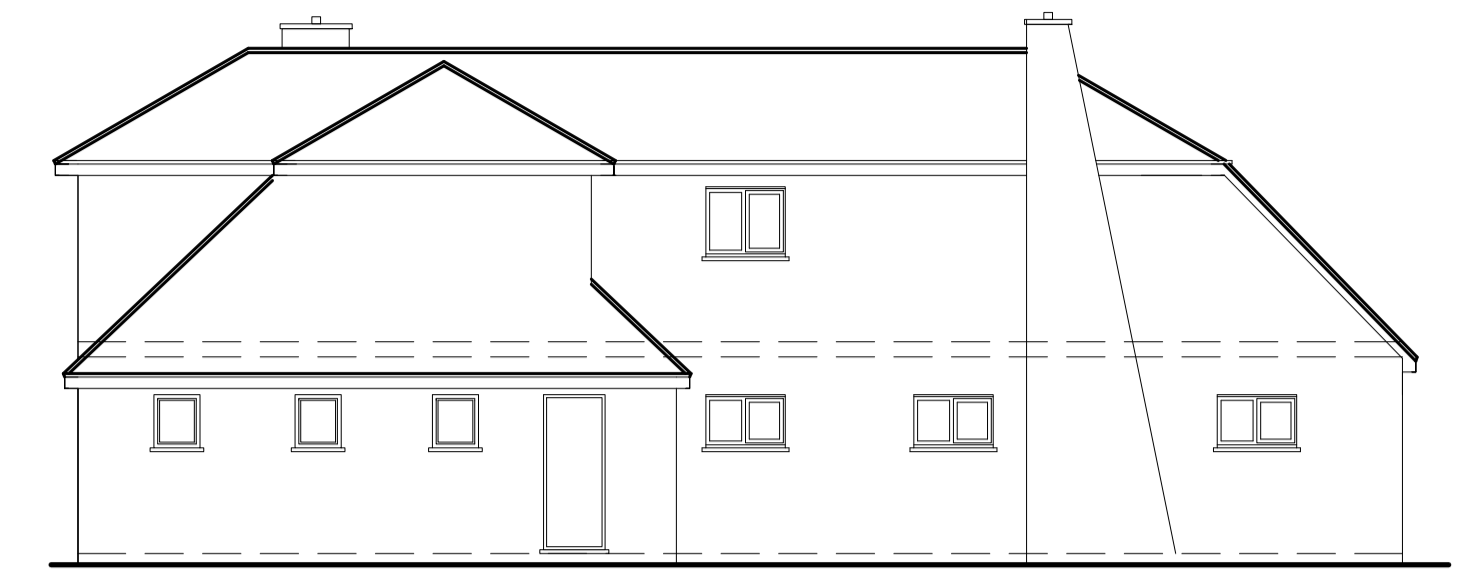


Existing Side Elevation

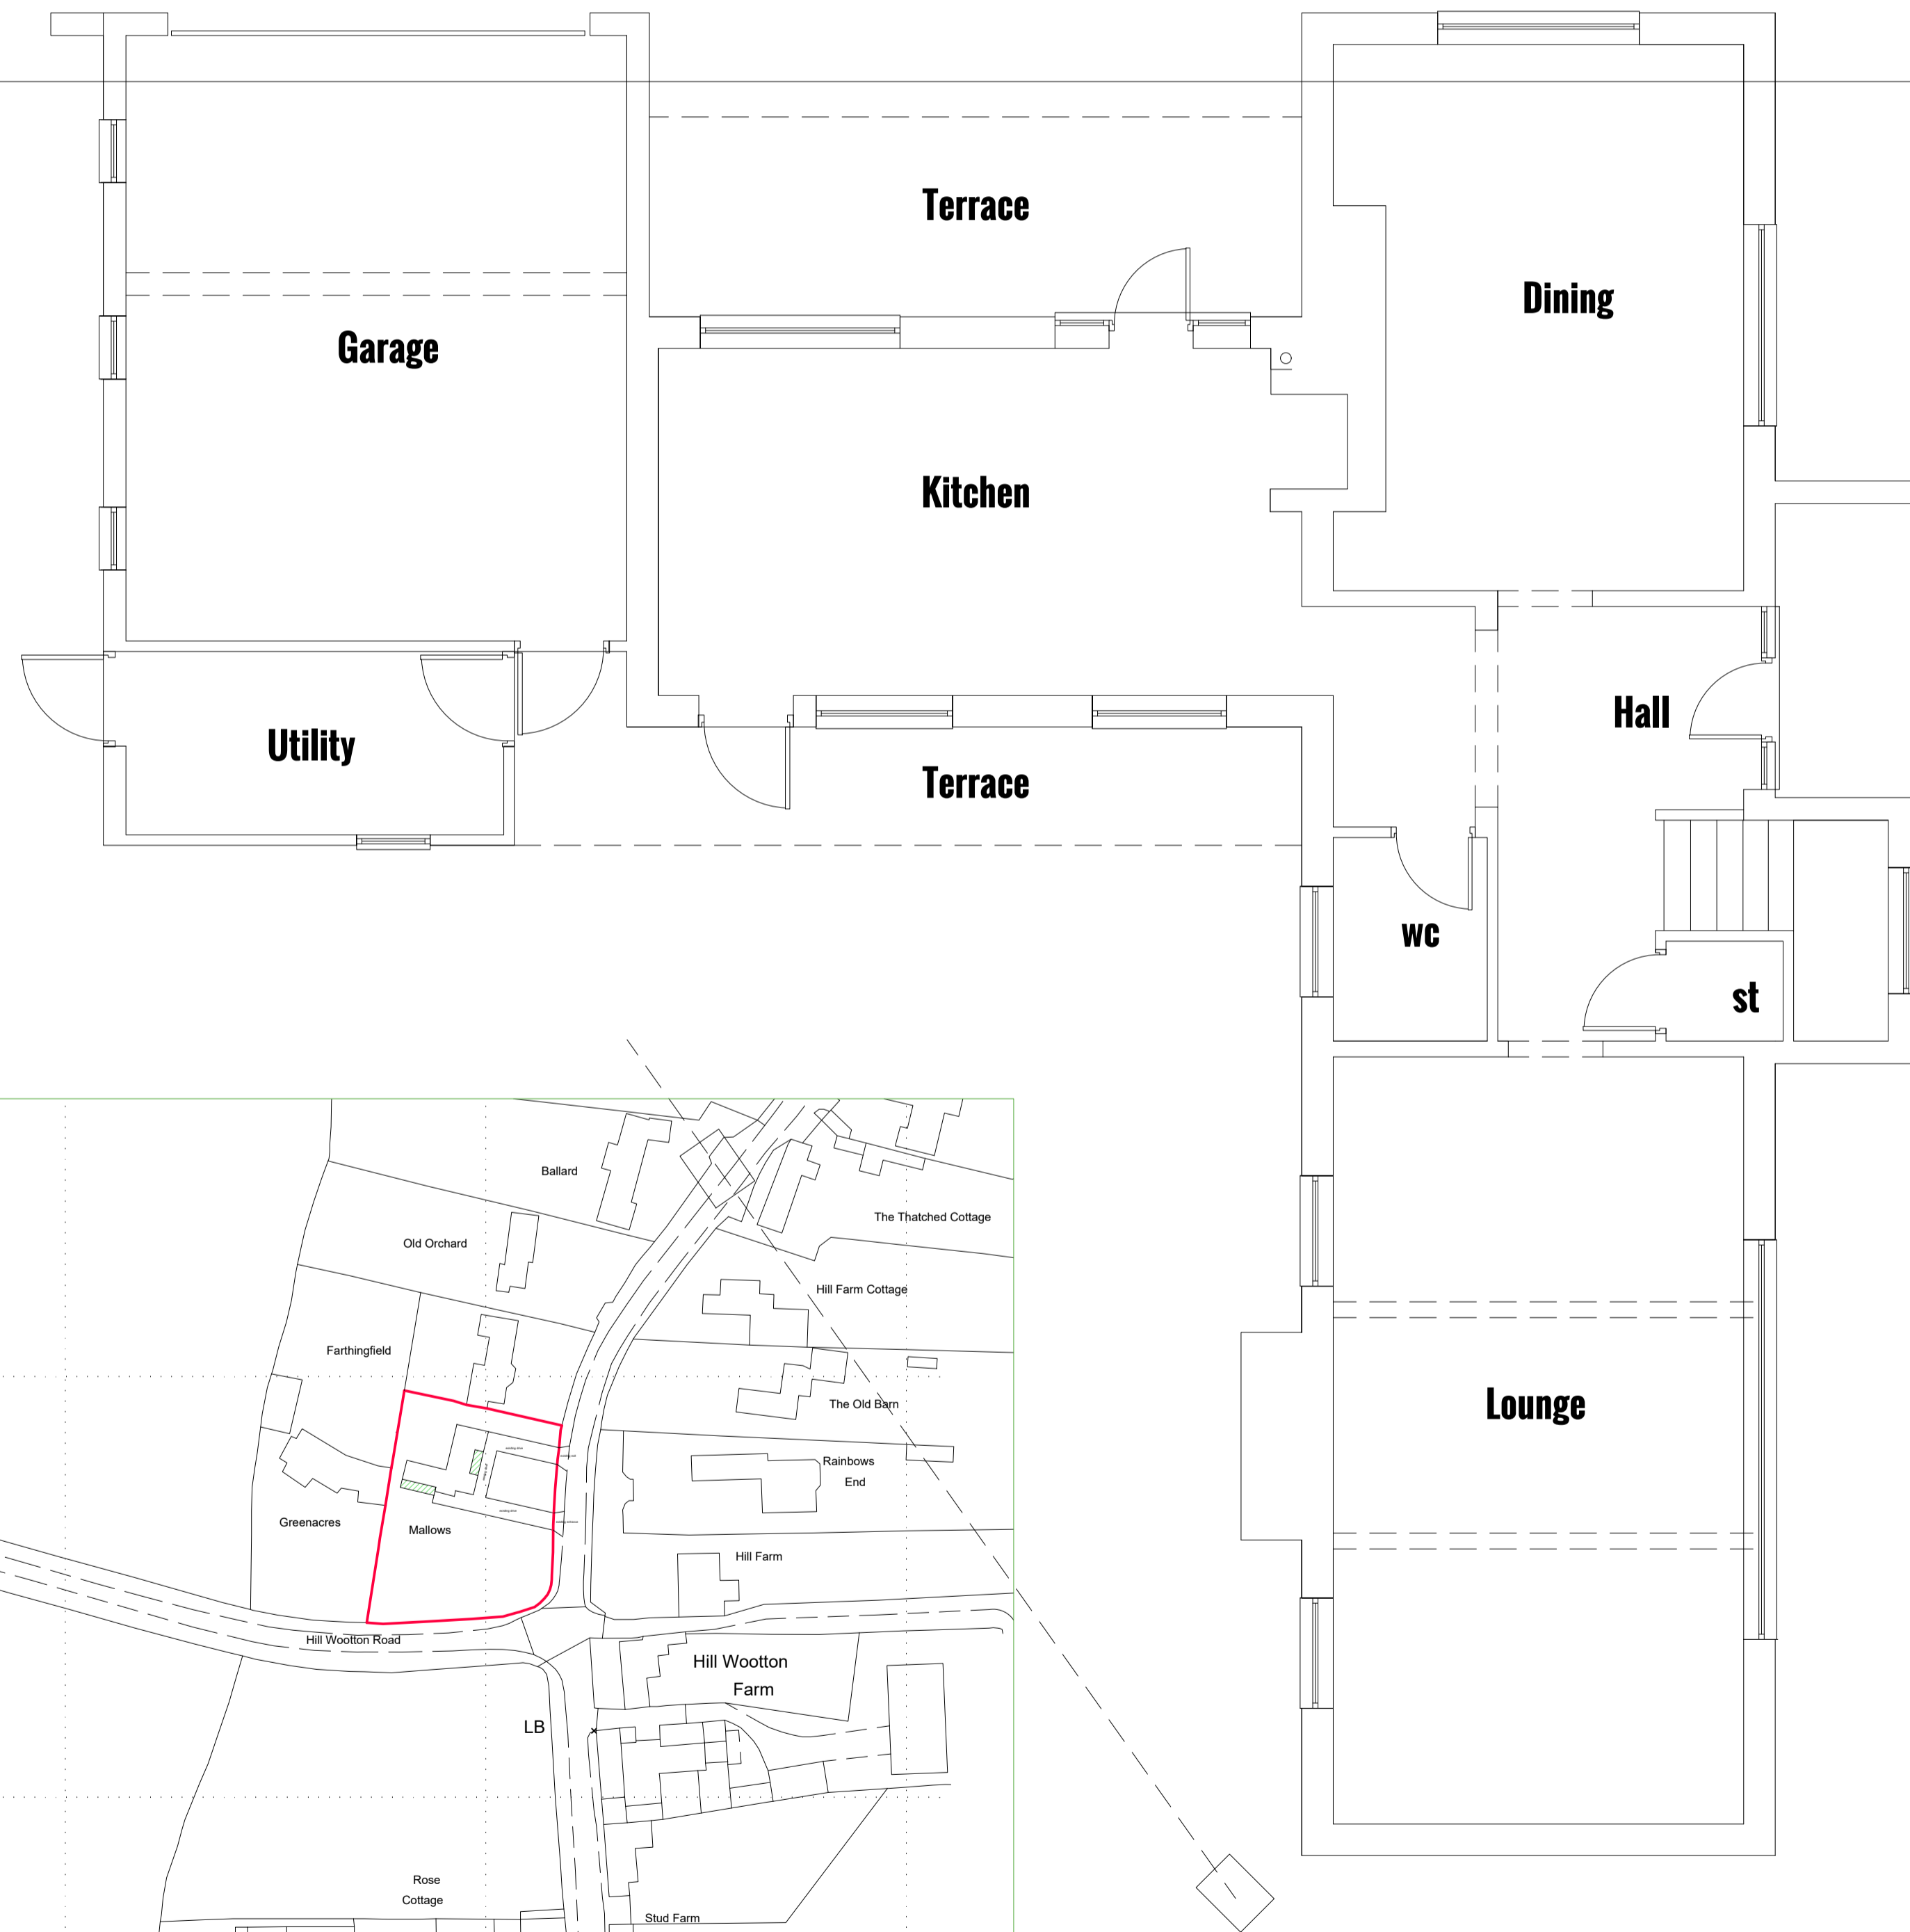


Existing Ground Floor Plan - 129.06sqm



Existing First Floor Plan - 98.64sqm

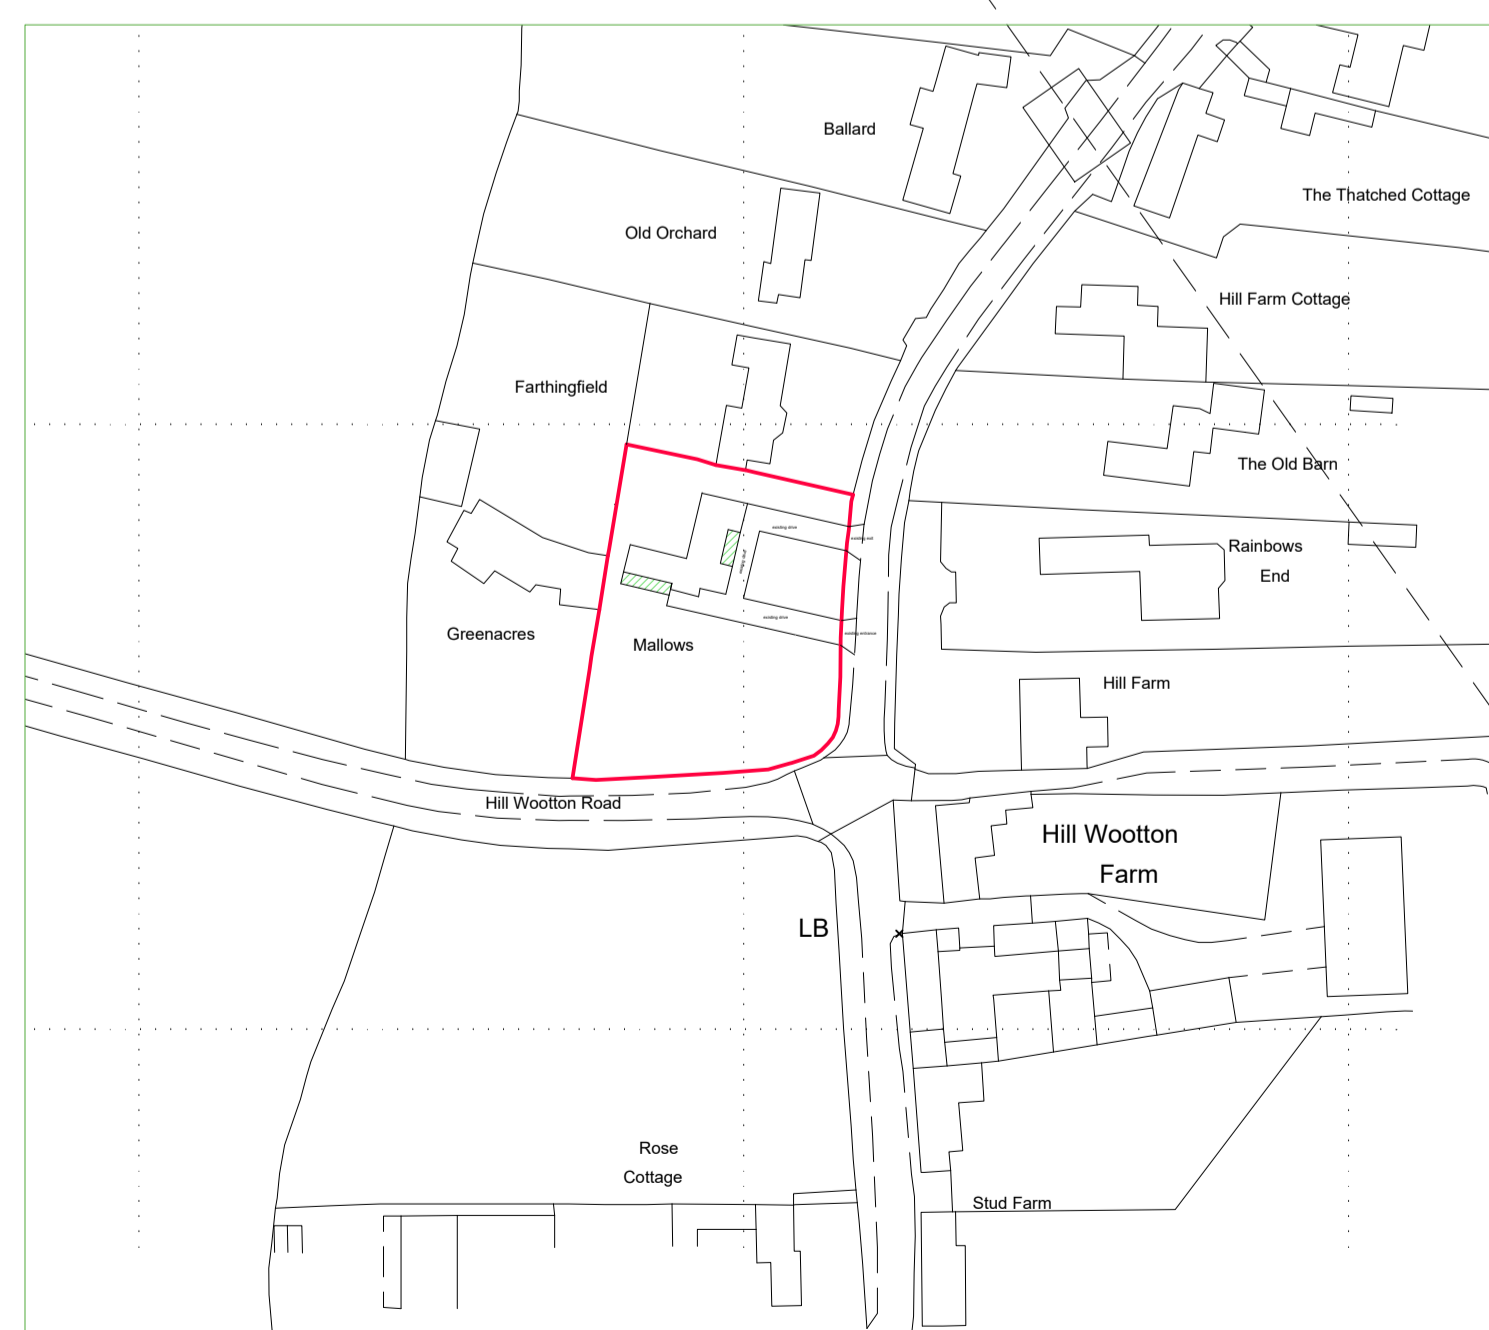

Site Location Plan 1-1250

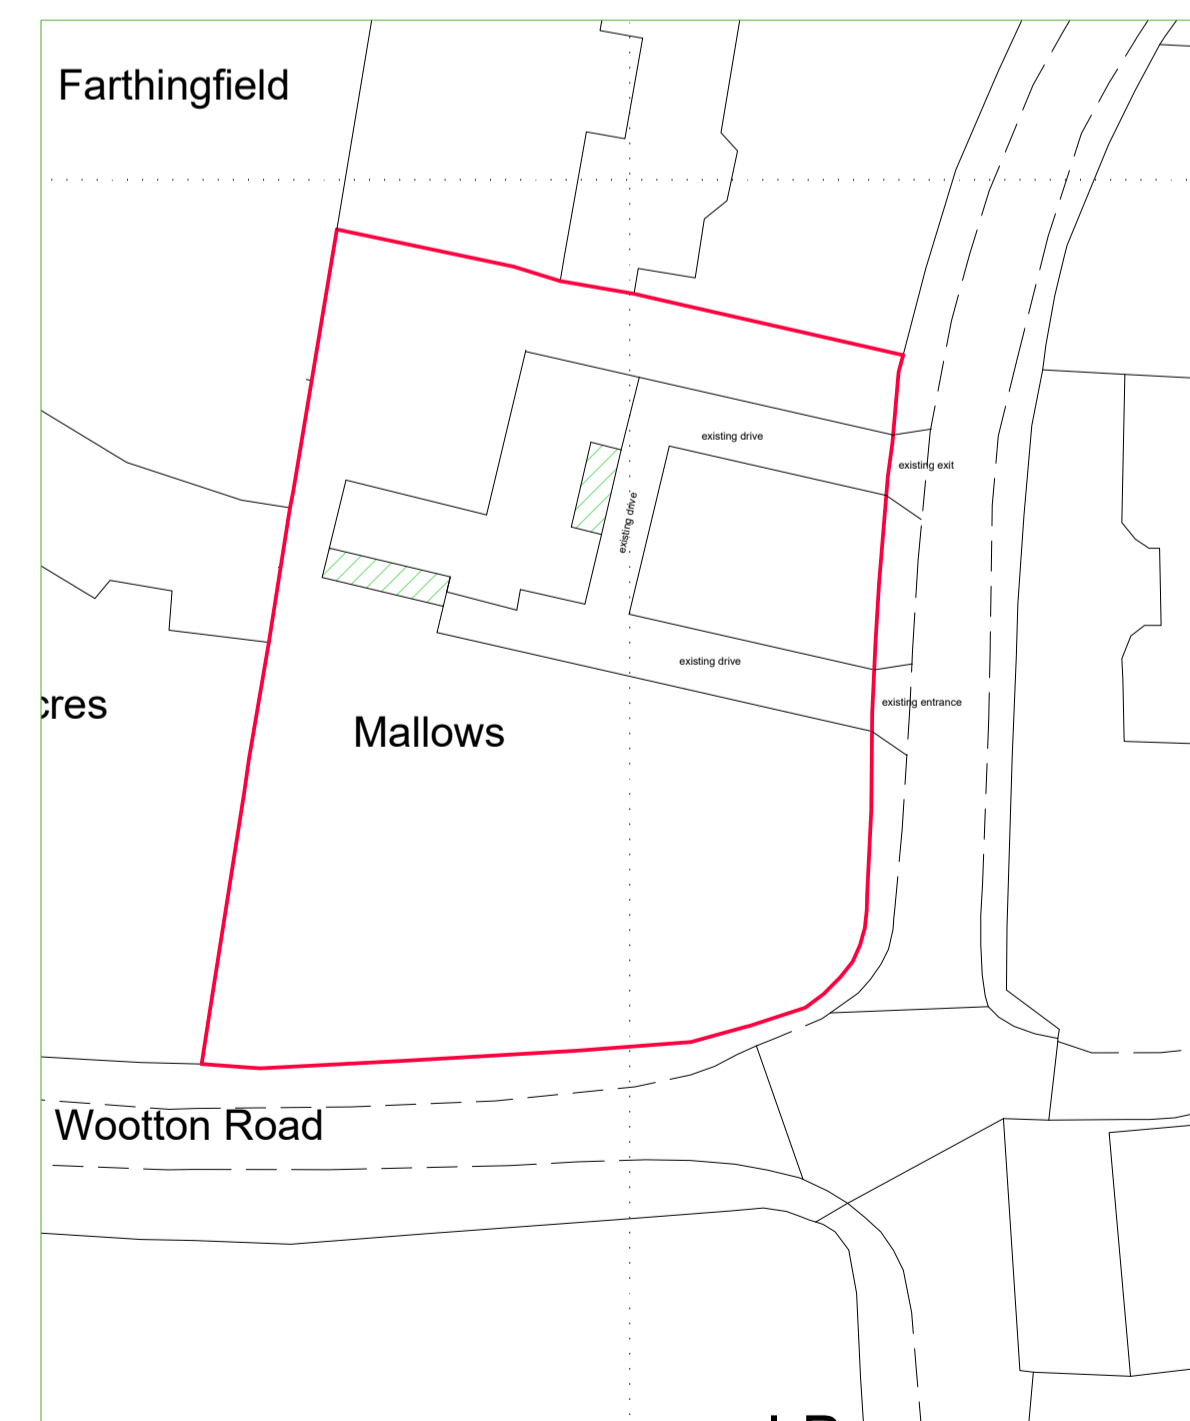

Block Plan 1-500

Before works begin
 Contractors must verify all dimensions on site before commencing works on site. Any discrepancies must be reported to Vasia Architecture before works are undertaken or materials are ordered.



Lake View House Wilton Drive Tournament Fields Warwick CV34 6RG

project
Proposed Extensions
 Malloes
 Hill Wootton Road
 Warwick CV35 7PP
 drawing

Existing Plans & Elevations
 scale 1:50/1:100@A1 date April 2023 drawn aph

Job no 4239-01D

Copyright
 This drawing is the copyright of Vasia Architecture Limited and must not be reproduced in part or whole without prior written consent.