
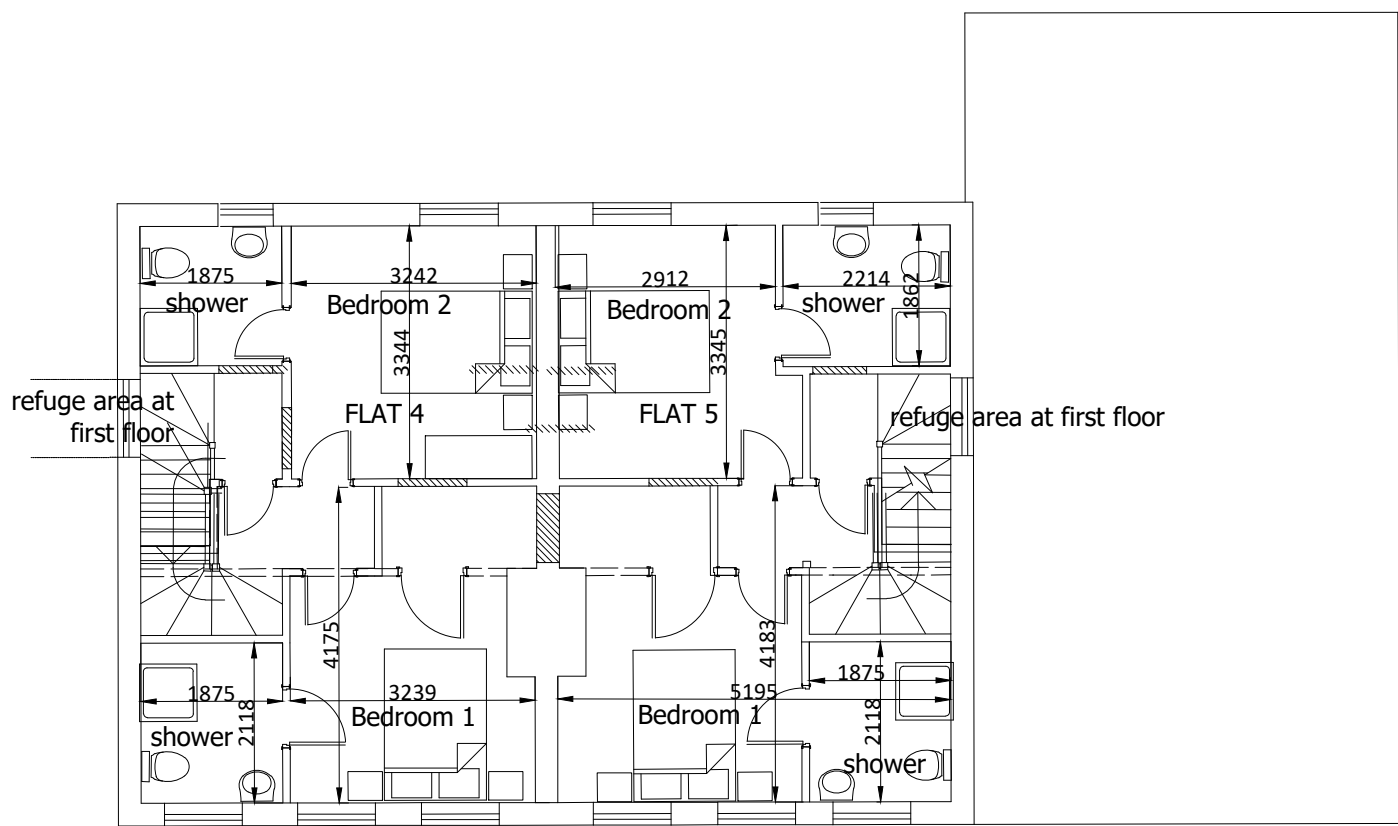



Ground Floor Plan

SCALE 1:100

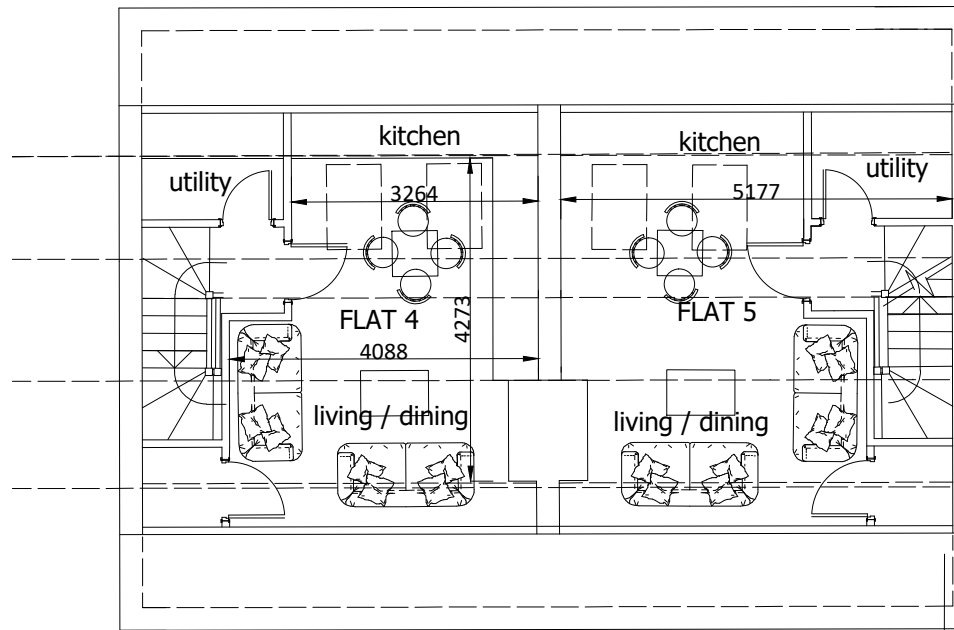


First Floor Plan

SCALE 1:100

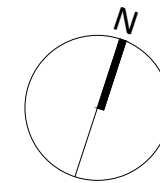

AREA SCHEDULE

- Flat 1 -35.7m²
- Flat 2 -35.7m²
- Flat 3 -53.1m²
- Flat 4 -55.4m²
- Flat 5 -55.4m²

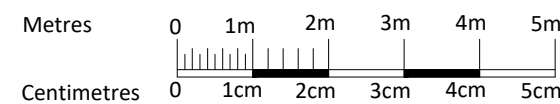

PLANNING 1:100

Revision	Description	Date
B	Stairs altered, areas updated	15.08.2023
A	Dimensions added	02.08.2023

Project
Residential Conversion
4 Princess Louise Road
Blyth



Intersect

Architects Limited

YBN 7-8 Delta Bank Road
Metro Riverside Park
Gateshead NE11 9DJ. T. 0191 303 6283

Title
Plans as proposed

Scale	Date	Drawn by	Chkd by
1:100@A3	June 2023	jkb	ajs

Dwg. No.
SP-363-A-PL-10/ B

© Intersect™ Architects Limited.
This drawing is copyright and must not be reproduced wholly or in part without prior permission.
Do not scale from this drawing.