



PROPOSED FRONT ELEVATION

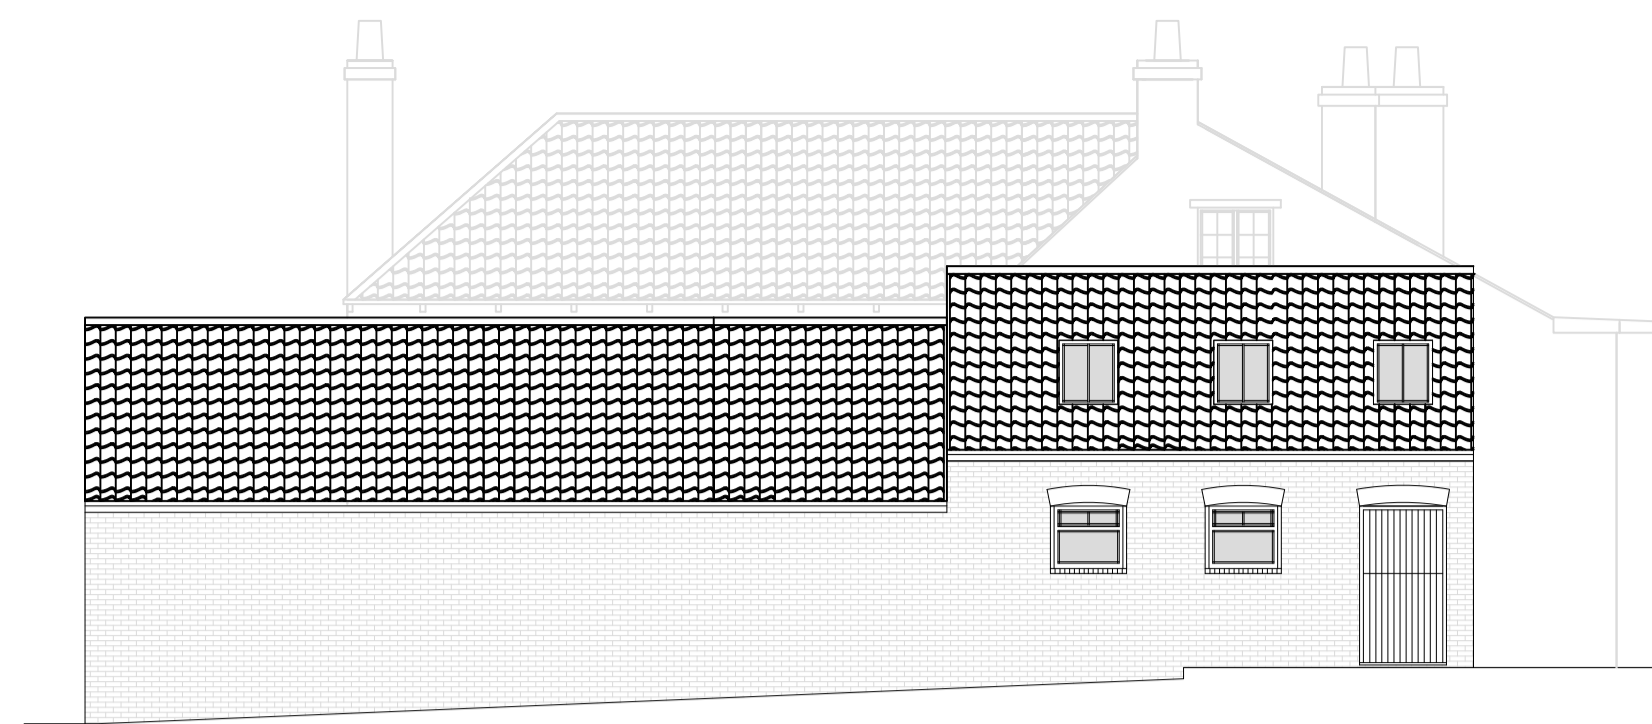


PROPOSED SIDE ELEVATION




PROPOSED REAR ELEVATION

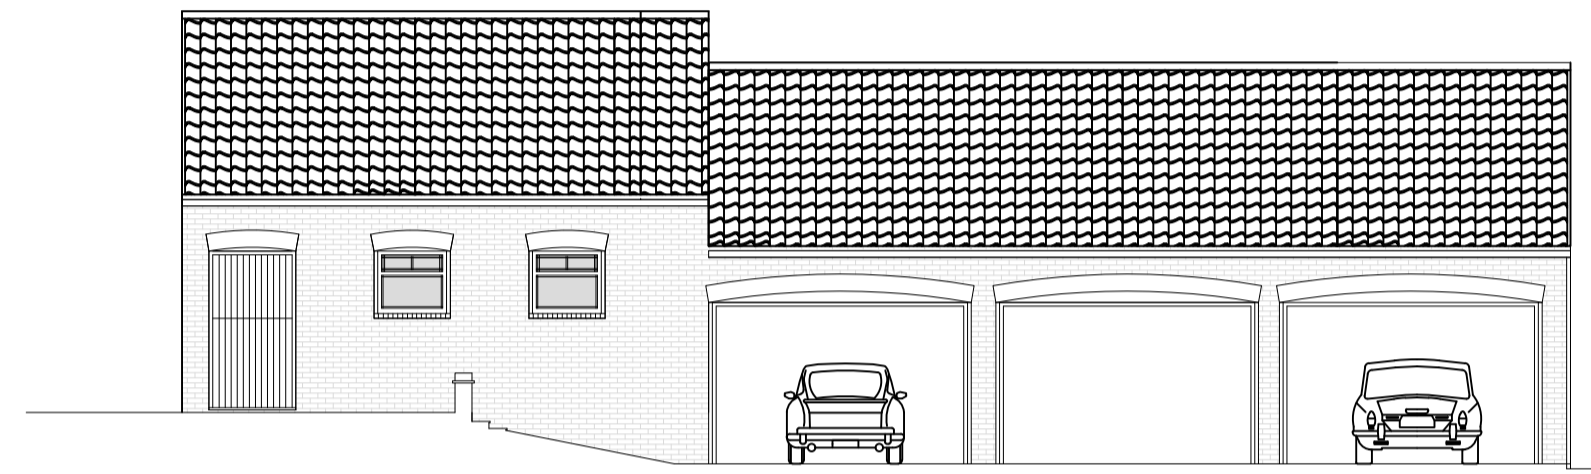

PROPOSED SIDE ELEVATION

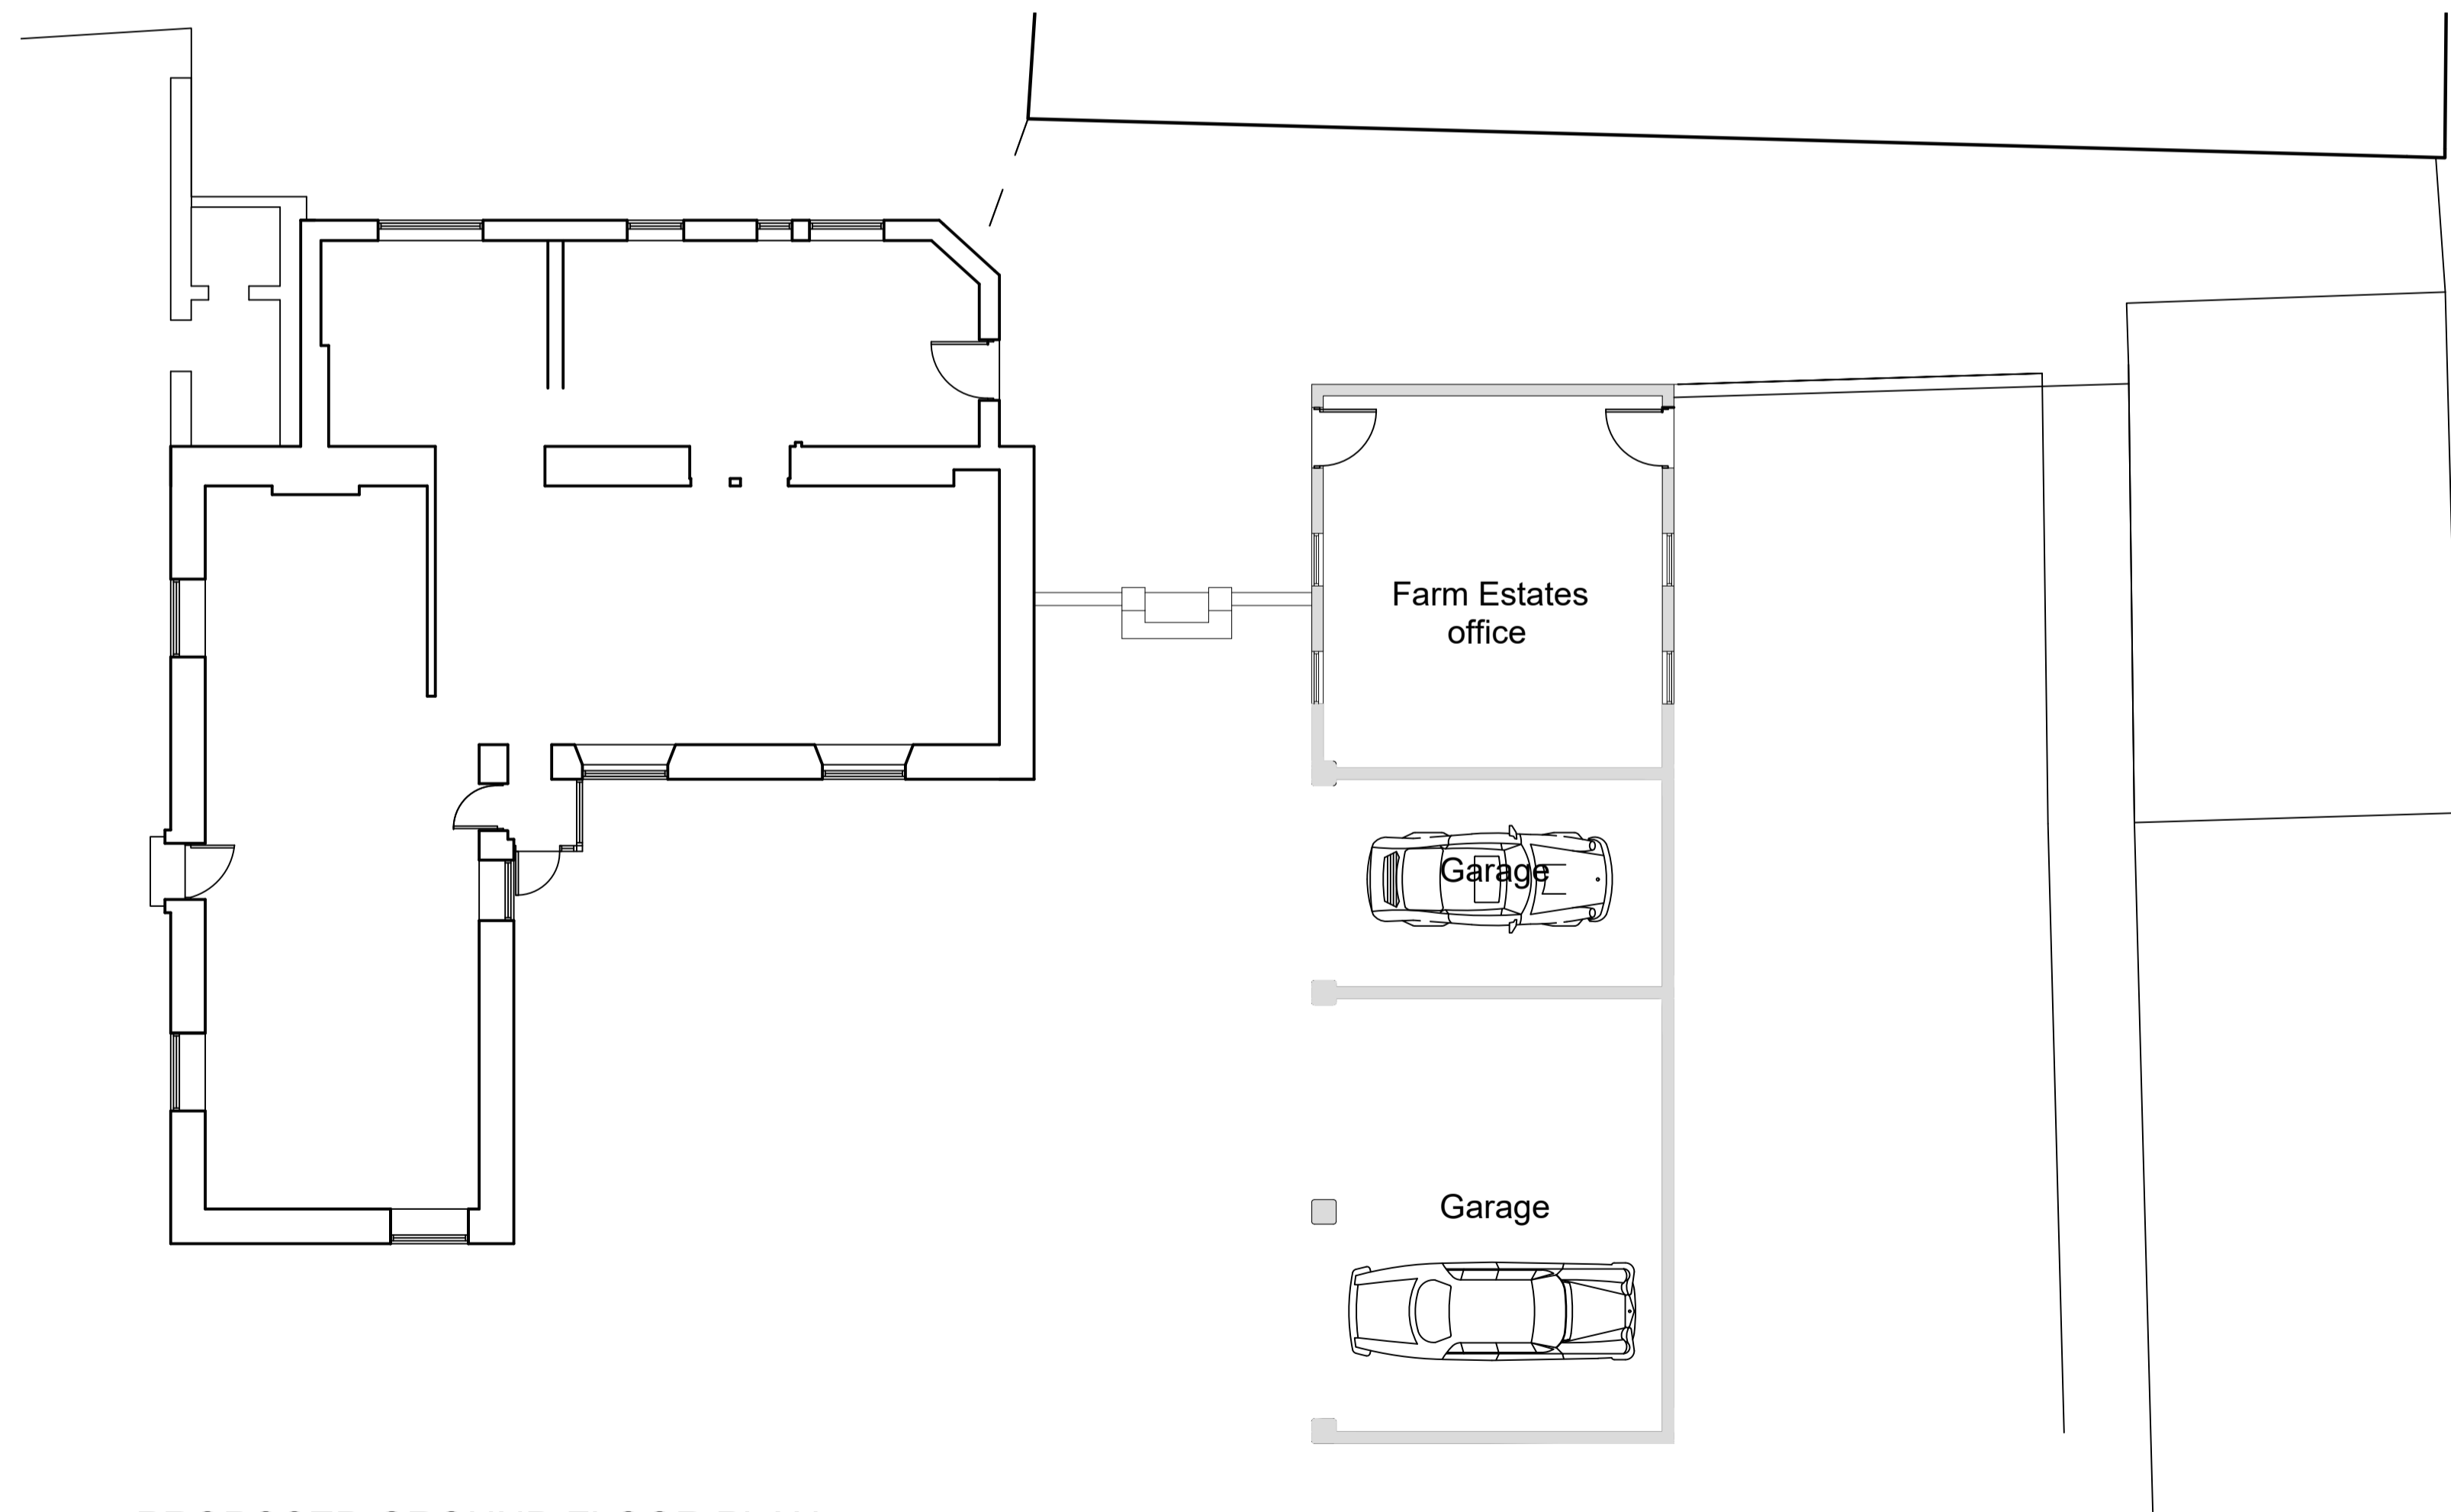

PROPOSED GROUND FLOOR PLAN

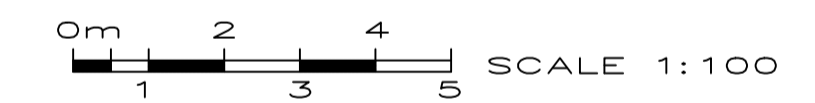

PROPOSED ELEVATIONS

ALL DIMENSIONS, SETTING OUT, LEVELS ETC. TO BE CHECKED ON SITE
 THIS DRAWING MUST NOT BE SCALED & MUST BE READ IN CONJUNCTION
 WITH OTHER RELEVANT SPECIFICATIONS AND DRAWINGS
 THIS DRAWING MUST NOT BE USED FOR LAND TRANSFER PURPOSES
 ALL RIGHTS RESERVED IN CHAPTER IV OF THE COPYRIGHT, DESIGN &
 PATENTS ACT 1988 HAVE BEEN GENERALLY ASSERTED. THE COPYRIGHT
 REMAINS WITH MARTIN BELT ARCHITECTURE AT ALL TIMES UNLESS
 SPECIFICALLY AGREED OTHERWISE.
 © COPYRIGHT

Client	MR & MRS WARKUP	Martin Belt Architects			
Project	PROPOSED GARAGE AND GARDEN STORE AT MANOR FARM, LOW FIELD LANE, HAISTHORPE, NR DRIFFIELD, YO25ANX	ARCHITECTURE	URBAN DESIGN	REGENERATION	
Title	PROPOSED	ELEVATIONS			
Project No	06-117	Scale	1:100@A1	64 Cardigan Road	Bridlington East Yorkshire YO15 3JT
Drg No	02	Date	May 2023	Tel: 01262 229970	Mobile: 07956 466631
Revision	o	Drawn	mrb	martinbelt.architects@gmail.com	