




Front Elevation



Rear Elevation



Side Elevation

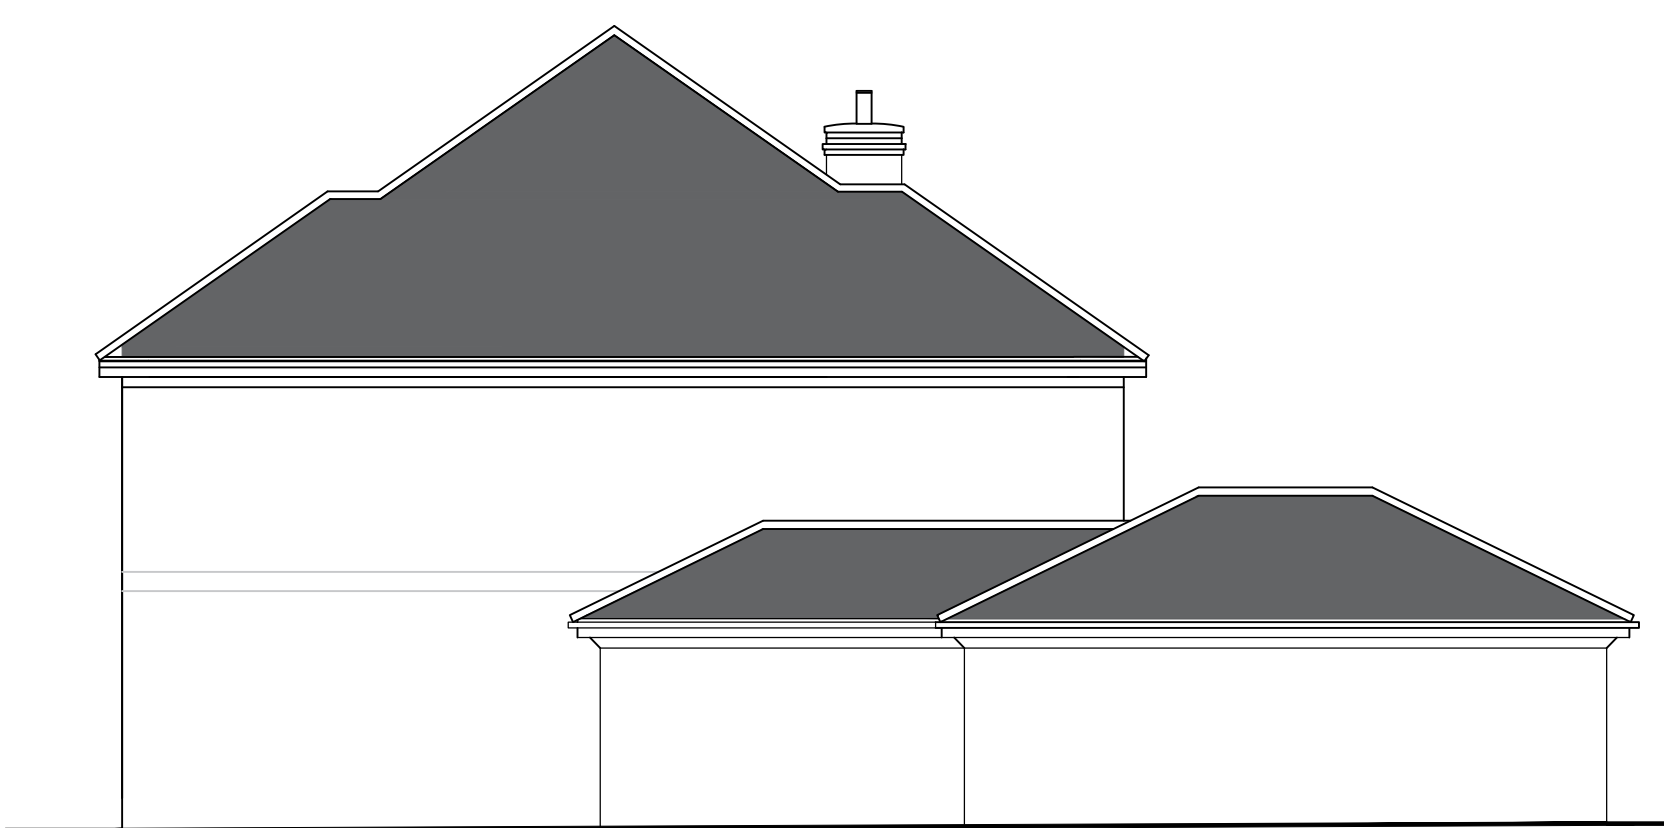


Side Elevation



Solar panels to specialists details projecting 15mm from roof slope




Typical Solar Panels

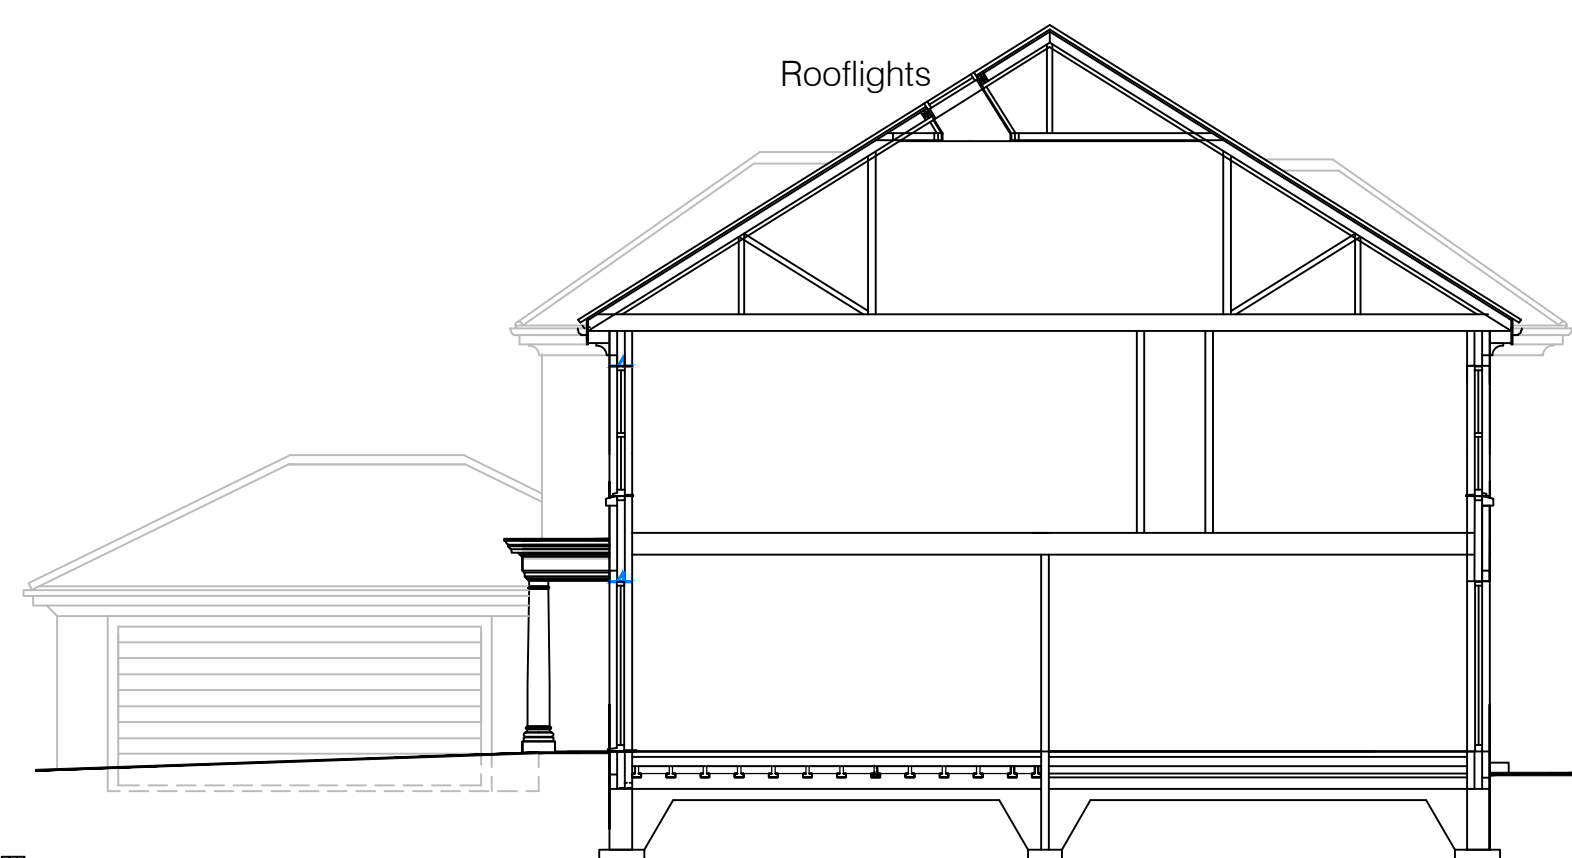


SECTION

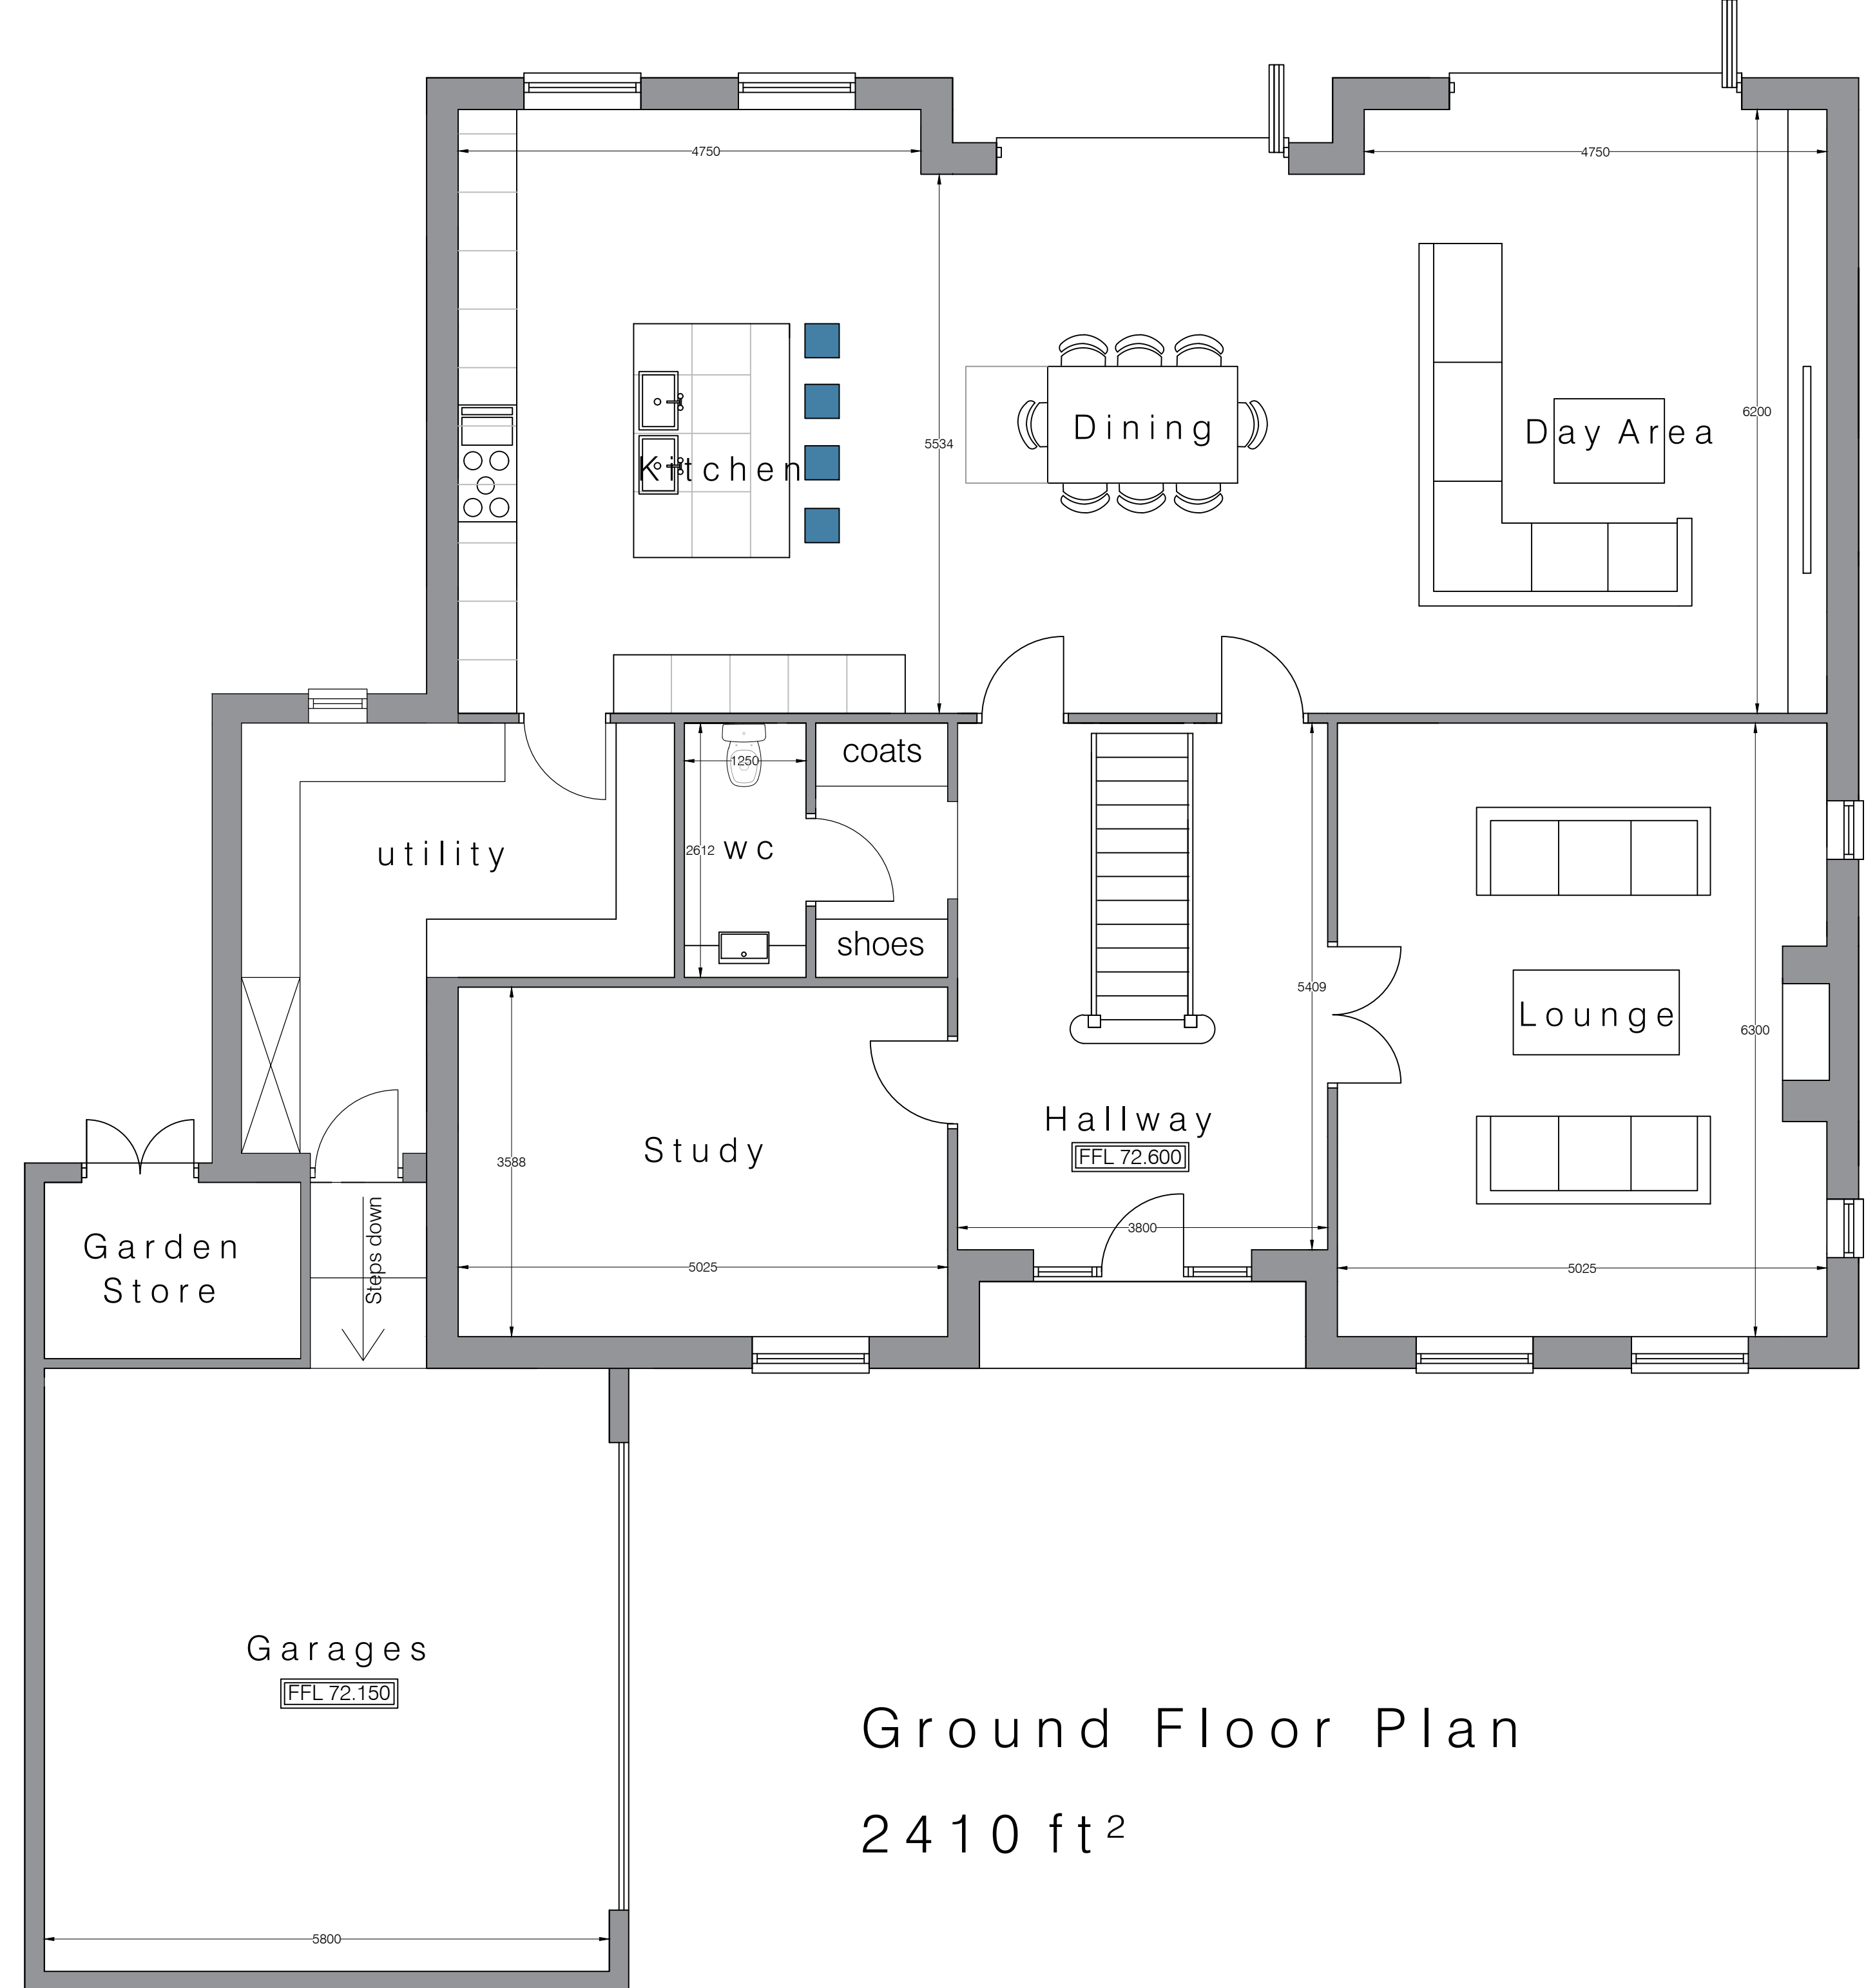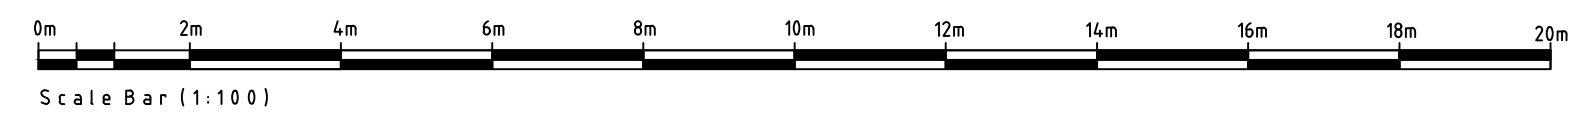

Ground Floor Plan  
2410 ft<sup>2</sup>

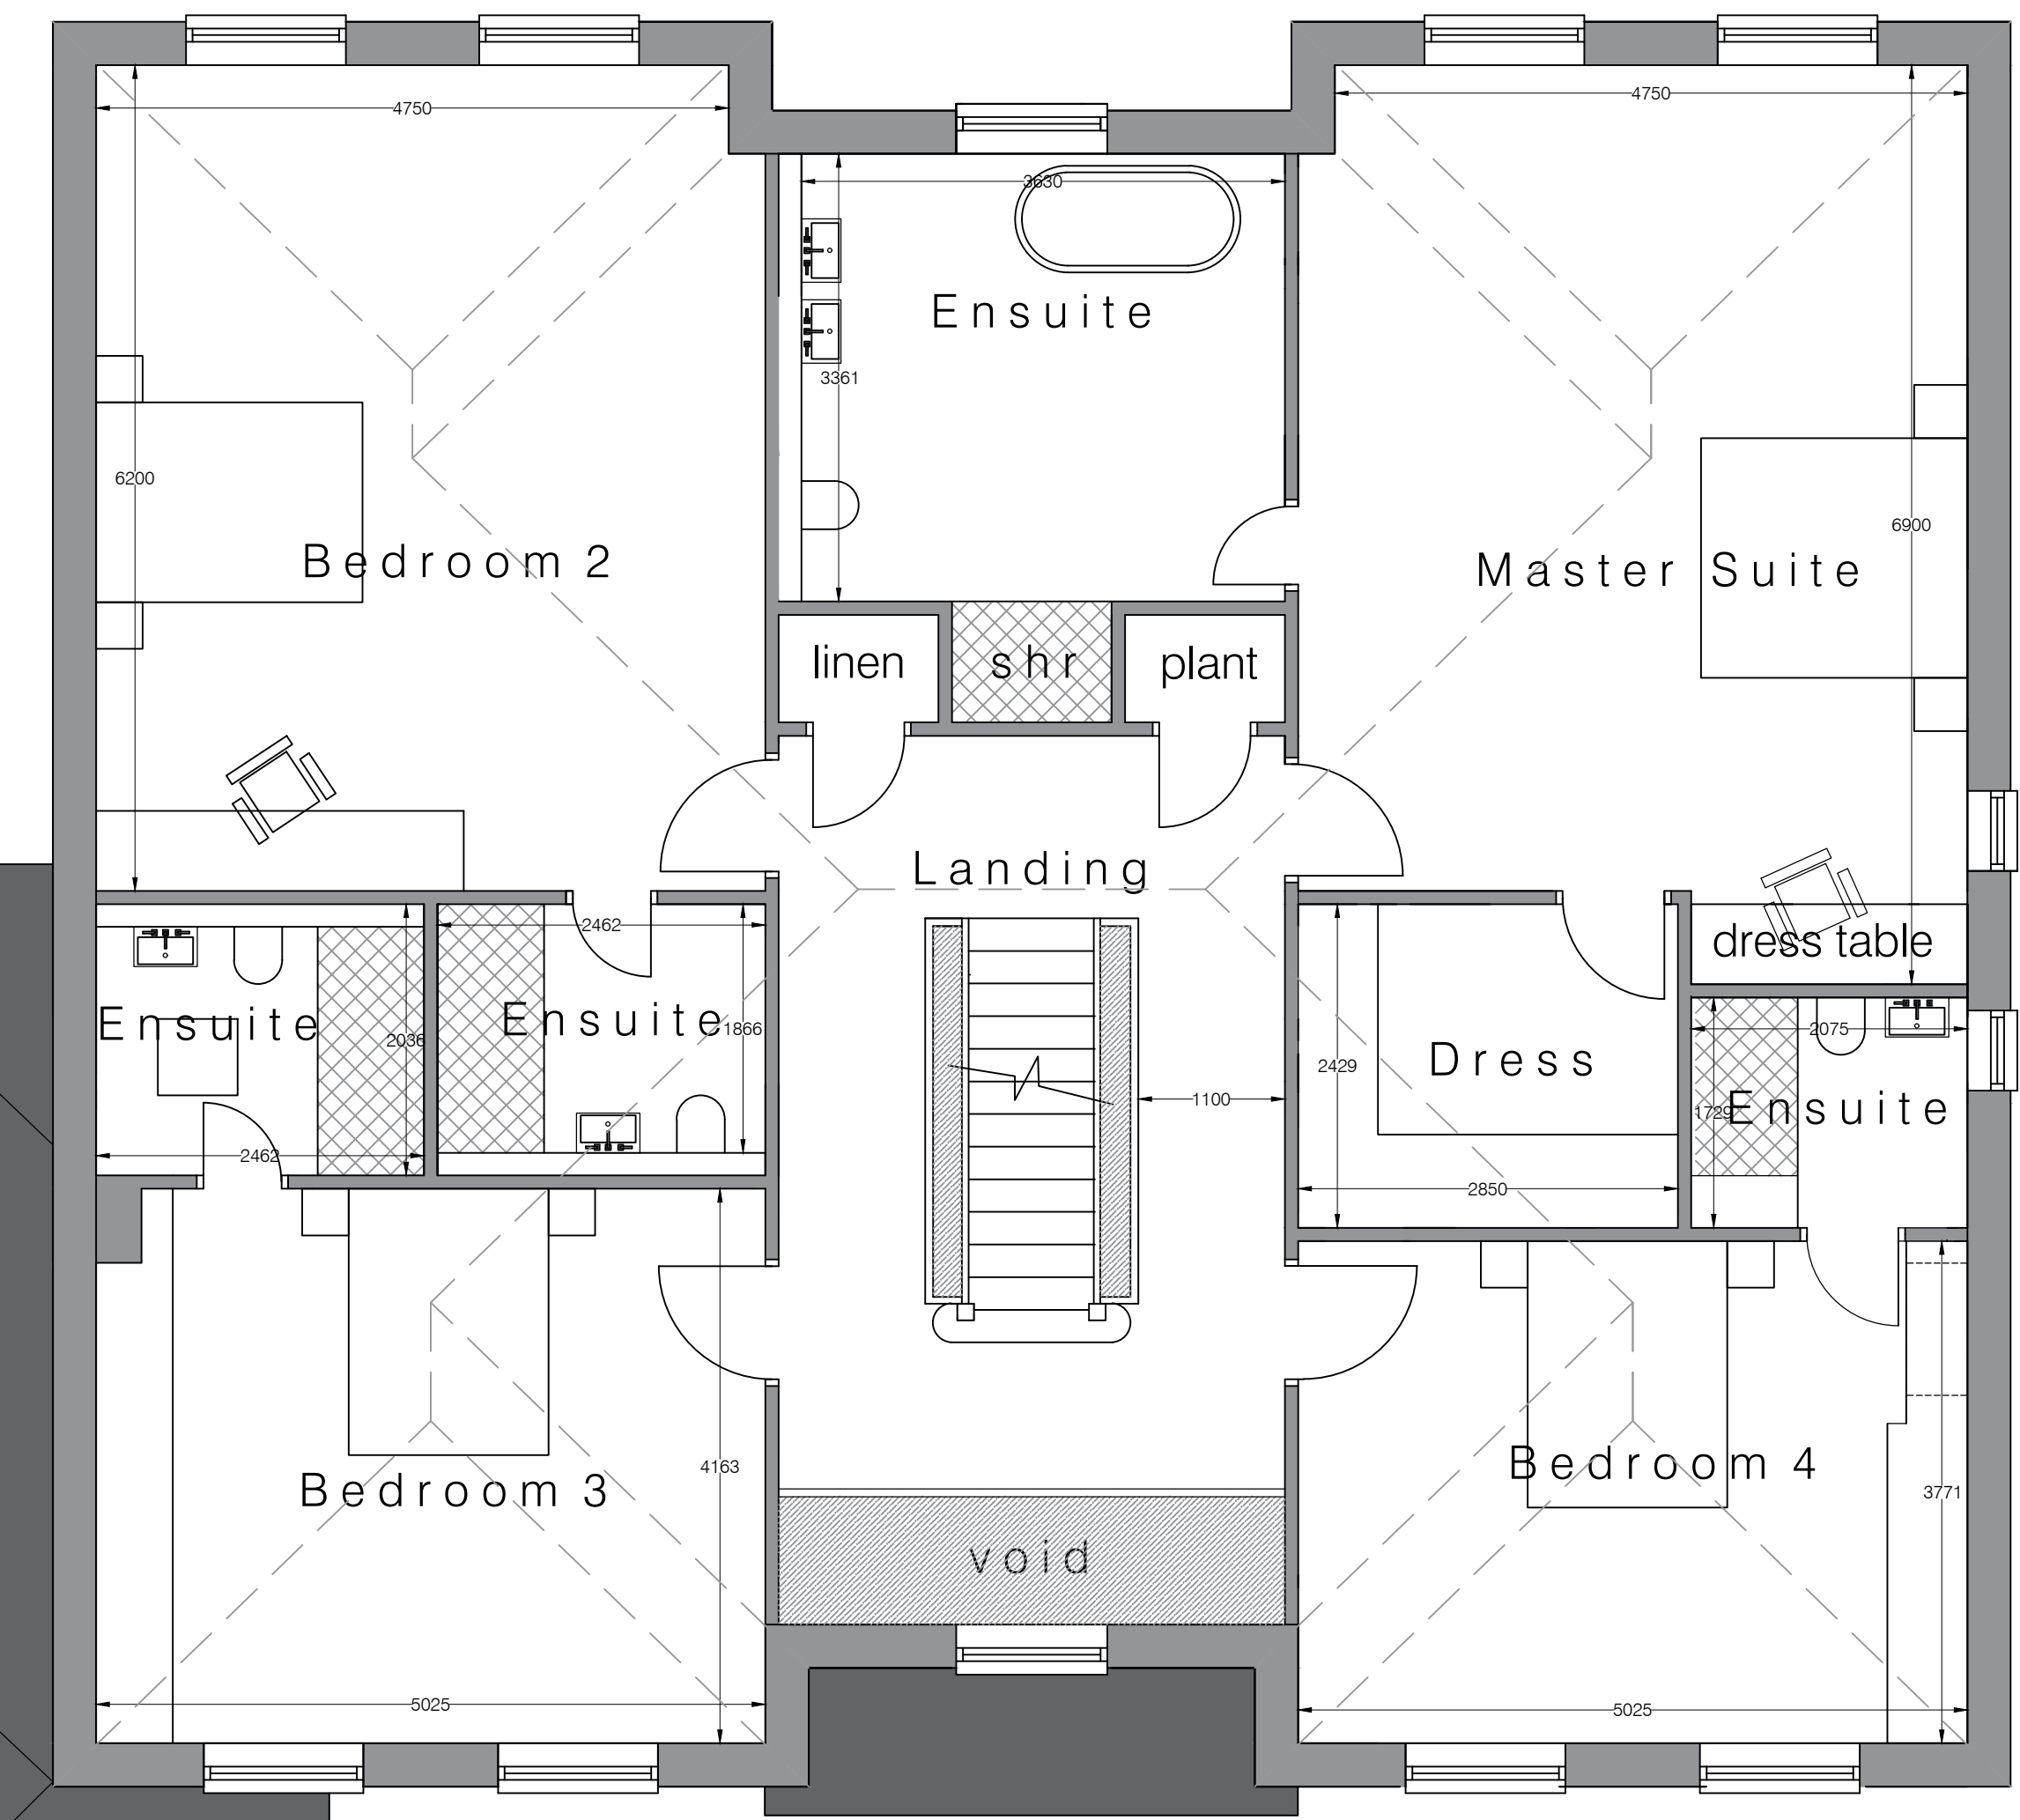

First Floor Plan  
1829 ft<sup>2</sup>

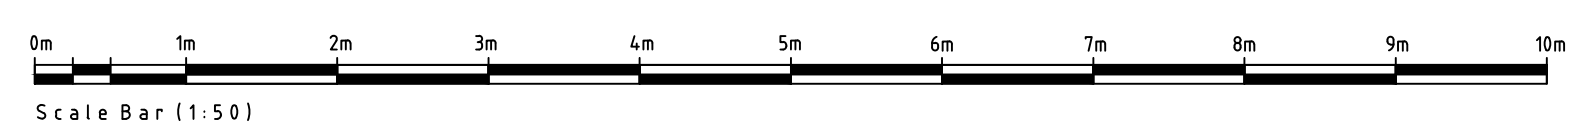

**Notes**

All dimensions must be checked on site and not scaled from this drawing, any discrepancies to be reported to the office below.

The Contractor shall make a survey of the site and shall be responsible for obtaining all dimensions and levels necessary for the proper construction of works as indicated.

**Client**

**BROWN**

**Job Title**

**GRANGE PARK  
SWANLAND  
EAST YORKSHIRE**

**Drawing Title**

**PROPOSED SCHEME  
GROUND + FIRST FLOOR**

**©Copyright**

**ELEVATION**

ELEVATION DESIGN LTD

DESIGN - CONSTRUCTION  
PROJECT MANAGEMENT

16 Wright Street Hull HU2 8JU

Telephone 01482 221155  
Fax 01482 221105  
Email forename@elevationdesign.org.uk

Revisions	Date	Description	DR	CH
A	02.12.21	Scale Bars added	TSW	TSW
B	23.11.22	Solar panels added	TSW	TSW
C	14.07.23	Second floor and veluxes added	TSW	TSW
D	14.07.23	First floor void and landing corrected	TSW	TSW
E	21.08.23	Cross Section Added Scale Bars corrected	TSW	TSW

**Status**

**PLANNING**

**Scale** A0- 1:50 1:100 **Date** 18-NOV-2021

**Drawn By** TSW **Checked** **Approved**

**Drawing No.** 2157/01 **Rev** E