




5 SCALE BAR .  
1 : 100

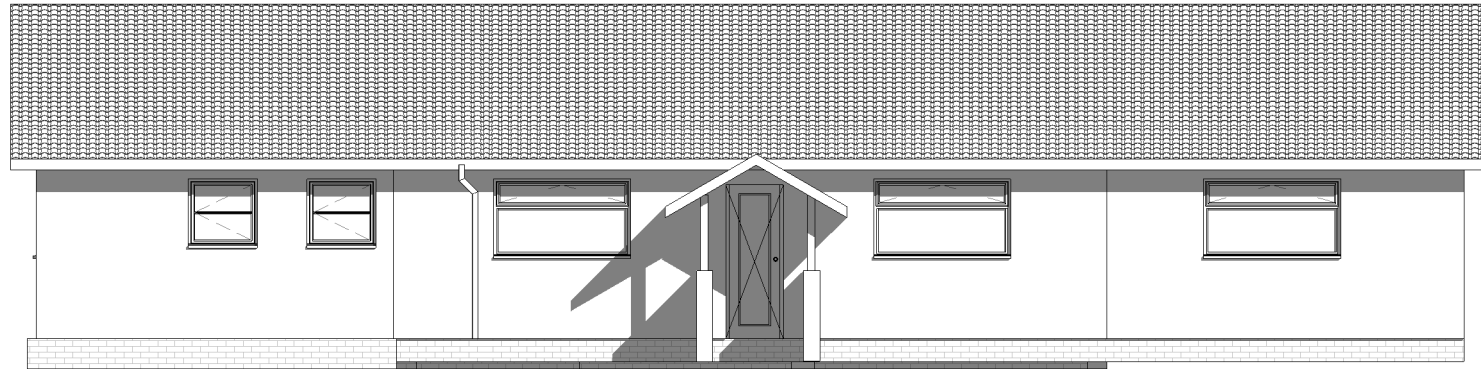


1 Proposed Front Elevation  
1 : 100

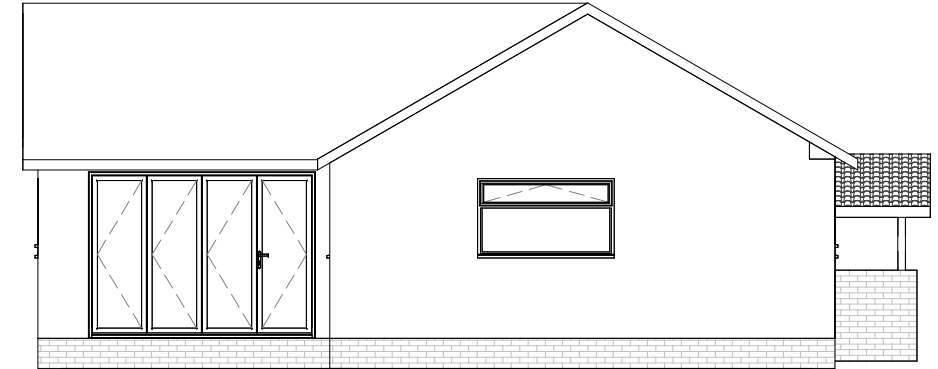

2 Proposed East Elevation  
1 : 100

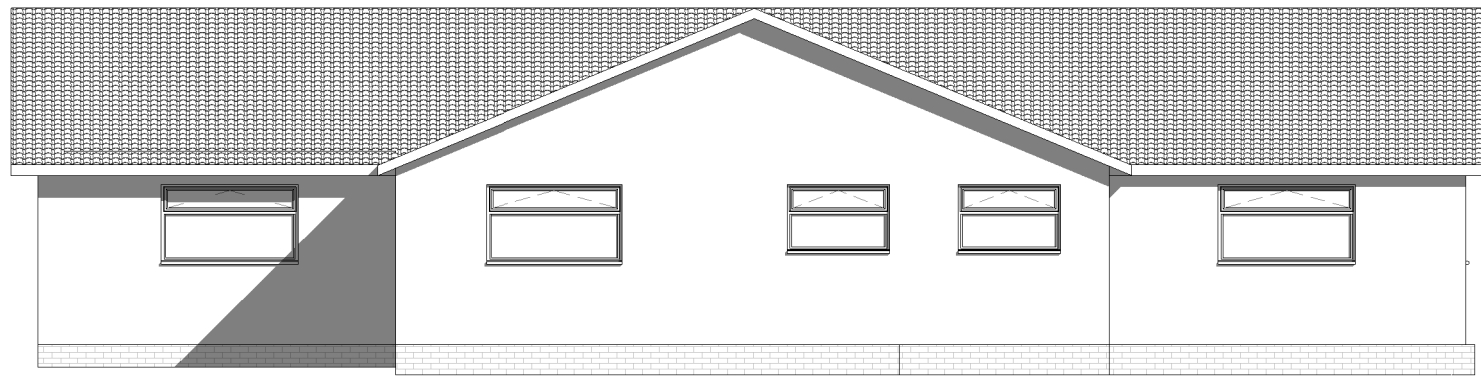


3 Proposed Rear Elevation  
1 : 100

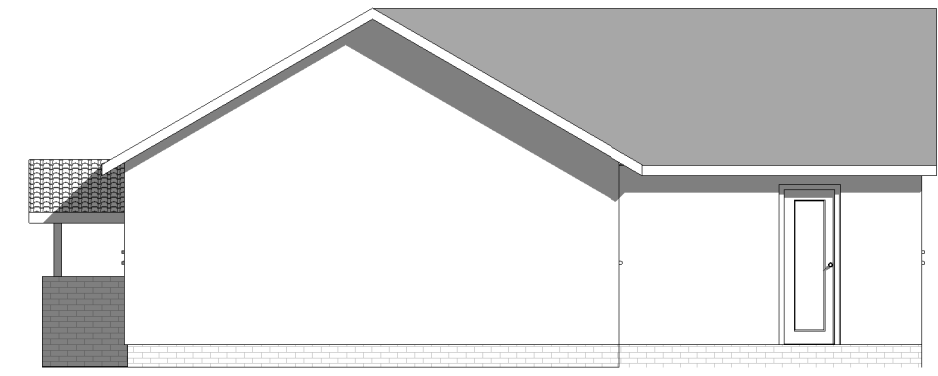

4 Proposed West Side Elevation  
1 : 100

**DJ BUILDING DESIGN**  
 10 VIOLET CROFT TIPTON DY4 0DB  
 www.djbuildingdesign.co.uk mob: 07748 981163  
 e-mail dave@djbuildingdesign.co.uk tel 0121 530 0787

David M Jones  
 Chartered Building Engineer  
 

PROJECT  
**GROUND FLOOR EXTENSIONS**

SITE ADDRESS  
 IVY NOOK COTTAGE, SHOWELL LANE, MERIDEN CV7 7JJ

DRAWING NUMBER  
 DJD/2234/3

Date  
 25 November 2022

REV

SHEET  
**PROPOSED ELEVATIONS**

Scale (@ A3) 1 : 100

No.	Description	Date