


2 Ground Floor Existing  
1 : 100



1 SCALE BAR  
1 : 100

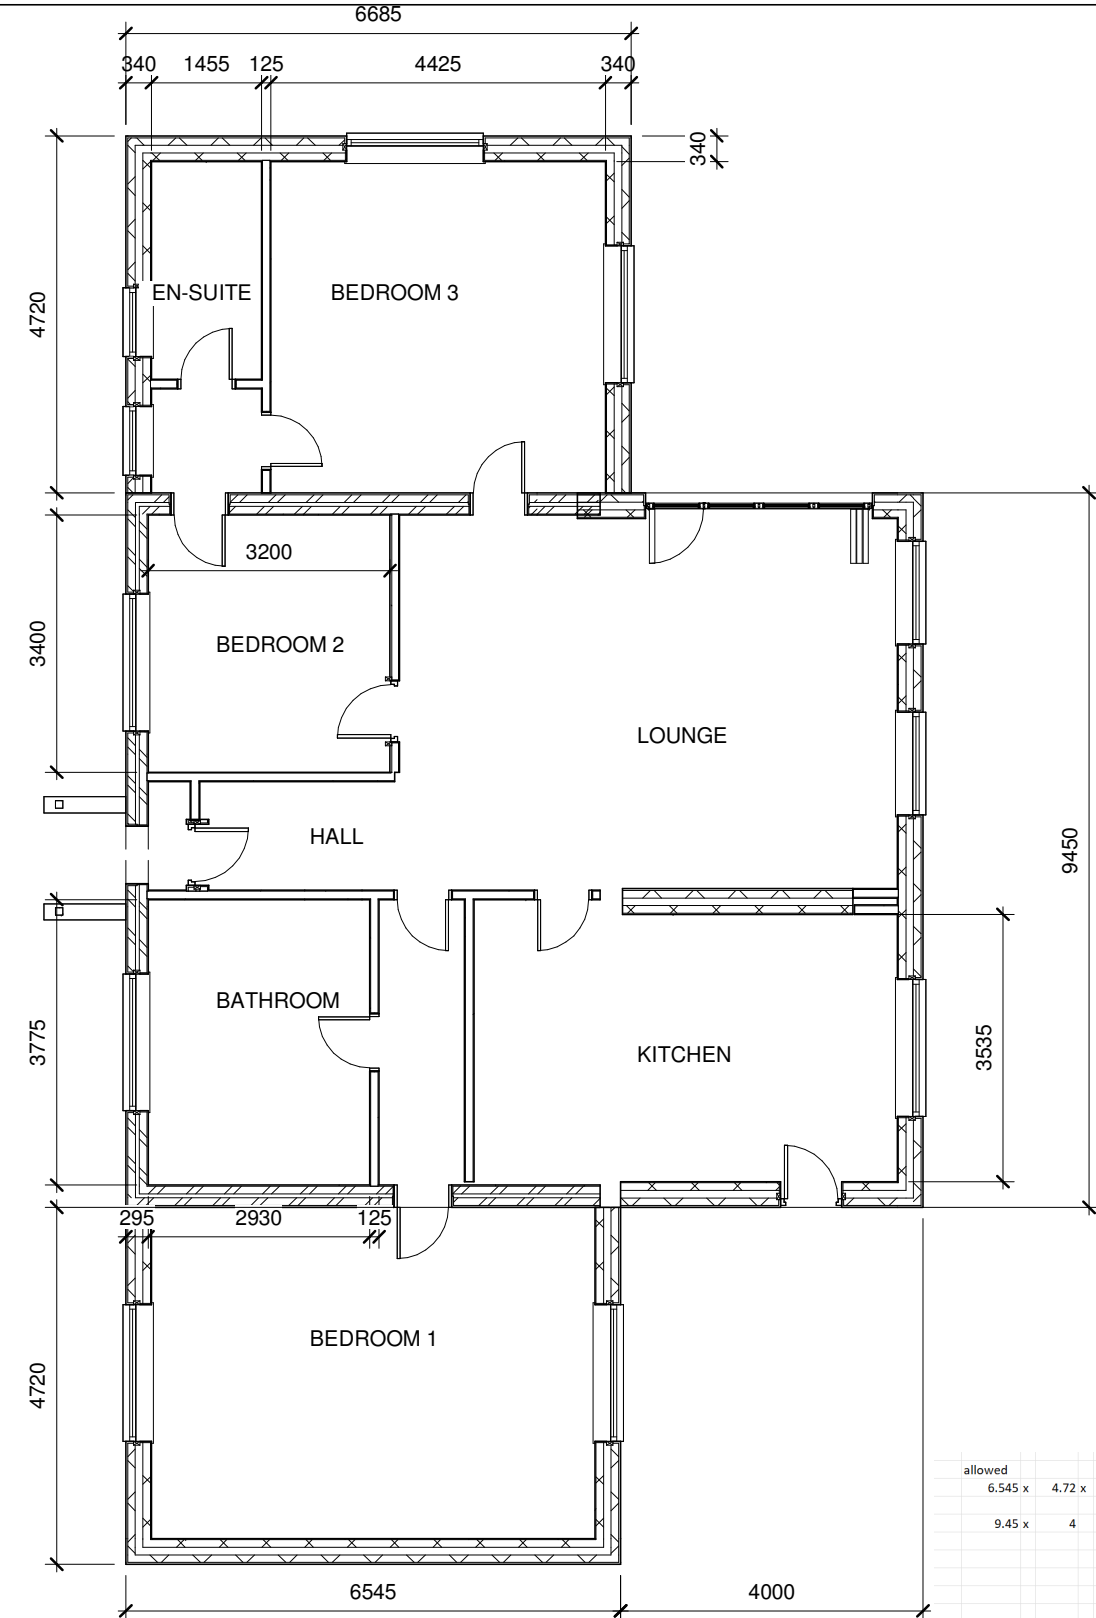

3 Ground Floor Proposed  
1 : 100

allowed	6.545 x	4.72 x	2 =	61.7848	
	9.45 x	4	=	37.8	
				99.5848	
Existing	2.46 x	2.73	=	6.7158	99.5848
	4.28 x	6	=	25.68	32.3958
				32.3958	67.19 ms

**DJ BUILDING DESIGN**  
 10 VIOLET CROFT TIPTON DY4 0DB  
 www.djbuildingdesign.co.uk mob: 07748 981163  
 e-mail dave@djbuildingdesign.co.uk tel 0121 530 0787

David M Jones  
Chartered Building Engineer

**cabe** chartered association of building engineers  
**LABC** Registered Partner Authority Scheme

**PROJECT**  
GROUND FLOOR EXTENSIONS

**SITE ADDRESS**  
IVY NOOK COTTAGE, SHOWELL LANE, MERIDEN CV7 7JJ

**DRAWING NUMBER**  
DJ/2234/1

Date 17 November 2022

REV

**SHEET**  
FLOOR PLAN

Scale (@ A3) 1 : 100

No.	Description	Date