




GENERAL NOTES
 DRAWING CAN BE SCALED FOR PLANNING PURPOSES ONLY BUT IF IN ANY DOUBT ABOUT A DIMENSION OR ANY OF THE DRAWN INFORMATION PLEASE ASK CDRB ARCHITECTS LTD IMMEDIATELY.

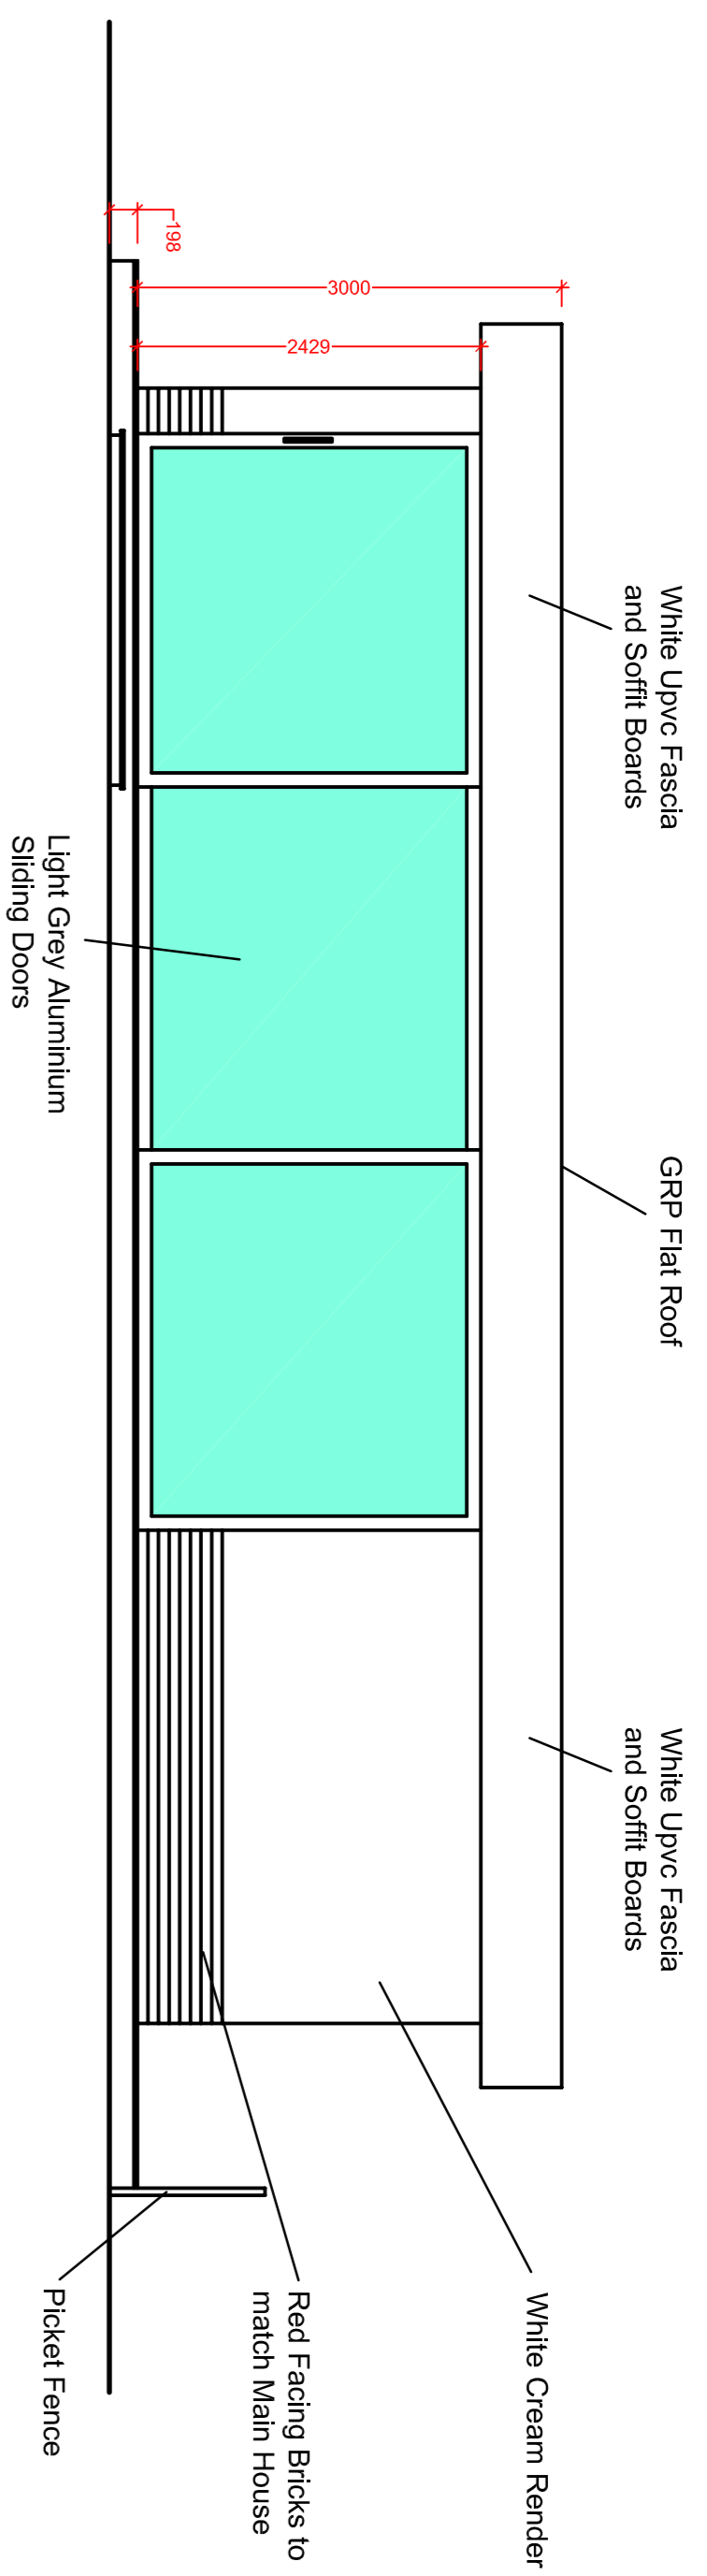


Front Elevation of Outbuilding (facing Main House)
 Scale 1:50 @ A1

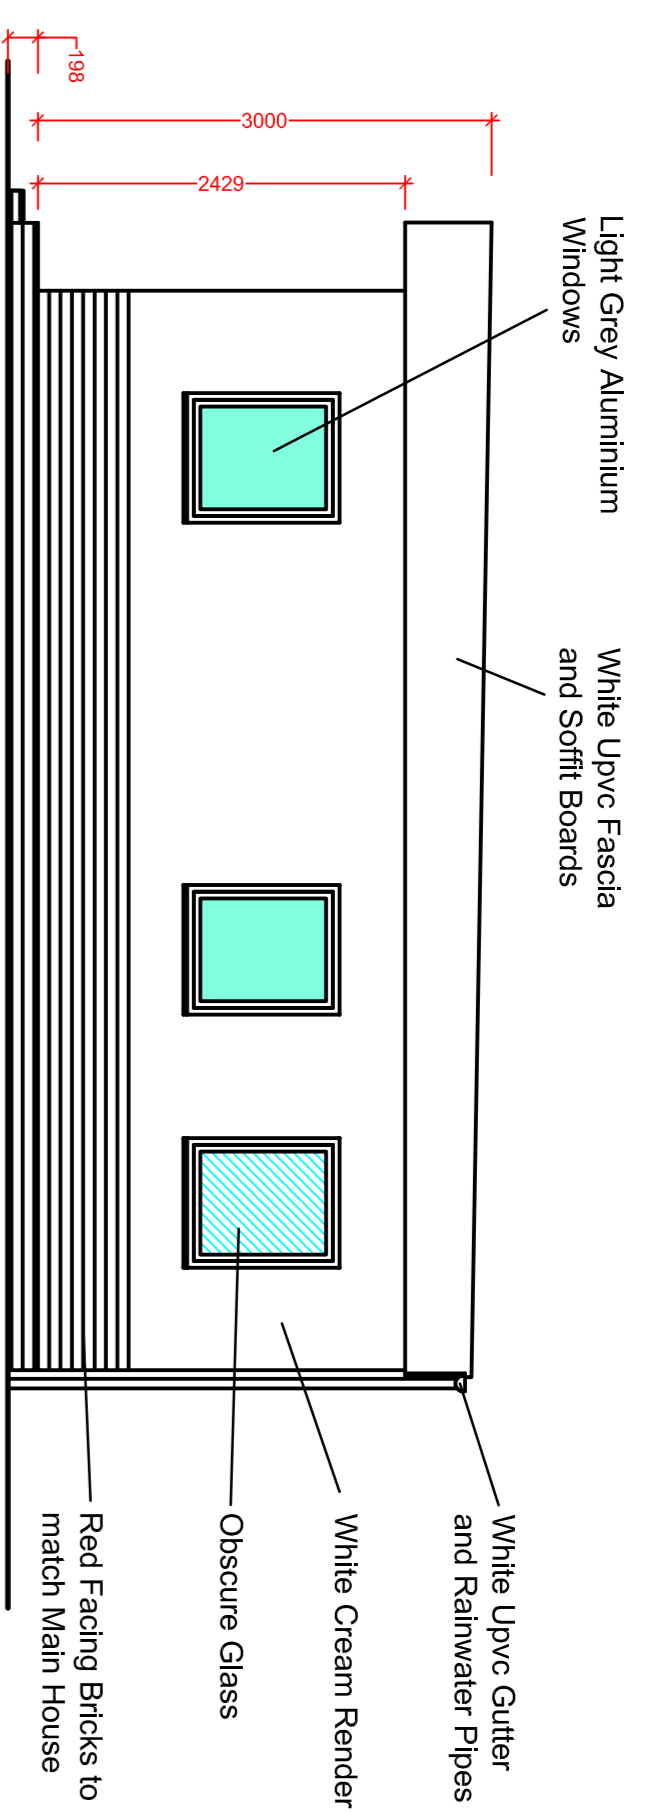


Side Elevation of Outbuilding (facing Drive and Hampton Lane)
 Scale 1:50 @ A1

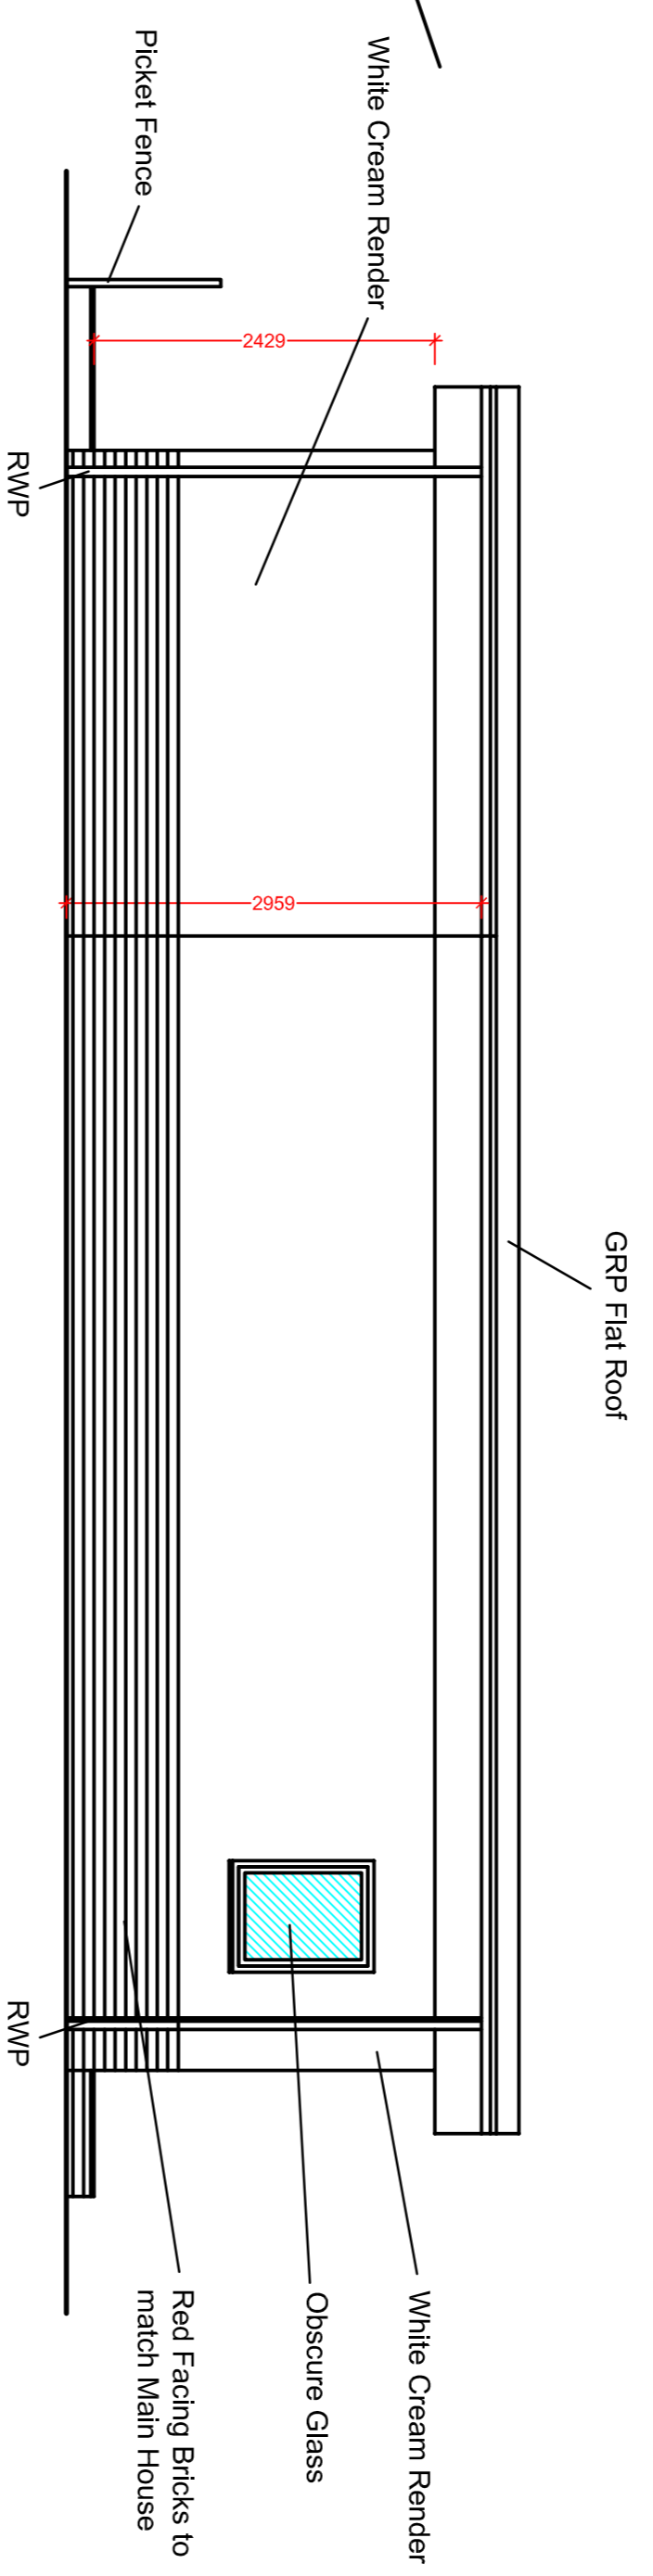

Rear Elevation of Outbuilding (facing Footpath)
 Scale 1:50 @ A1

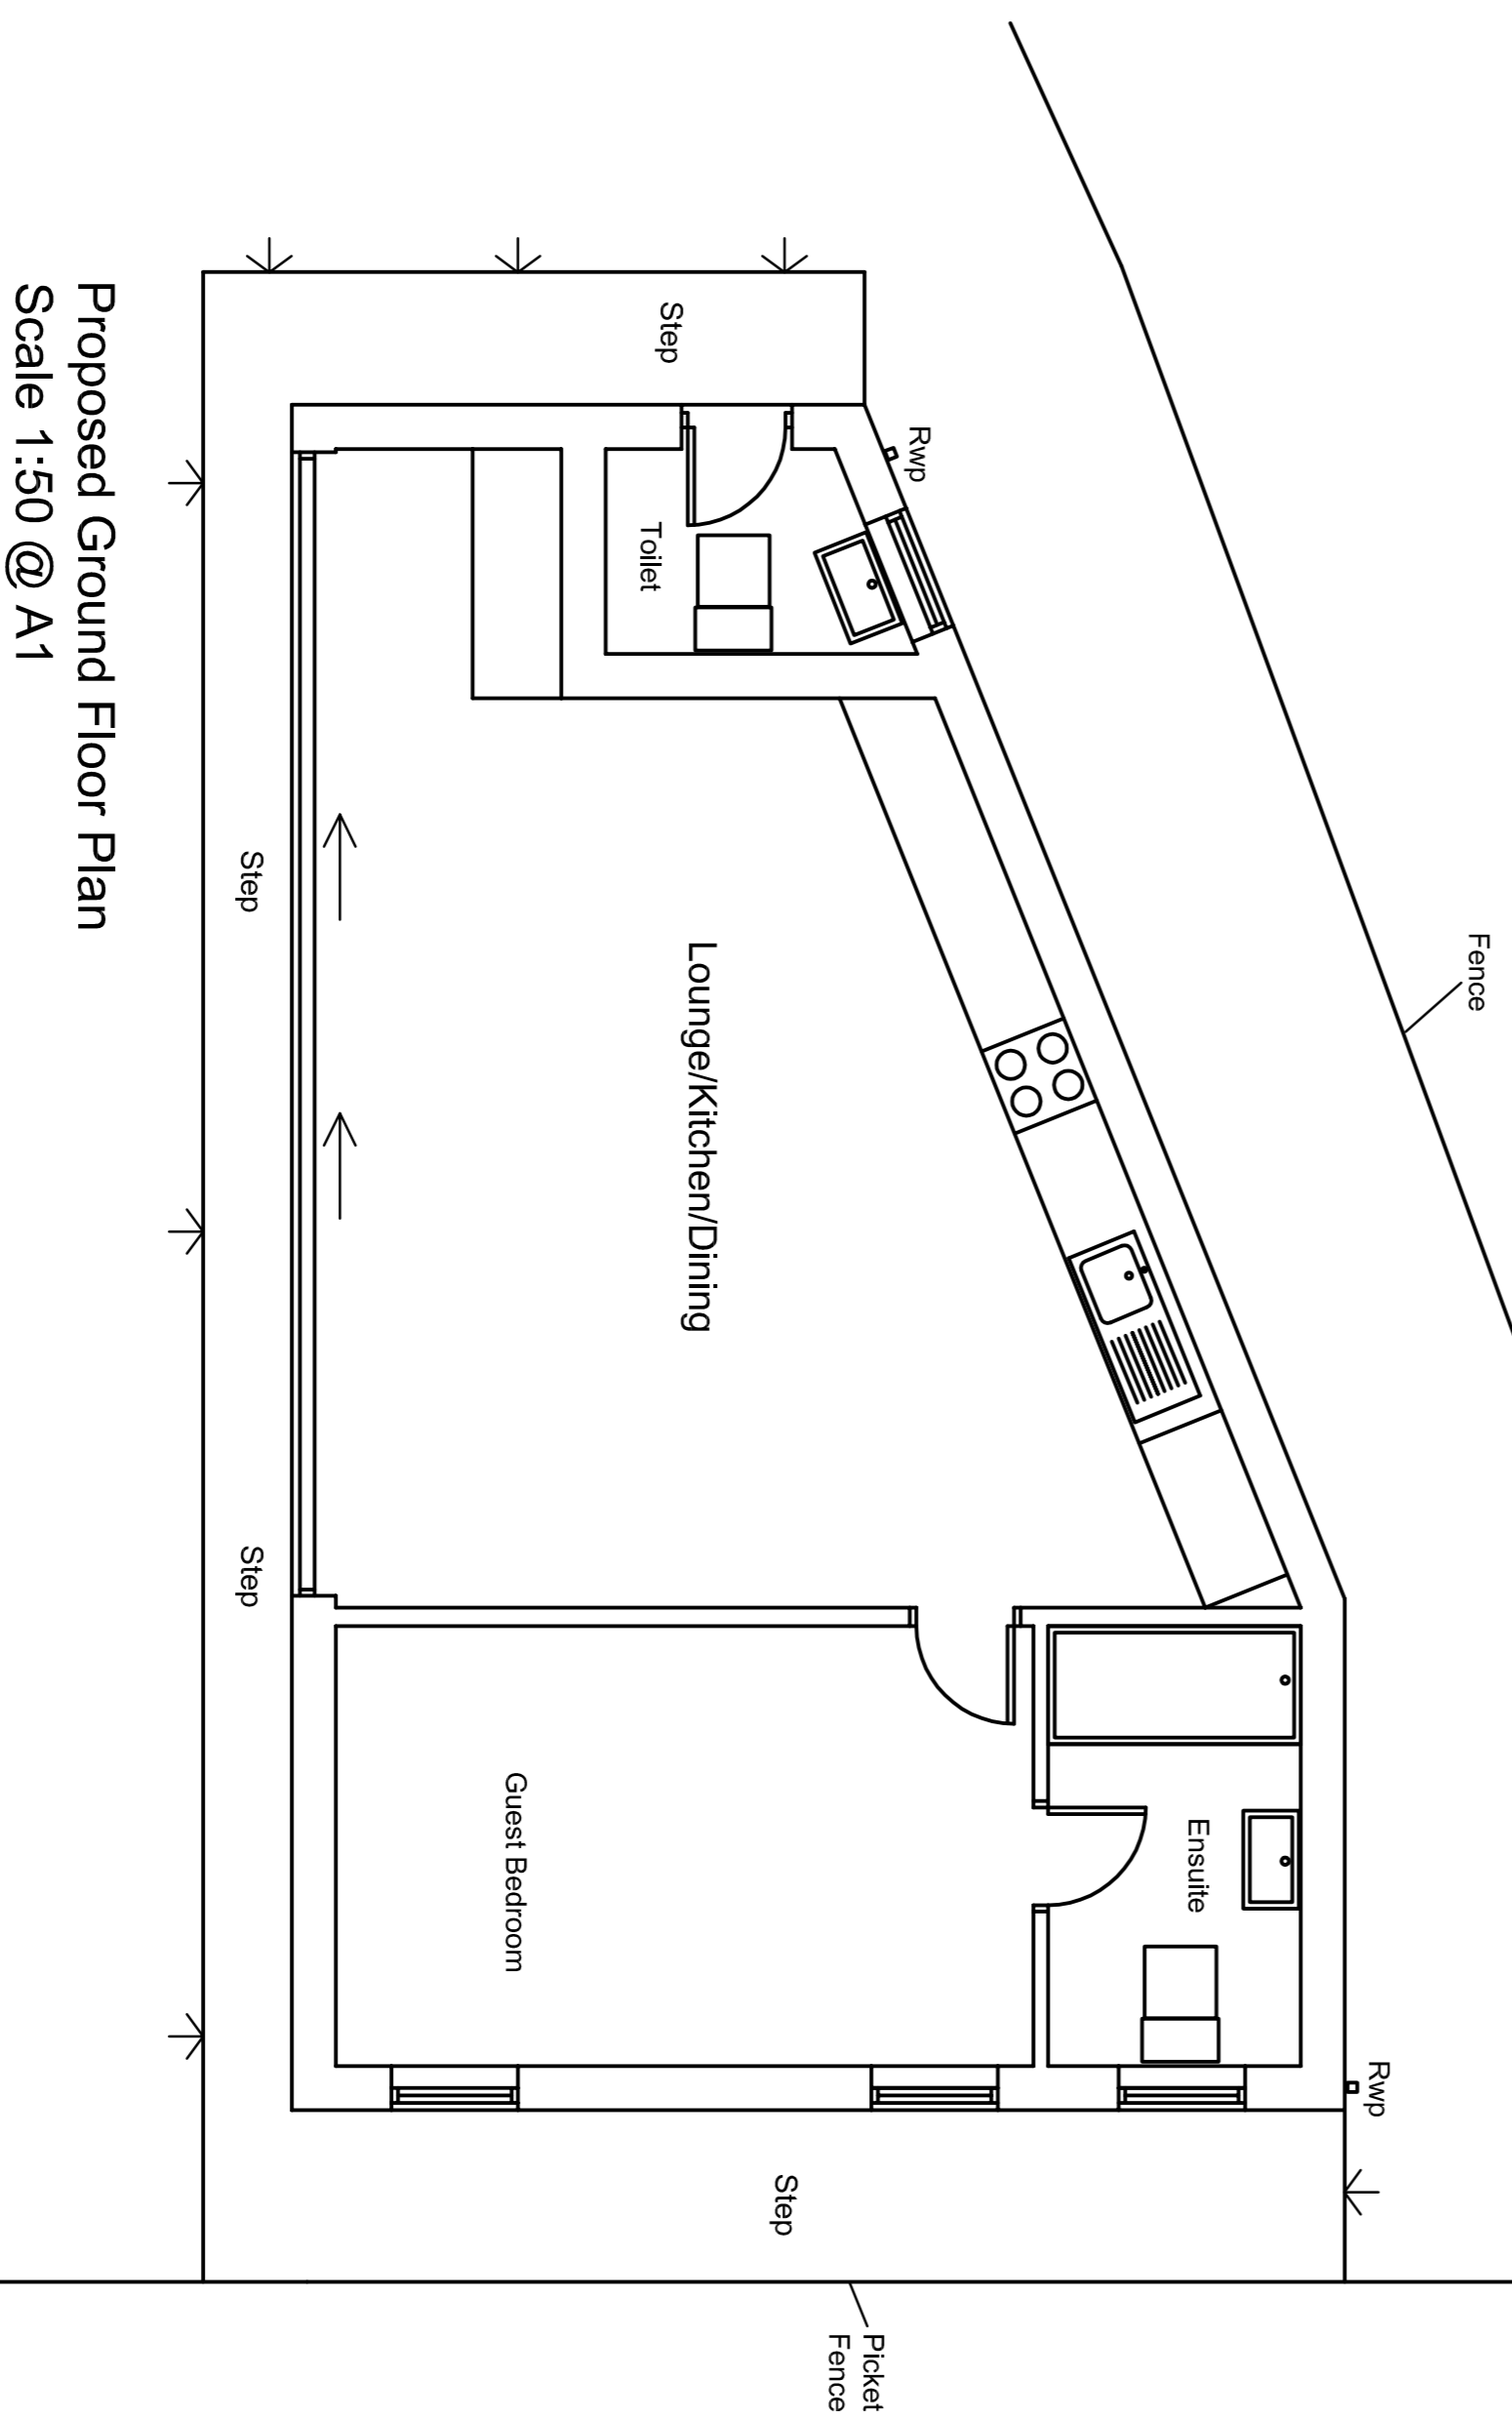


Proposed Ground Floor Plan
 Scale 1:50 @ A1

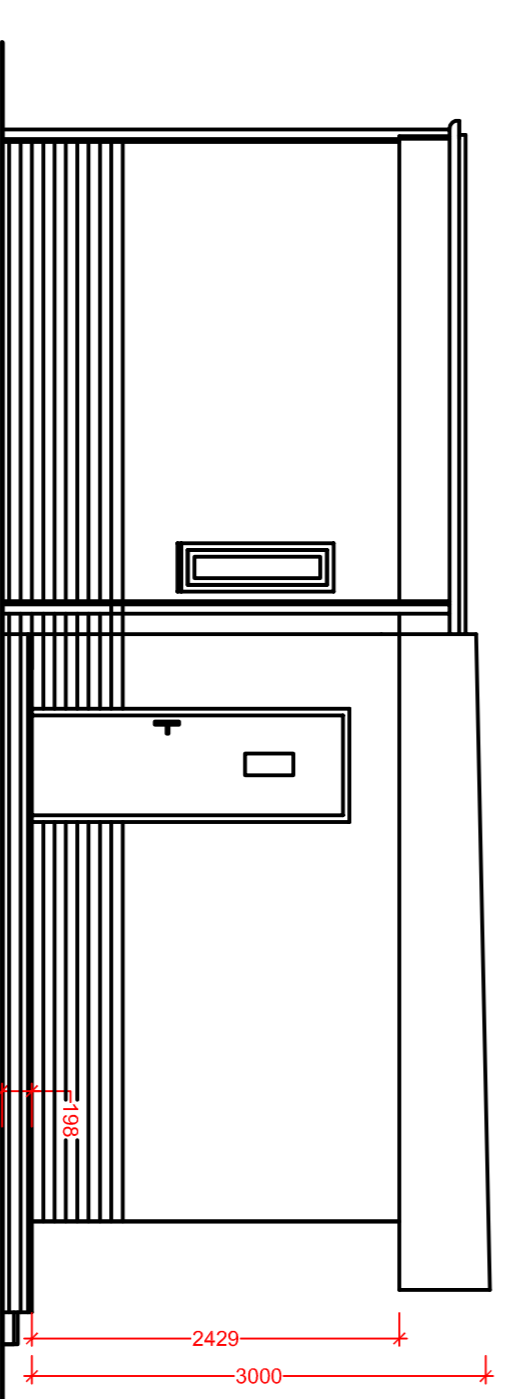

Side Elevation of Outbuilding (facing Garden)
 Scale 1:50 @ A1

RETROSPECTIVE
 PLANNING APPLICATION
 SUBMISSION

		cdrb architects ltd 9 Balm Court Northwick Croydon CR9 1AB	
Job title: Single Storey Outbuilding at Hampton Lane, Meriden.			
Drawing title: Proposed Ground Floor Plan and Proposed Elevations			
scale	drawn by	date	checked by
1:50 @ A1	or	March 2023	CDRB
job no.	drawing no.	revision	
T2533	AL (P) 01	.	