



Do not scale and use specified dimensions only. All levels, dimensions and measurements are to be checked on site prior to commencement of works. Any discrepancies must be brought immediately to the architect's attention. This drawing is the property of WellSpace Architects Ltd. Copyright and design right are reserved by them. This drawing is issued on the condition that it is not copied either wholly or in part without the written consent of WellSpace Architects Ltd. No liability will be accepted for amendments made by any other persons. This drawing is to be read in conjunction with all relevant drawings, specifications and consultants' information and comply with updated UK legislation. All temporary works are to be the responsibility of the Contractor.

Notes

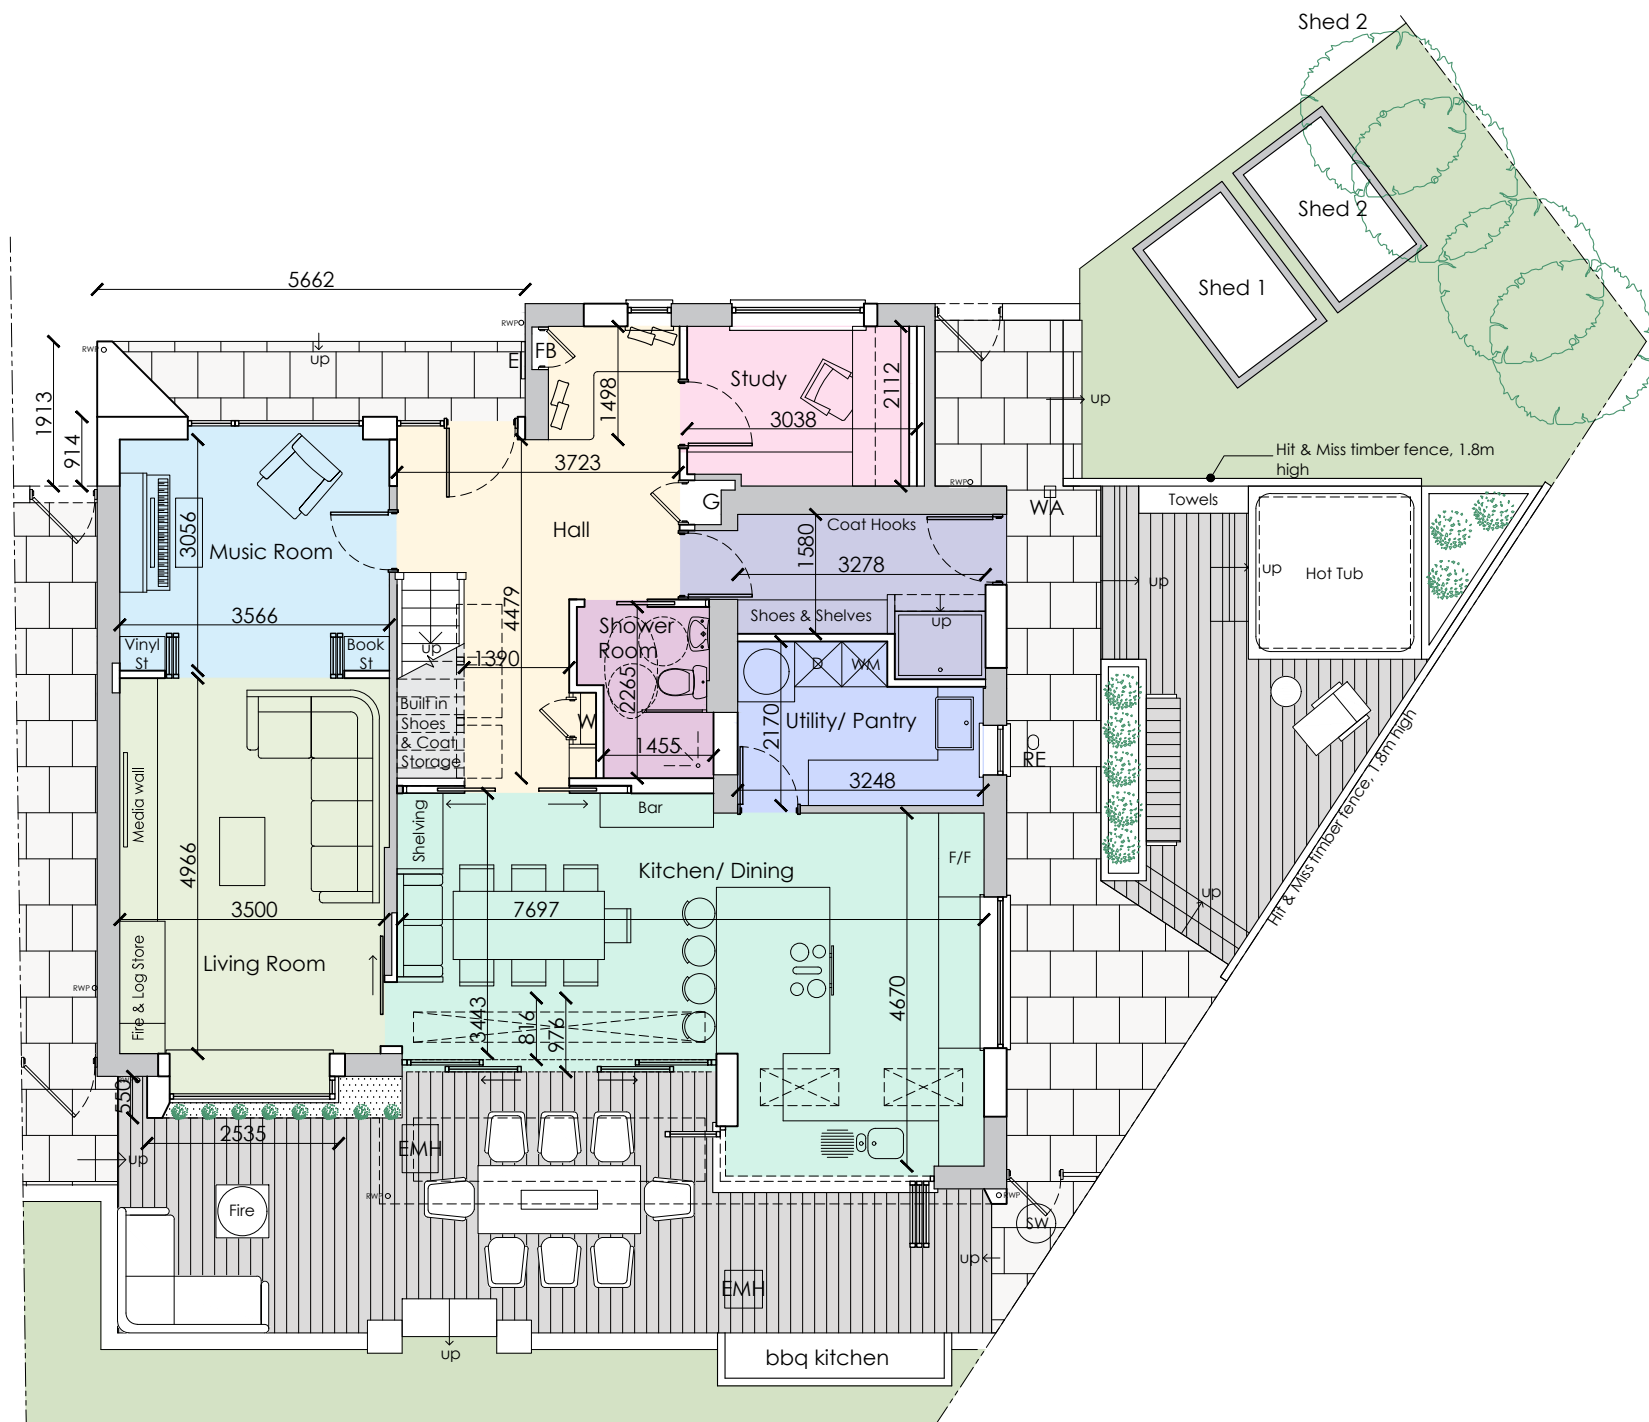


PROPOSED GROUND FLOOR

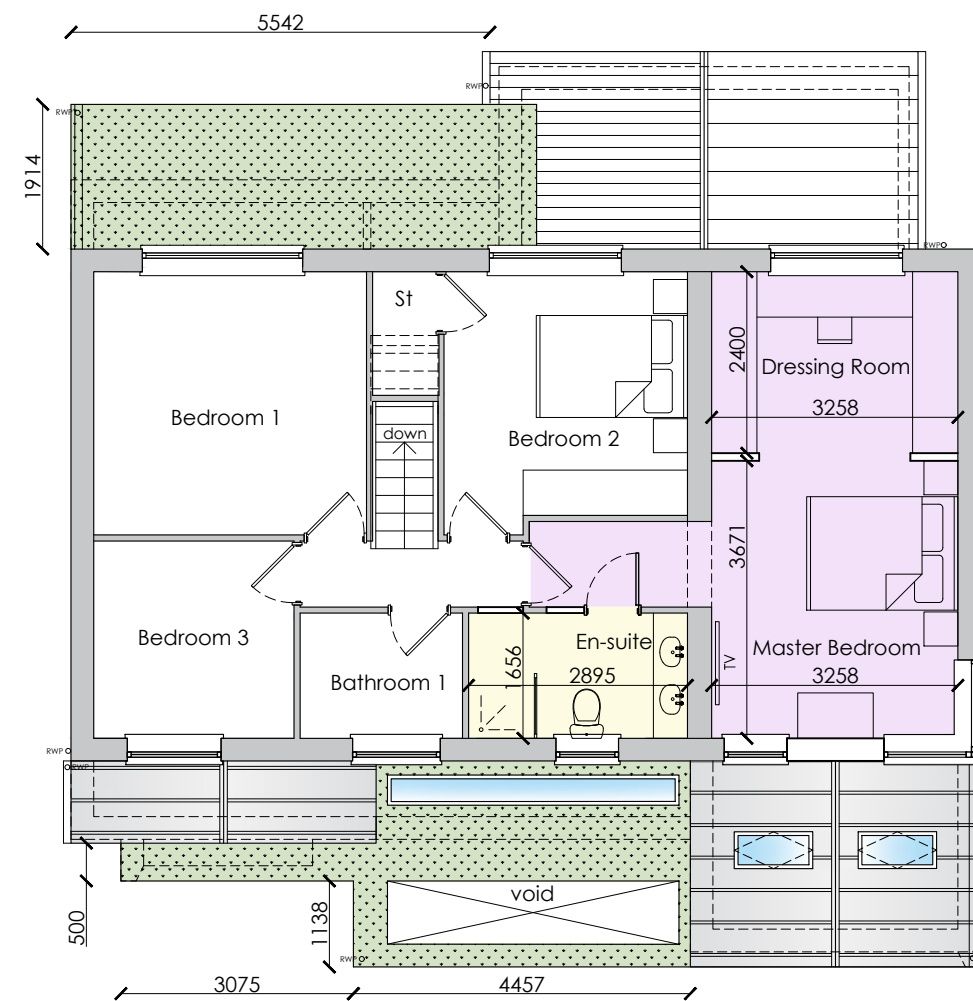

PROPOSED FIRST FLOOR

Scale 1:100

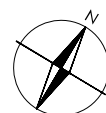


Legend



Timber Decking



Porcelain Tiles

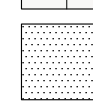

Pebbles



Grass



Existing profile roof tiles



Metal / Zinc or similar standing seam roof



Sedum or similar Green Roof

[EMH] Existing Manhole

[SW] Storm Water

(E) Electricity Meter

(G) Gas Meter

(W) Water Meter

(B) Boiler

(FB) Fuse Board

(WA) Water Access

(RE) Rodding Eye

Revision	Description	Date
----------	-------------	------

Client Louise Panayides

Project 23 Lindhurst Drive
Hockley Heath
Solithull
B94 6QD

Title Proposed Floor Plans

Drawn BD Checked MP File 22011-300-17032023

Status PLANNING Date 27/07/2022

Job No. 22011 Drg No. A-P102 Rev XX Scale 1:100@A3

DESIGN WELL
LIVE BETTER

WellSpace Architects Ltd.
Suite 2A Blackthorne House, St Paul's
Square, Birmingham, B3 1RL
0121 751 8183
hello@wellspacearchitects.com
www.wellspacearchitects.com