


Do not scale and use specified dimensions only. All levels, dimensions and measurements are to be checked on site prior to commencement of works. Any discrepancies must be brought immediately to the architect's attention. This drawing is the property of WellSpace Architects Ltd. Copyright and design right are reserved by them. This drawing is issued on the condition that it is not copied either wholly or in part without the written consent of WellSpace Architects Ltd. No liability will be accepted for amendments made by any other persons. This drawing is to be read in conjunction with all relevant drawings, specifications and consultants' information and comply to updated UK legislation. All temporary works are to be the responsibility of the Contractor.

Notes


- Materials Key:
1. White through colour render
 2. Grey standing steam metal / zinc roof or similar
 3. White uPVC doors and windows to match existing
 4. Black aluminium sliding doors or similar
 5. Black aluminium windows or similar
 6. White uPVC or similar soffits and fascias
 7. White uPVC or similar square gutters and downpipes
 8. Black uPVC square gutters and downpipes
 9. Grey / black Rooflights
 10. Charcoal black metal cladding or similar
 11. Charcoal black metal fascia or similar to match cladding
 12. Larch timber or similar cladding
 13. Frosted glazing
 14. Infill brickwork mortar and bond to match existing brown brickwork
 15. Green wall
 16. Green roof
 17. Black rain chain




PROPOSED FRONT ELEVATION A

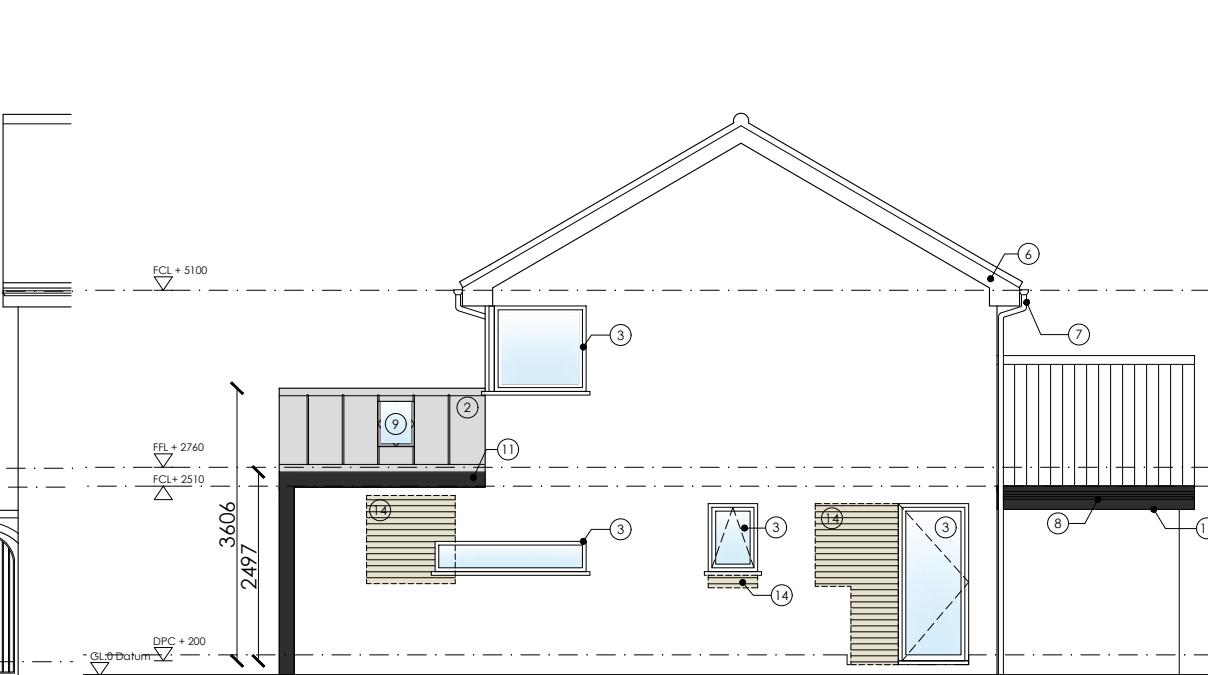

PROPOSED SIDE ELEVATION B

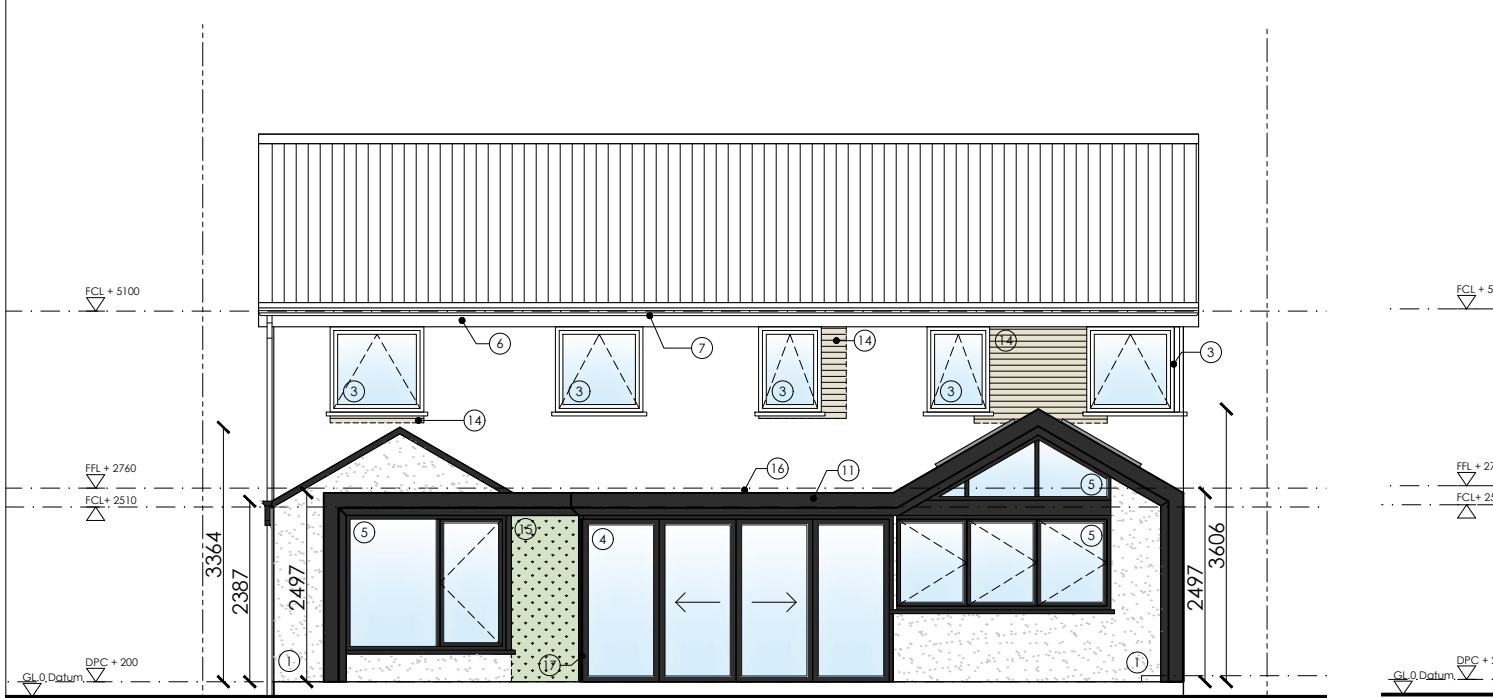


PROPOSED REAR ELEVATION C

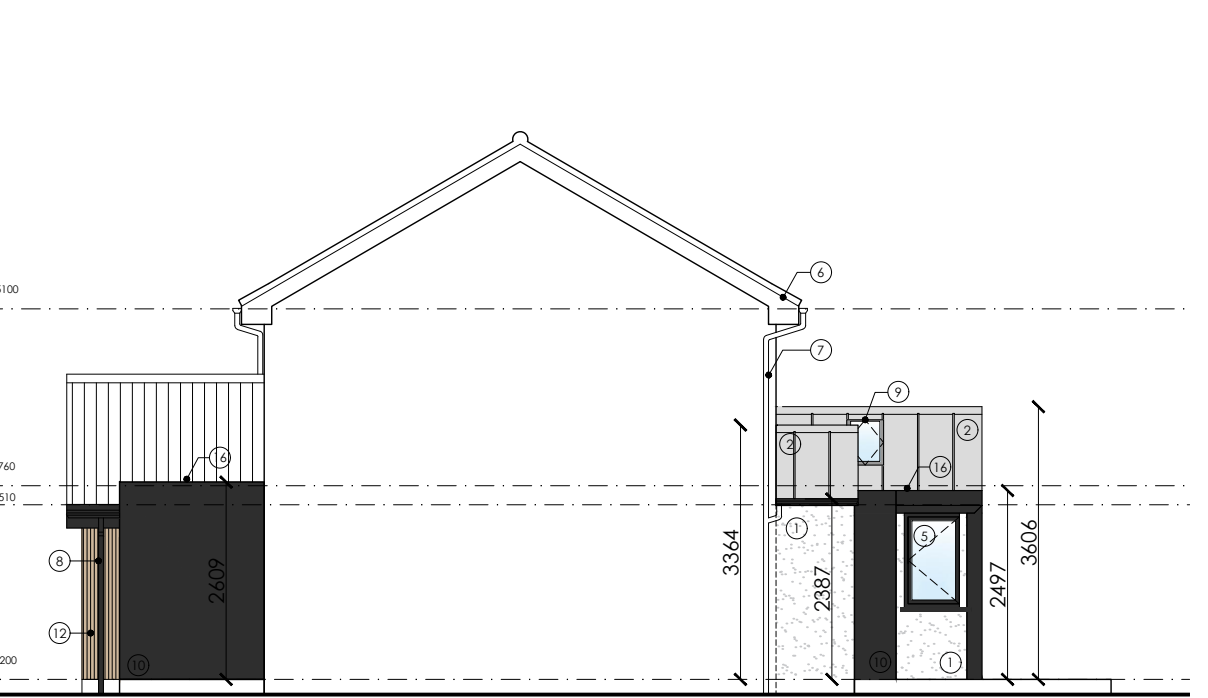

PROPOSED SIDE ELEVATION D

Scale 1:100

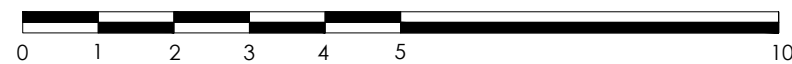

Revision	Description	Date

Client Louise Panayides

Project 23 Lindhurst Drive
Hockley Heath
Solithull
B94 6QD

Title Proposed Elevations

Drawn BD Checked MP File 22011-300-17032023

Status PLANNING Date 02/09/2022

Job No. 22011 Drg No. A-E201 Rev XX Scale 1:100@A3

**DESIGN WELL
LIVE BETTER**

WellSpace Architects Ltd.
Suite 2A Blackthorne House, St Paul's
Square, Birmingham, B3 1RL
0121 751 8183
hello@wellspacearchitects.com
www.wellspacearchitects.com