

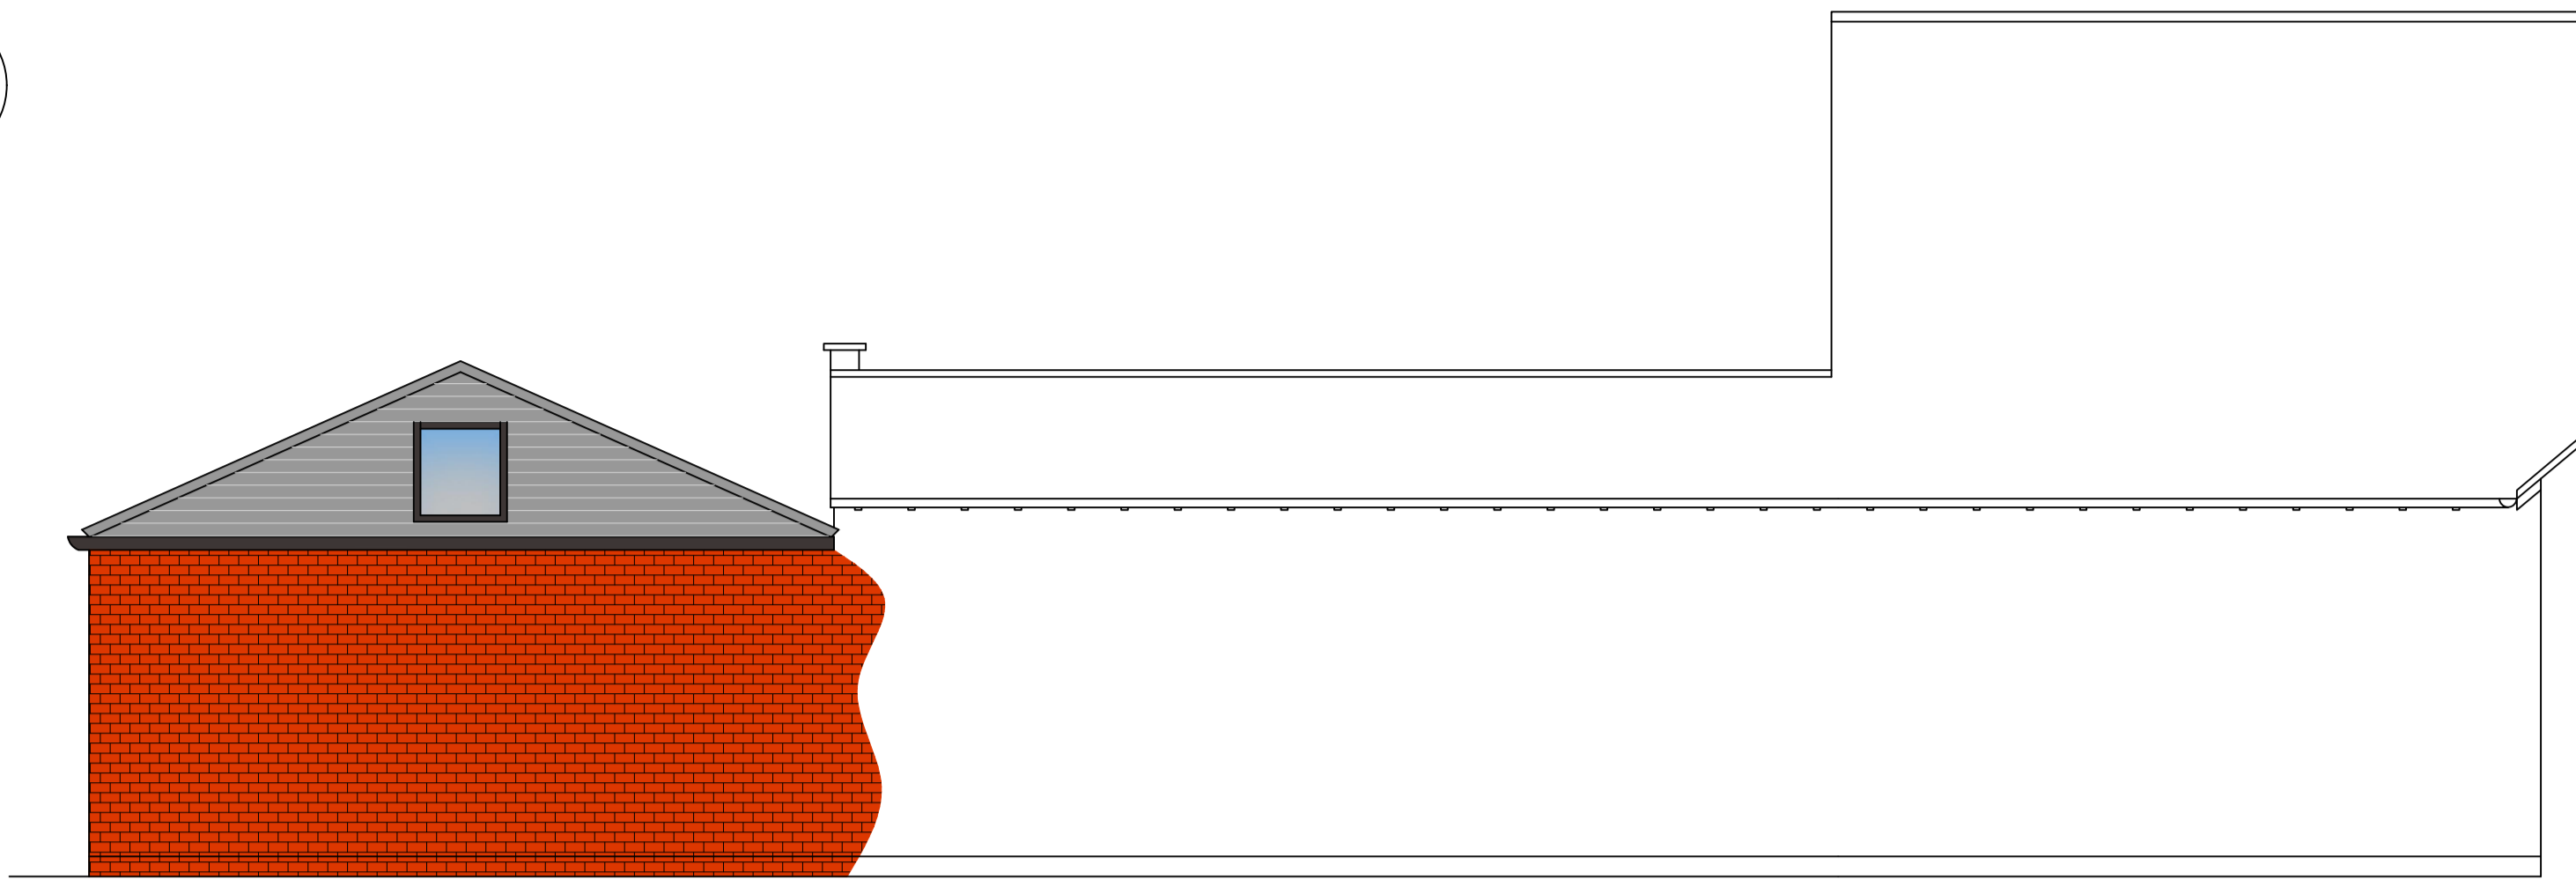
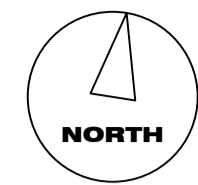


PLANNING DRAWING ONLY

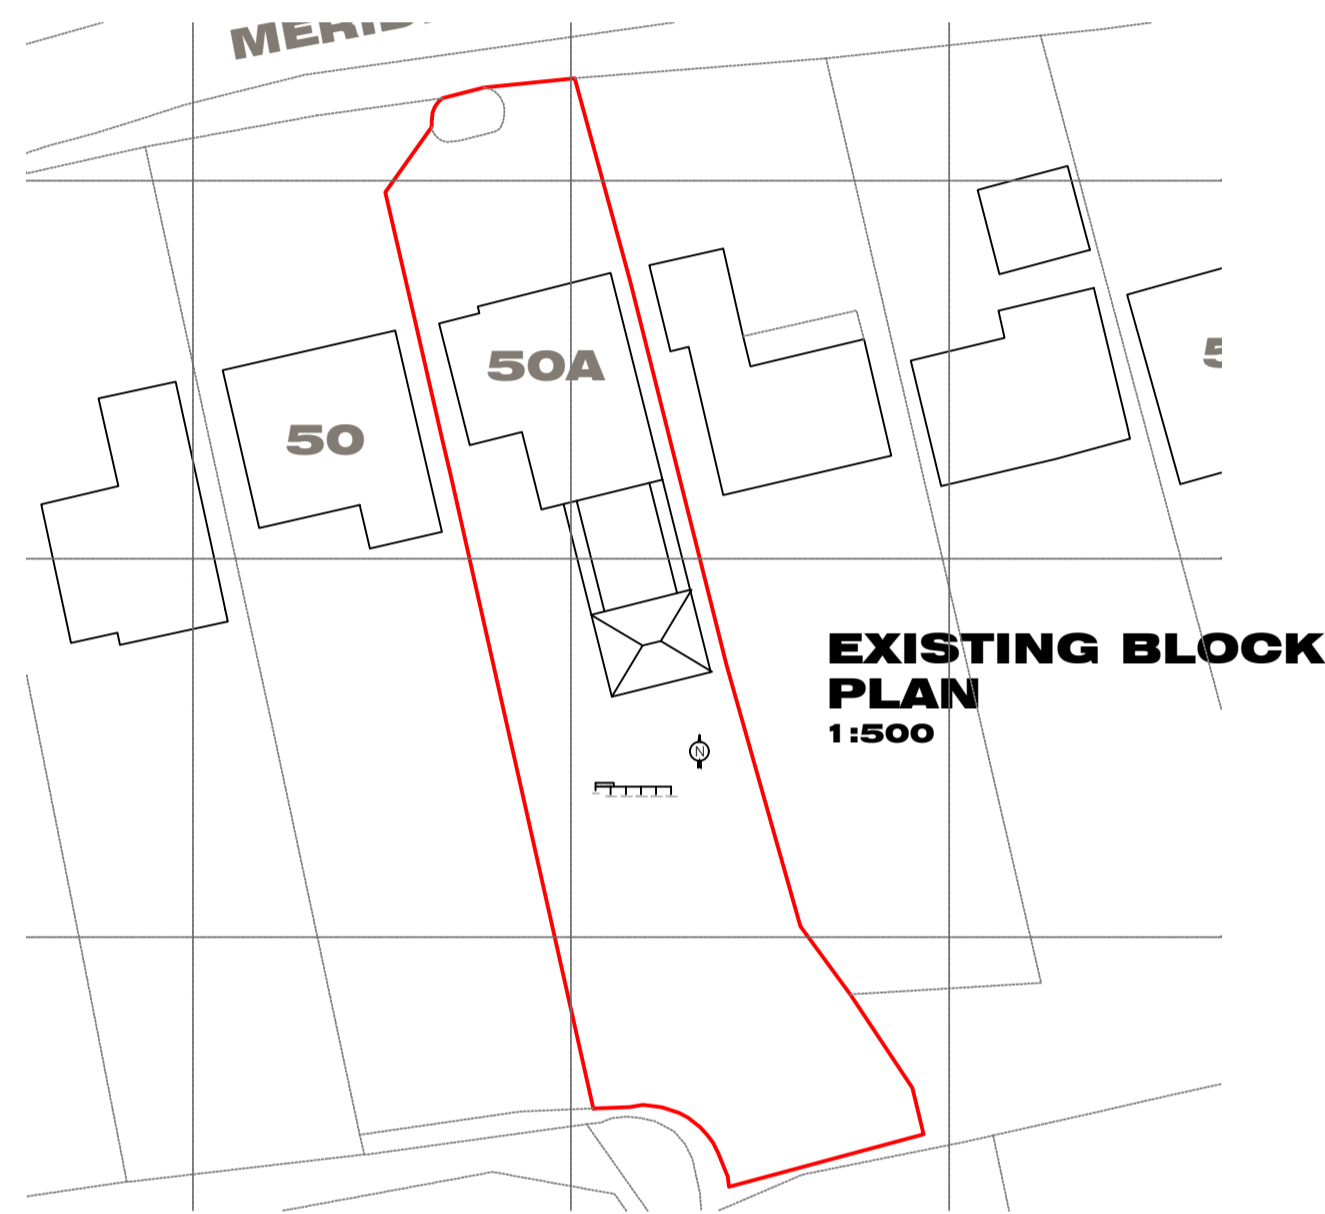


EXISTING SIDE ELEVATION
1:50

EXISTING LOCATION PLAN
1:1250

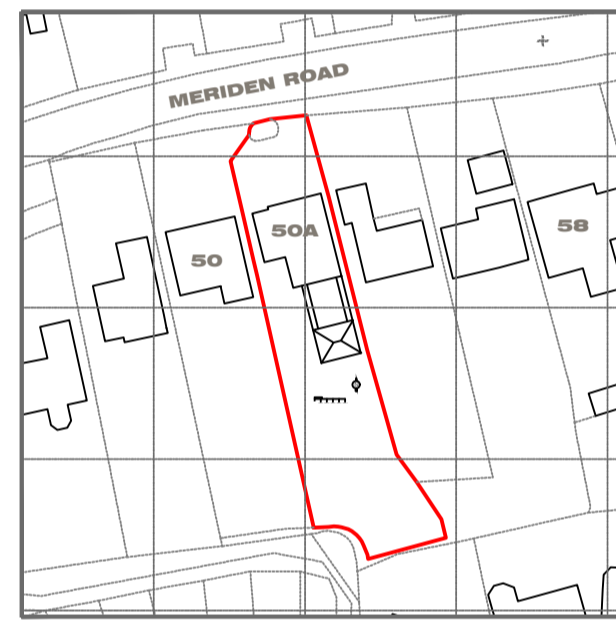

EXISTING BLOCK PLAN
1:500

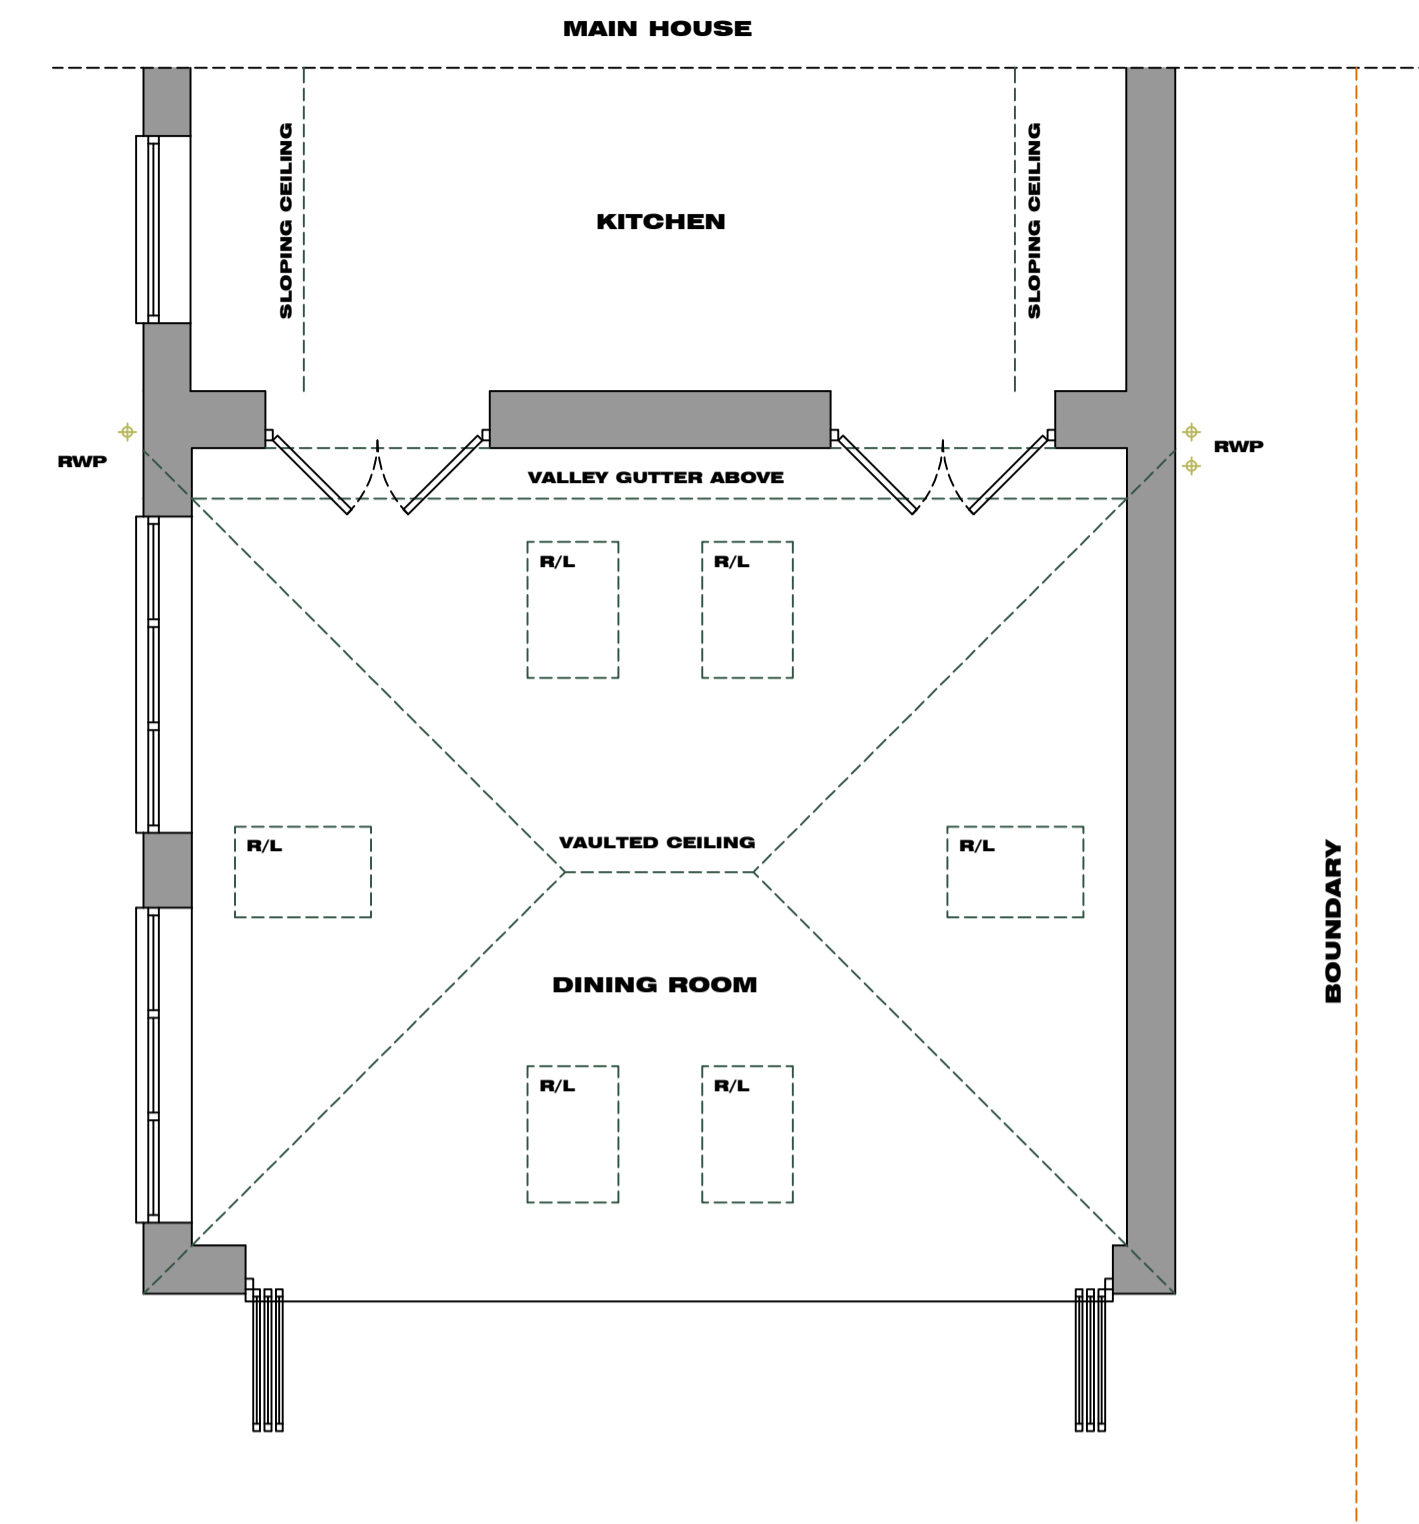

EXISTING GROUND FLOOR PLAN
1:50

REVISION

HATCHING LEGEND:

	EXISTING WALLS
	PROPOSED WALLS
	BRICKWORK
	BLOCKWORK
	INSULATION
	CONCRETE
	STUDWORK (NON-INSULATED)

NOTES:

- DO NOT SCALE/MEASURE FROM THIS DRAWING. ALL DIMENSIONS ARE TO BE CONFIRMED ON SITE PRIOR TO CONSTRUCTION OR ORDERING MATERIALS
- WHERE ANY DISCREPANCIES IN THE DRAWING OCCUR, PLEASE NOTIFY THE DRAWING AUTHOR
- THIS DRAWING IS TO BE READ IN CONJUNCTION WITH ANY RELEVANT SPECIFICATIONS, STRUCTURAL ENGINEERS DRAWINGS AND ANY OTHER THIRD PARTY DRAWINGS
- ANY HATCHINGS SHOWN, SUCH AS BRICKWORK, ARE SHOWN INDICATIVELY ONLY

CLIENT
MR & MRS DAVIS

PROJECT
PROPOSED ALTERATIONS

SITE
GREENWAYS
50A MERIDEN ROAD
HAMPTON IN ARDEN
B92 0BT

DRAWING
EXISTING SCHEME

DRAWING NO. SCALE
P317-001 1:50

DATE - MAR 2023 AUTHOR - LG

PAPER SIZE - A1

© COPYRIGHT


PROJECT
P317

SCALE BAR



CHARTERED PRACTICE

AVON ARCHITECTURE
MURLOUGH
BARTON ROAD
WELFORD ON AVON
WARWICKSHIRE
CV37 8EY

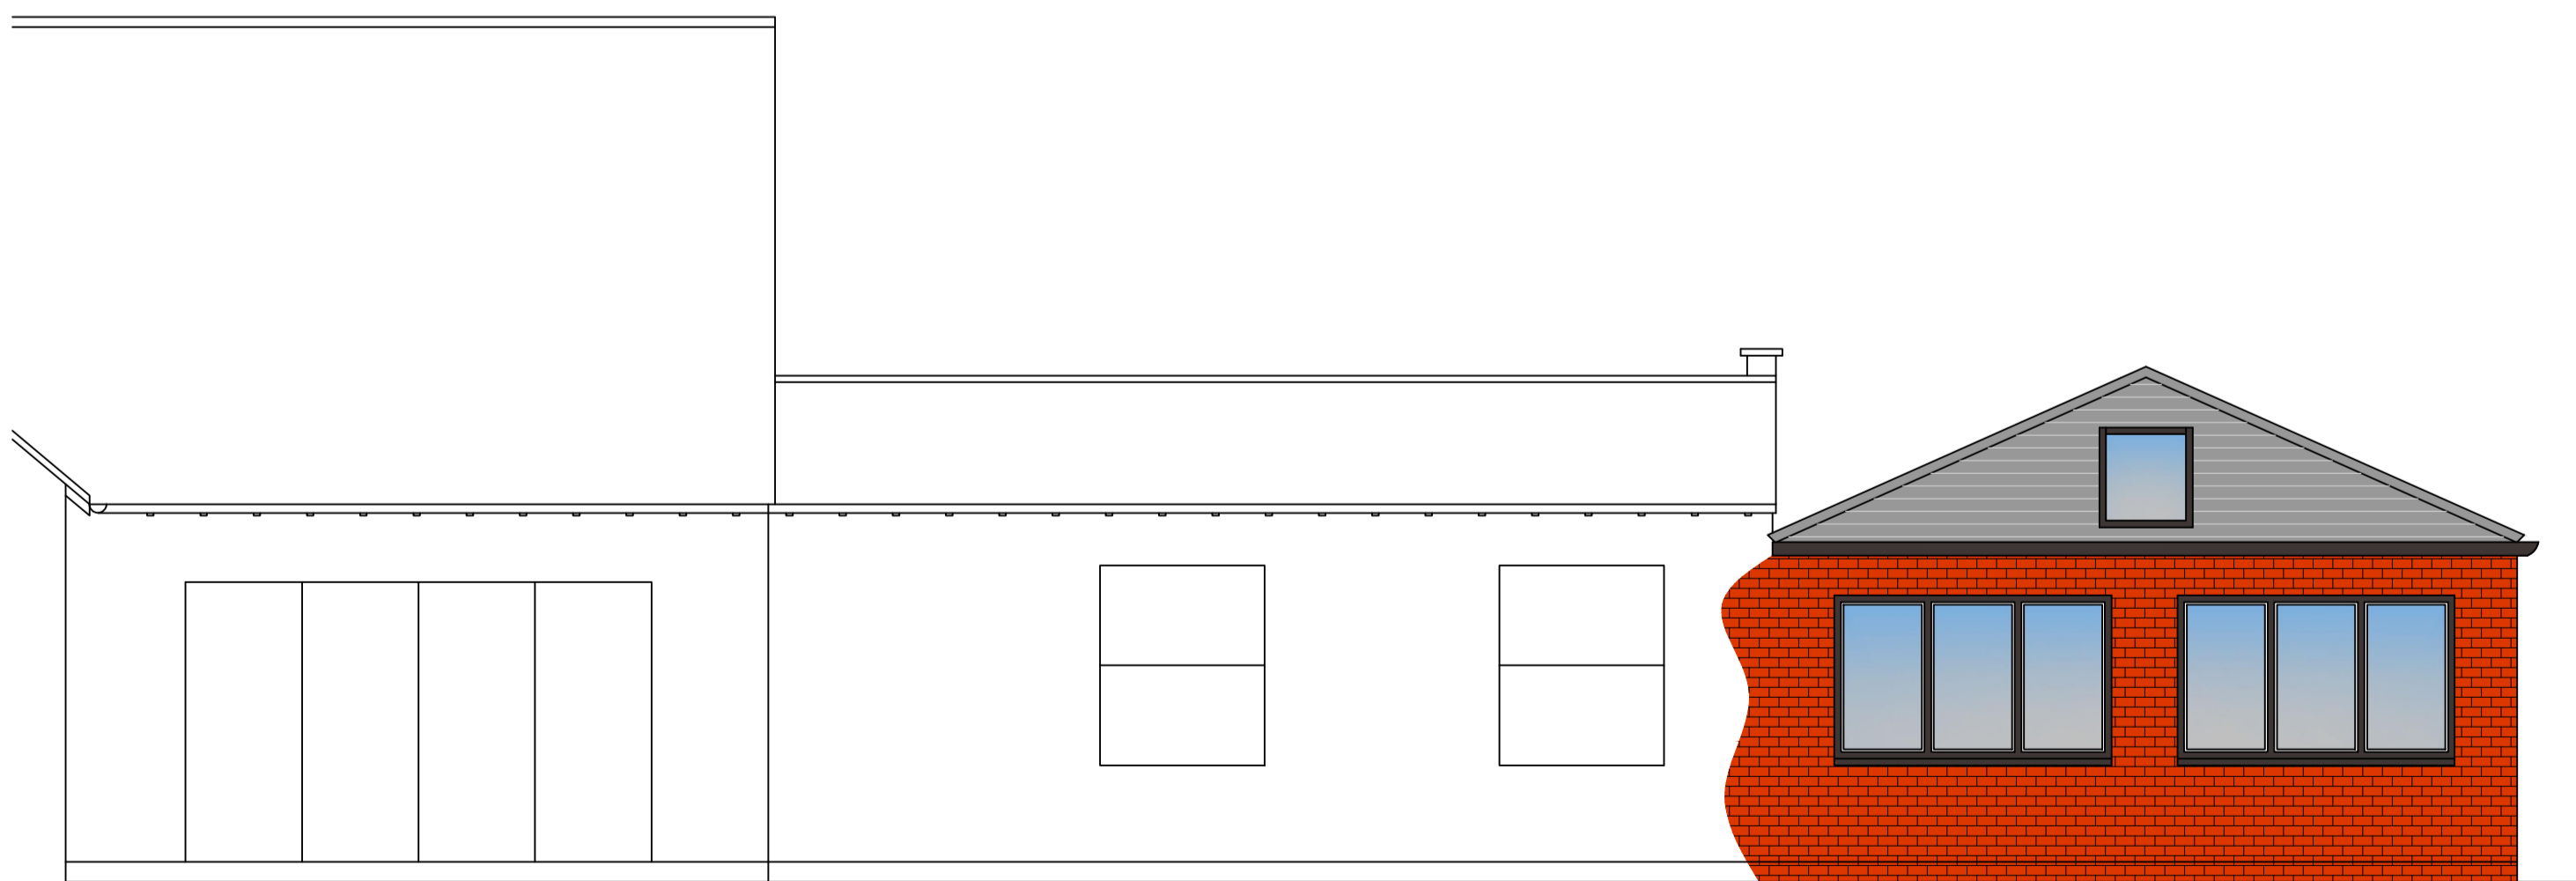

EXISTING SIDE ELEVATION
1:50



EXISTING REAR ELEVATION
1:50