




EXISTING REAR ELEVATION 1:50

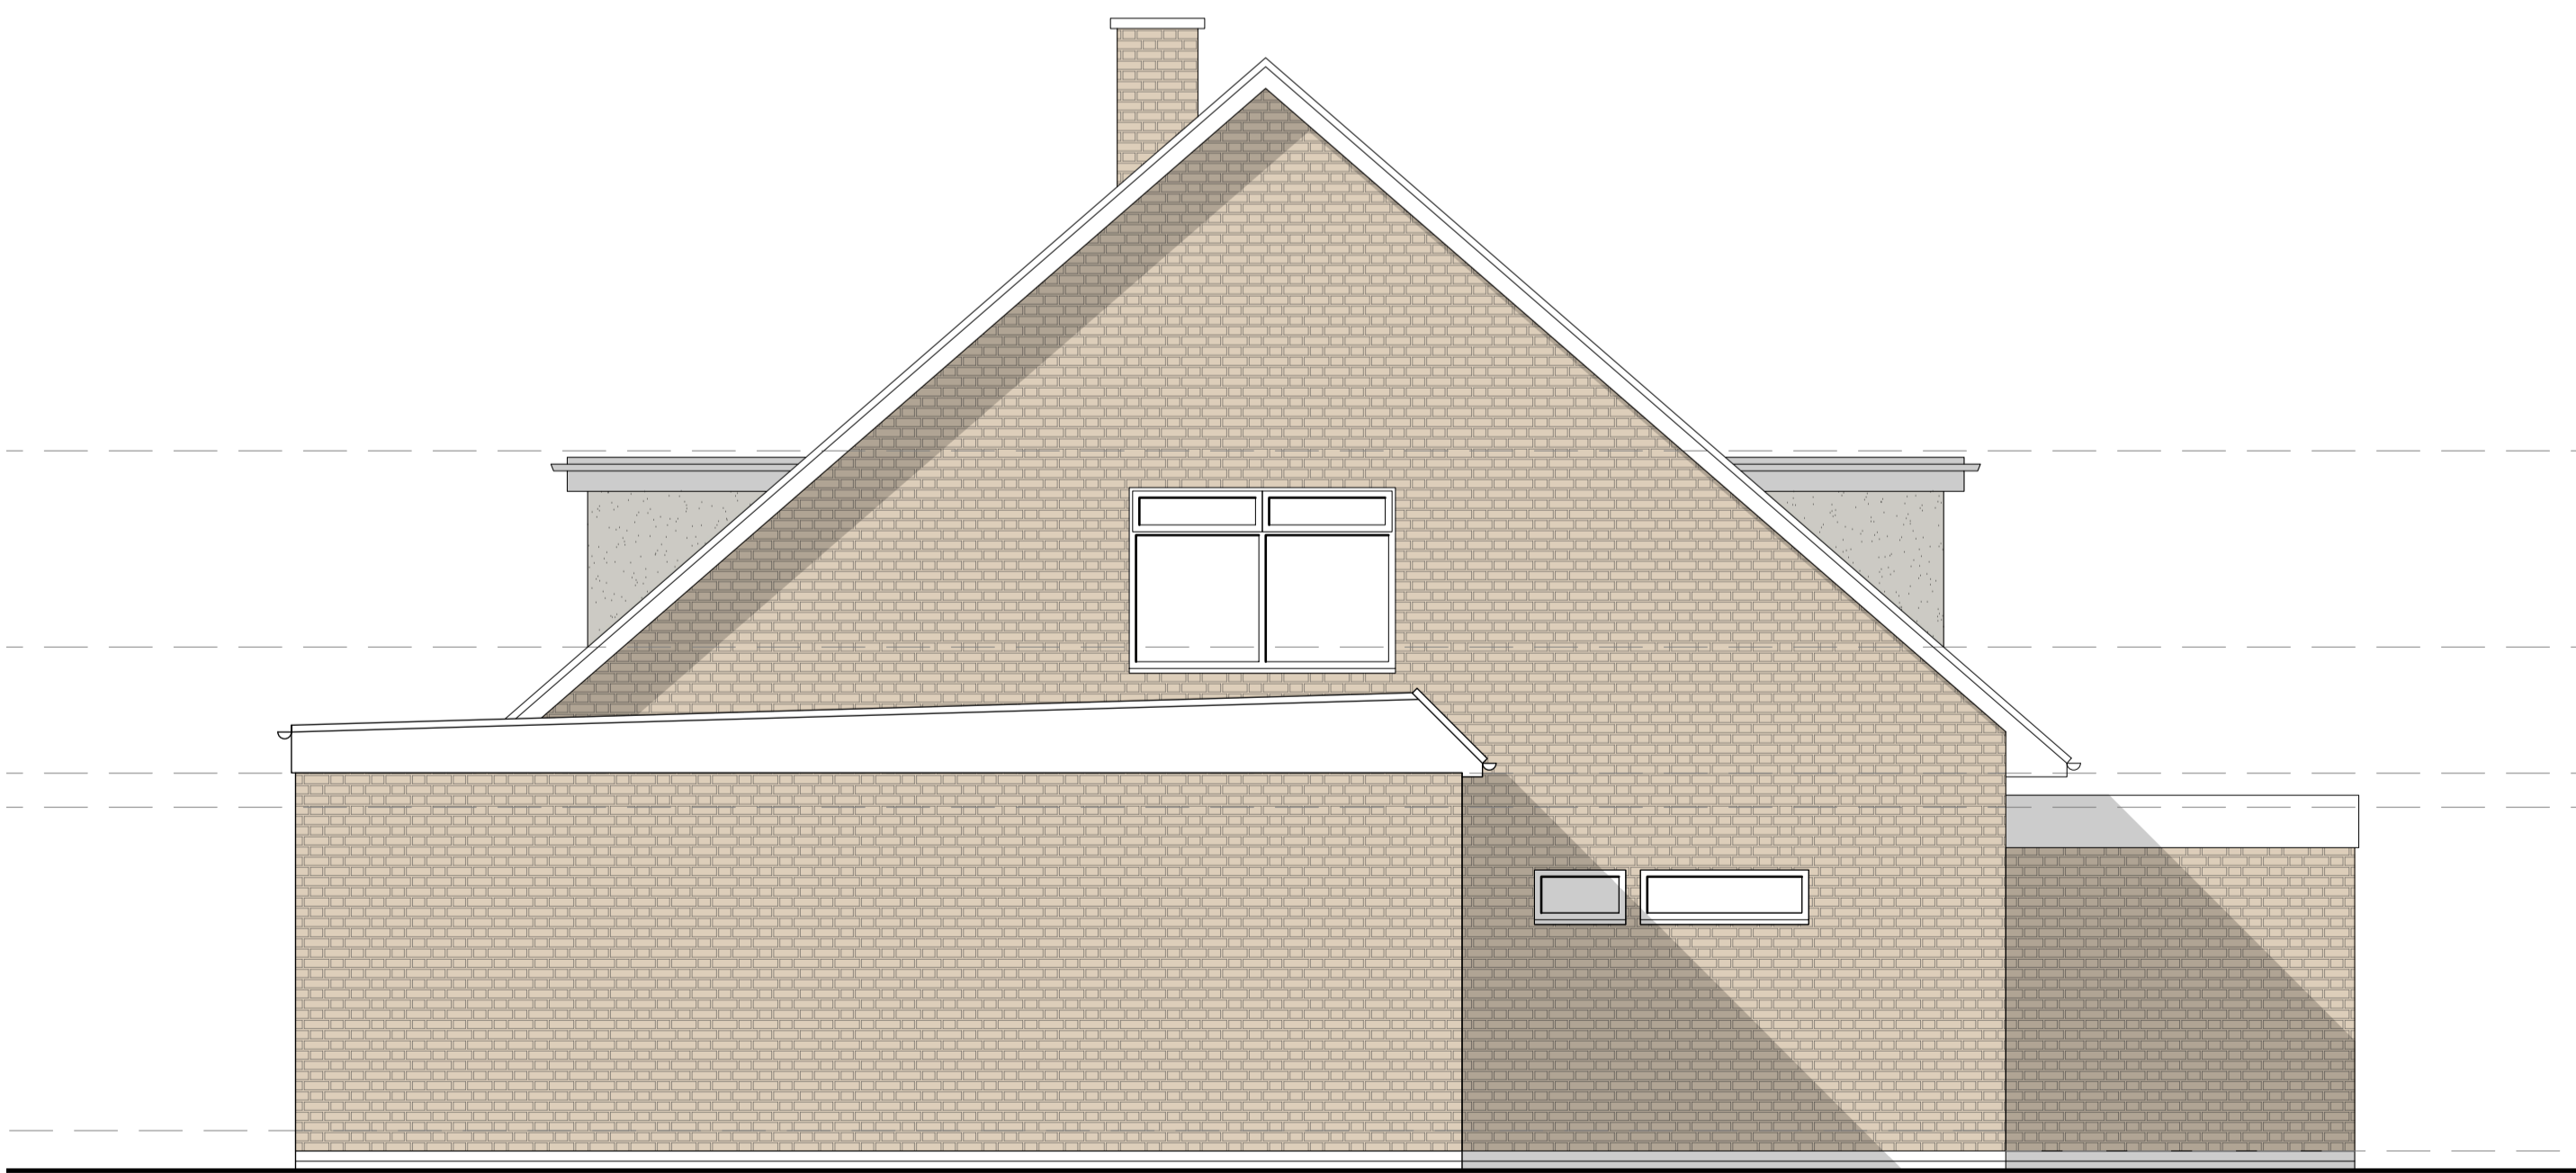

EXISTING SIDE ELEVATION 1:50

### HATCHING LEGEND:

	EXISTING WALLS
	PROPOSED WALLS
	BRICKWORK
	BLOCKWORK
	INSULATION
	CONCRETE
	STUDWORK (NON-INSULATED)

### NOTES:

- DO NOT SCALE/MEASURE FROM THIS DRAWING. ALL DIMENSIONS ARE TO BE CONFIRMED ON SITE PRIOR TO CONSTRUCTION OR ORDERING MATERIALS
- WHERE ANY DISCREPANCIES IN THE DRAWING OCCUR, PLEASE NOTIFY THE DRAWING AUTHOR
- THIS DRAWING IS TO BE READ IN CONJUNCTION WITH ANY RELEVANT SPECIFICATIONS, STRUCTURAL ENGINEERS DRAWINGS AND ANY OTHER THIRD PARTY DRAWINGS
- ANY HATCHINGS SHOWN, SUCH AS BRICKWORK, ARE SHOWN INDICATIVELY ONLY

### CLIENT

K BROWNE & F PRICE

### PROJECT

PROPOSED EXTENSIONS & ALTERATIONS

### SITE

139 OLD STATION ROAD  
HAMPTON IN ARDEN  
B92 0HE

### DRAWING

EXISTING ELEVATIONS 2 OF 2

### DRAWING NO. SCALE

P303-004 1:50

DATE - DEC 2022 AUTHOR - SO

PAPER SIZE - A1

© COPYRIGHT

### PROJECT

**P303**

### SCALE BAR



CHARTERED PRACTICE