
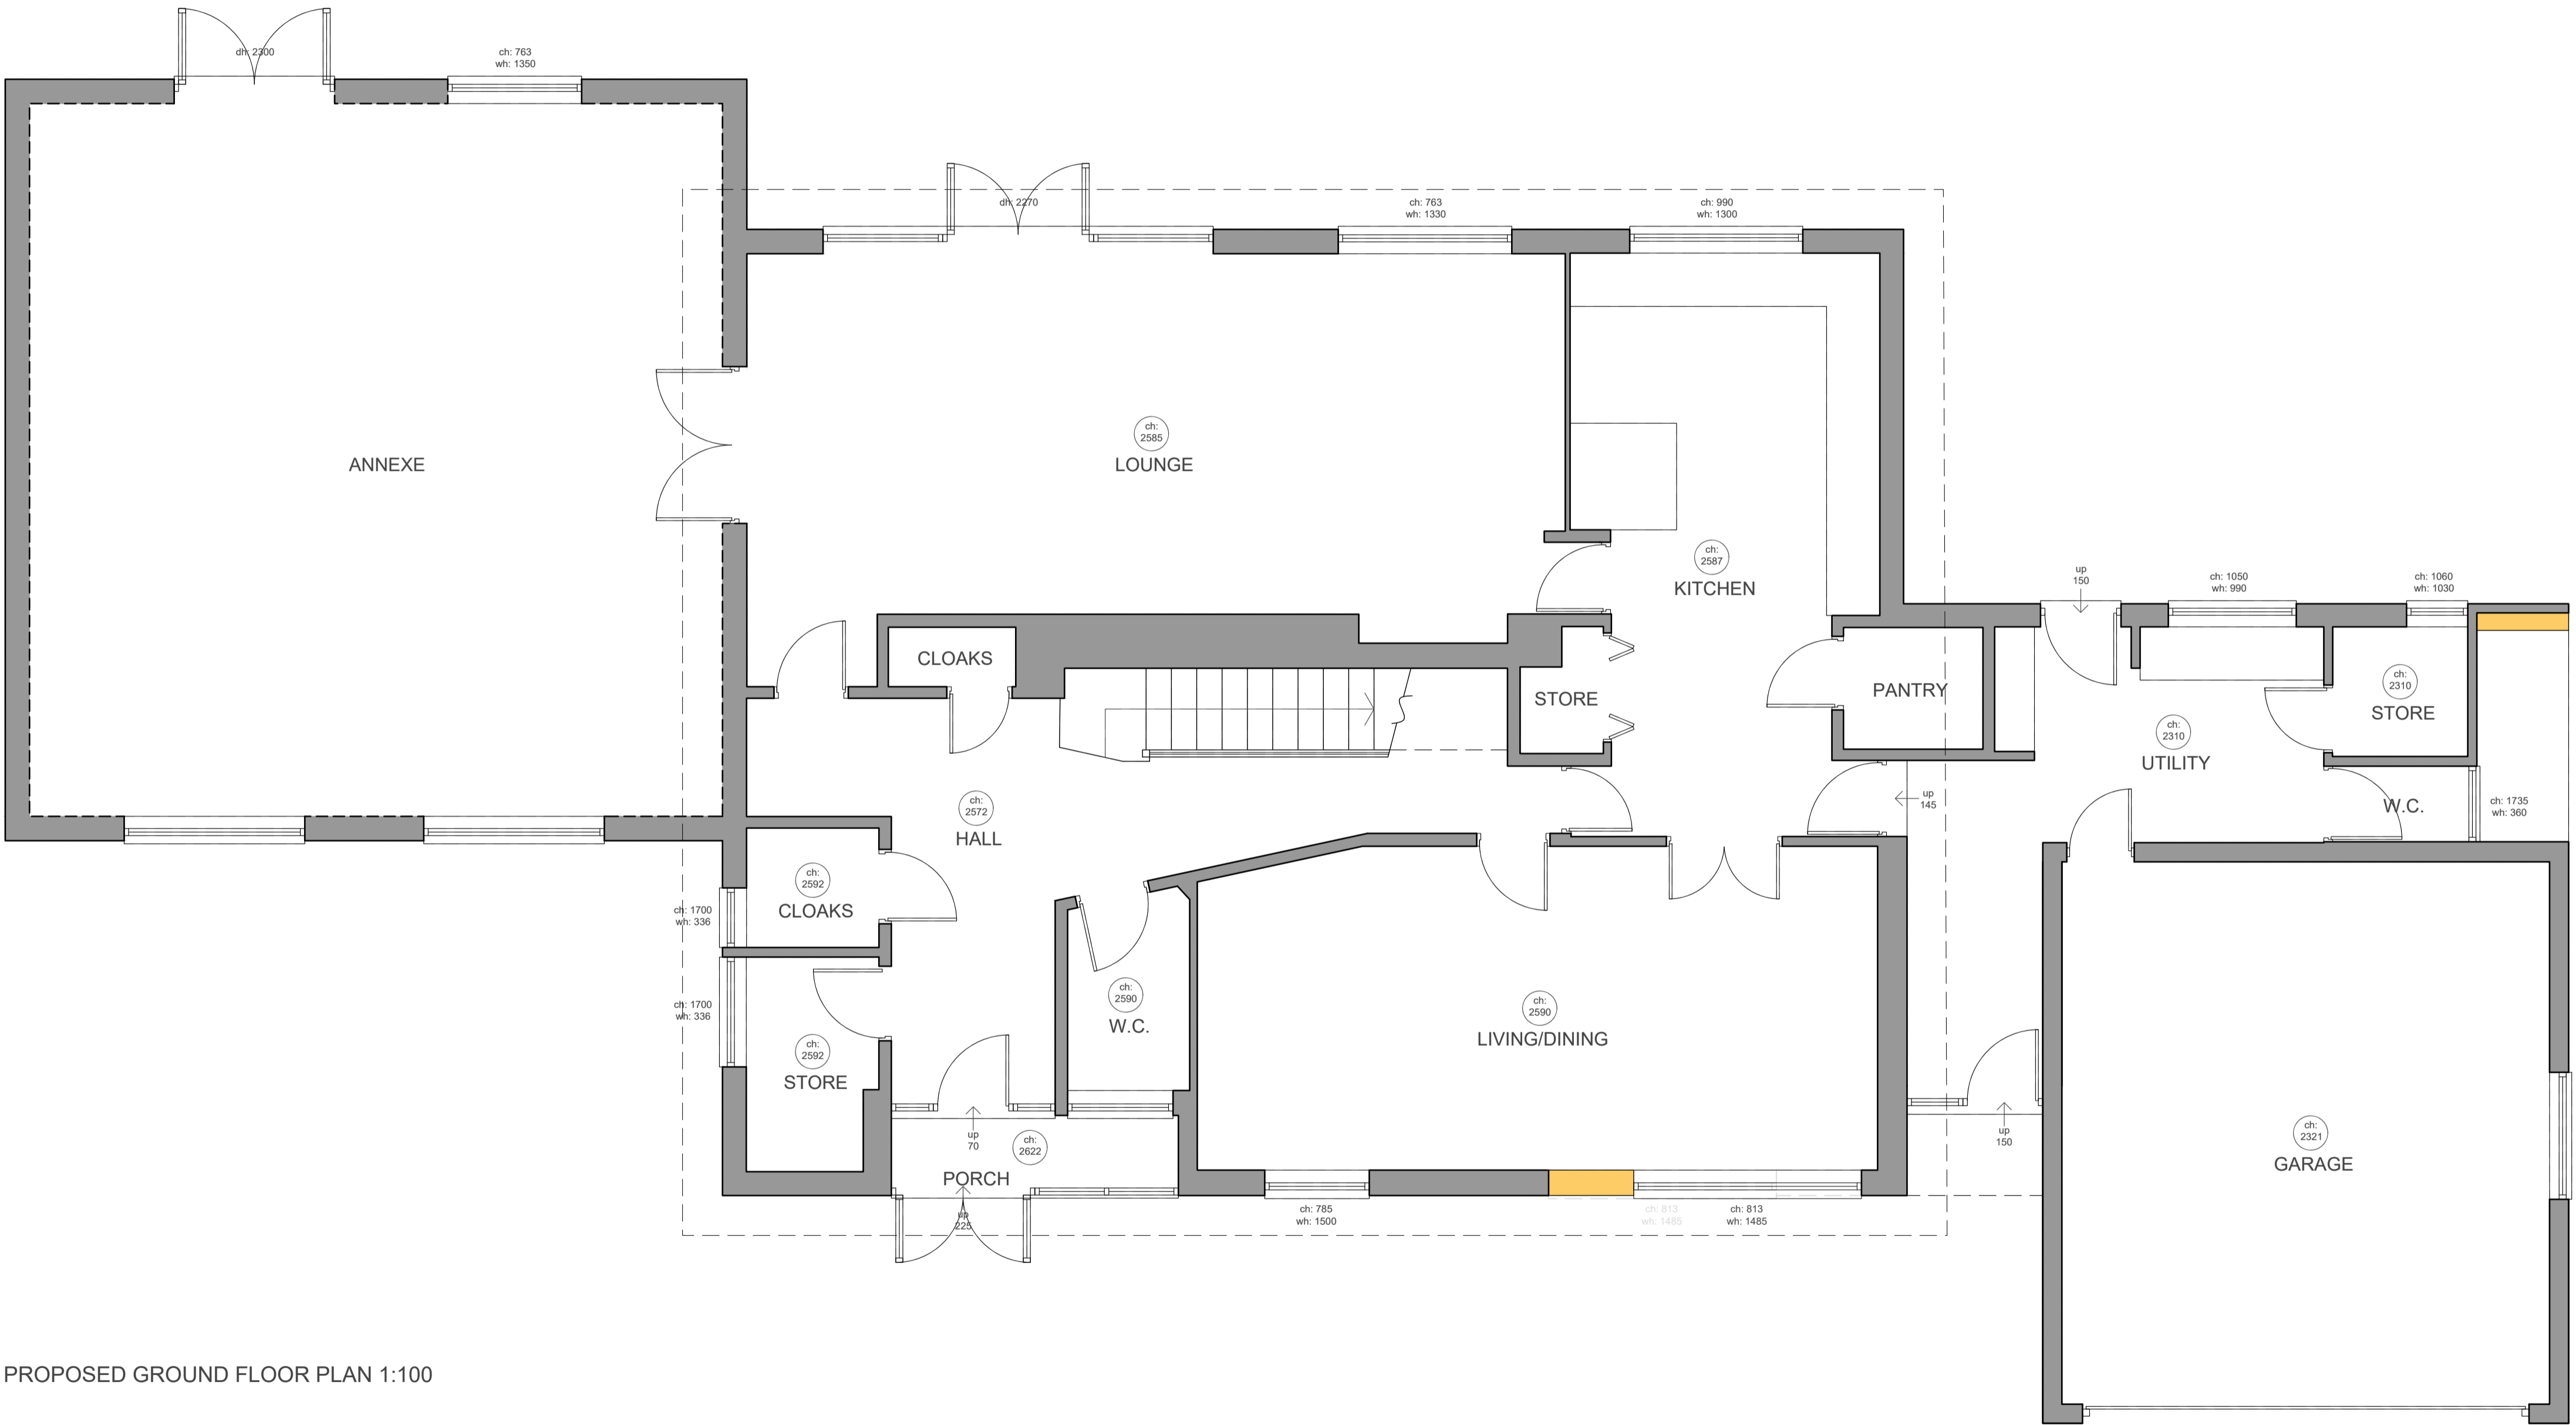


# PLANNING DRAWING ONLY

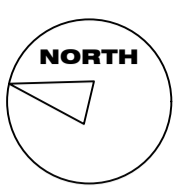

PROPOSED GROUND FLOOR PLAN 1:100

## REVISION A

REV A - ROOM LABEL UPDATE

### HATCHING LEGEND:

	EXISTING WALLS
	PROPOSED WALLS
	BRICKWORK
	BLOCKWORK
	INSULATION
	CONCRETE
	STUDWORK (NON-INSULATED)

### NOTES:

- DO NOT SCALE/MEASURE FROM THIS DRAWING. ALL DIMENSIONS ARE TO BE CONFIRMED ON SITE PRIOR TO CONSTRUCTION OR ORDERING MATERIALS
- WHERE ANY DISCREPANCIES IN THE DRAWING OCCUR, PLEASE NOTIFY THE DRAWING AUTHOR
- THIS DRAWING IS TO BE READ IN CONJUNCTION WITH ANY RELEVANT SPECIFICATIONS, STRUCTURAL ENGINEERS DRAWINGS AND ANY OTHER THIRD PARTY DRAWINGS
- ANY HATCHINGS SHOWN, SUCH AS BRICKWORK, ARE SHOWN INDICATIVELY ONLY

**CLIENT**  
K BROWNE & F PRICE

**PROJECT**  
PROPOSED EXTENSIONS & ALTERATIONS

**SITE**  
139 OLD STATION ROAD  
HAMPTON IN ARDEN  
B92 0HE

**DRAWING**  
PROPOSED GROUND FLOOR PLAN

**DRAWING NO. SCALE**  
P303-005A 1:150

**DATE - DEC 2022 AUTHOR - SO**

**PAPER SIZE - A1**

© COPYRIGHT

**PROJECT**  
**P303**



AVON ARCHITECTURE  
MURLOUGH  
BARTON ROAD  
WELFORD ON AVON  
WARWICKSHIRE  
CV37 8EY

# AVON ARCHITECTURE