


REV A - DORMERS EXTENDED



PROPOSED REAR ELEVATION 1:50

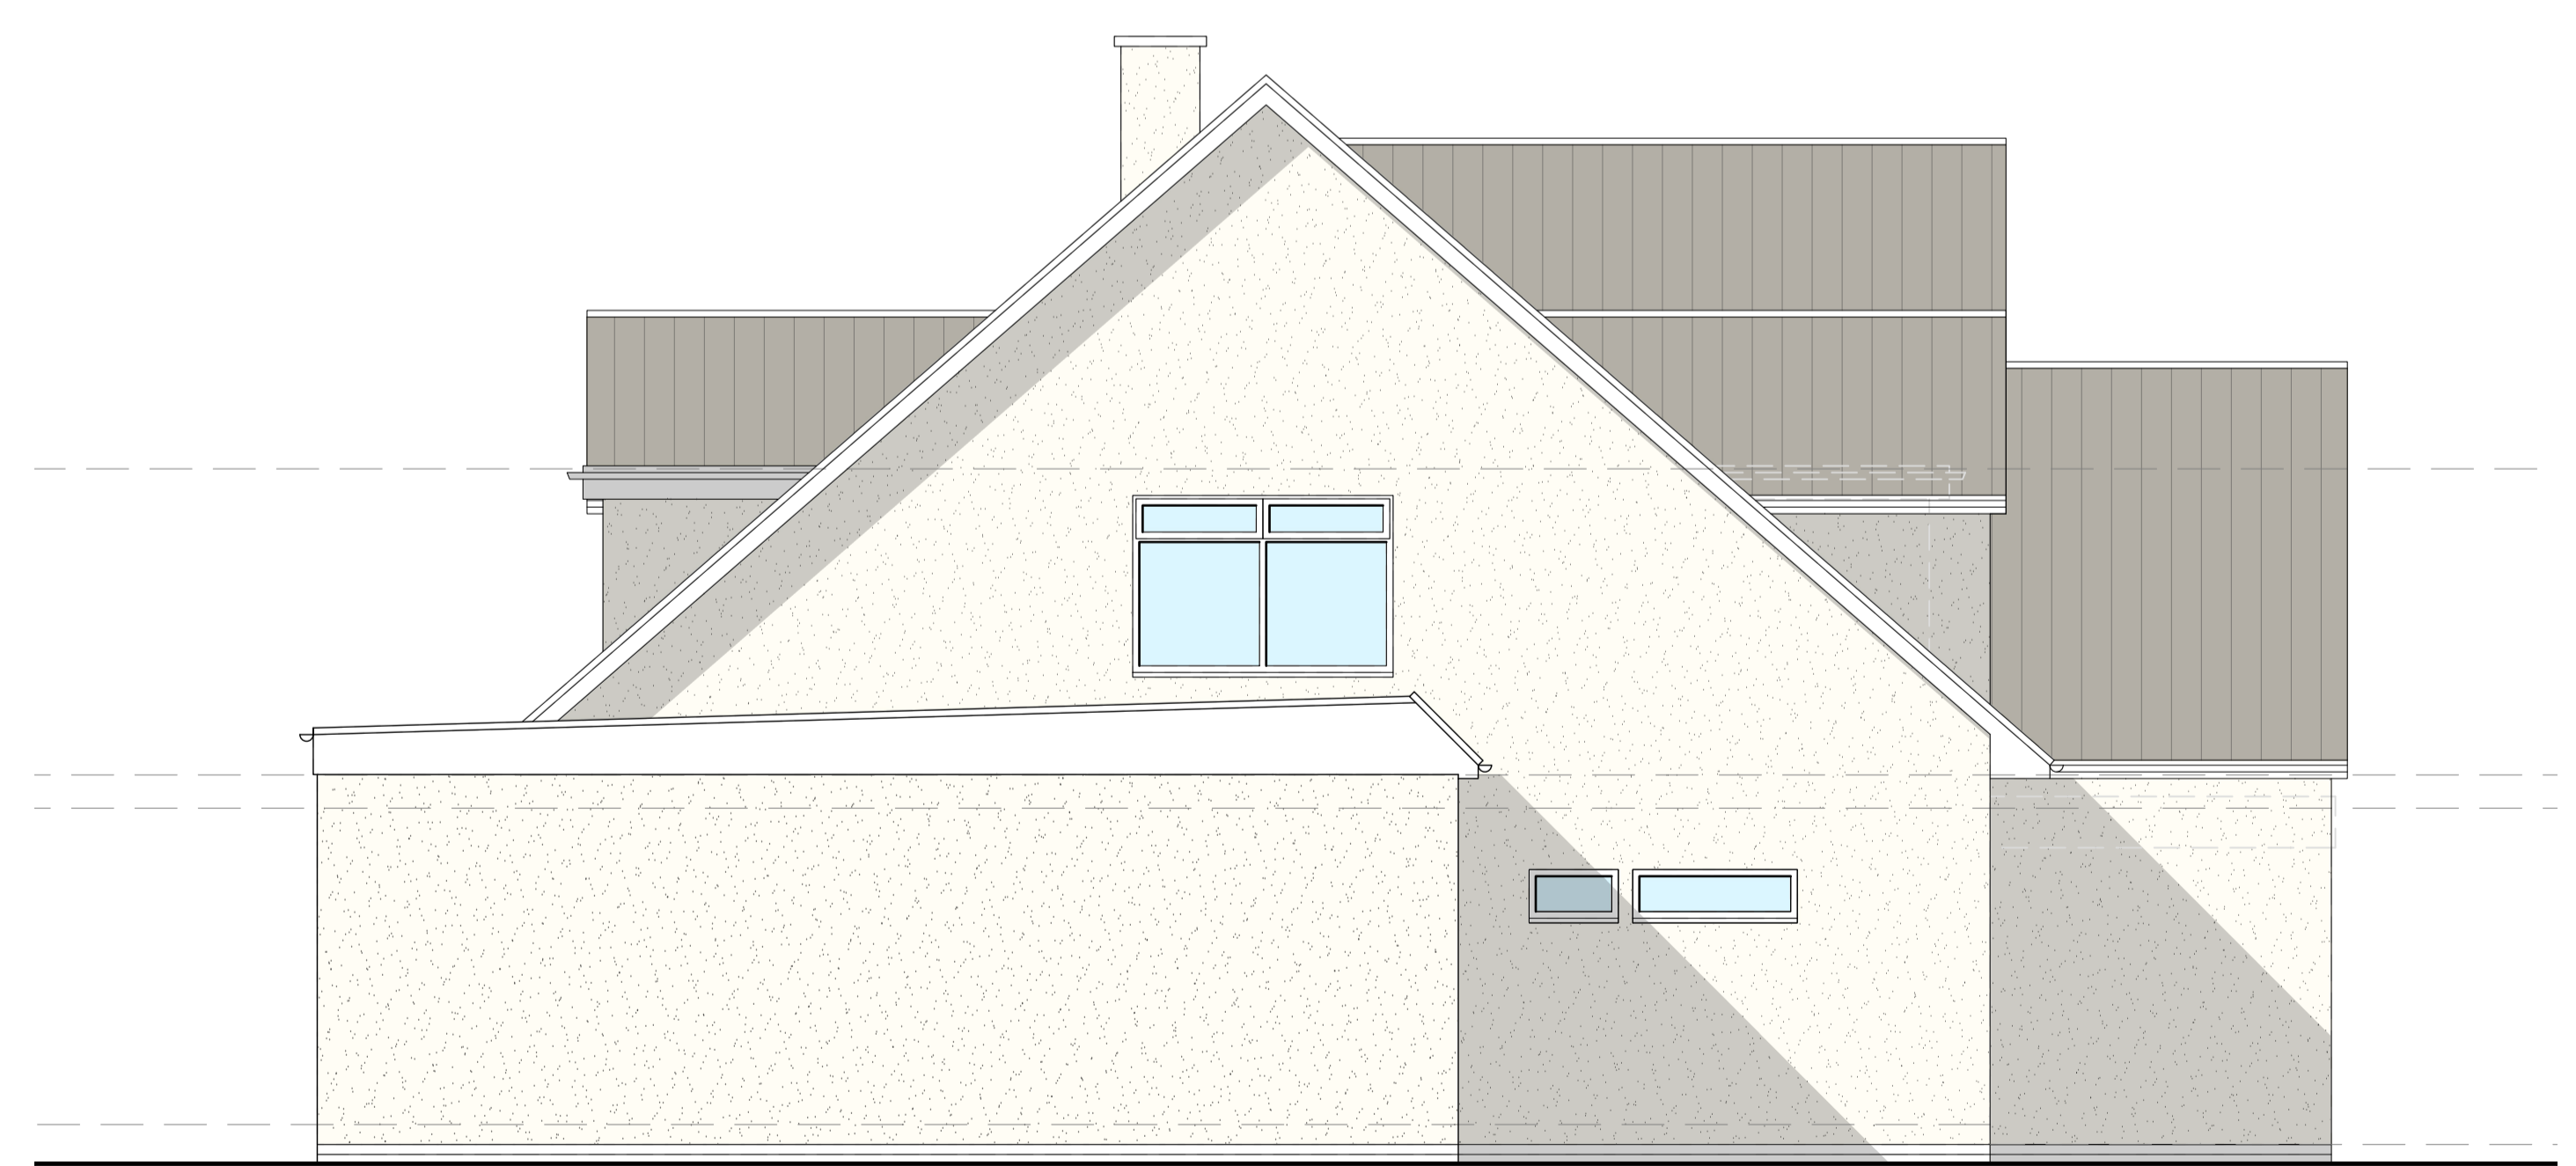

PROPOSED SIDE ELEVATION 1:50

HATCHING LEGEND:

	EXISTING WALLS
	PROPOSED WALLS
	BRICKWORK
	BLOCKWORK
	INSULATION
	CONCRETE
	STUDWORK (NON-INSULATED)

NOTES:

- DO NOT SCALE/MEASURE FROM THIS DRAWING. ALL DIMENSIONS ARE TO BE CONFIRMED ON SITE PRIOR TO CONSTRUCTION OR ORDERING MATERIALS
- WHERE ANY DISCREPANCIES IN THE DRAWING OCCUR, PLEASE NOTIFY THE DRAWING AUTHOR
- THIS DRAWING IS TO BE READ IN CONJUNCTION WITH ANY RELEVANT SPECIFICATIONS, STRUCTURAL ENGINEERS DRAWINGS AND ANY OTHER THIRD PARTY DRAWINGS
- ANY HATCHINGS SHOWN, SUCH AS BRICKWORK, ARE SHOWN INDICATIVELY ONLY

CLIENT
K BROWNE & F PRICE

PROJECT
PROPOSED EXTENSIONS & ALTERATIONS

SITE
139 OLD STATION ROAD
HAMPTON IN ARDEN
B92 0HE

DRAWING
PROPOSED ELEVATIONS 2 OF 2

DRAWING NO. SCALE
P303-008A 1:50

DATE - DEC 2022 AUTHOR - SO

PAPER SIZE - A1

© COPYRIGHT

PROJECT
P303

