


PROPOSED GROUND FLOOR PLAN 1:50

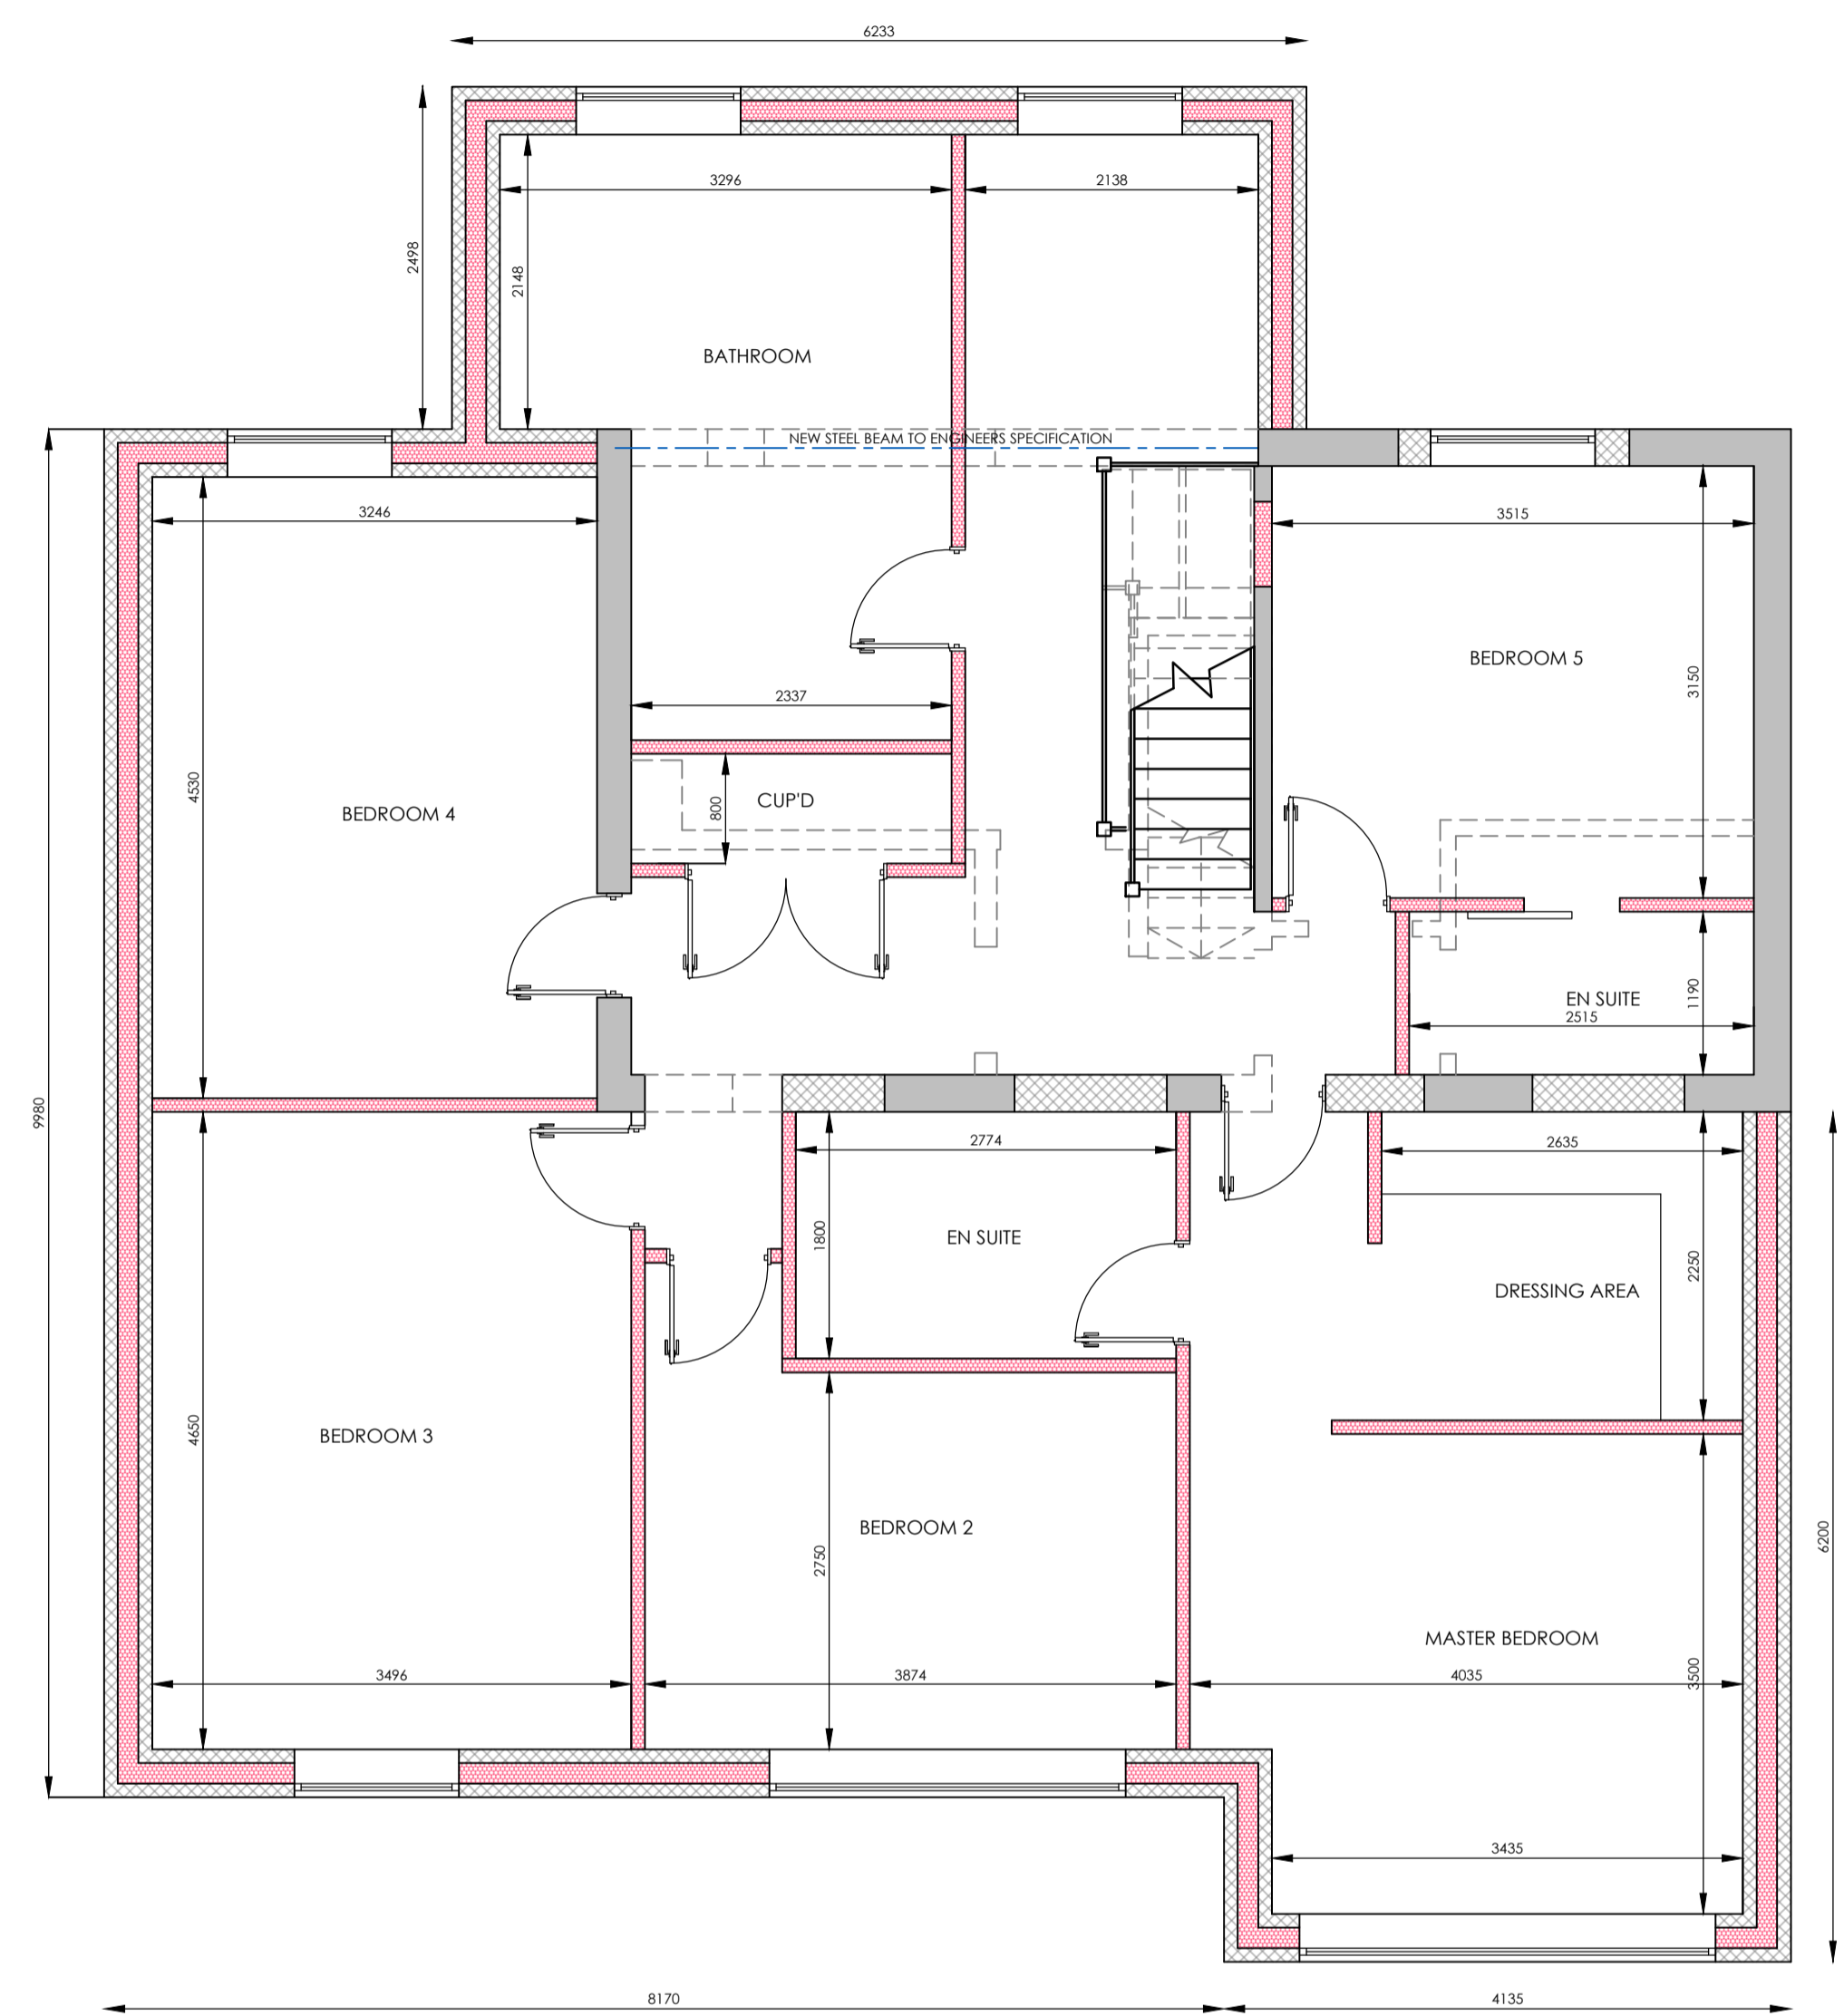

PROPOSED FIRST FLOOR PLAN 1:50

1M	2M	3M	4M	5M	6M	7M	8M	9M
1M	2M	3M	4M	5M	6M	7M	8M	9M

REVISION:

- REV A - 01/03/23 - CLIENT AMENDMENTS
- REV B - 17/03/23 - CLIENT AMENDMENTS
- REV C - 23/03/23 - CLIENT AMENDMENTS
- REV D - 24/03/23 - CLIENT AMENDMENTS
- REV E - 11/04/23 - CLIENT AMENDMENTS
- REV F - 21/04/23 - PLANNING SUBMISSION

DRAWING:	
PROPOSED FLOOR PLANS	
DATE:	PROJECT:
NOV 22	PROPOSED EXTENSIONS & ALTERATIONS
SCALE @ A1:	CLIENT:
1:50	MR & MRS SADLER
DRAWING No.:	SITE ADDRESS:
22-137.3	14 DIDDINGTON LANE HAMPTON IN ARDEN SOUTHILL 892 082

ALL DIMENSIONS UNLESS OTHERWISE STATED TO BE IN METERS TO CENTERLINE UNLESS OTHERWISE STATED. ALL DIMENSIONS FROM PLANS OF STRUCTURAL ALTERATIONS ARE TO BE MEASURED UNLESS OTHERWISE STATED. THE DRAWING SHALL BE THE PROPERTY OF THE ART OF BUILDING LTD AND WILL NOT BE REPRODUCED OR USED WITHOUT THEIR CONSENT. THE DRAWING IS FOR INFORMATION ONLY AND DOES NOT REPRESENT A CONTRACT. ANY REVISIONS TO THIS DRAWING SHALL BE MADE BY THE CLIENT. 

DRAWING SIGNED AND APPROVED BY:  
PRINT NAME: SIGNATURE: DATE:



t: +44 (0)1509 891105  
e: info@theartofbuilding.co.uk  
w: theartofbuilding.co.uk

45, maplewell road  
woodhouse eaves  
leicestershire, le12 8rg