


9 Barbers Lane




**Proposed  
REAR Elevation (West)**  
1:100@ A3

9 Barbers Lane

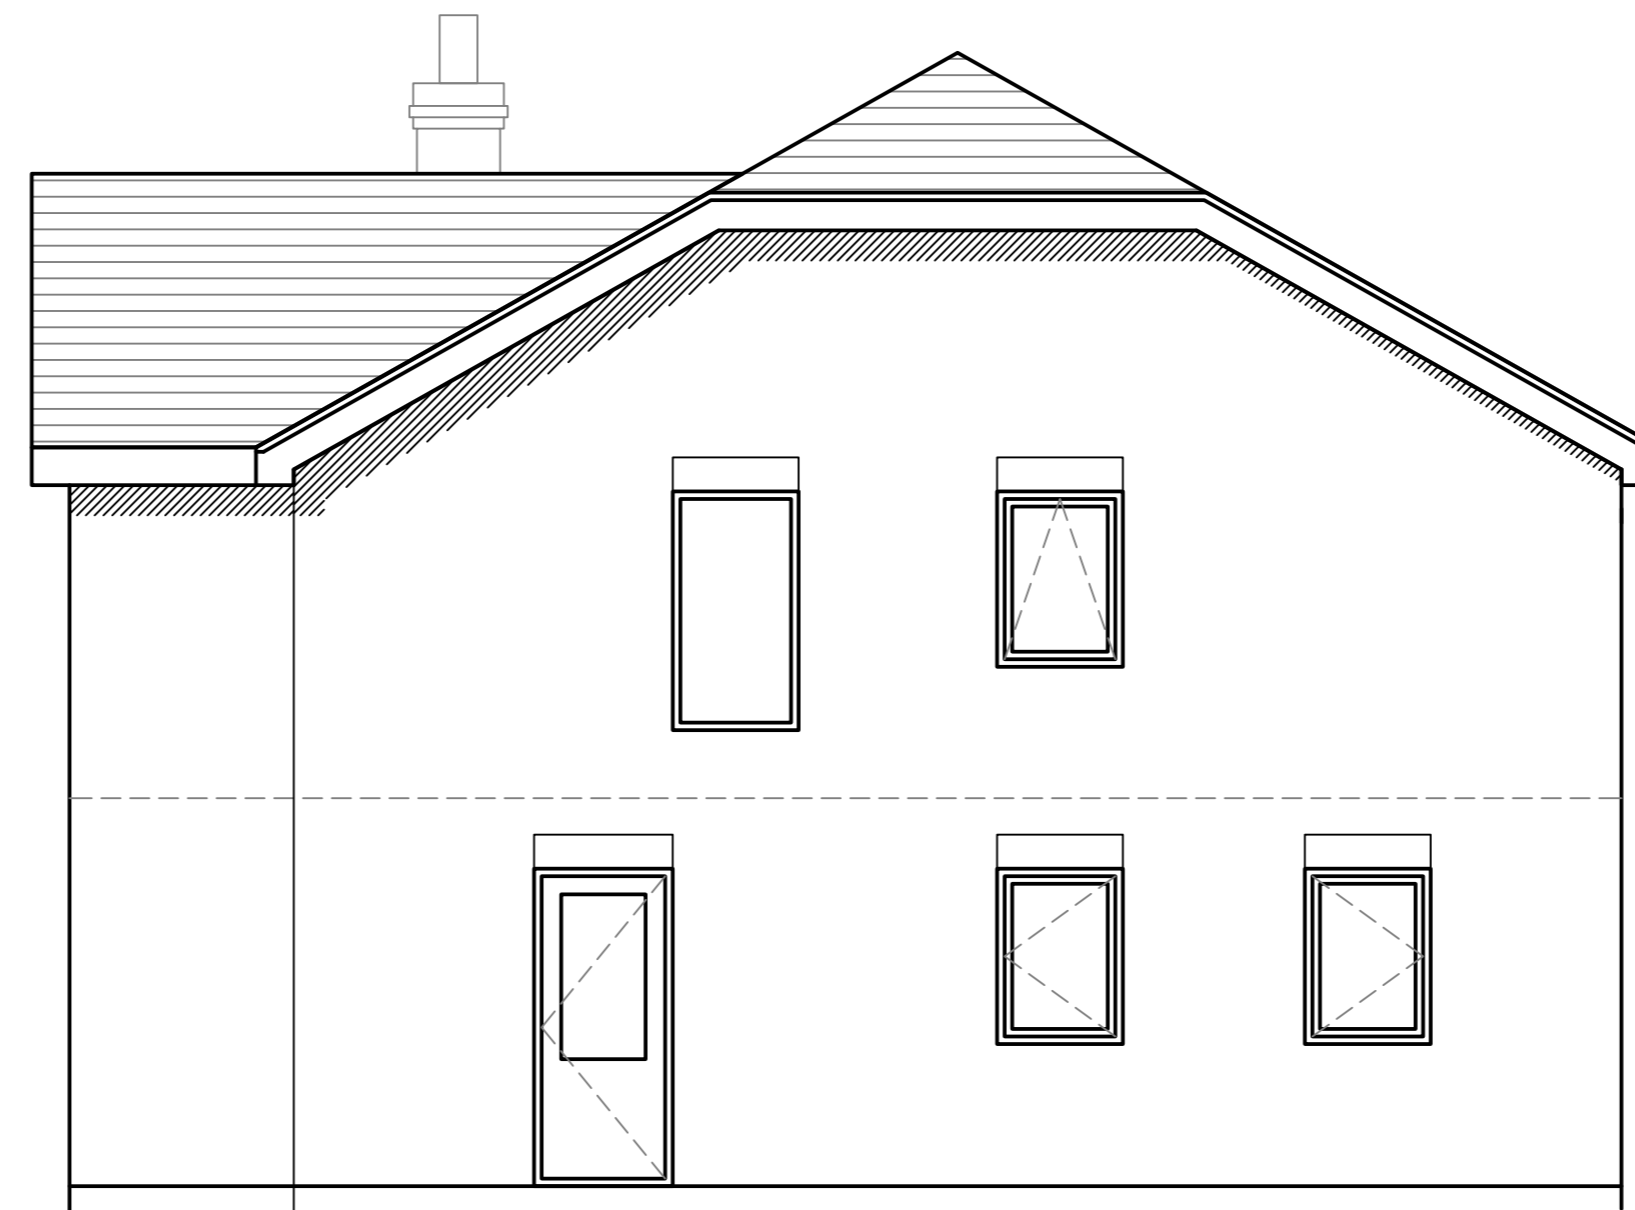

**Proposed  
SIDE Elevation (North)**  
1:100@ A3

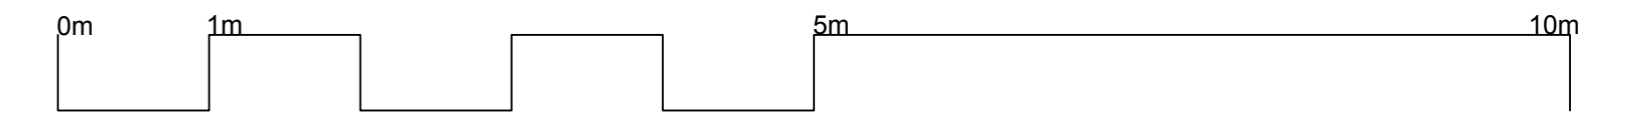

# ELEVATIONS

## PROPOSED

### KEY:

— Site Boundary

■ Demolition

□ Existing Walls

■ New Walls


\*all beams and associated  
padstones to structural  
engineer's details

9 Barbers Lane



**Proposed  
FRONT Elevation (East)**  
1:100@ A3

9 Barbers Lane

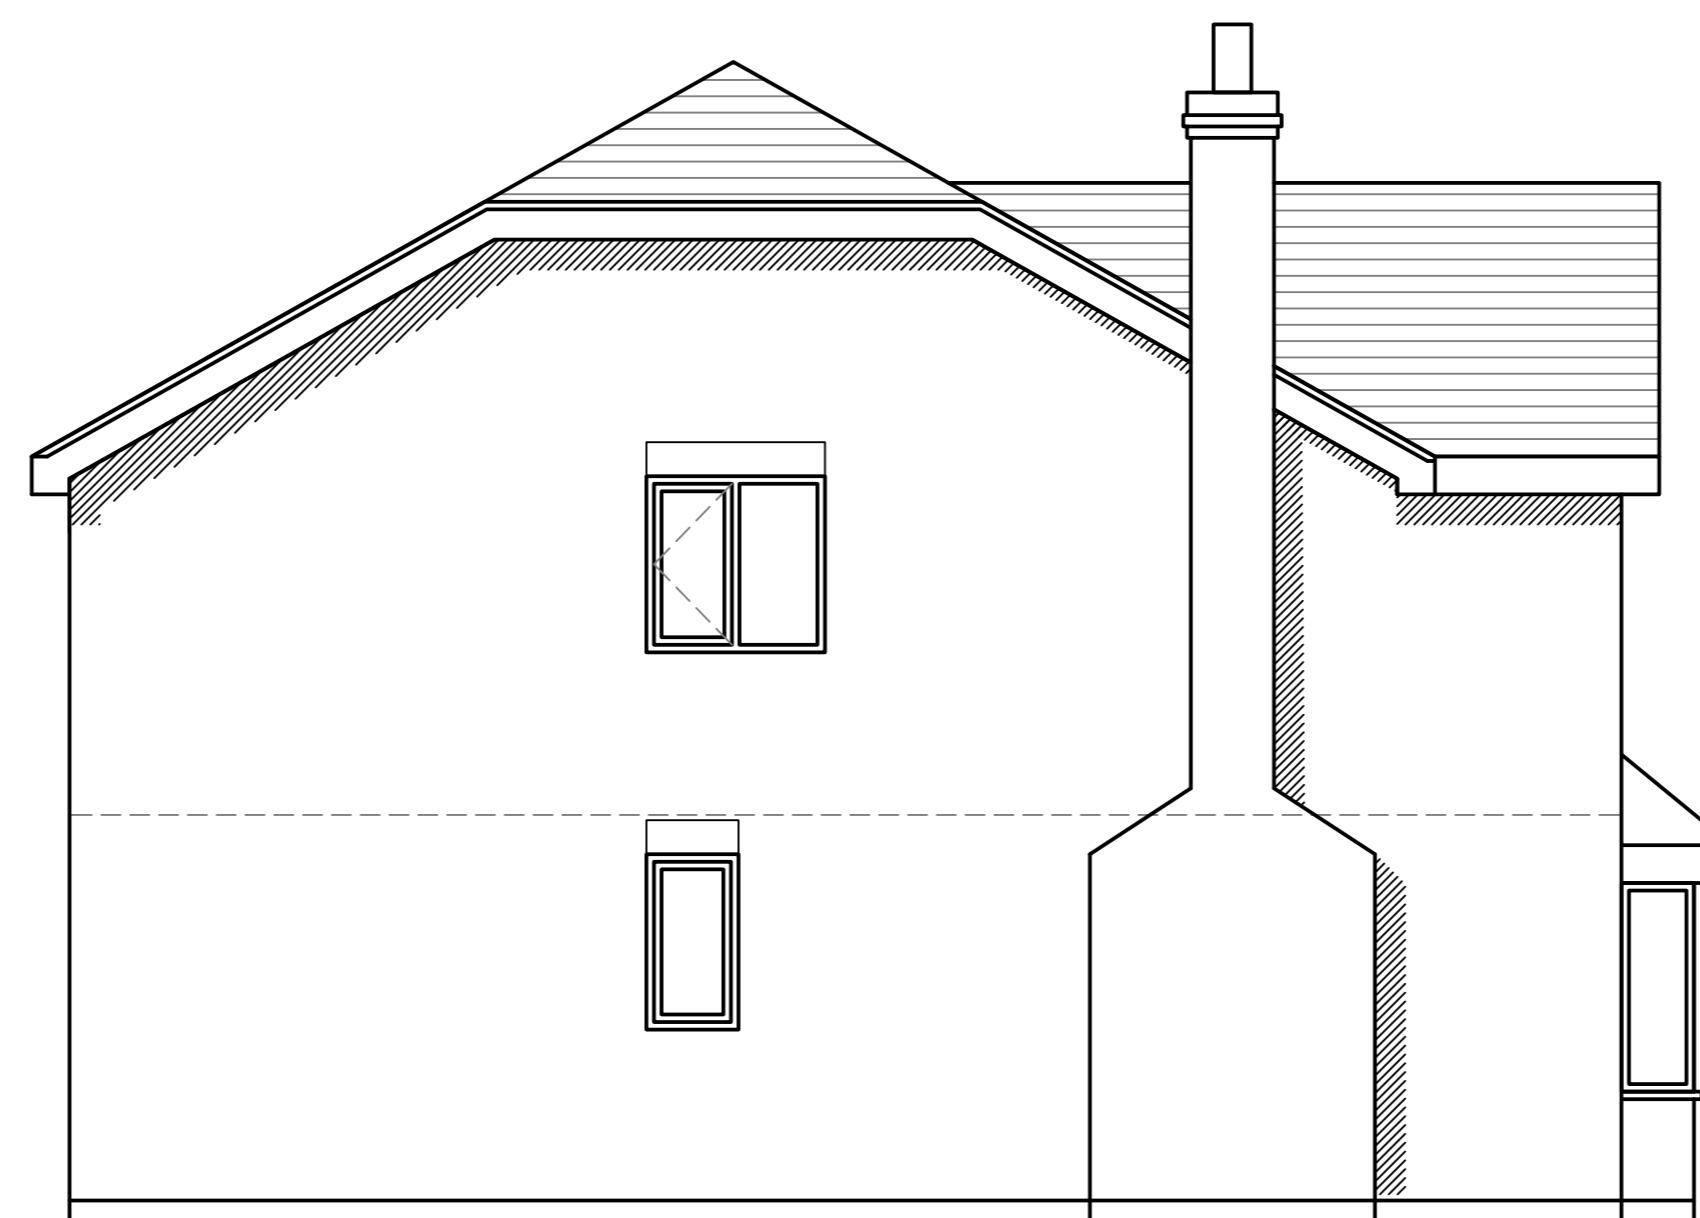

**Proposed  
SIDE Elevation (South)**  
1:100@ A3

**09 Barbers Lane**  
B92 0DH

Catherine de Barnes		PLANNING PURPOSES ONLY	
drawn by :	scale :	date :	drawing no. :
LF	1:50 @ A1 1:100 @ A3	09/05/23	0104/ PRO /ELEV/A

23 ELMS CLOSE, SOLIHULL, B91 2ND

**+ ADDITIONS  
DESIGN STUDIO**

©.FOR PLANNING PURPOSES ONLY.  
CHECK ALL DIMENSIONS ON SITE AND ADVISE ANY DISCREPANCIES  
BEFORE COMMENCING WORK.  
ALL FIGURED DIMENSIONS ARE IN MILLIMETERS UNLESS OTHERWISE STATED.  
SUBJECT TO CROWN COPYRIGHT.  
Supplied by copla ltd trading as UKPlanningMaps.com a licensed Ordnance Survey partner (100054135).