


9 Barbers Lane




Existing
REAR Elevation (West)
1:100@ A3

9 Barbers Lane

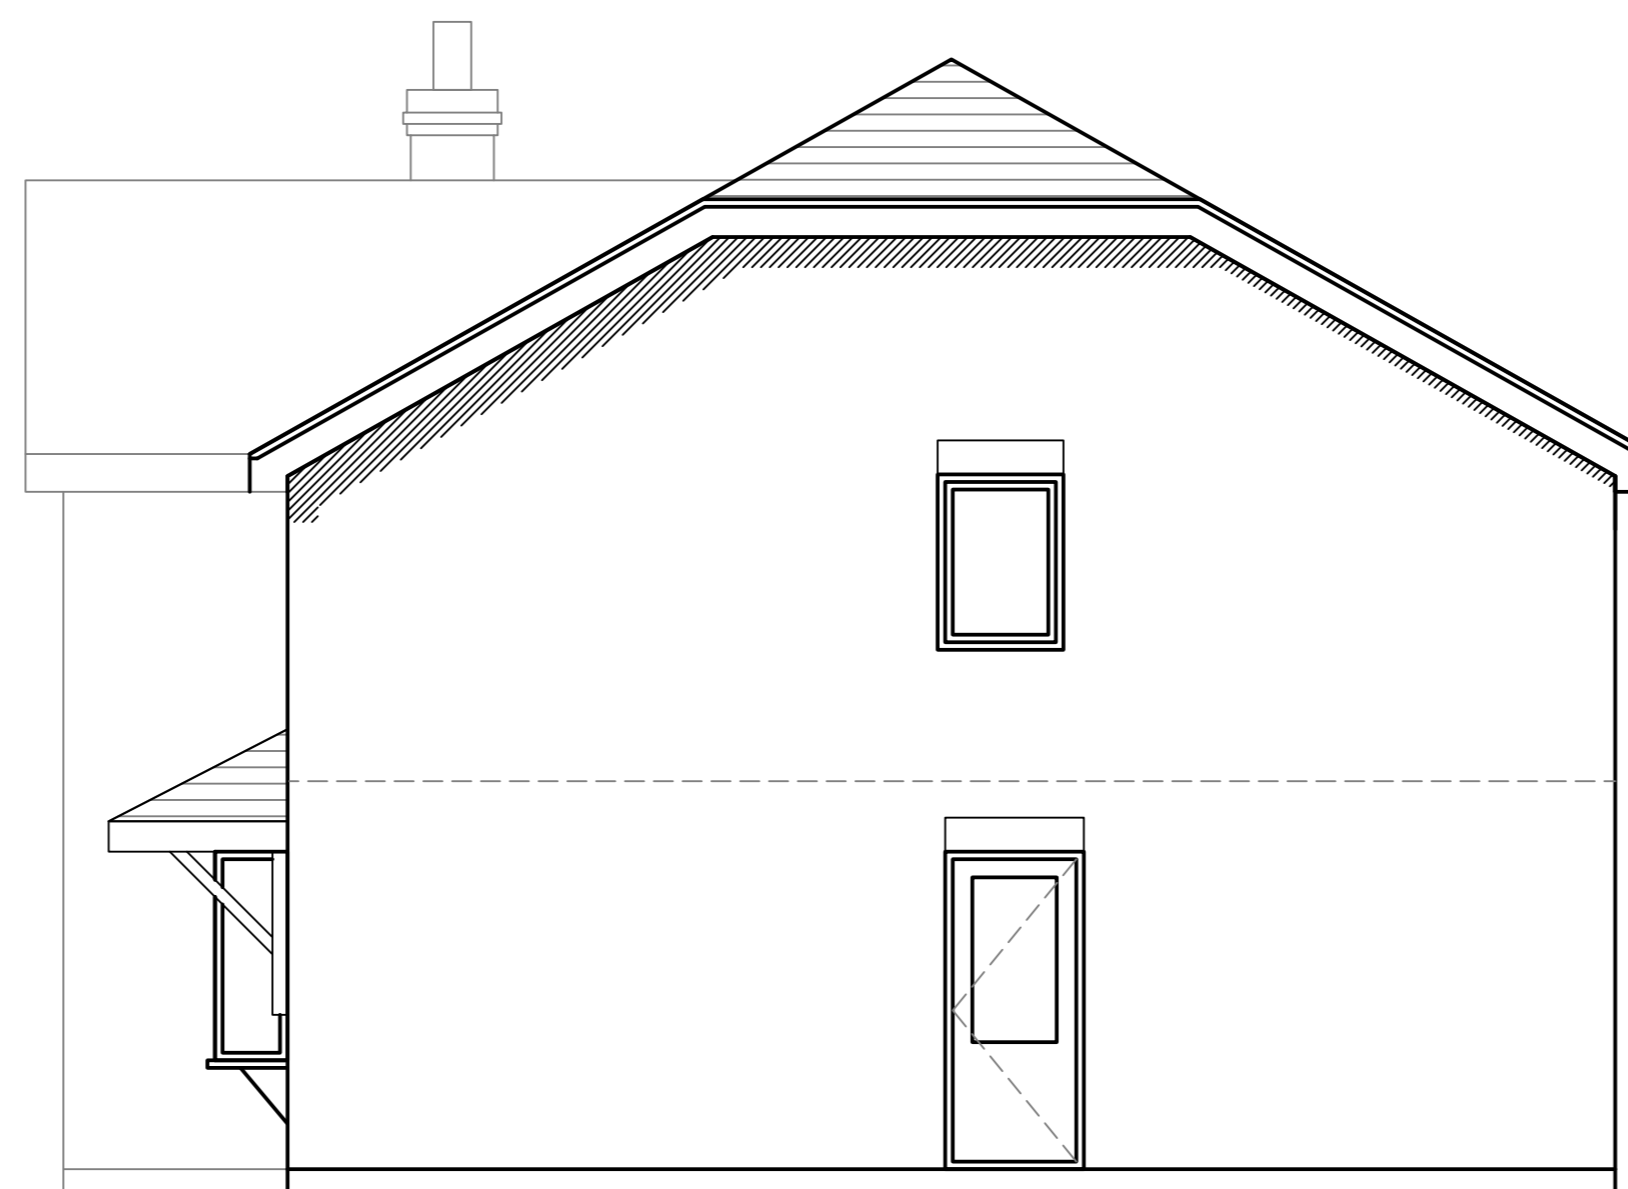

Existing
SIDE Elevation (North)
1:100@ A3

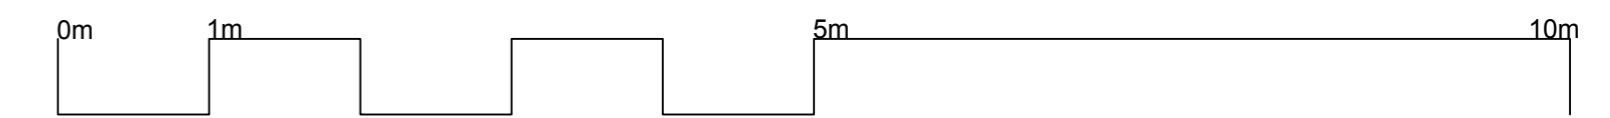

ELEVATIONS

EXISTING

KEY:

— Site Boundary

■ Demolition

□ Existing Walls

■ New Walls


*all beams and associated
padstones to structural
engineer's details

9 Barbers Lane



Existing
FRONT Elevation (East)
1:100@ A3

9 Barbers Lane

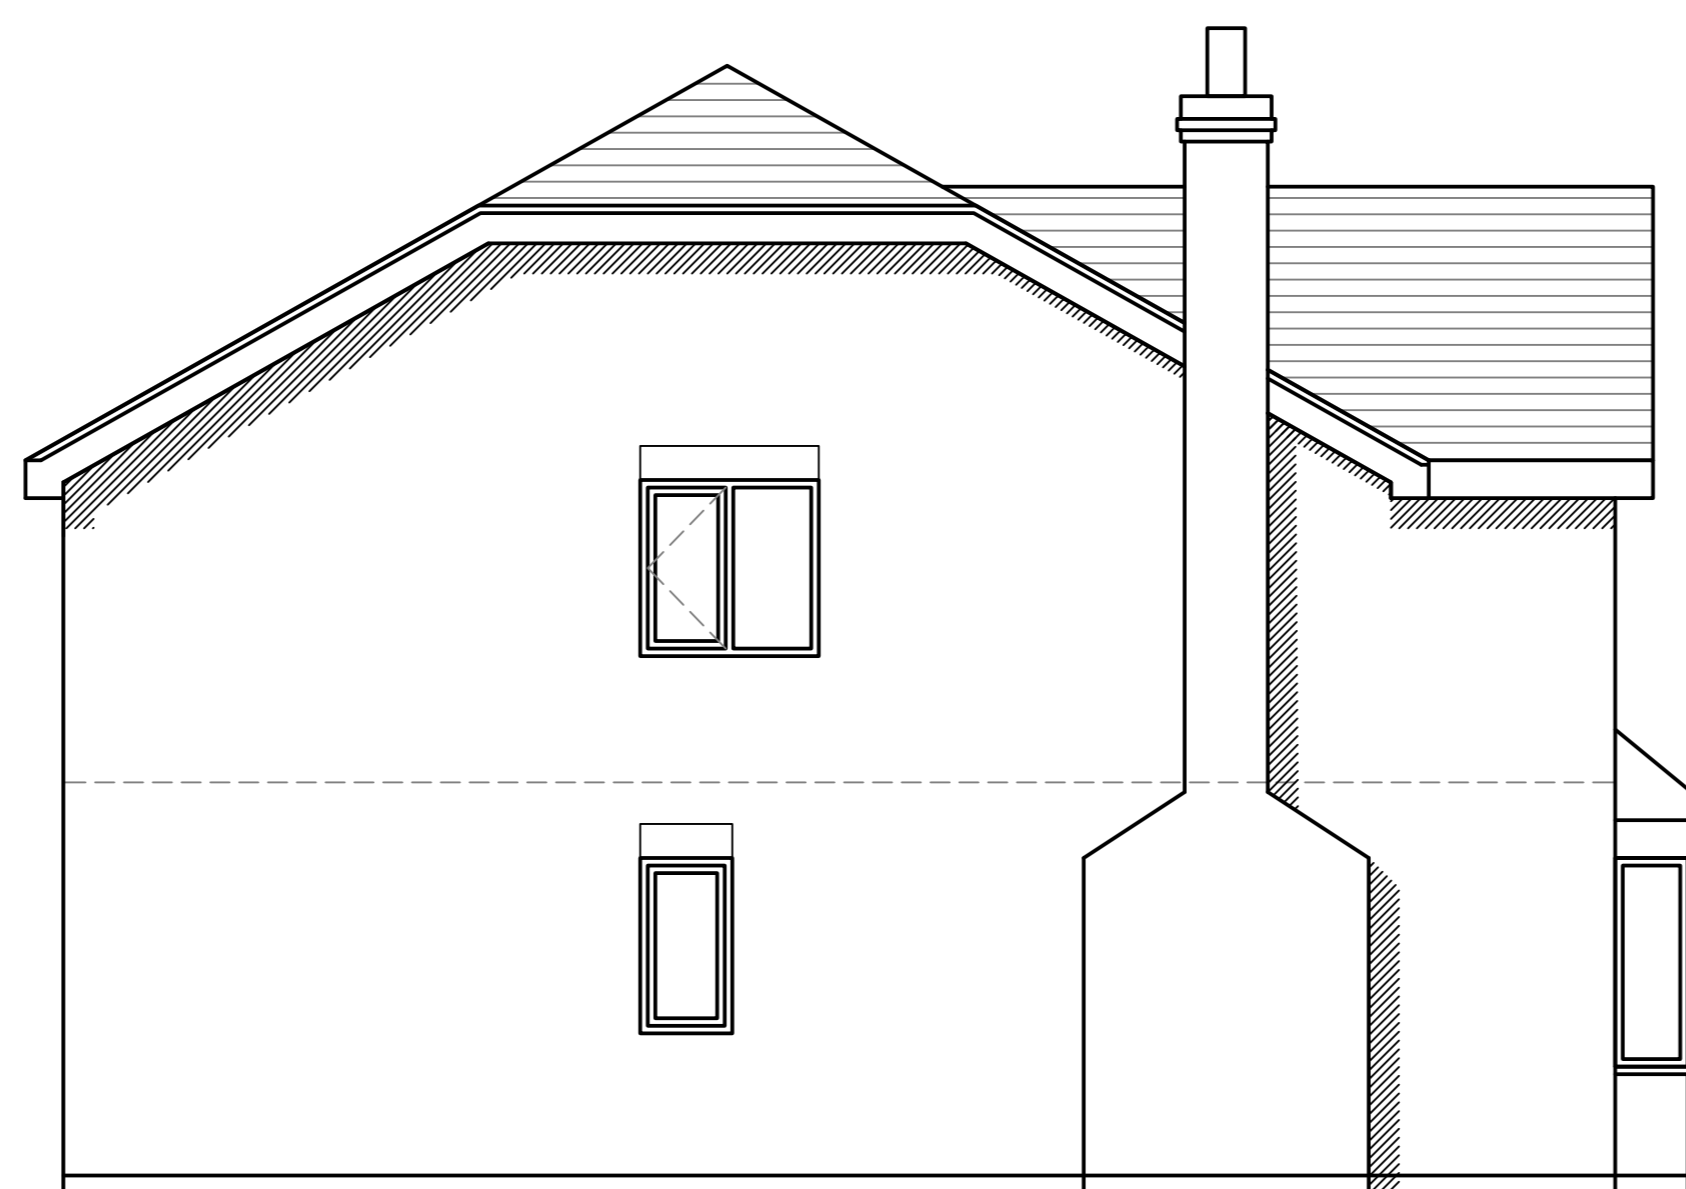

Existing
SIDE Elevation (South)
1:100@ A3

09 Barbers Lane
B92 0DH

Catherine de Barnes		PLANNING PURPOSES ONLY	
drawn by :	scale :	date :	drawing no. :
LF	1:50 @ A1 1:100 @ A3	14/03/23	0104/ EXI /ELEV/A

23 ELMS CLOSE, SOLIHULL, B91 2ND

**+ ADDITIONS
DESIGN STUDIO**

©.FOR PLANNING PURPOSES ONLY.
CHECK ALL DIMENSIONS ON SITE AND ADVISE ANY DISCREPANCIES
BEFORE COMMENCING WORK.
ALL FIGURED DIMENSIONS ARE IN MILLIMETERS UNLESS OTHERWISE STATED.
SUBJECT TO CROWN COPYRIGHT.
Supplied by copla ltd trading as UKPlanningMaps.com a licensed Ordnance Survey partner (100054135).