


Existing  
Ground Floor Plan  
1:100@ A3

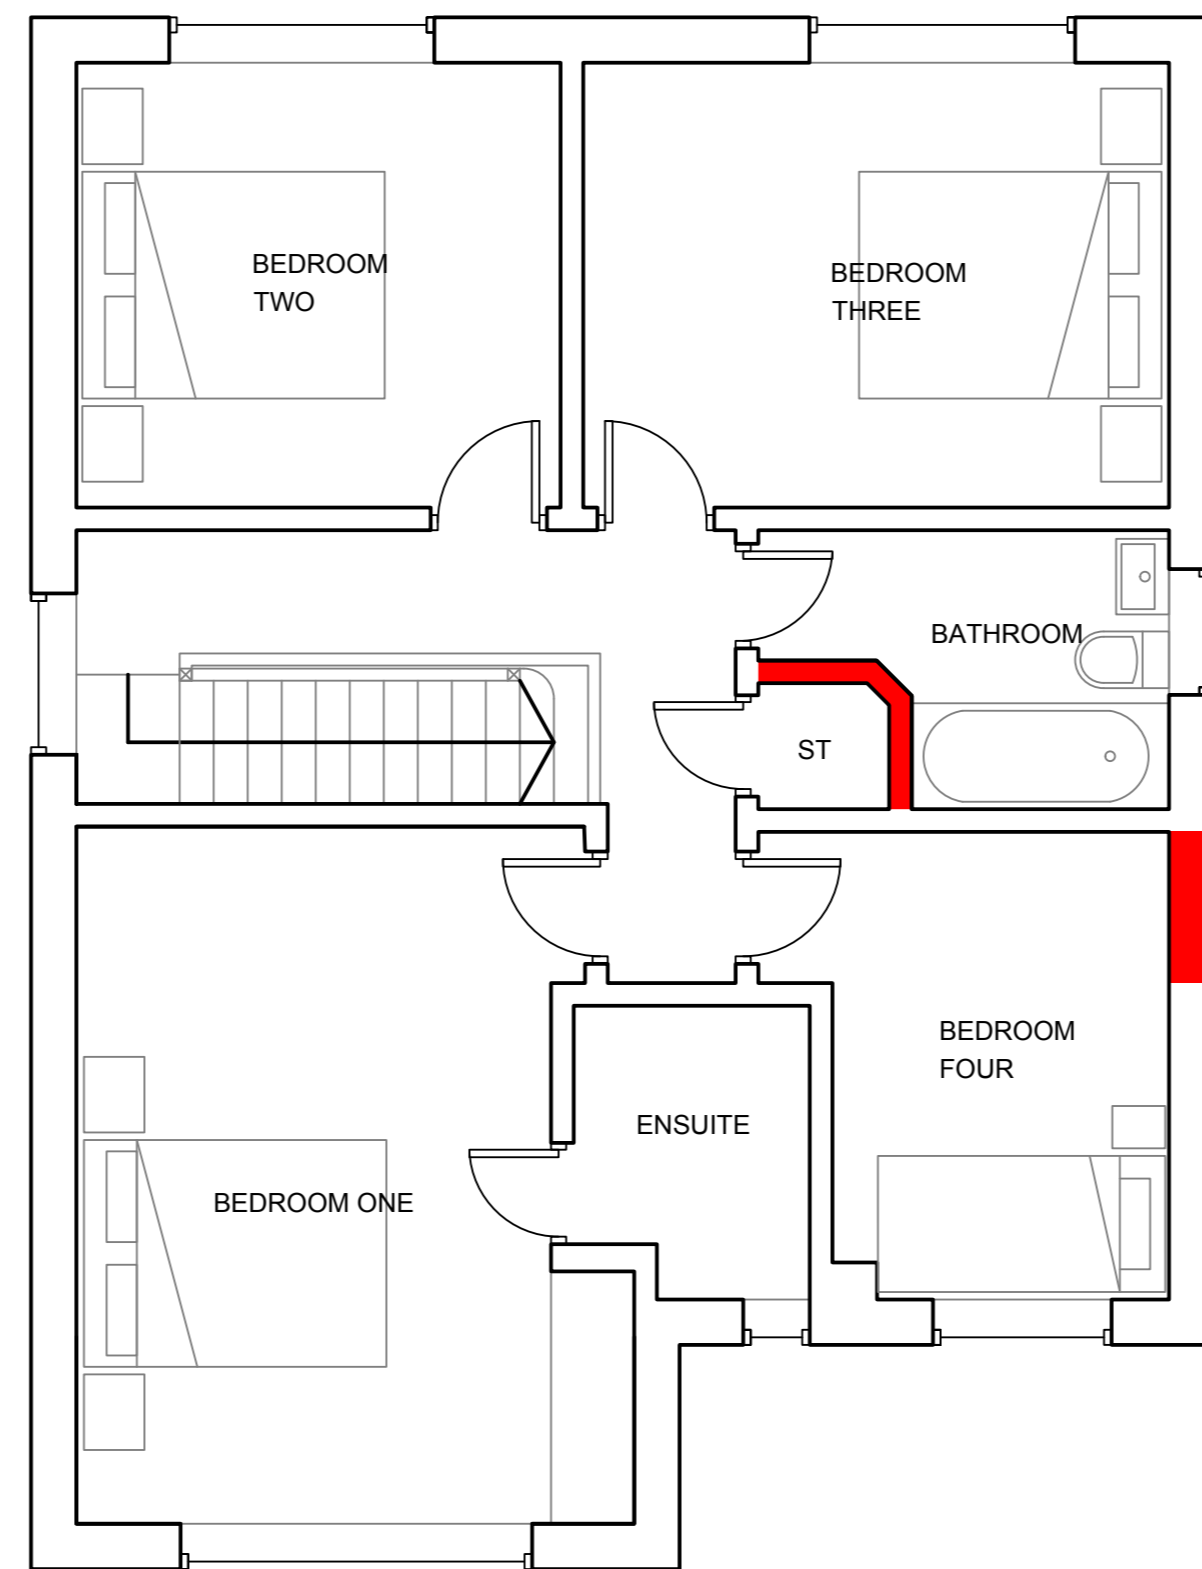

Existing  
First Floor Plan  
1:100@ A3


# PLANS

## EXISTING

**KEY:**

- Site Boundary
- Demolition
- Existing Walls
- New Walls

\*all beams and associated padstones to structural engineer's details

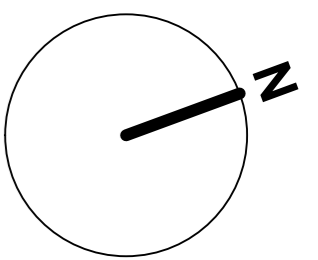

**09 Barbers Lane**  
B92 0DH

Catherine de Barnes		PLANNING PURPOSES ONLY	
drawn by :	scale :	date :	drawing no. :
LF	1:50 @ A1 1:100 @ A3	14/03/23	0104/ EXI /P/A

23 ELMS CLOSE, SOLIHULL, B91 2ND

**+ ADDITIONS  
DESIGN STUDIO**

© FOR PLANNING PURPOSES ONLY.  
CHECK ALL DIMENSIONS ON SITE AND ADVISE ANY DISCREPANCIES BEFORE COMMENCING WORK.  
ALL FIGURED DIMENSIONS ARE IN MILLIMETERS UNLESS OTHERWISE STATED.  
SUBJECT TO CROWN COPYRIGHT.  
Supplied by copla ltd trading as UKPlanningMaps.com a licensed Ordnance Survey partner (100054135).