



Side Elevation




Existing Rear Elevation




Existing Side Elevation



Existing Front Elevation

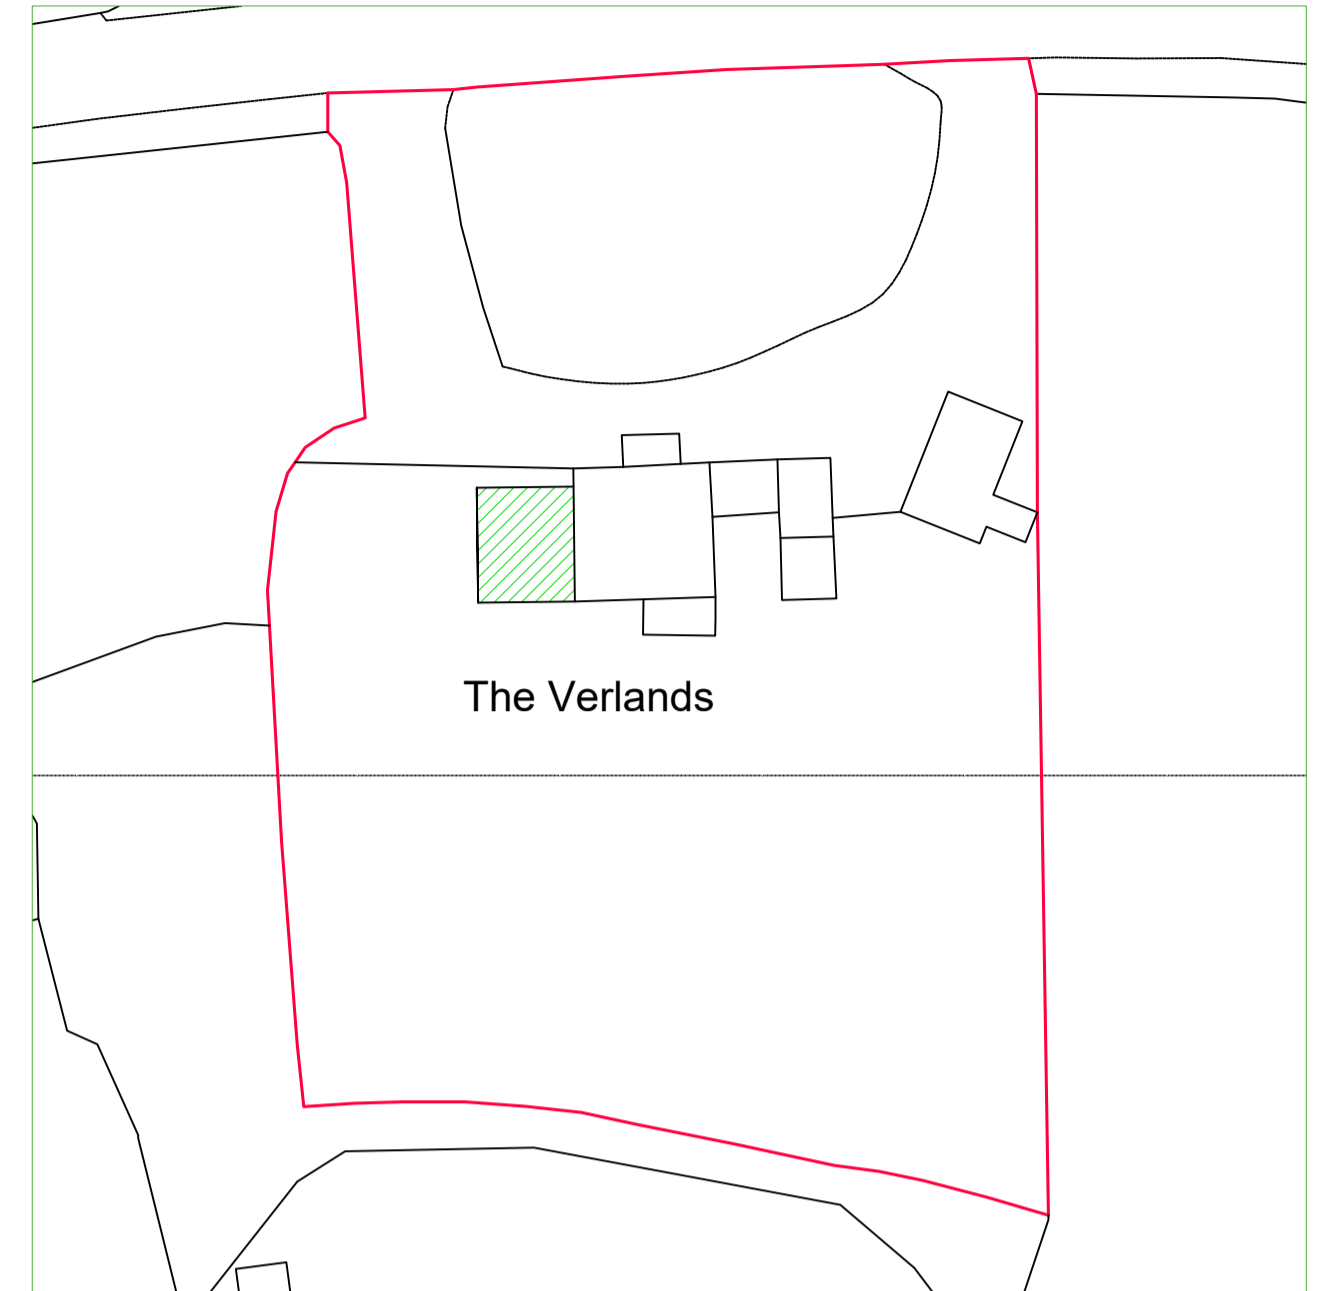


Block Plan 1:500

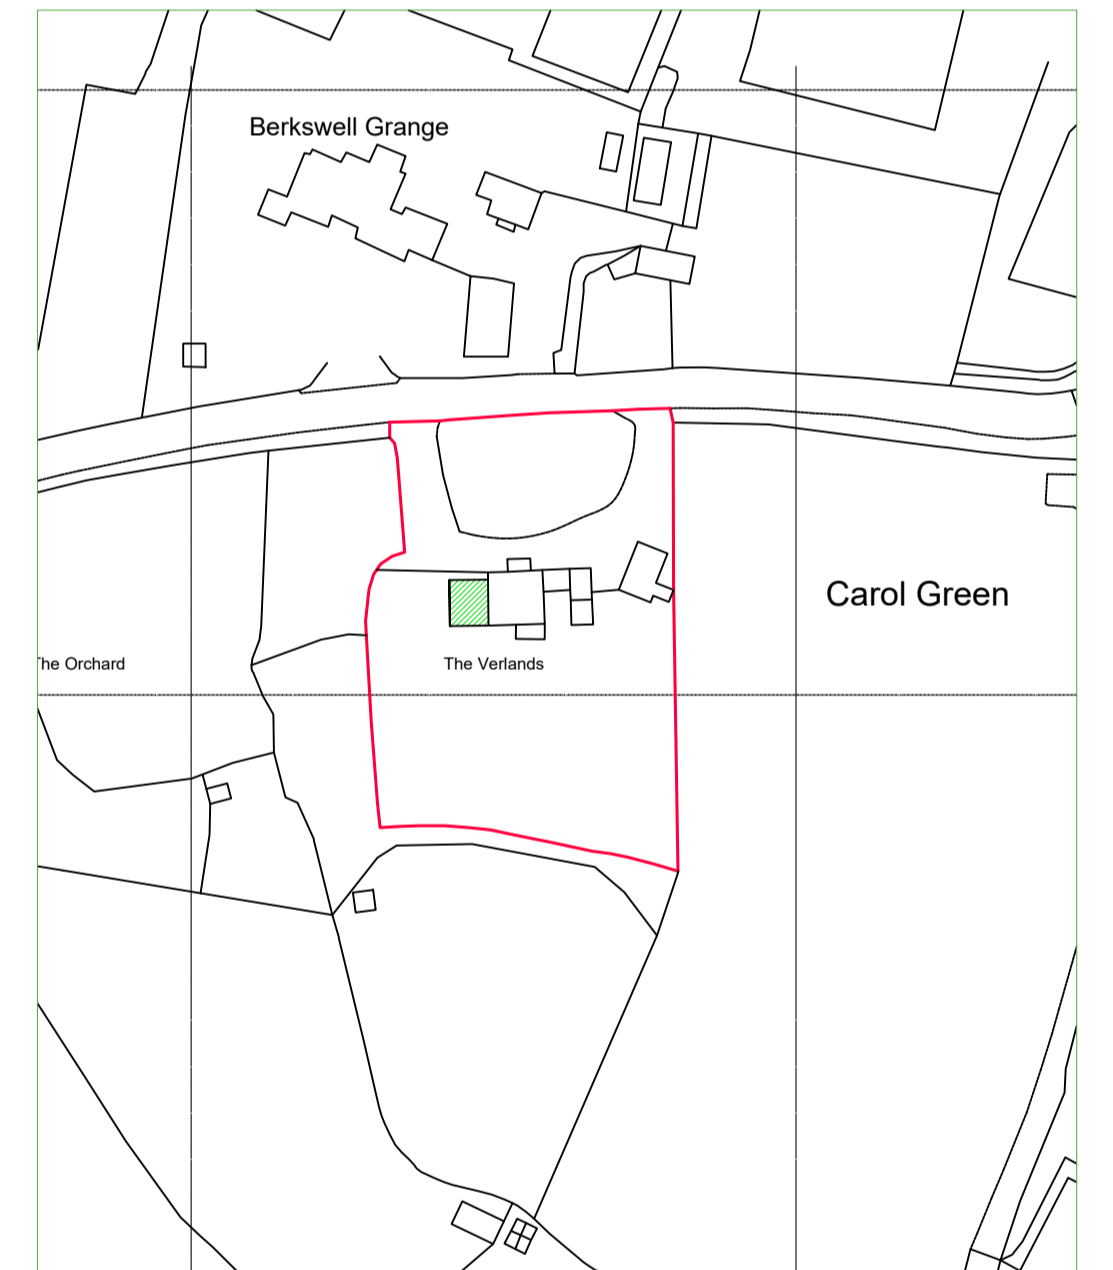

Site Location Plan 1:1250



Existing Ground Floor Plan - 126.19 sqm

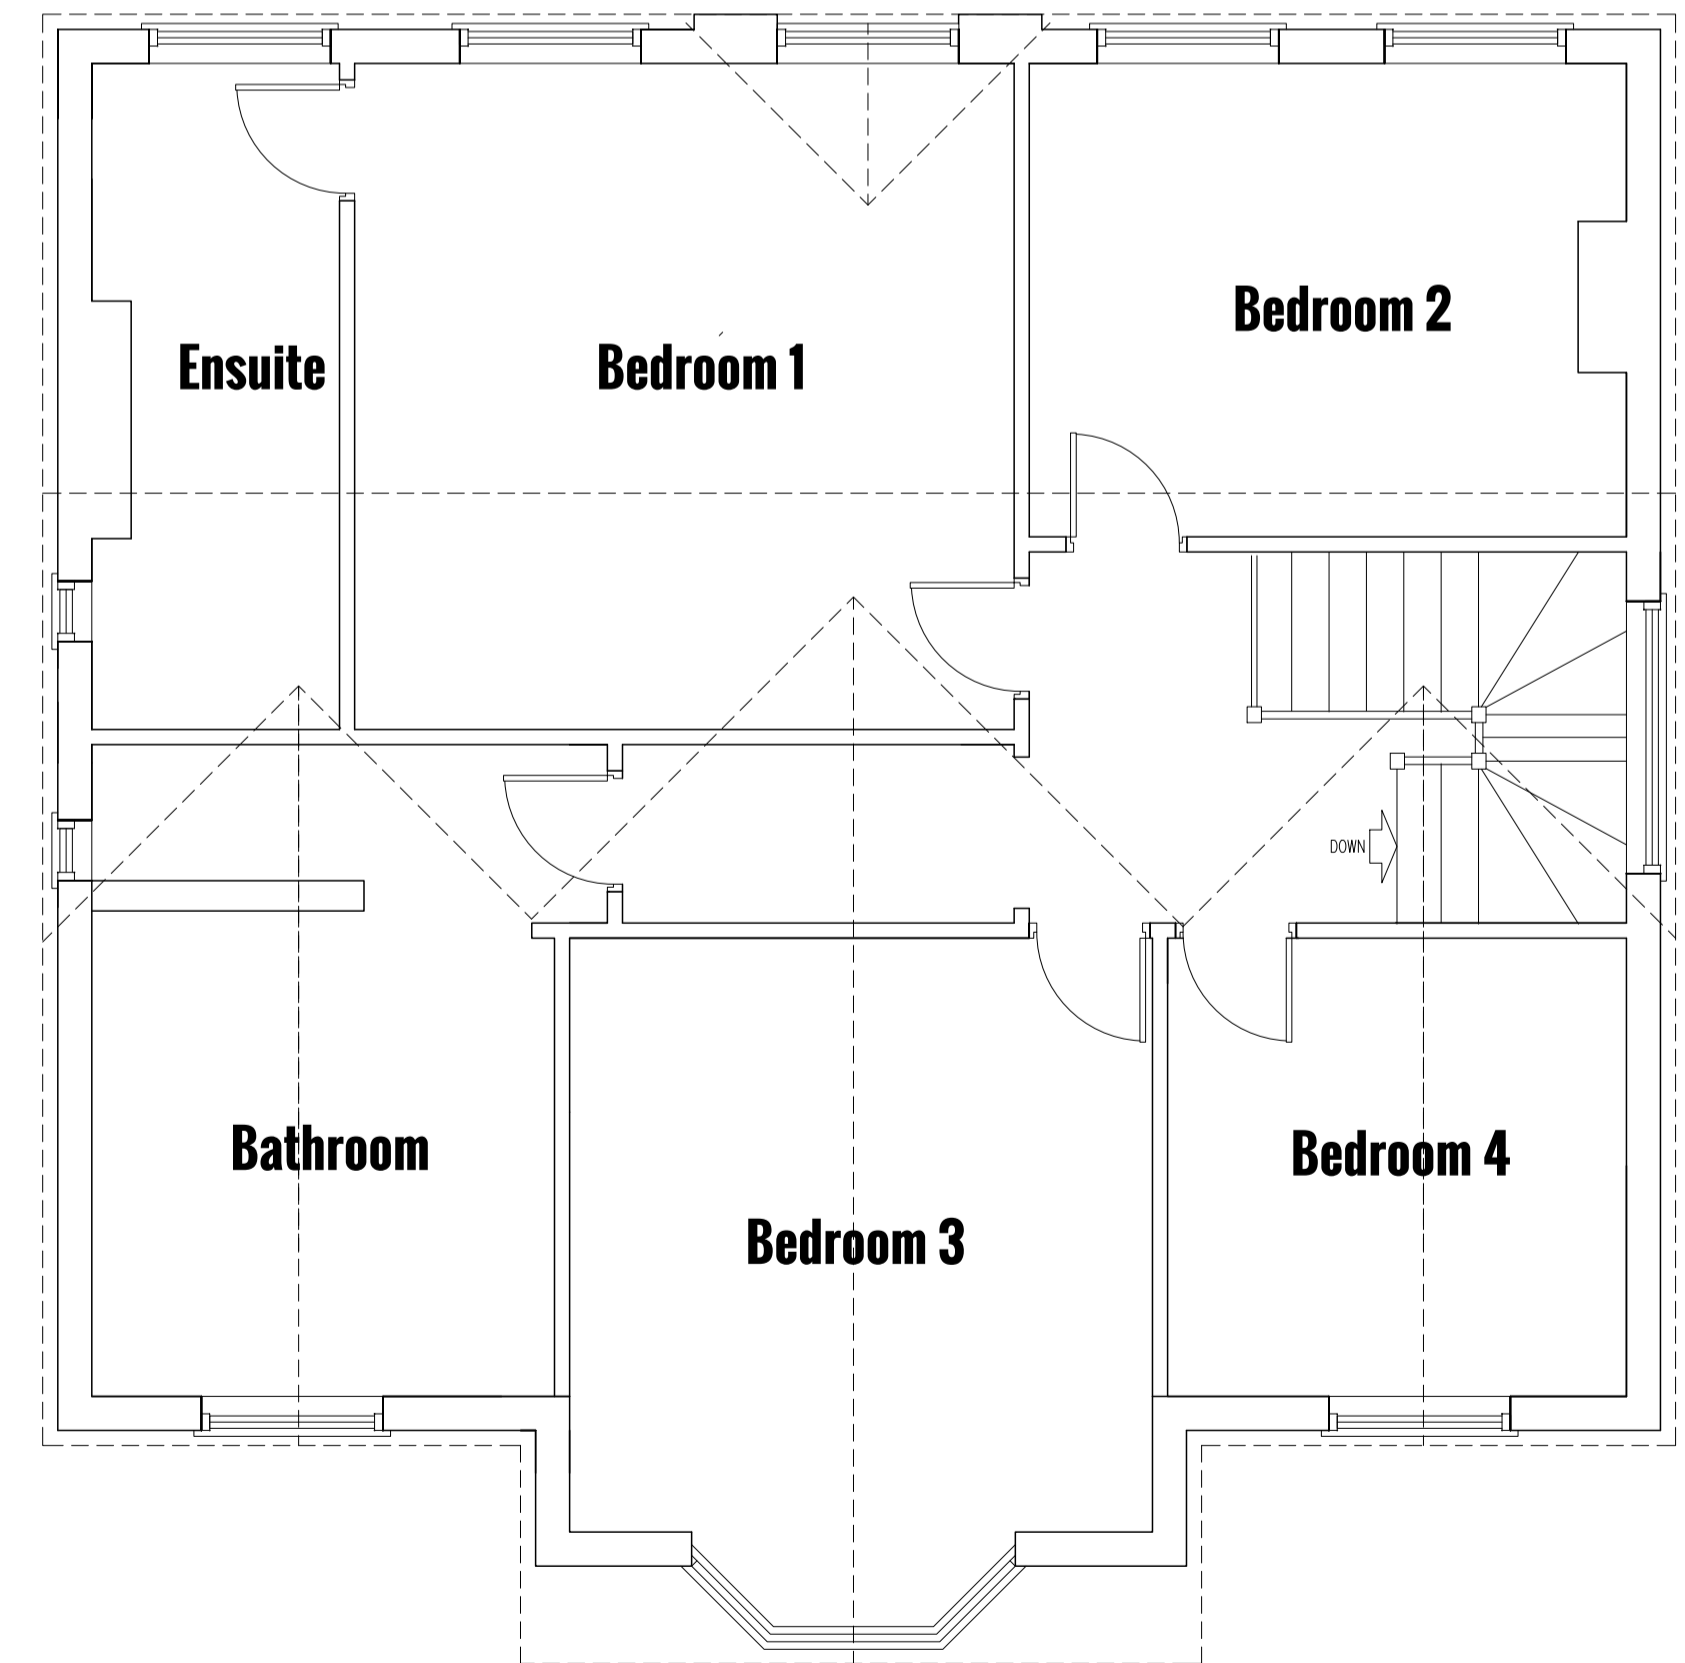

Existing First Floor Plan - 92.94sqm



Before works begin
 Contractors must verify all dimensions on site before commencing works on site. Any discrepancies must be reported to Vasia Architecture before works are undertaken or materials are ordered.



Lake View House Wilton Drive Tournament Fields Warwick CV24 6RG

project
Proposed Extensions
 The Verlands
 Truggist Lane,
 Berkswell CV7 7BX
 drawing

Existing Plans & Elevations
 scale 1:50/1:100@A1 date December 2022 drawn agh

Job no 4224-01A
 Copyright
 This drawing is the copyright of Vasia Architecture Limited and must not be reproduced in part or whole without prior written consent.

www.vasia.co.uk