

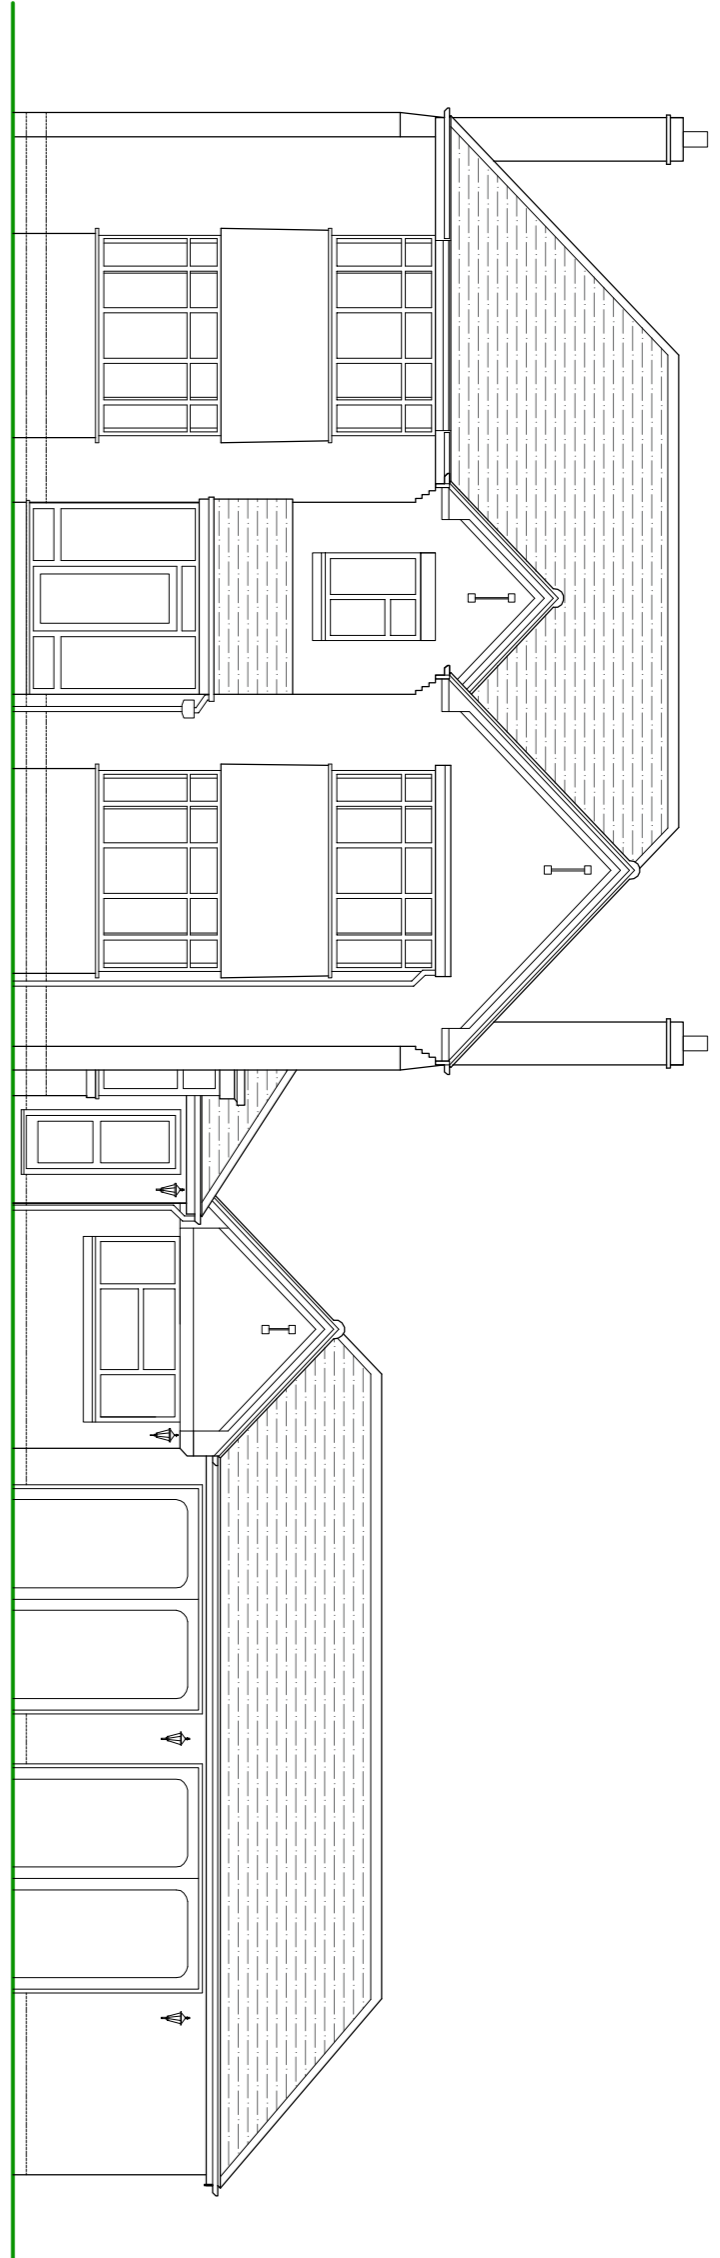


GENERAL NOTES


This drawing has been produced for Planning Purposes only.
 Site boundaries are taken from information provided by Ordnance Survey in addition to local dimensional survey information.
 Data only indicated is indicative and based on assumed drainage runs. All drainage to be ascertained.
 All setting out dimensions to be checked on site prior to the commencement of any works.
 All dimensions are in millimetres and levels in metres unless specified otherwise.
 For construction purposes scaled dimensions cannot be relied upon, actual site dimensions to be taken prior to the commencement of any works.
 All workmanship & materials to be to current British Standards.
 All sections to be finished & protected as necessary by the contractor prior to commencement of works.
 Due to accessibility, elements of this drawing are based on visual survey only, any discrepancies are to be recorded and reported to the architect immediately.
 Elements of this drawing have been introduced to show walls, slabs and plants. Architectural sections have been adopted where walls, slabs and plants are not shown. The drawings are not intended to show the general arrangements of the drawings for Planning or Building Regulations purposes.

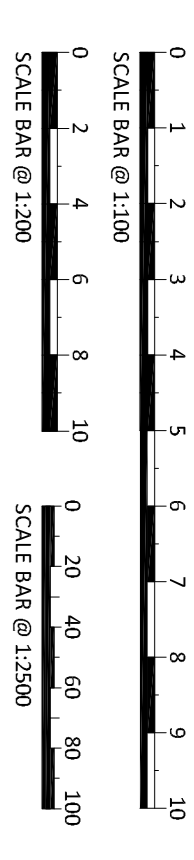


FRONT ELEVATION
 scale: 1:100

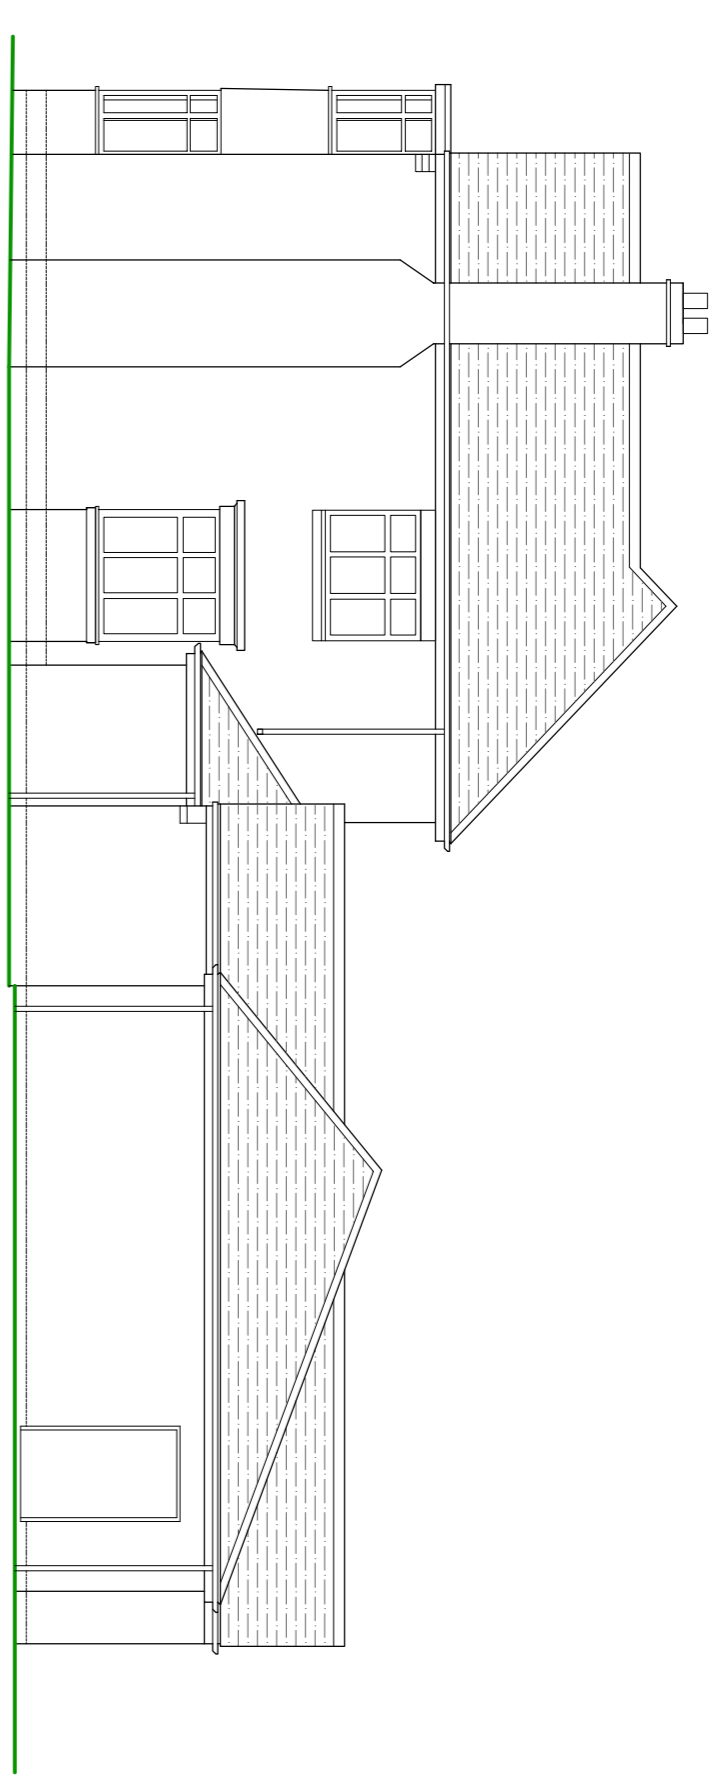


EAST ELEVATION
 scale: 1:100

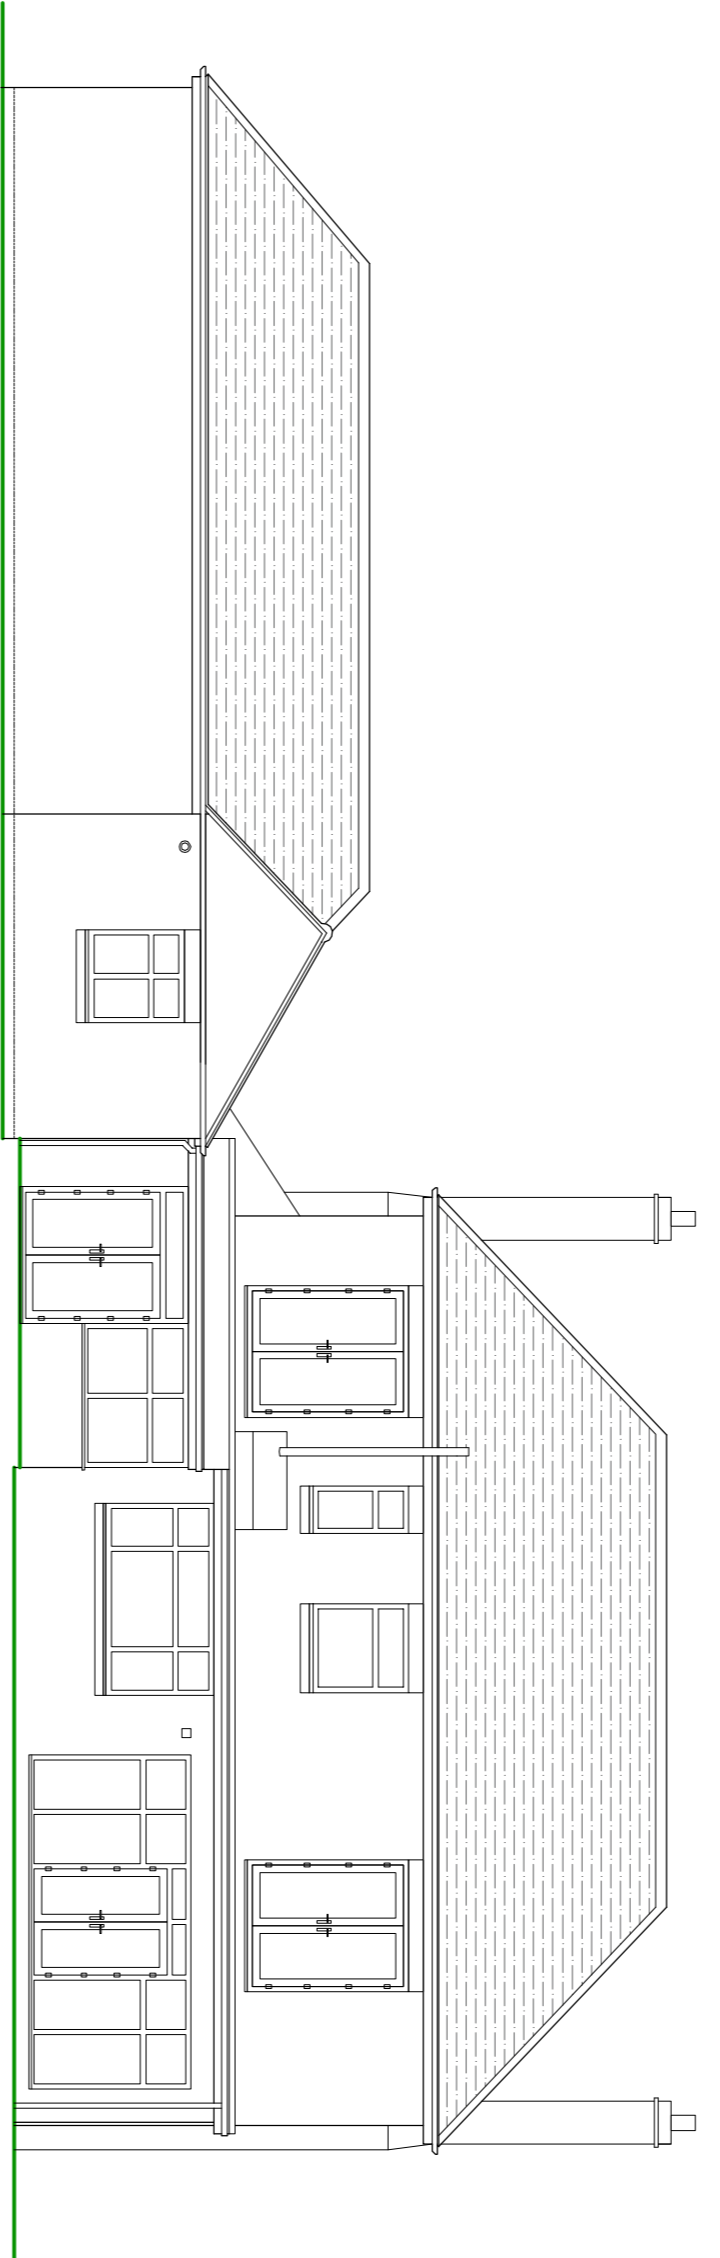


REAR ELEVATION
 scale: 1:100

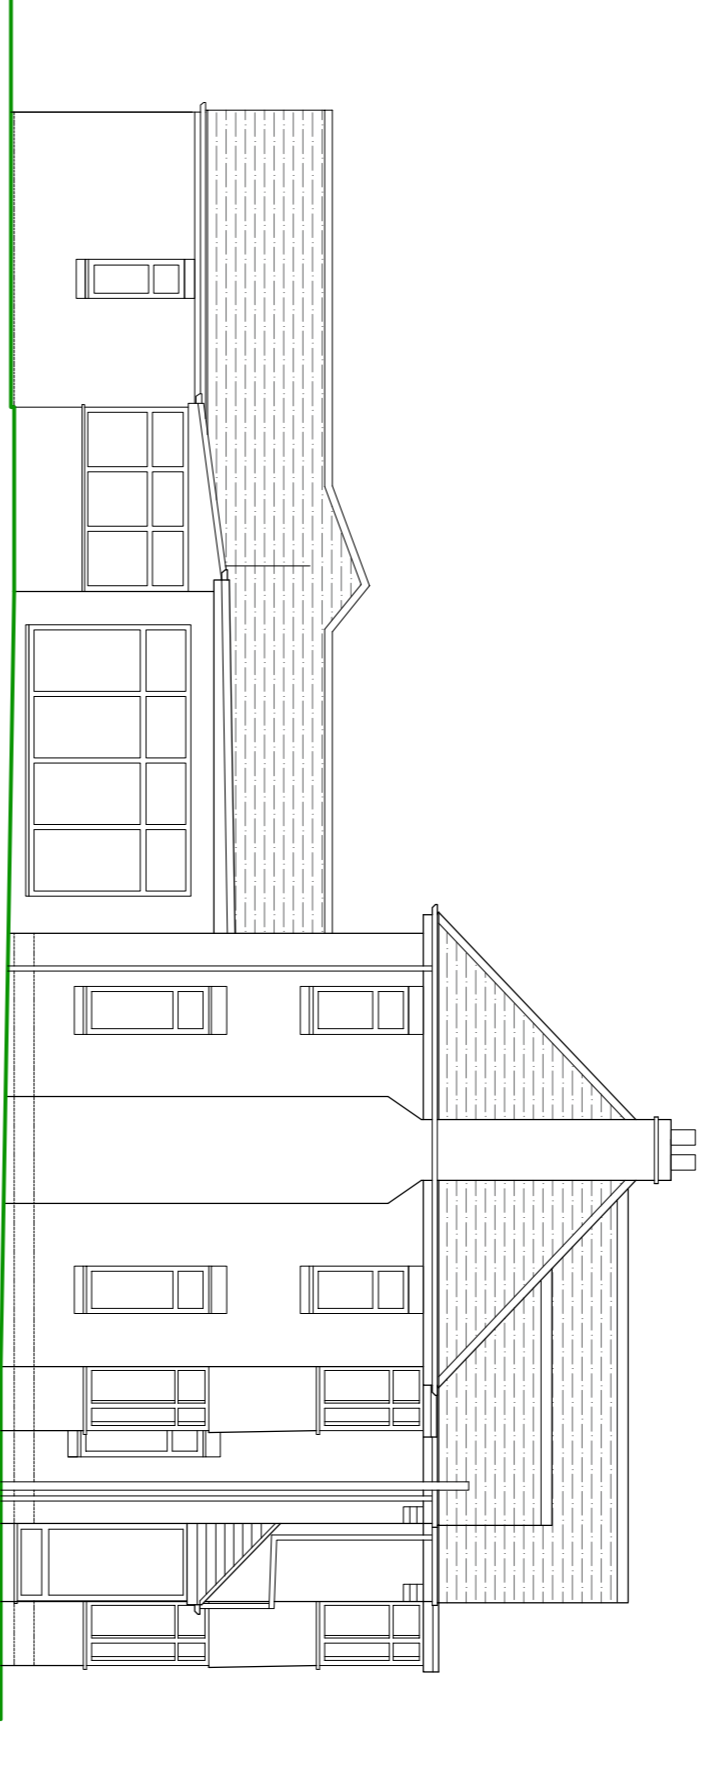


WEST ELEVATION
 scale: 1:100

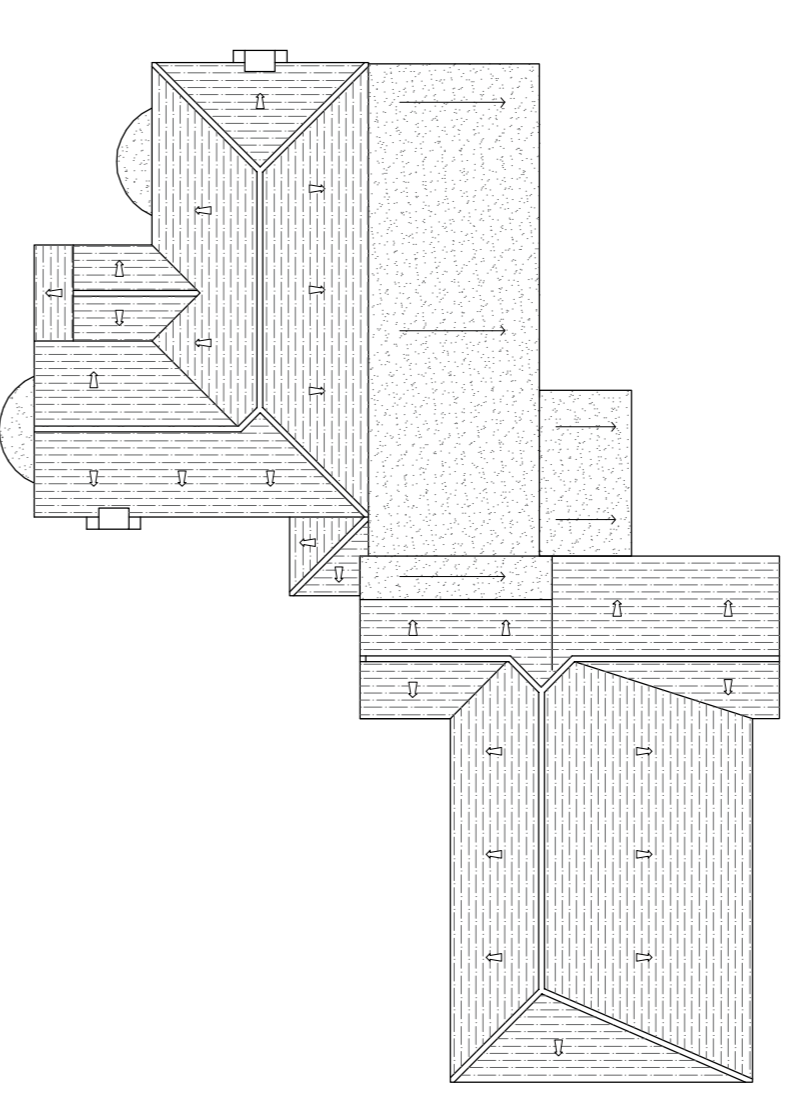


ROOF PLAN
 scale: 1:200

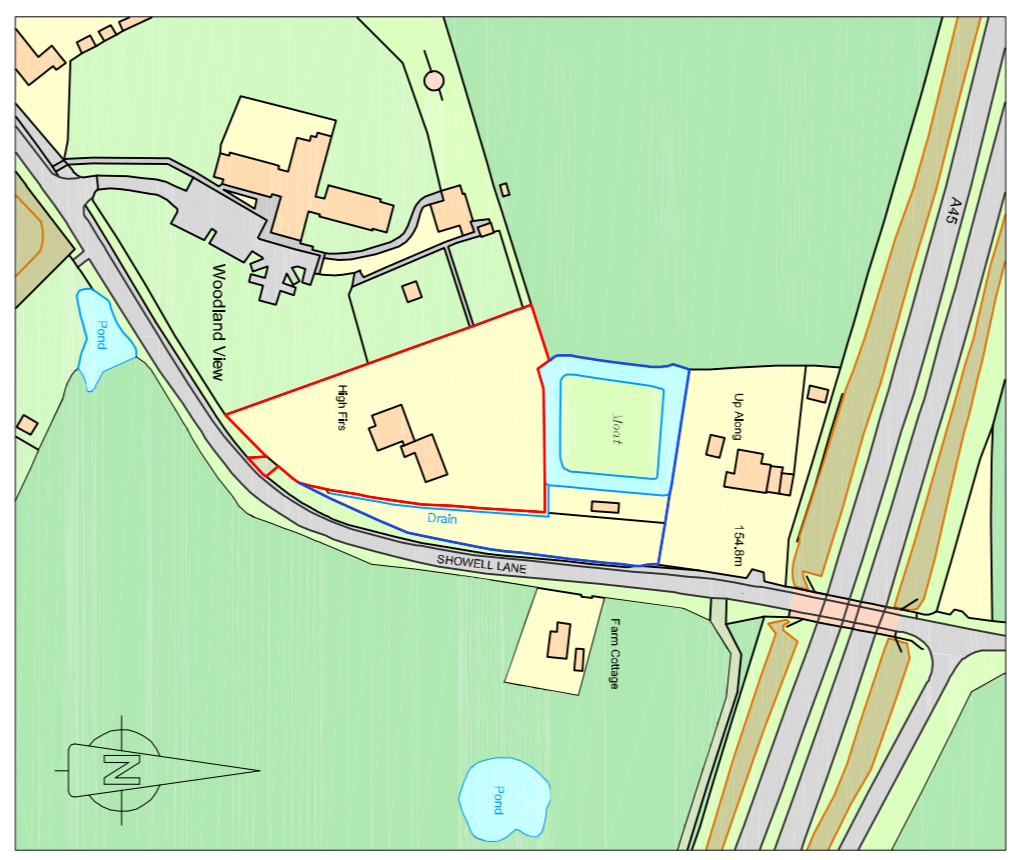

LOCATION PLAN
 scale: 1:2500

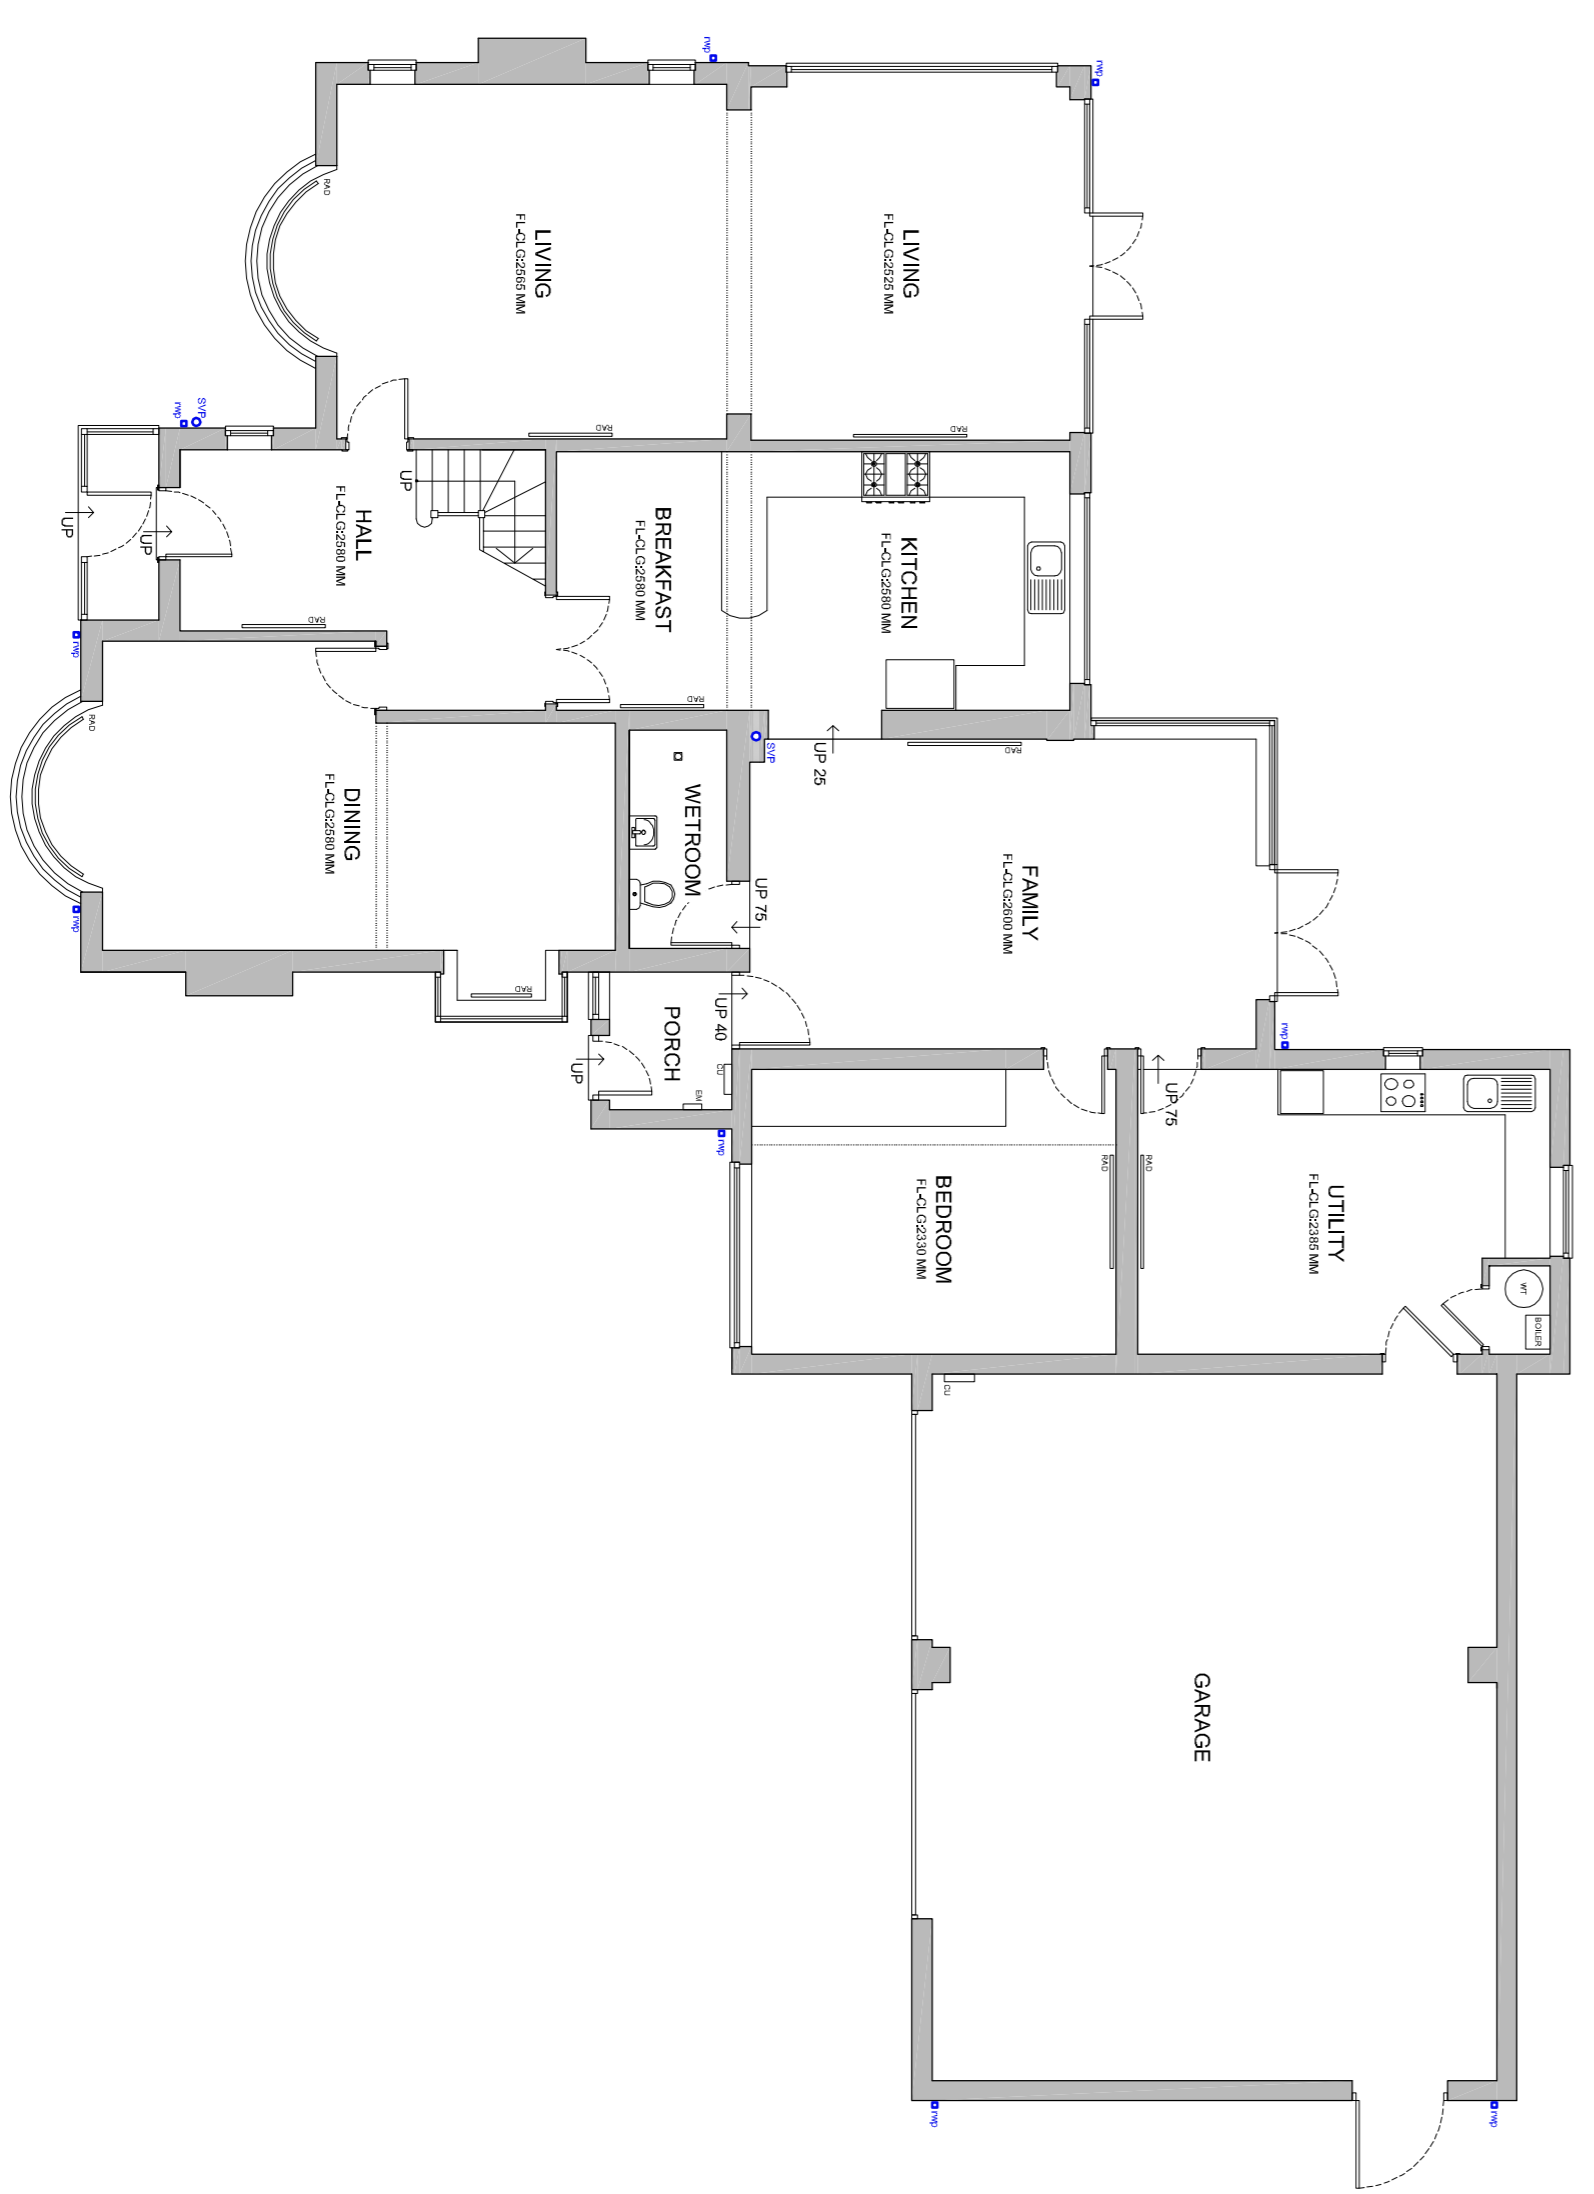

GROUND FLOOR LAYOUT
 scale: 1:100

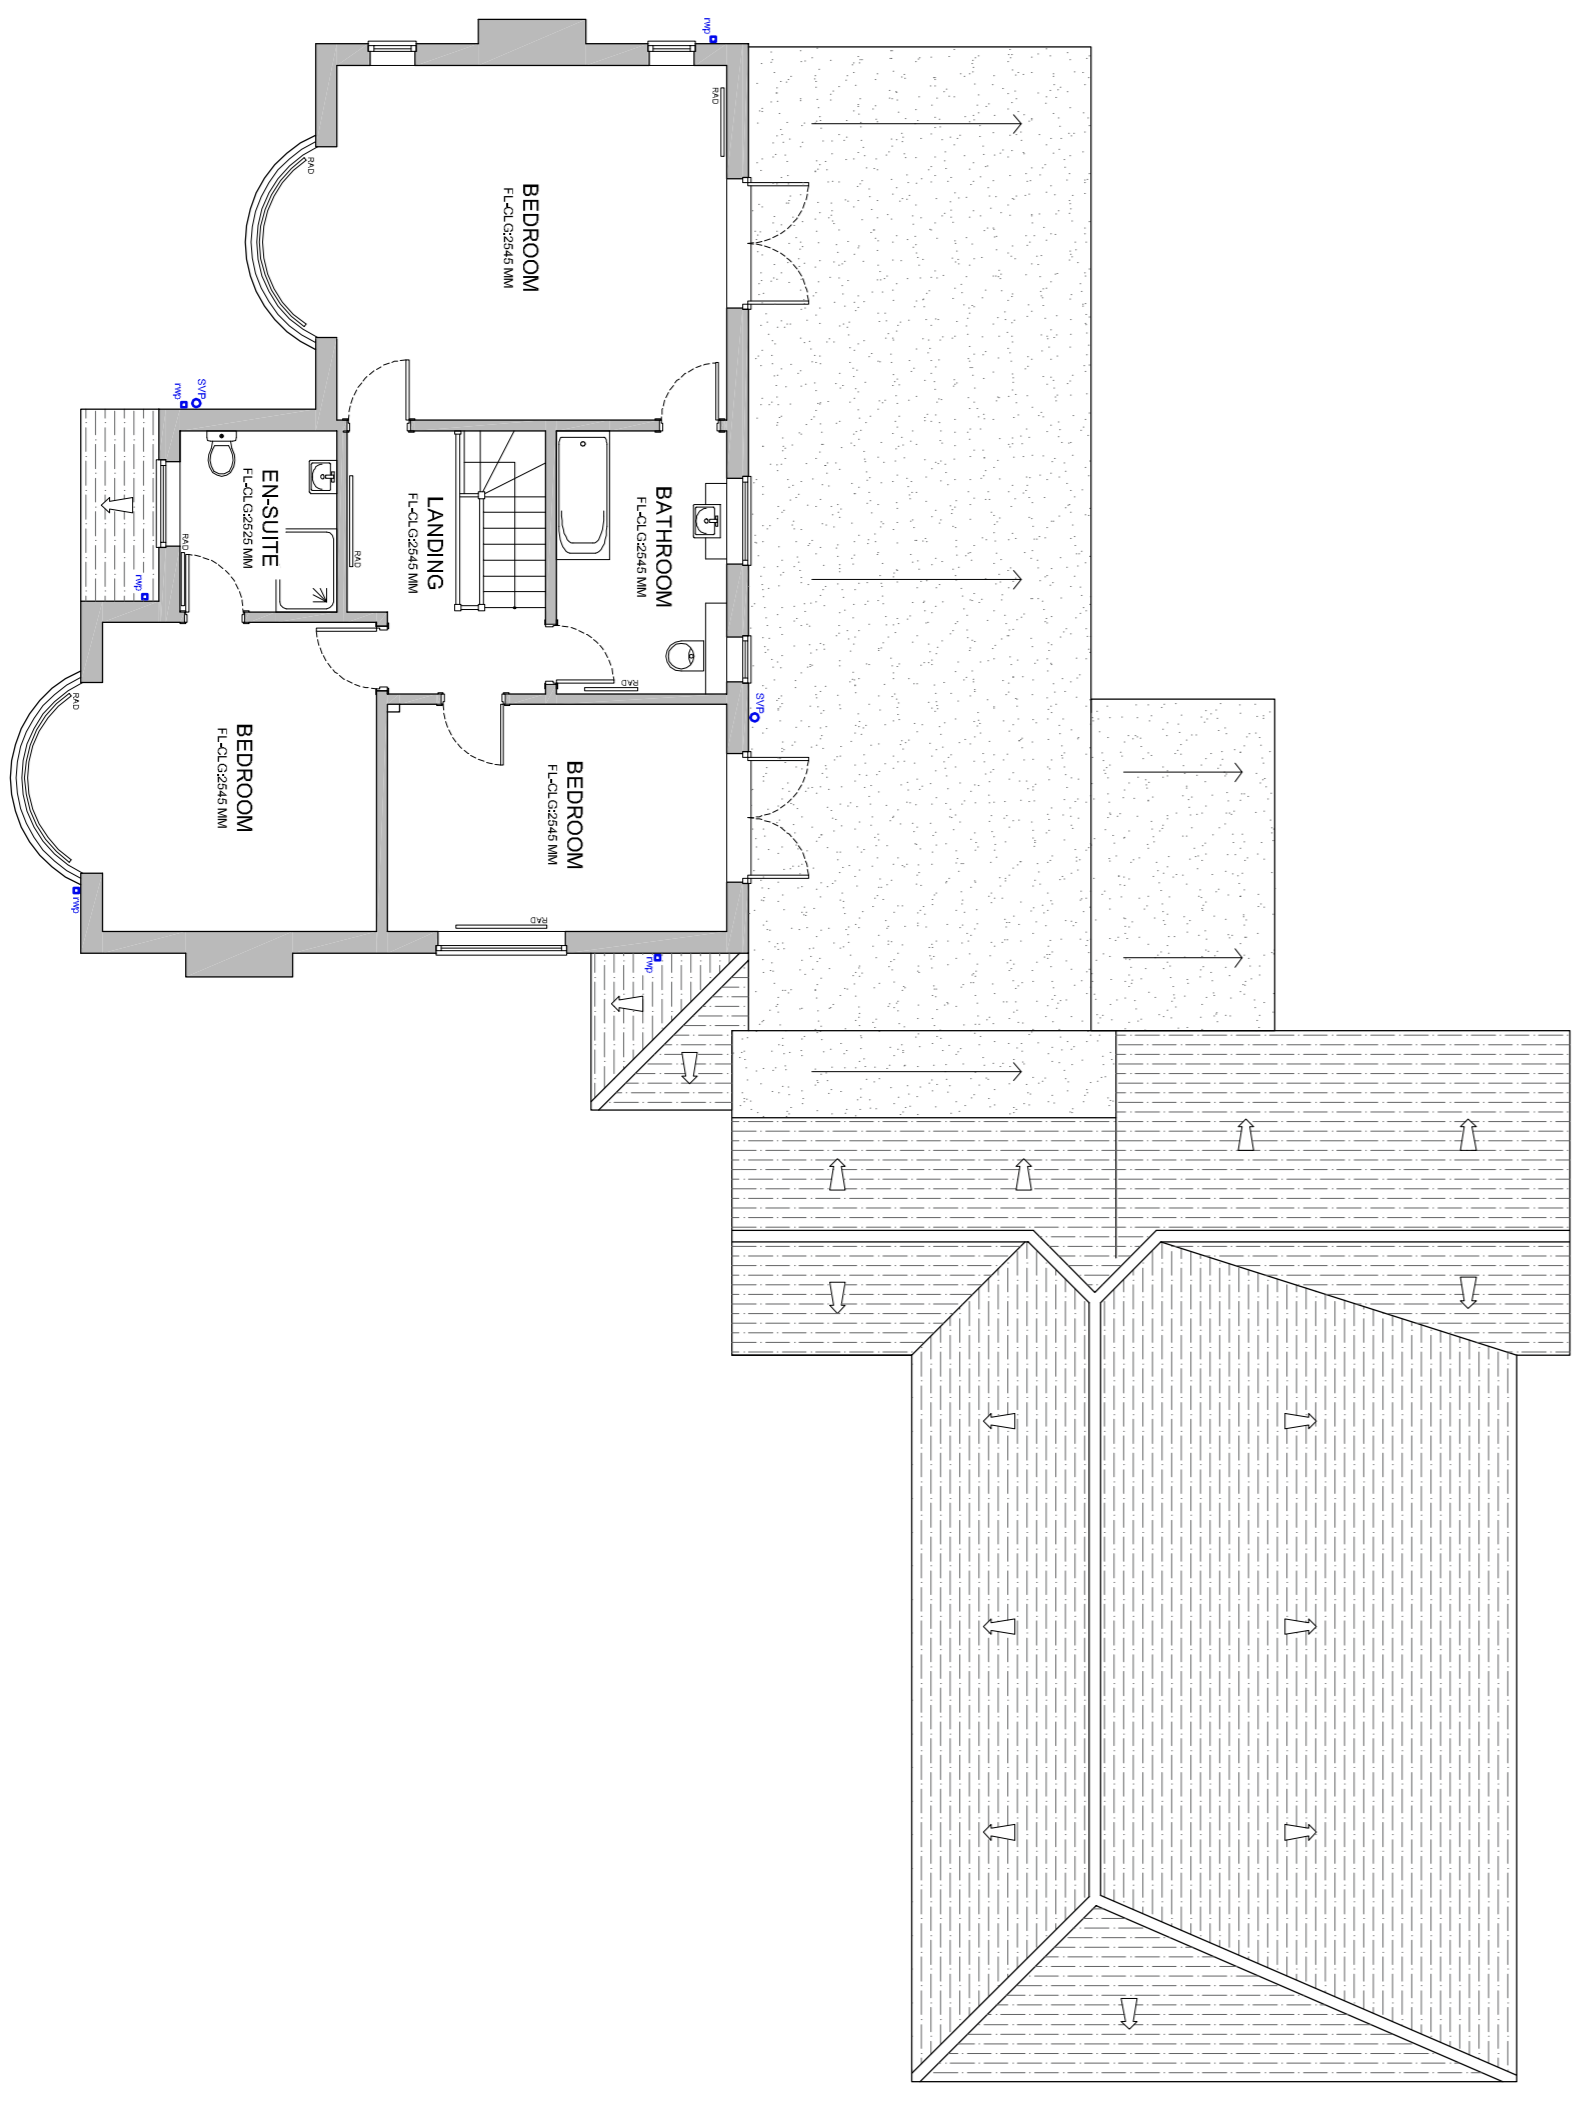

FIRST FLOOR LAYOUT
 scale: 1:100

REVISIONS

revision a
 Plans updated in accordance with site information. date: Jun 23
 checked: nt

aplan ARCHITECTURAL DESIGN LIMITED	
Aplan Architectural Design Limited The Holl, Plover Hill, Rugby, CV40 3FZ Warwickshire, CV40 3FZ 1204 76 937 380 offices@aplanuk.com	
EXISTING	
Mr S Boreford High Firs, Strawell Lane, Meriden, CV7 7LZ	22.04.24.GA.001a
Proposed Extension and Alterations Existing Plans and Elevations	date Feb 23
scale AN @ A1	checked
drawn ms	date Feb 23
<small>© The copyright of this drawing is vested in Aplan Architectural Design Limited. Aplan Architectural Design Limited cannot be held liable upon, contractors/suppliers must use actual site information.</small>	