



- GENERAL NOTES**
1. For the purpose of design development and construction this drawing must not be scaled and only written or calculated dimensions used.
  2. Any errors or divergences should be referred to the originator.
  3. All dimensions to be checked on site.
  4. All drawings are to be read in conjunction with the relevant consultants drawings, schedules, and specifications.

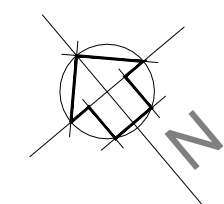

Ground Floor as existing in 2022  
scale 1:100

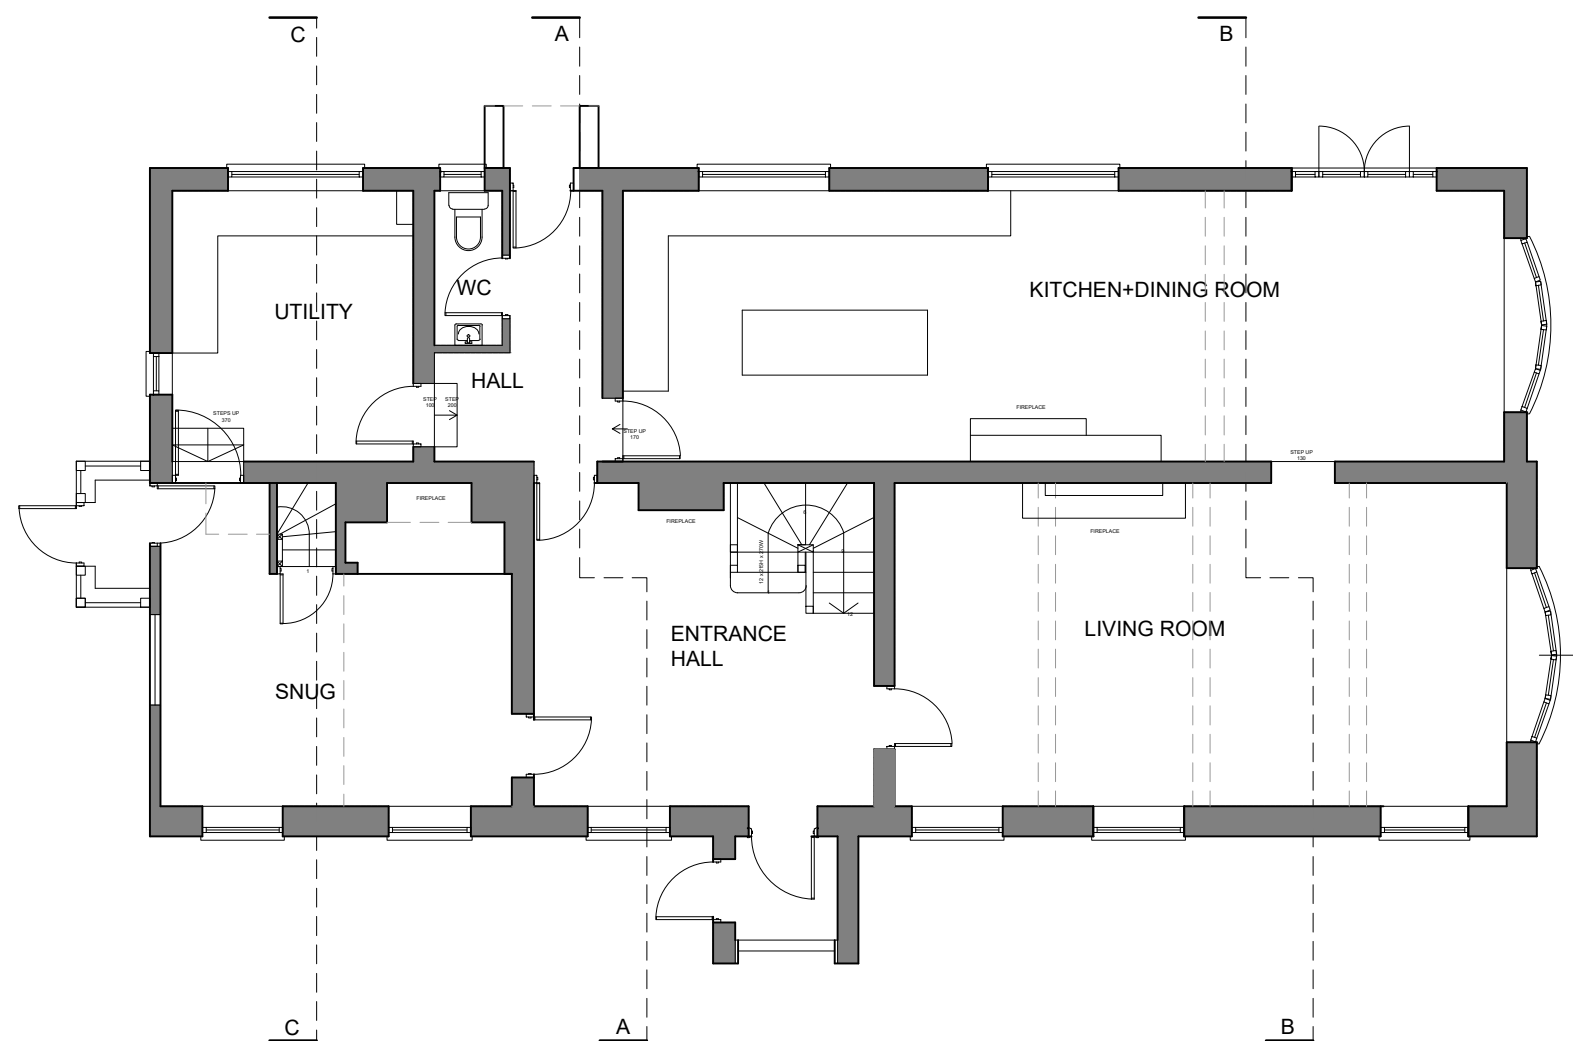

03/02/23	CERTIFICATE OF LAWFULNESS	KHK	XX
06/06/22		KHK	XX

REV.	DATE	ISSUE DESCRIPTION	CHECKED	APPROVED
------	------	-------------------	---------	----------

**tyler parkes**  
Planning and Architecture.  
66 Stratford Road, Shirley, Solihull B90 3LP  
0121 744 5511  
www.tyler-parkes.co.uk

PROJECT  
**HOUSE EXTENSION**

CLIENT  
Steve Bird

ADDRESS  
Benton Lane Farm  
CV7 7AY

DRAWING NAME  
**GROUND FLOOR PLAN**

AS EXISTING

STATUS 1	SCALE 1:100	SHEET A3
PROJECT NO. 18005	DRAWING NO. <b>(20)0-201</b>	REVISION -