




SIDE ELEVATION 1:100
(NORTH EAST)

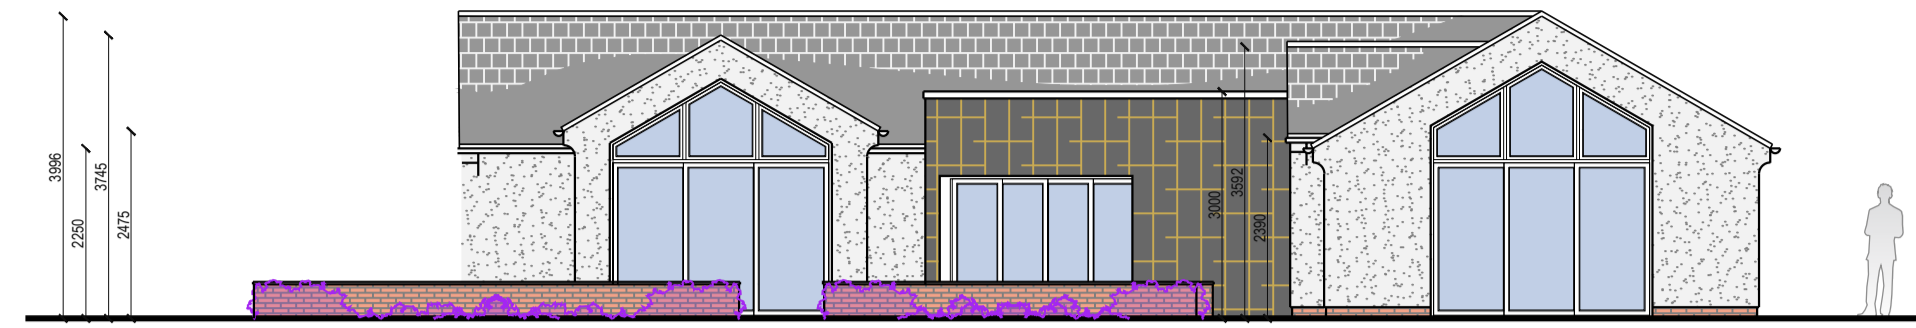

FRONT ELEVATION 1:100
(NORTH WEST)

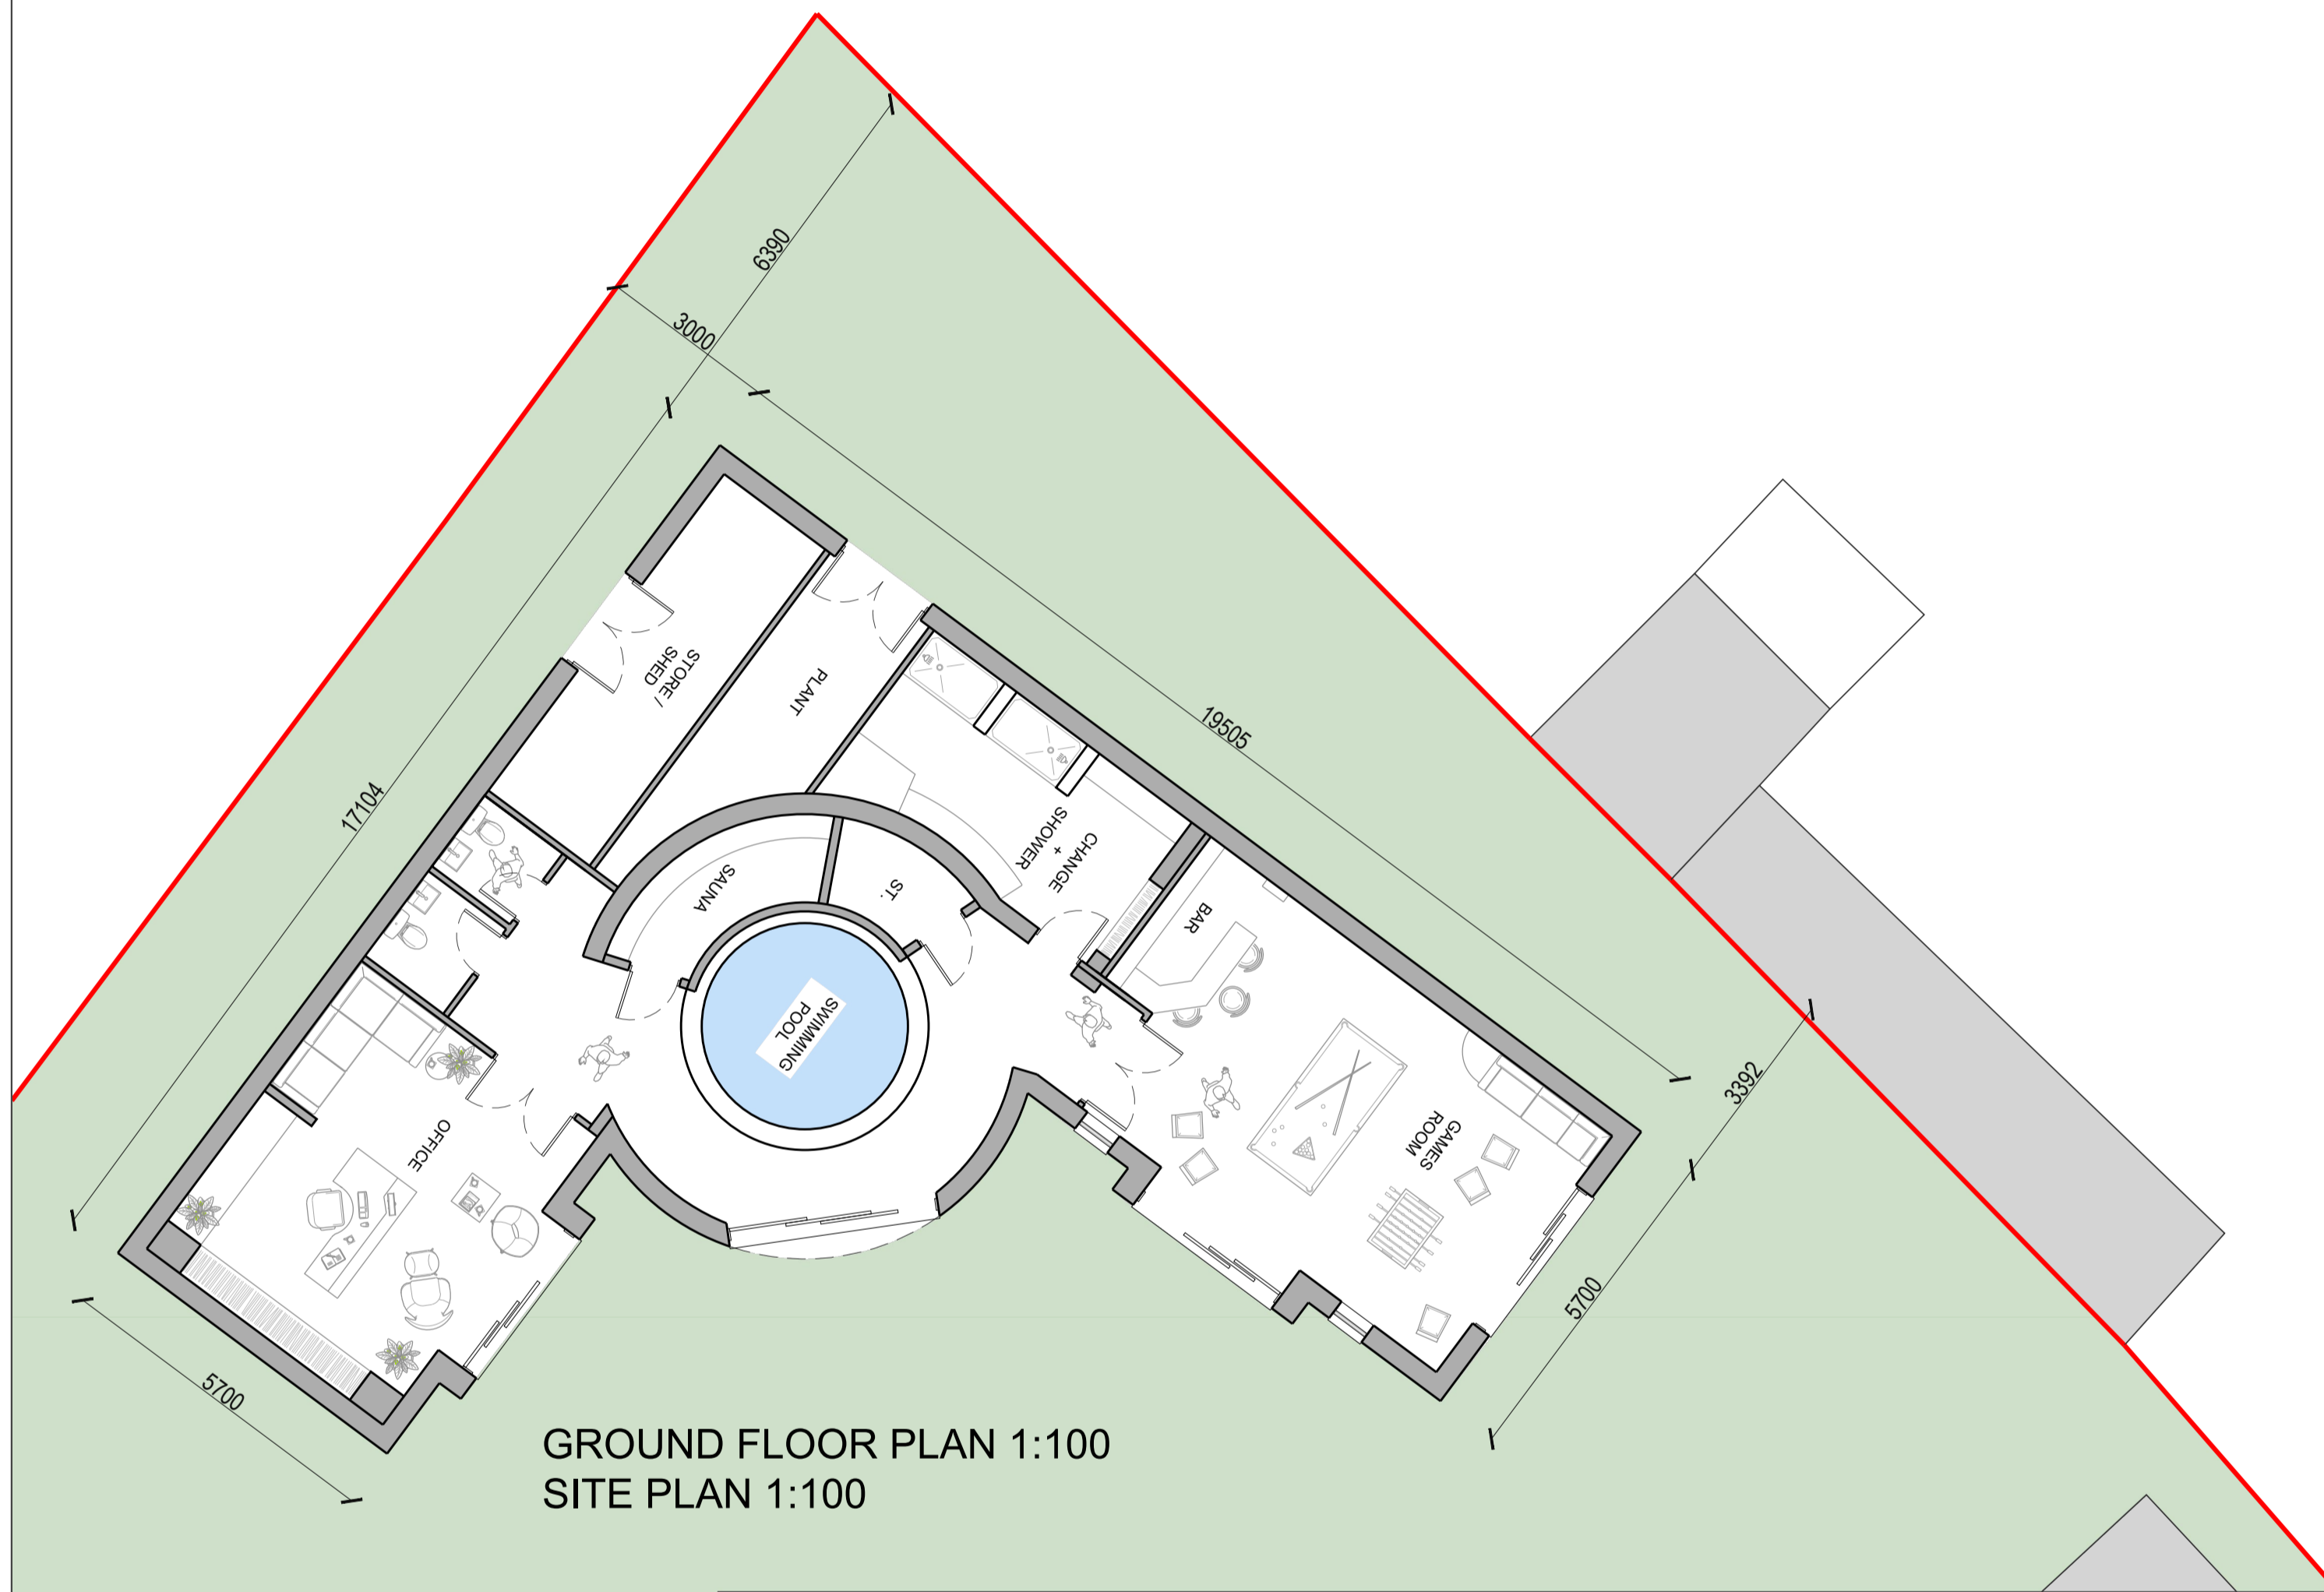




GROUND FLOOR PLAN 1:100
SITE PLAN 1:100

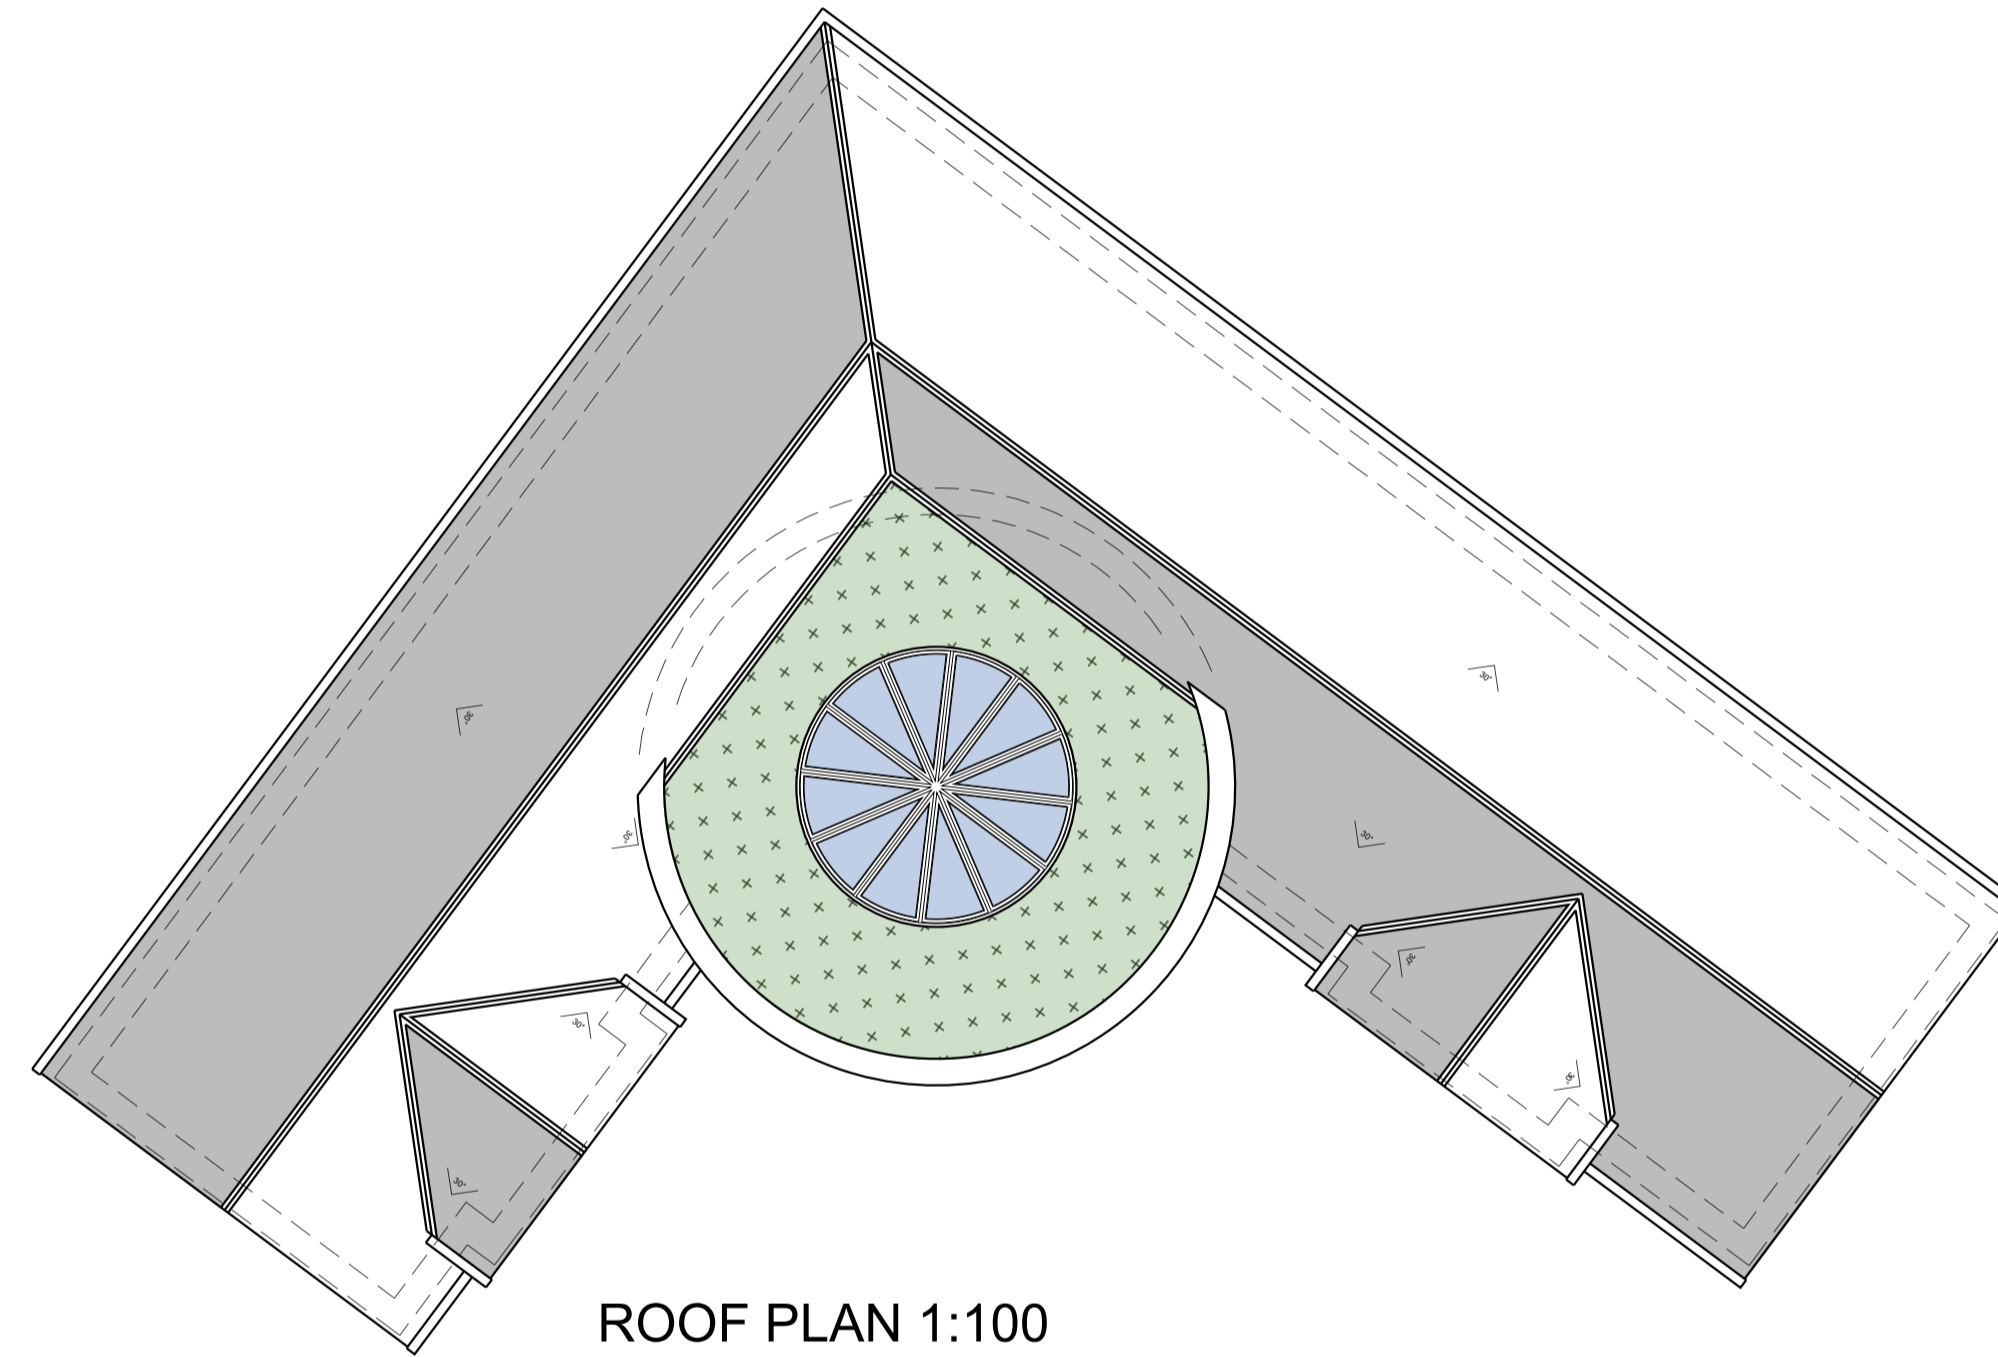

ROOF PLAN 1:100

PLAN KEY

- Existing Walls
 - Proposed Walls
 - Walls to be Removed
 - Original Property
 - Electric Vehicle Charging Point
 - Site Notes
- LOCATION & BLOCK PLAN KEY
- Application Site
 - Land in Applicant's Ownership
 - Proposed Development

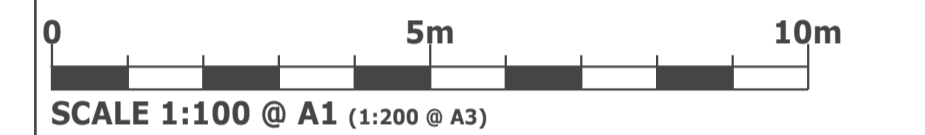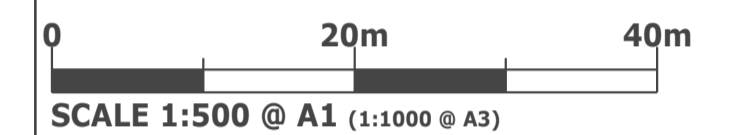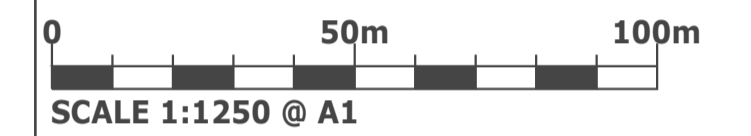

NOTE

DISCLAIMER
This drawing was prepared for the Client, Project & Site stated above and for the purposes set out in the Project Particulars.

Lapworth Architects Ltd accepts no responsibility whatsoever should the drawing be used by any other person, on any other site or for any other purpose than those stated. This drawing is to be read in conjunction with all relevant drawings and specifications.

All works must conform to NBS Specifications, manufacturers recommendations, British Standards, Codes of Practice, Local Authority regulations and to the satisfaction of the owners and Lapworth Architects. Please note that if drawings conflict with any of these documents/bodies, contractor is to advise Lapworth Architects.

All measurements are to be checked on site and any discrepancies reported to Lapworth Architects Ltd.

COPYRIGHT

Confidential copyright Lapworth Architects under berne & universal copyright convention. Information contained within this drawing is the sole copyright of Lapworth Architects and is not to be reproduced without their express permission. This document must not be copied without written permission and the contents must not be imparted to a third party nor be used for any unauthorised purpose.


Revision	Date	Notes
-	06.06.2023	First Issue

Project Name
Fernside, 68 Lady Lane, Solihull, B90 1RJ


Drawing Title
Prior Approval for Out-Building

LAPWORTH ARCHITECTS
Lapworth Architects Ltd
4 Edward Street, Birmingham, B1 2RX
Tel - 0121 455 0032

Scale 1:100 @ A1	Date MAY 2023	Drawn By JEB
Job Number 2965	Drawing Number PD02	Revision -

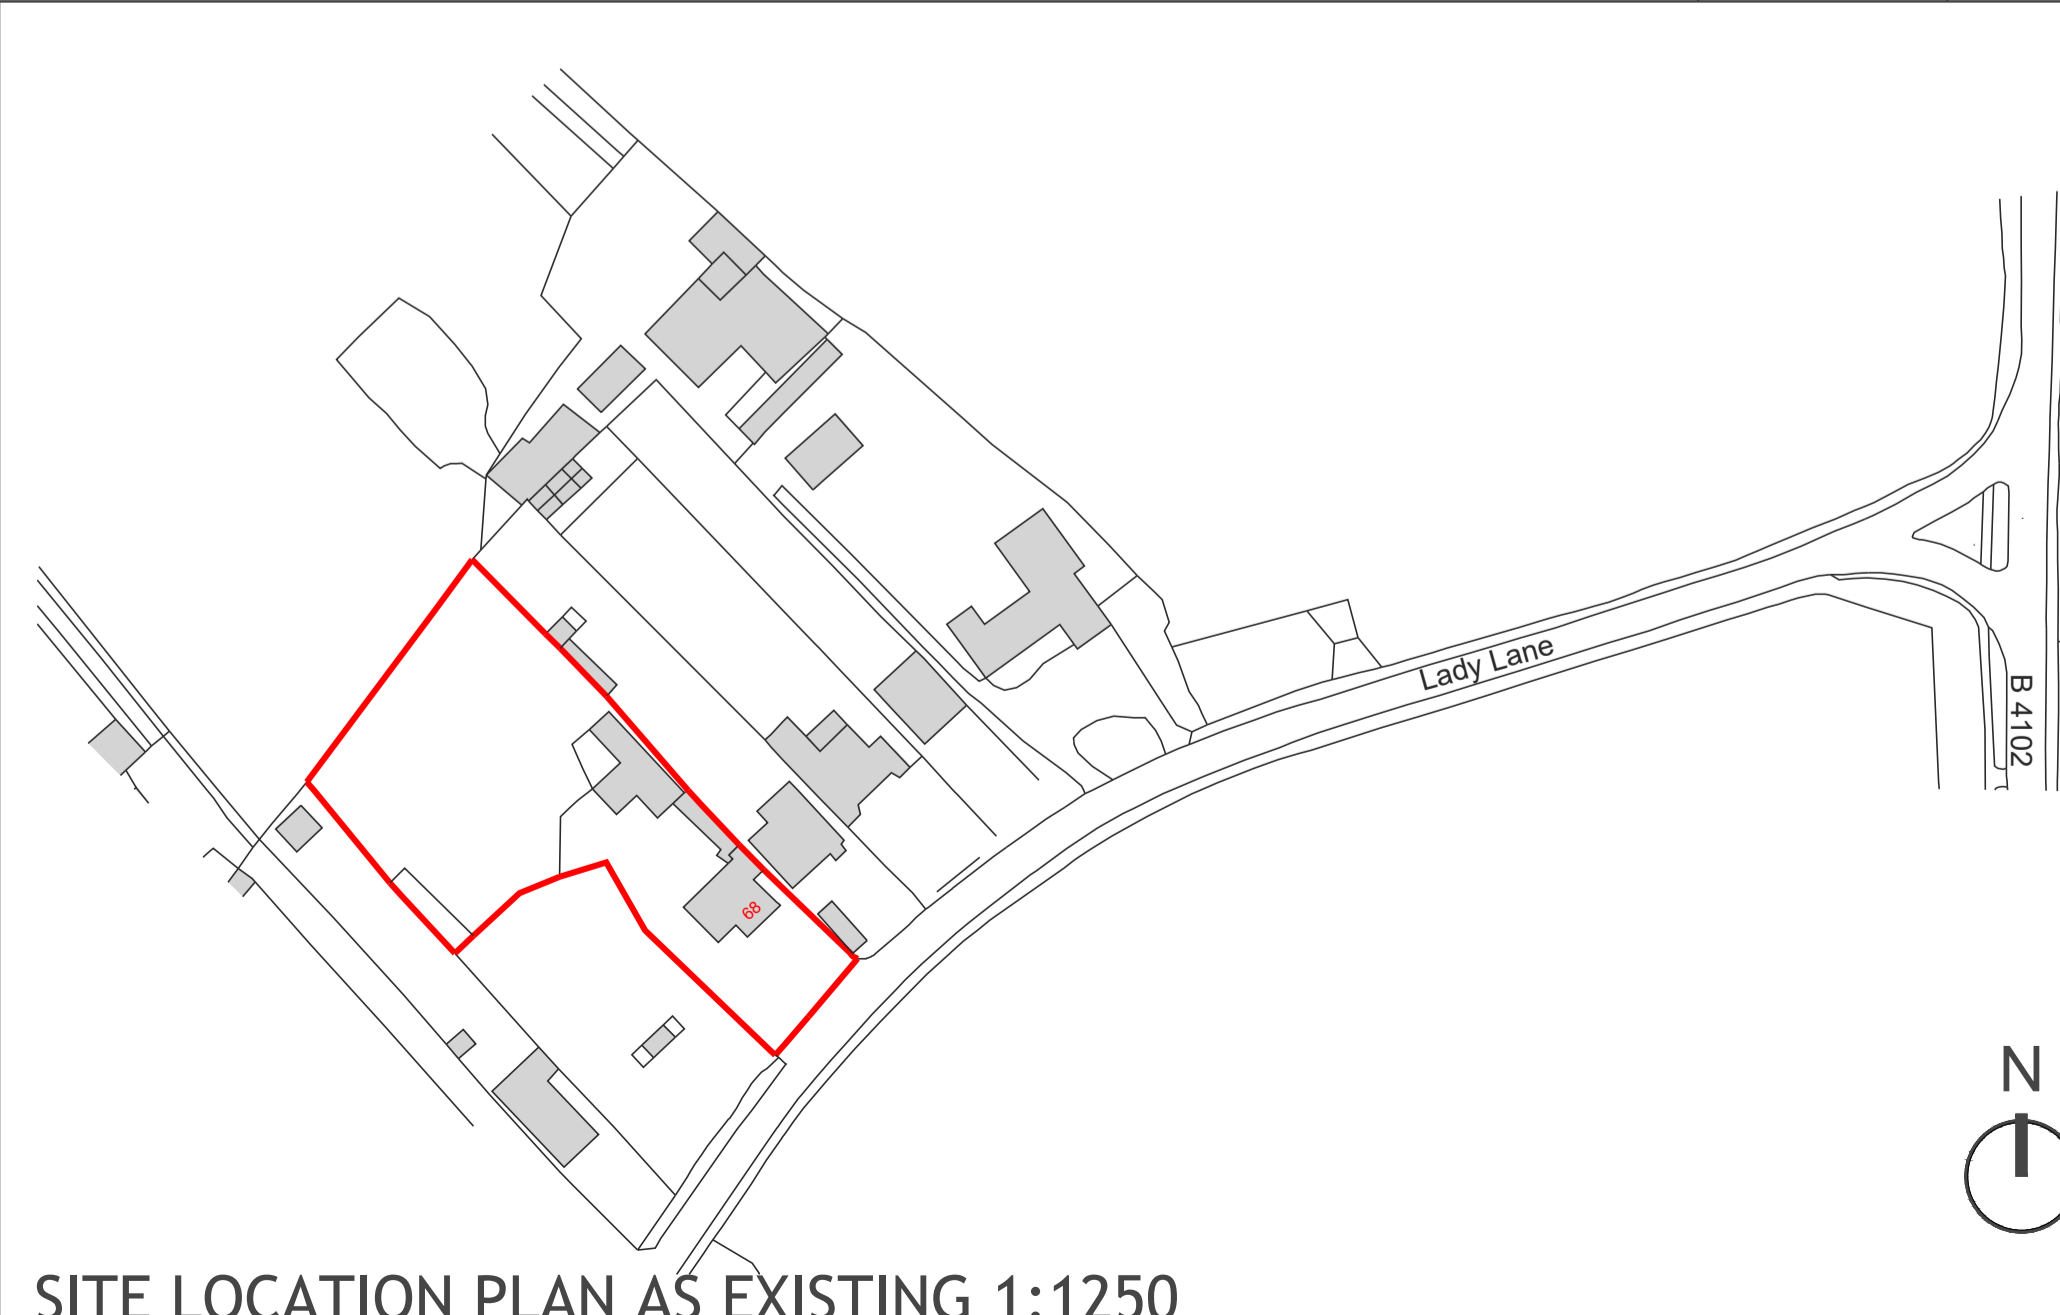

SITE LOCATION PLAN AS EXISTING 1:1250

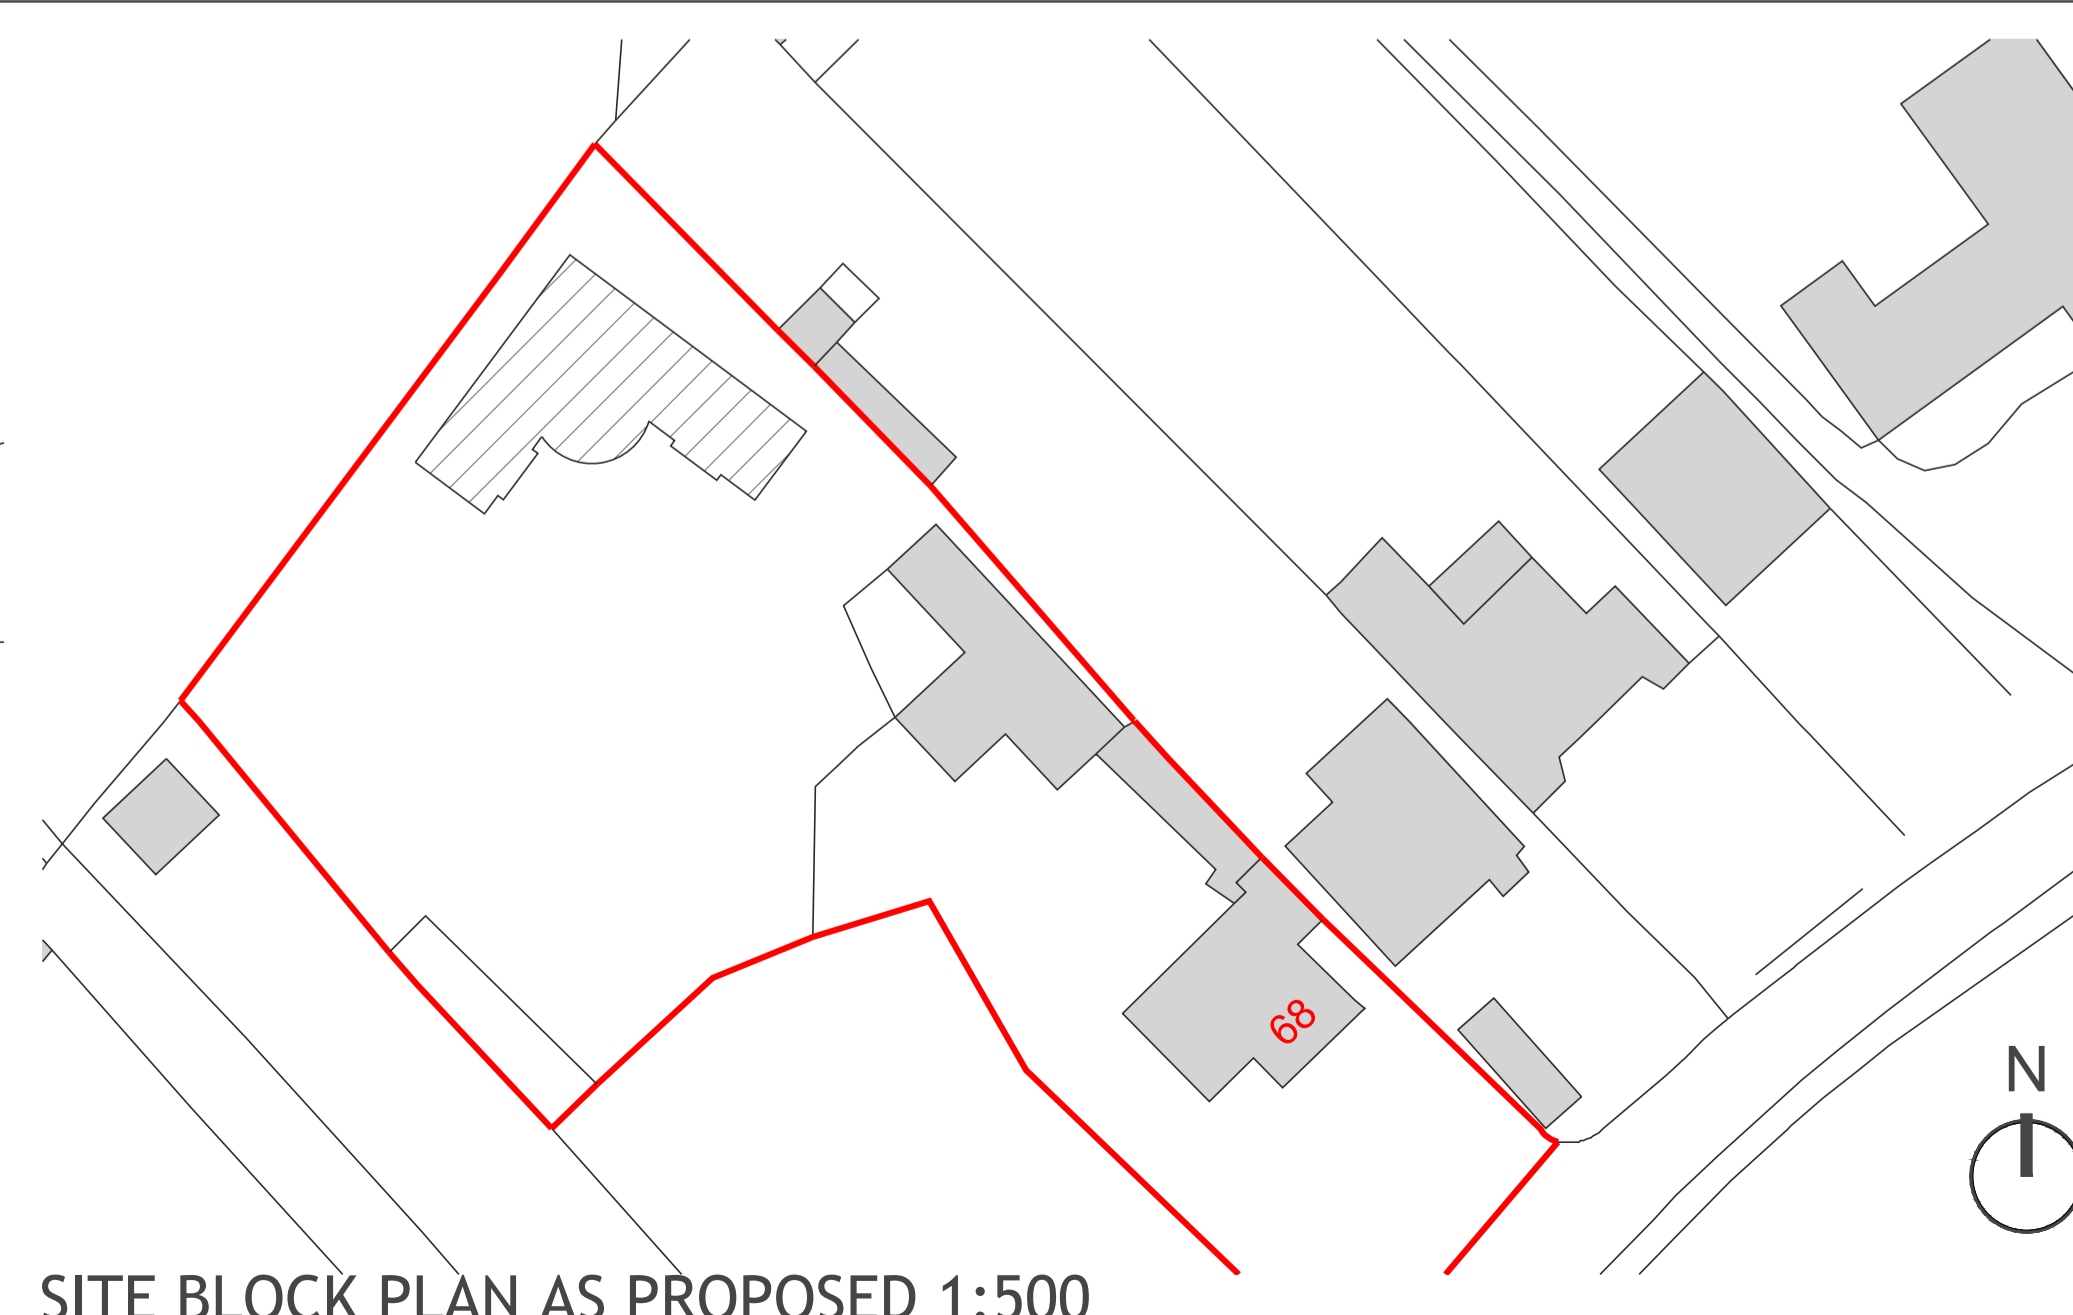

SITE BLOCK PLAN AS PROPOSED 1:500