



This drawing is copyright and can not be copied or reproduced or altered, no extracts or any elements of this drawing or supporting information unless written consent has been obtained first.
DO NOT SCALE OFF THIS DRAWING, UNLESS FOR PLANNING PURPOSES




FRONT ELEVATION
SCALE 1:100

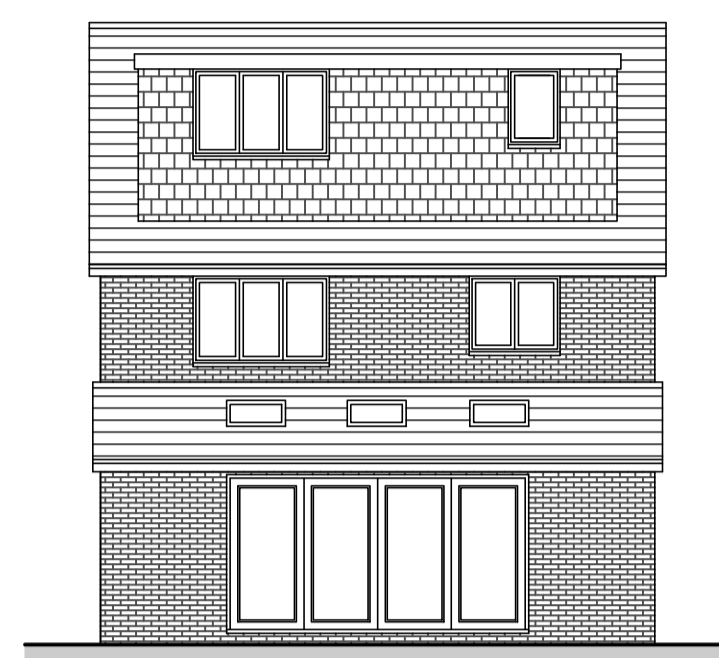


REAR ELEVATION
SCALE 1:100

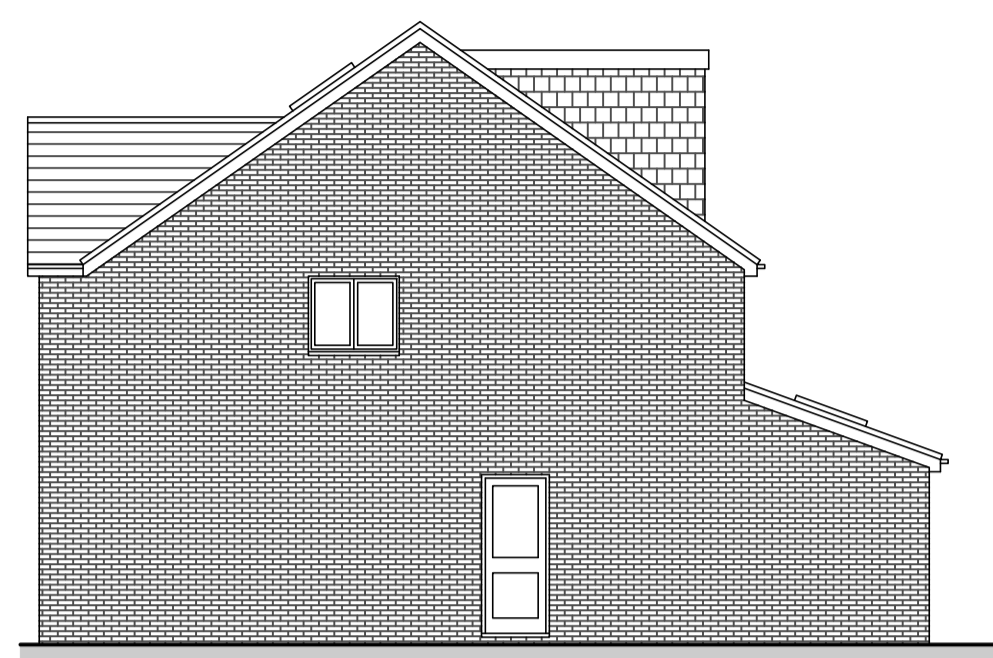


SIDE ELEVATION (1)
SCALE 1:100

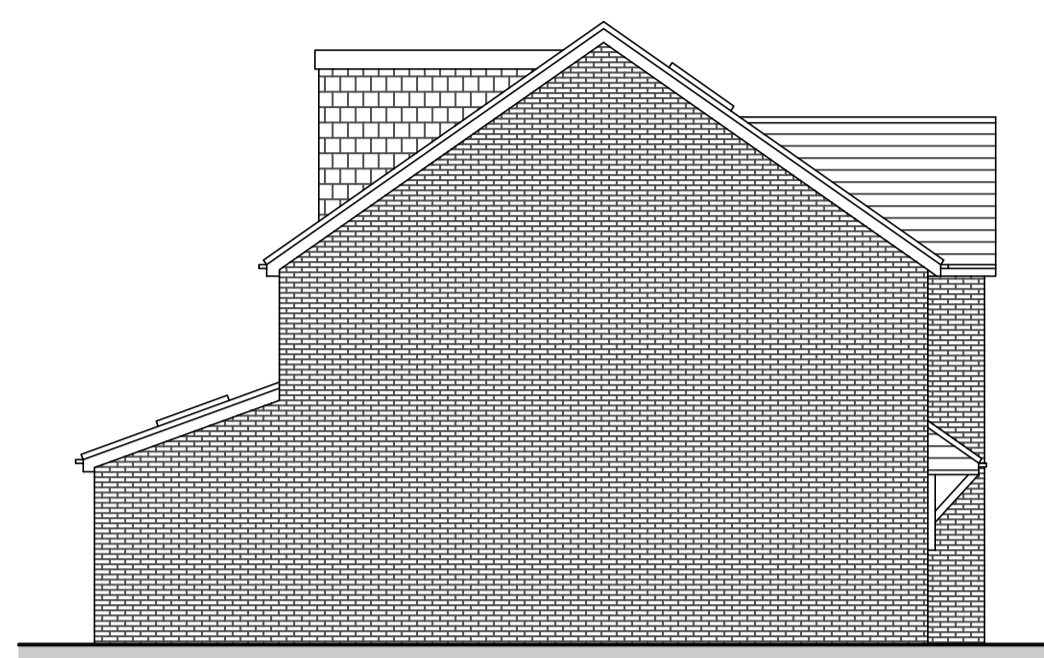


SIDE ELEVATION (2)
SCALE 1:100

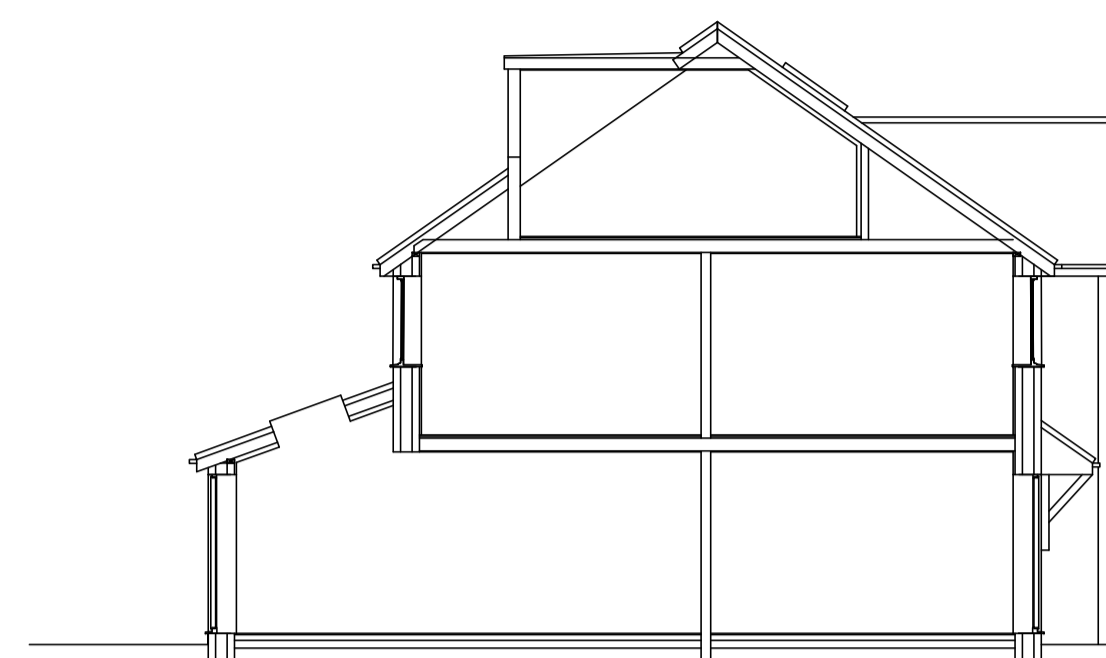


SECTION A - A
SCALE 1:100

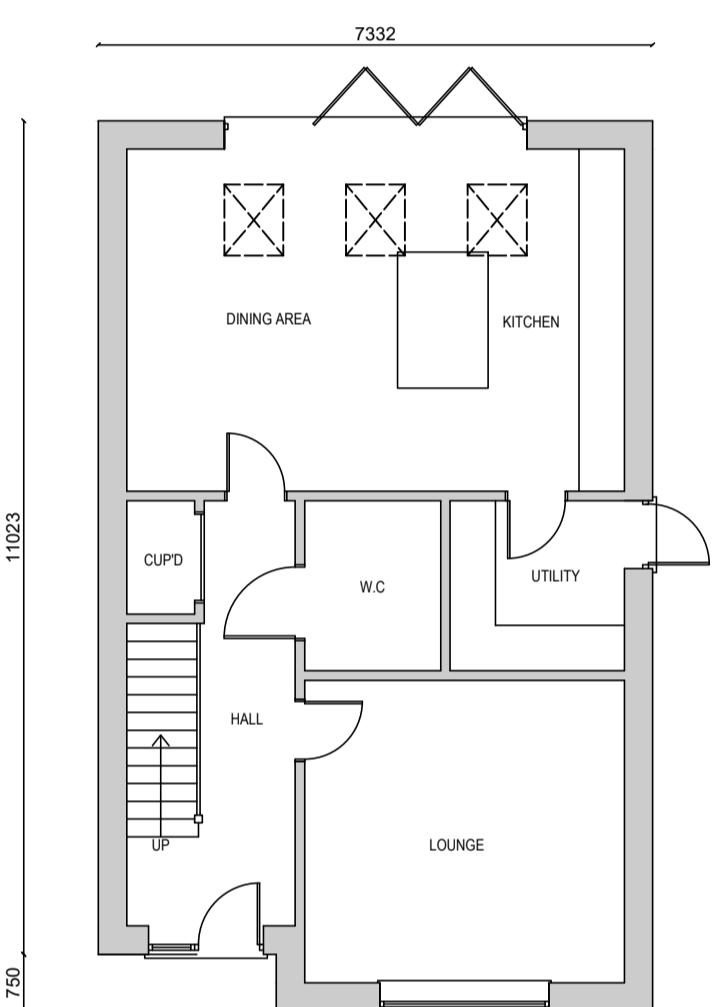


GROUND FLOOR PLAN
SCALE 1:100

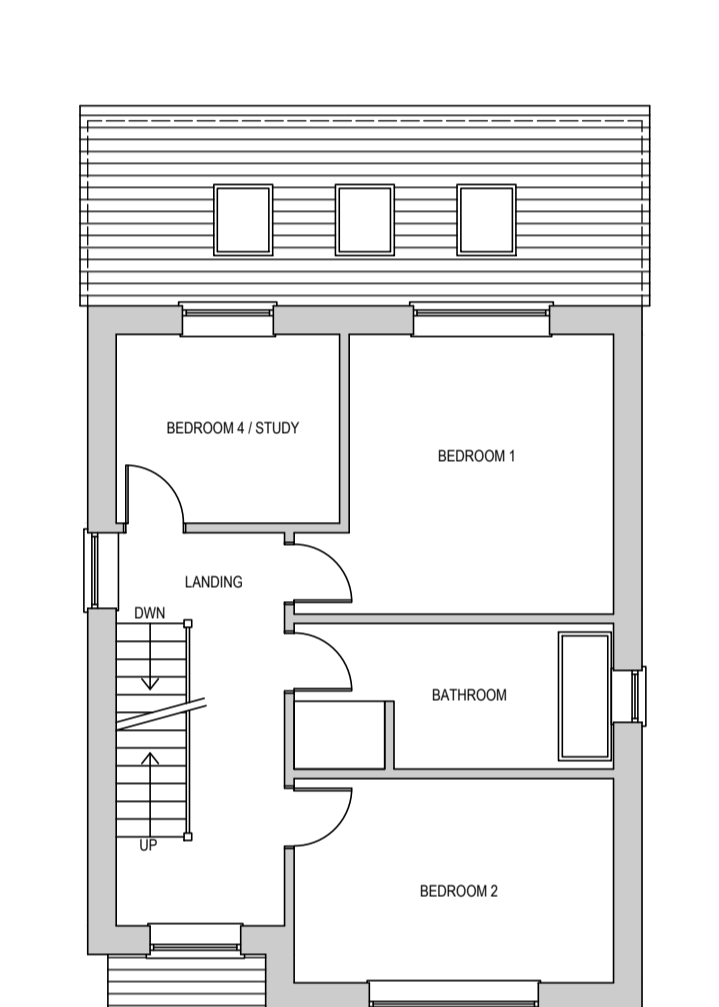

FIRST FLOOR PLAN
SCALE 1:100

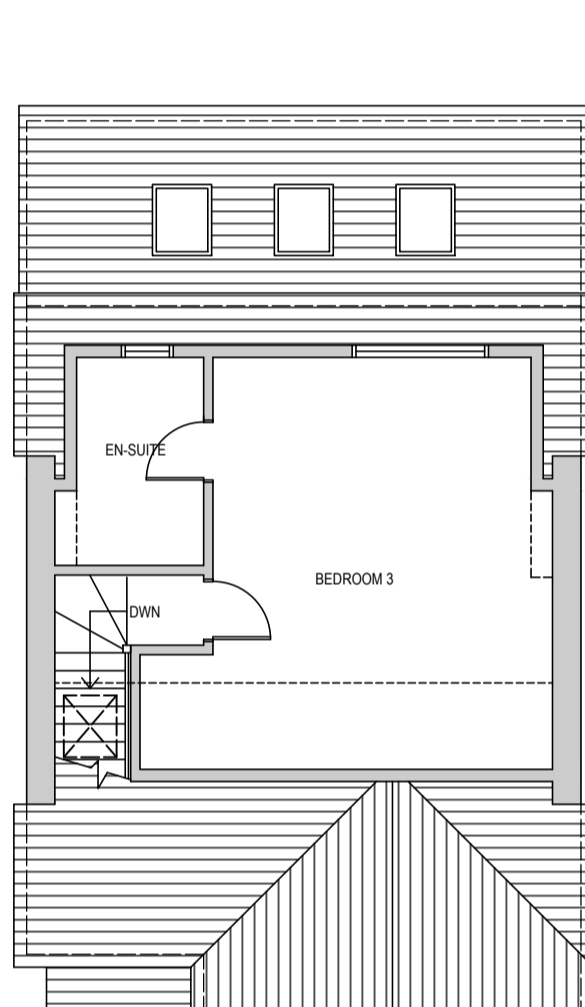

SECOND FLOOR PLAN
SCALE 1:100

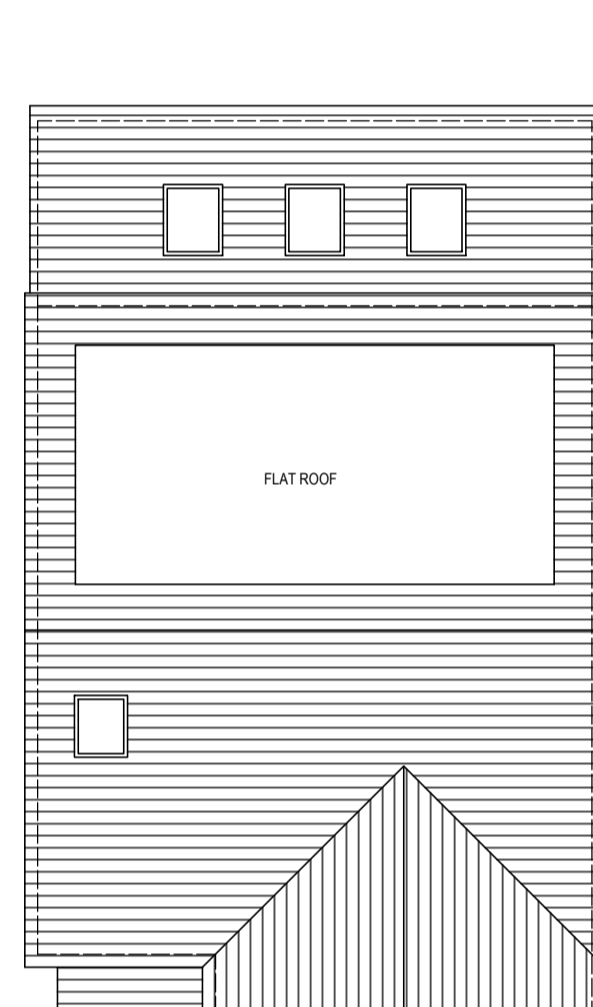


ROOF PLAN
SCALE 1:100


MATERIALS
Walls - Brickwork and tile hanging
Roof - Tiles
Windows - uPVC
Doors - uPVC and aluminium



PROPOSED STREET SCENE (2)
SCALE 1:100

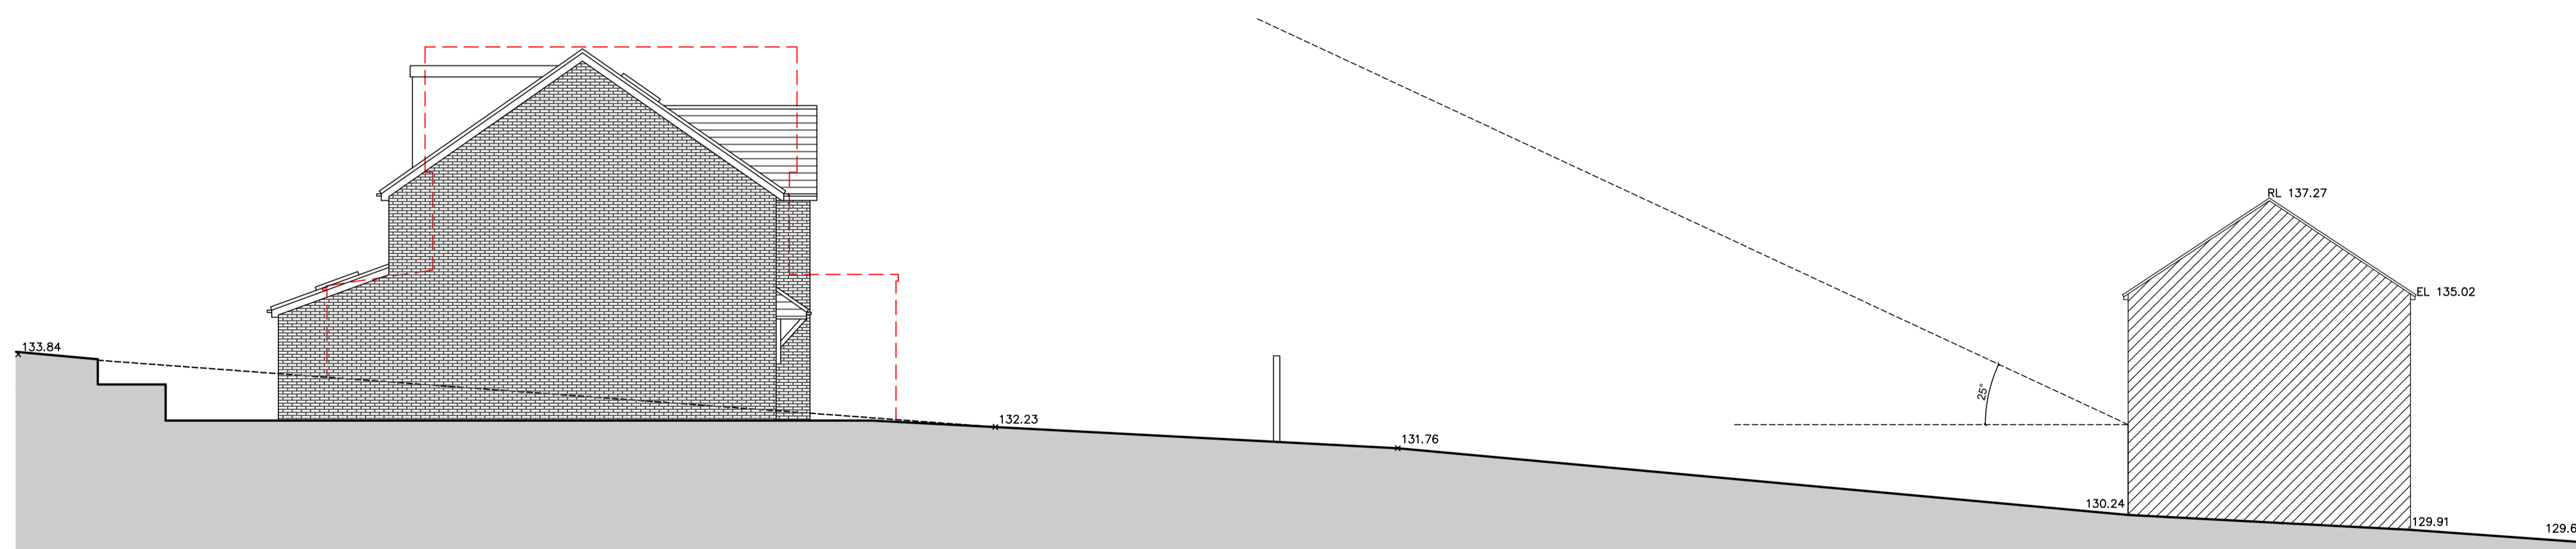

PROPOSED STREET SCENE (1)
SCALE 1:100

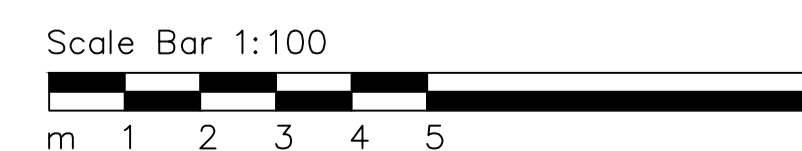

REV	DATE	DESCRIPTION
A	22/08/23	MINOR AMENDMENTS
RTMDesign Architectural Services Planning & Building Regulation Drawings		
27 St. Andrews Close, Slip End, LU1 4DE M 07979 575 456 E enquiries@rtmdesign.co.uk		
CLIENT		
MR B GRAY		
ADDRESS		
RE-DEVELOPMENT OF 8 KING STREET MARKYATE, ST. ALBANS AL3 8JY		
TITLE		
PLANNING APPLICATION PROPOSED PLANS AND ELEVATIONS		
SCALE - AS SHOWN @ A1		DATE - AUG '23
JOB No.	DRAWING No.	REVISION
588	04_PL	A