

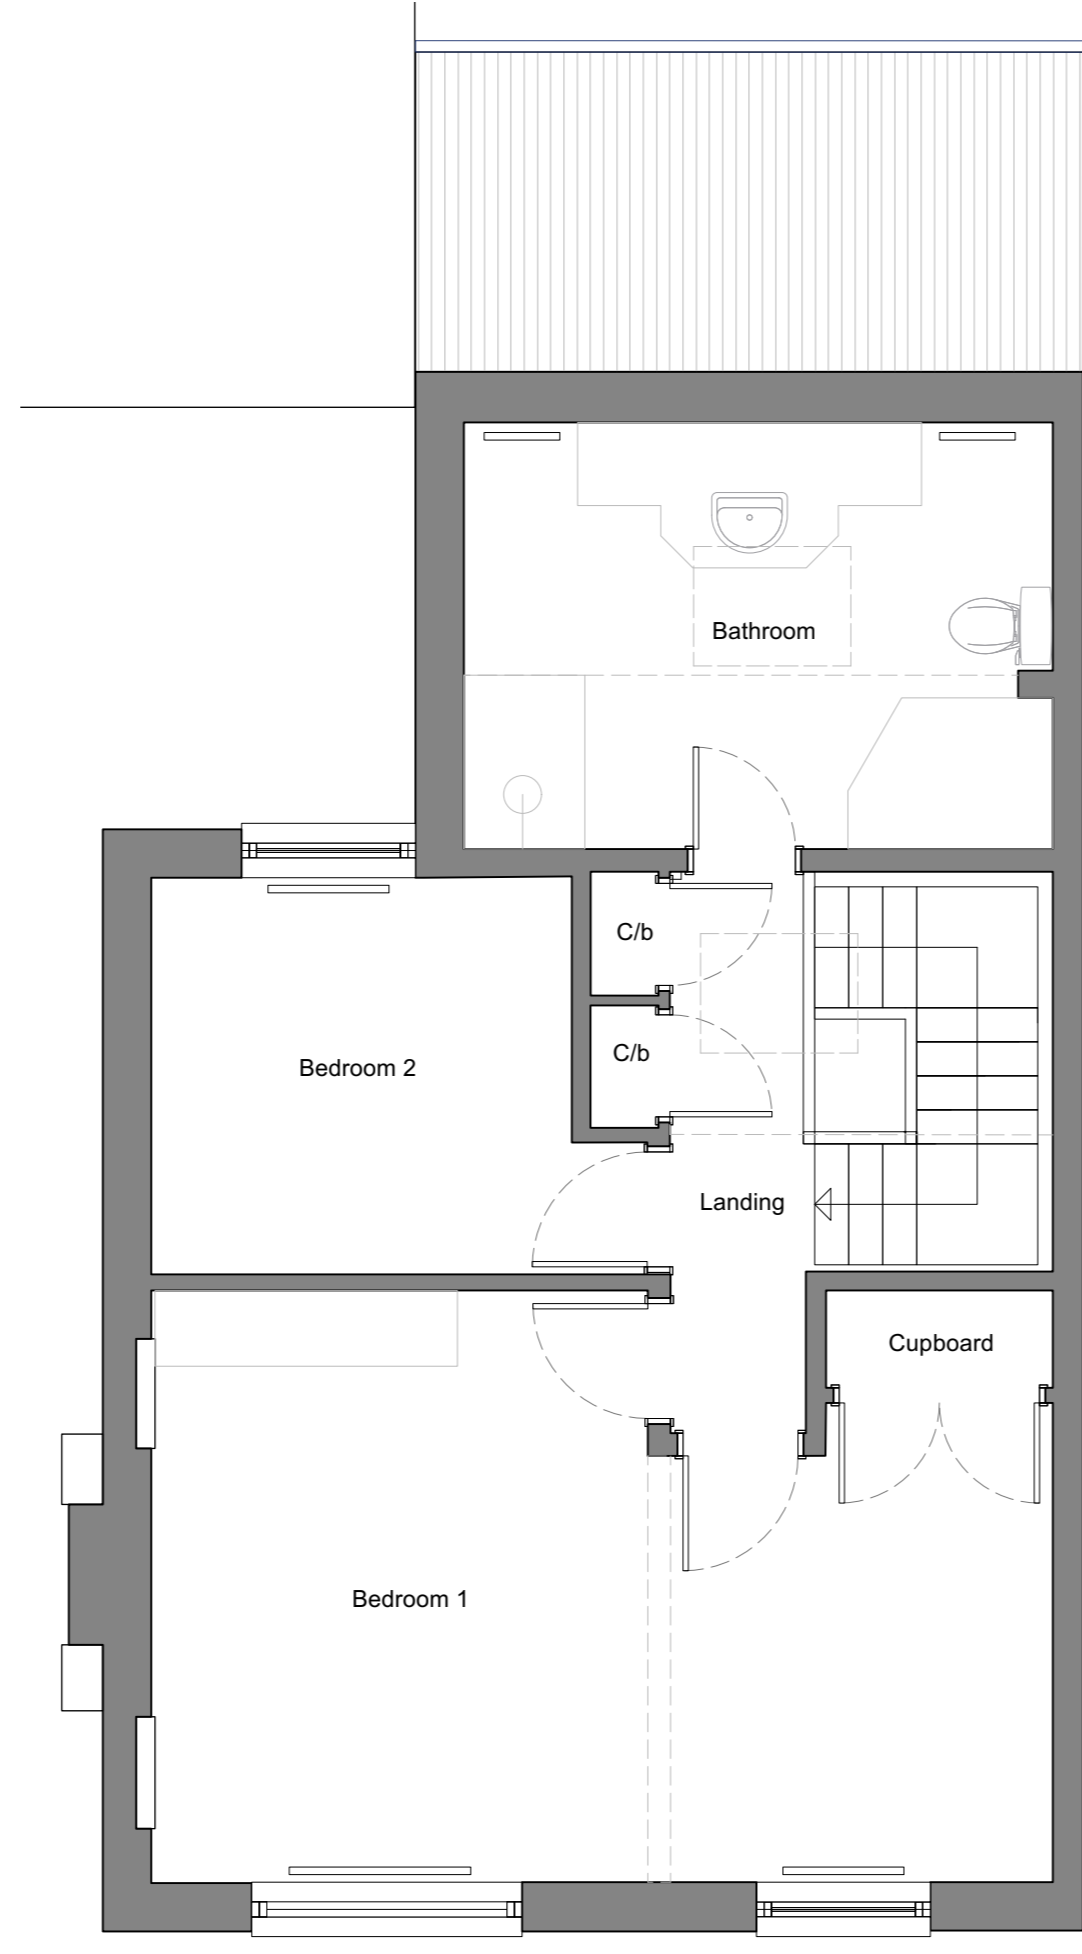




1 GROUND FLOOR PLAN  
1:50 @ A1

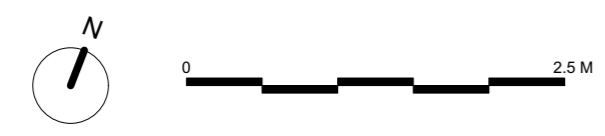



2 FIRST FLOOR PLAN  
1:50 @ A1

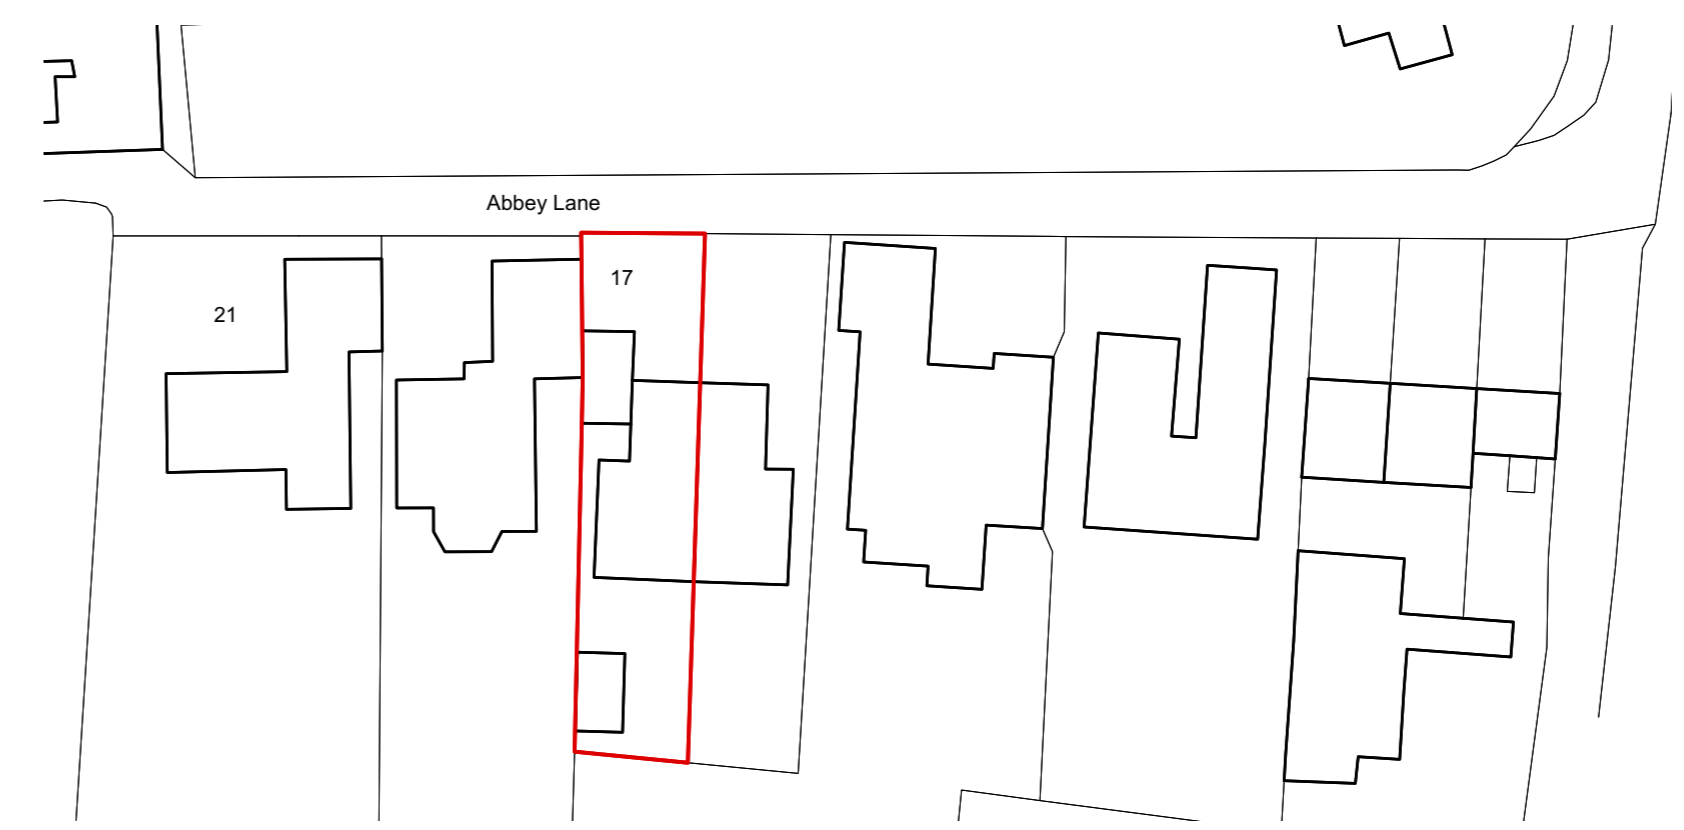

10 SITE PLAN  
1:500 @ A1

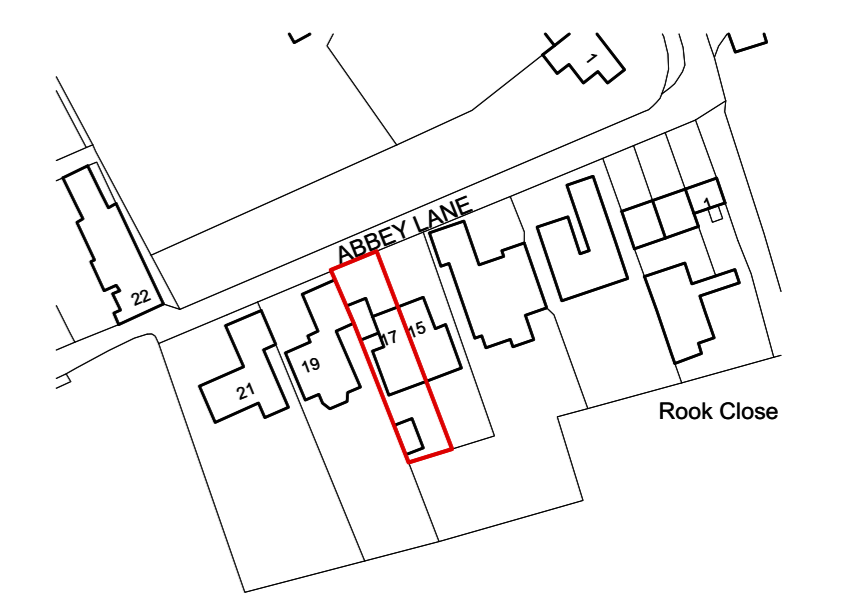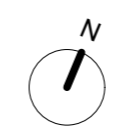


11 LOCATION PLAN  
1:1250 @ A1

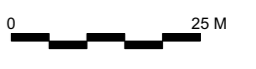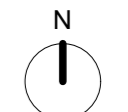


Ordnance Survey, (c) Crown Copyright 2023. All rights reserved. Licence number 100022432


- Application site boundary.

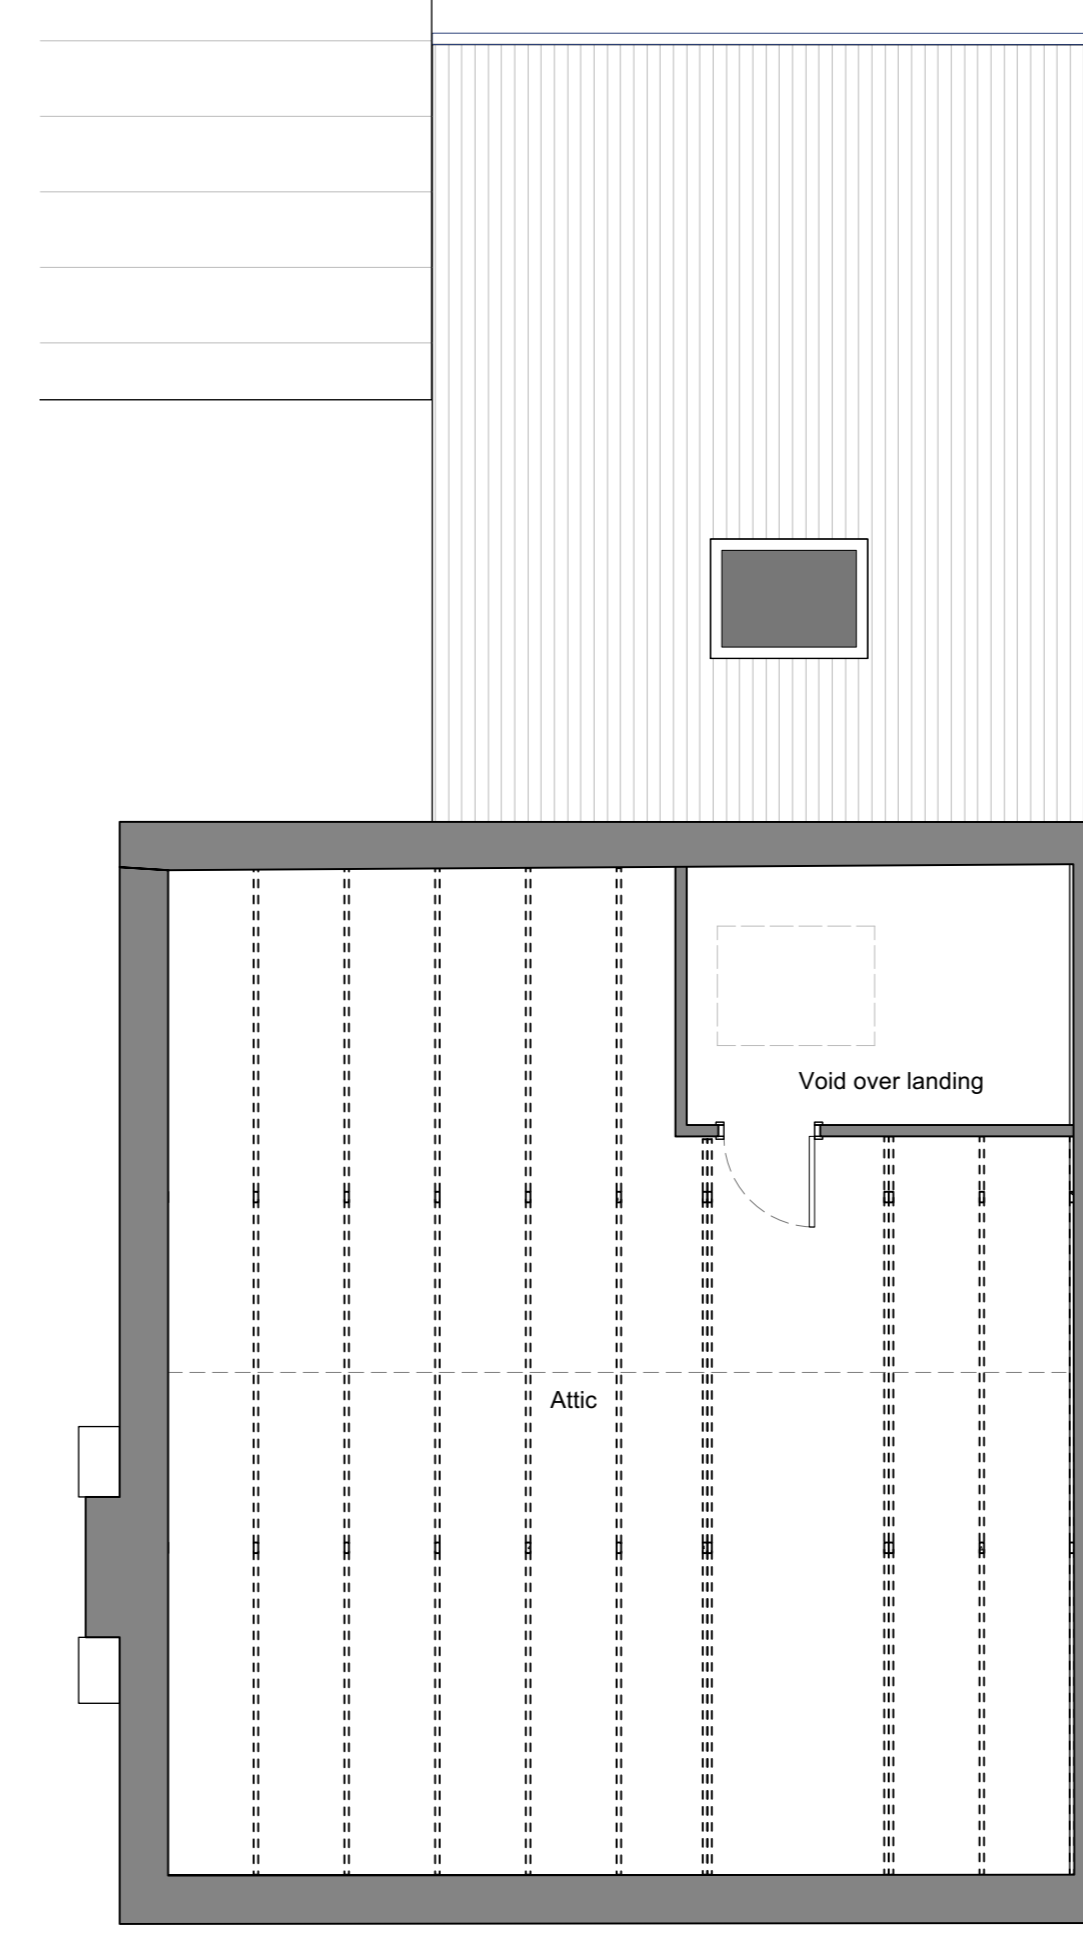


3 ATTIC PLAN  
1:50 @ A1

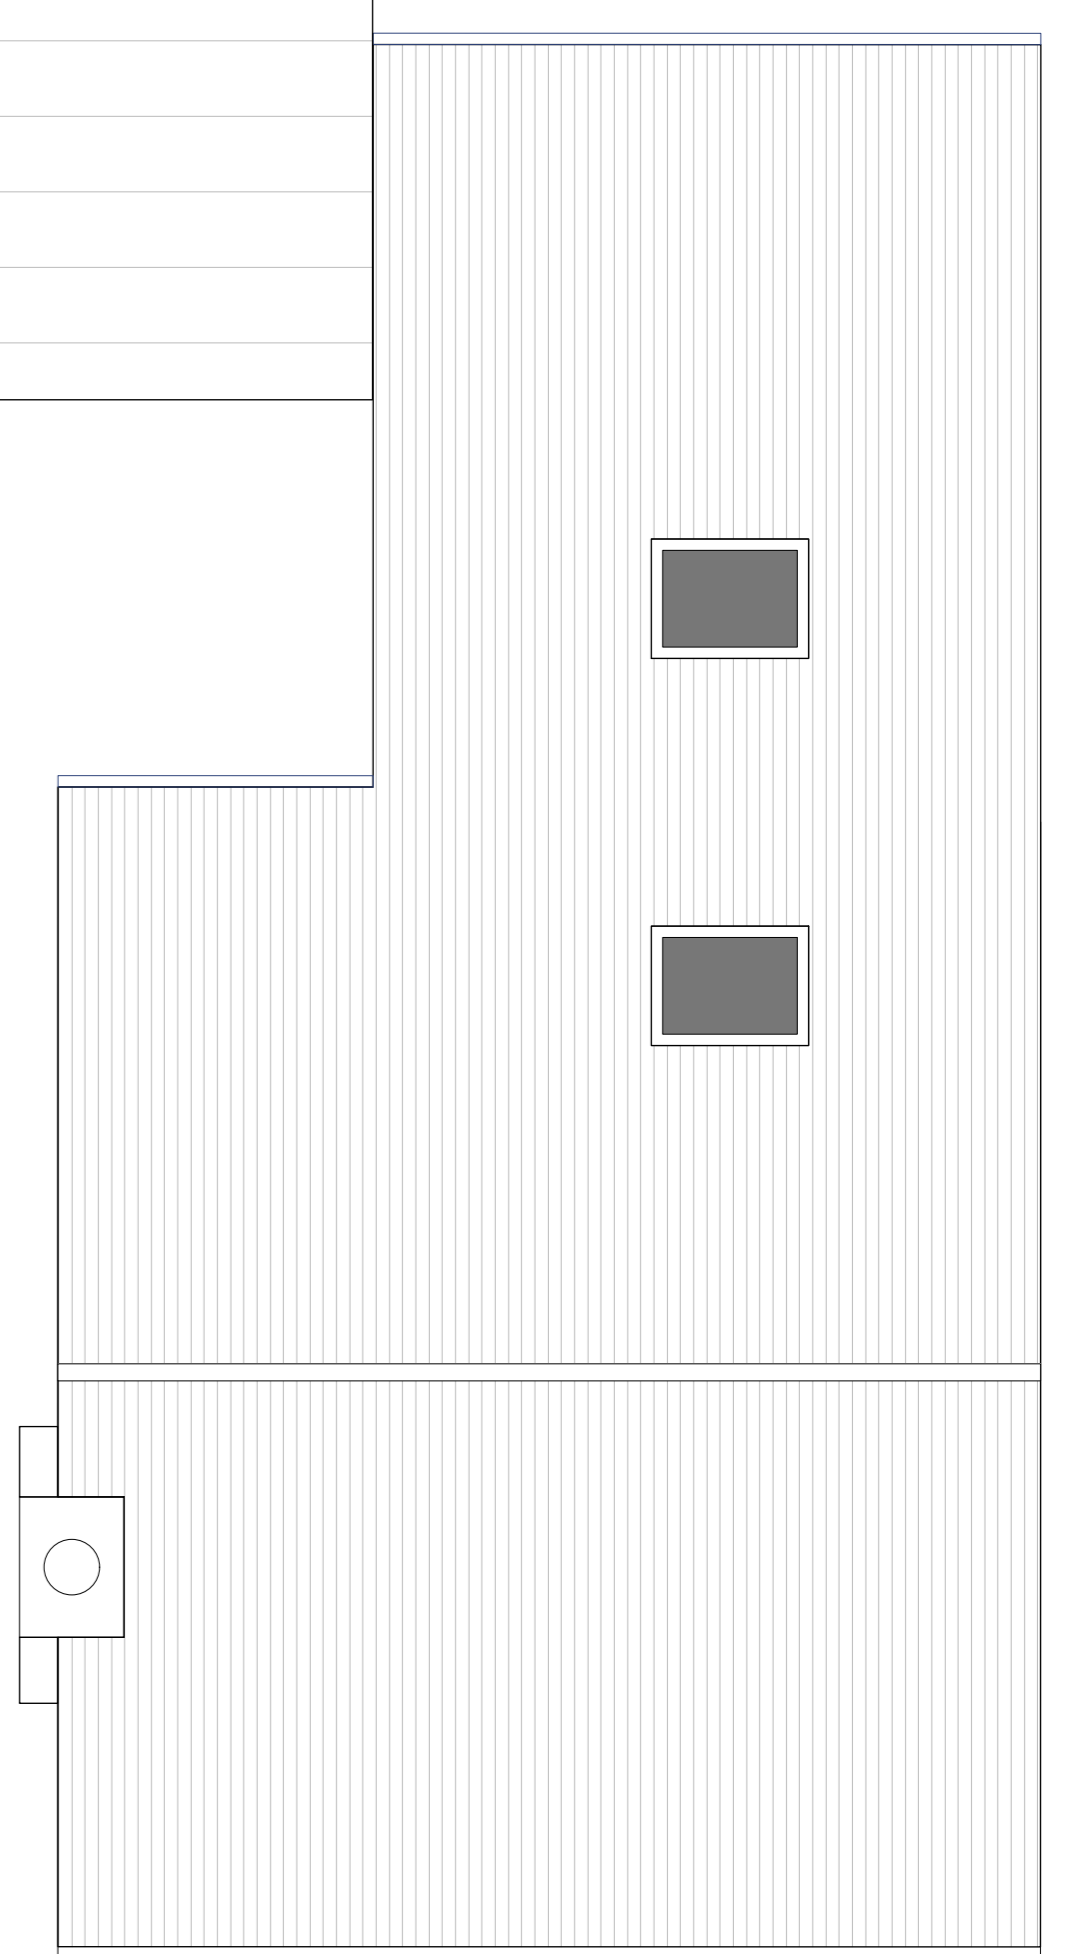


4 ROOF PLAN  
1:50 @ A1

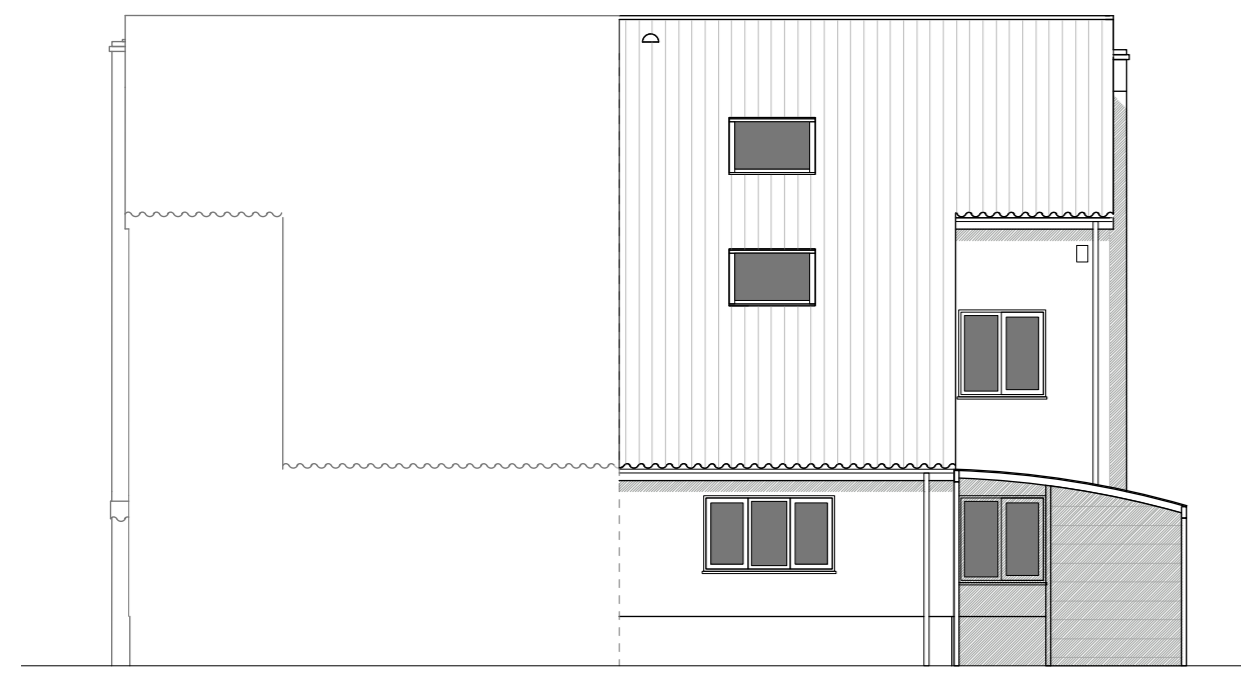


5 NORTH (FRONT) ELEVATION  
1:100 @ A1

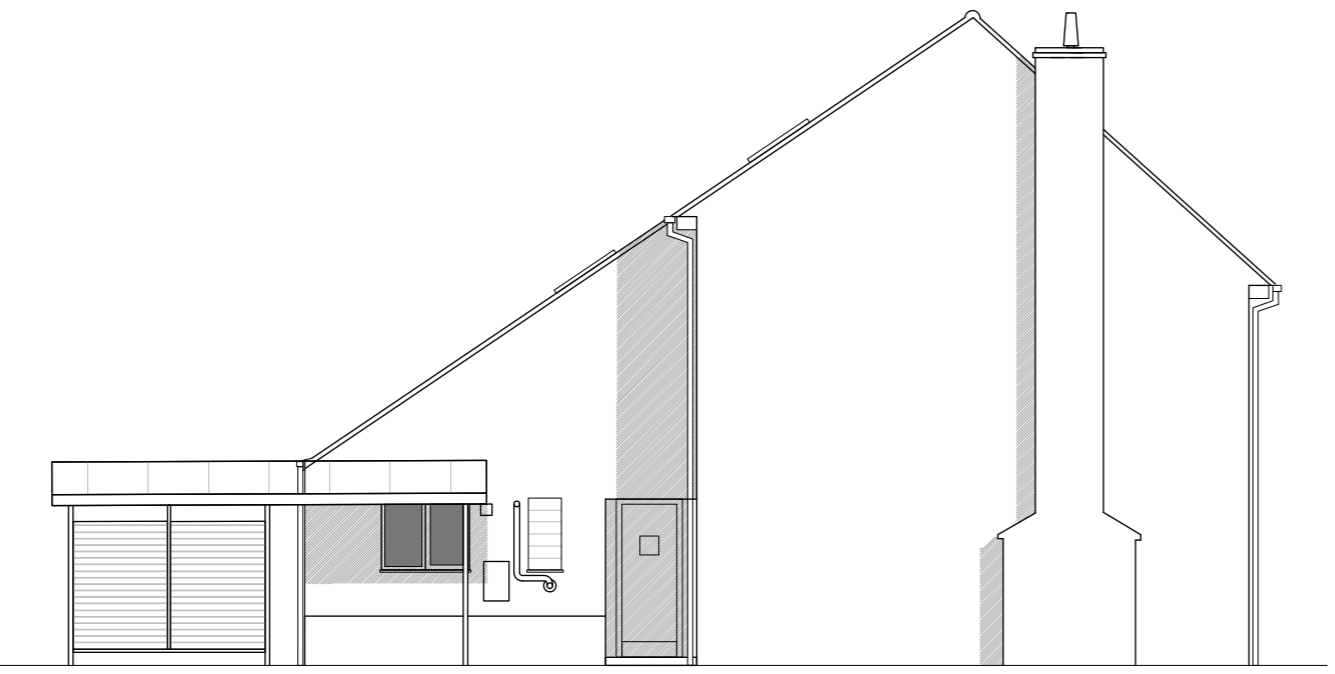

6 WEST ELEVATION  
1:100 @ A1

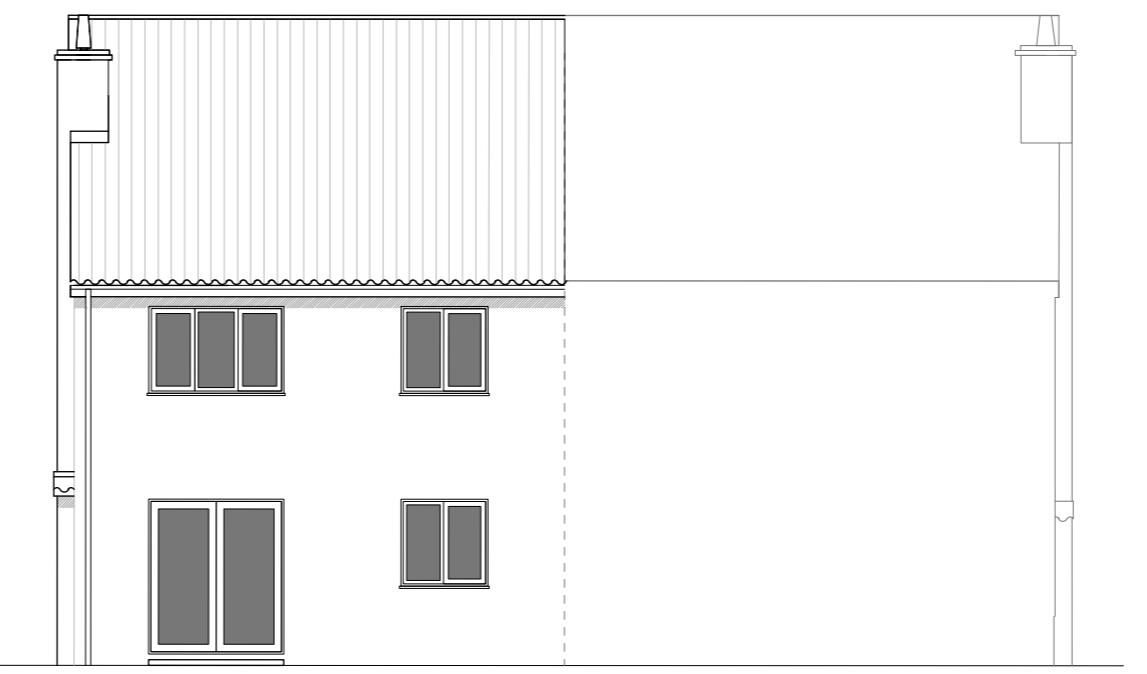

7 SOUTH (REAR) ELEVATION  
1:100 @ A1

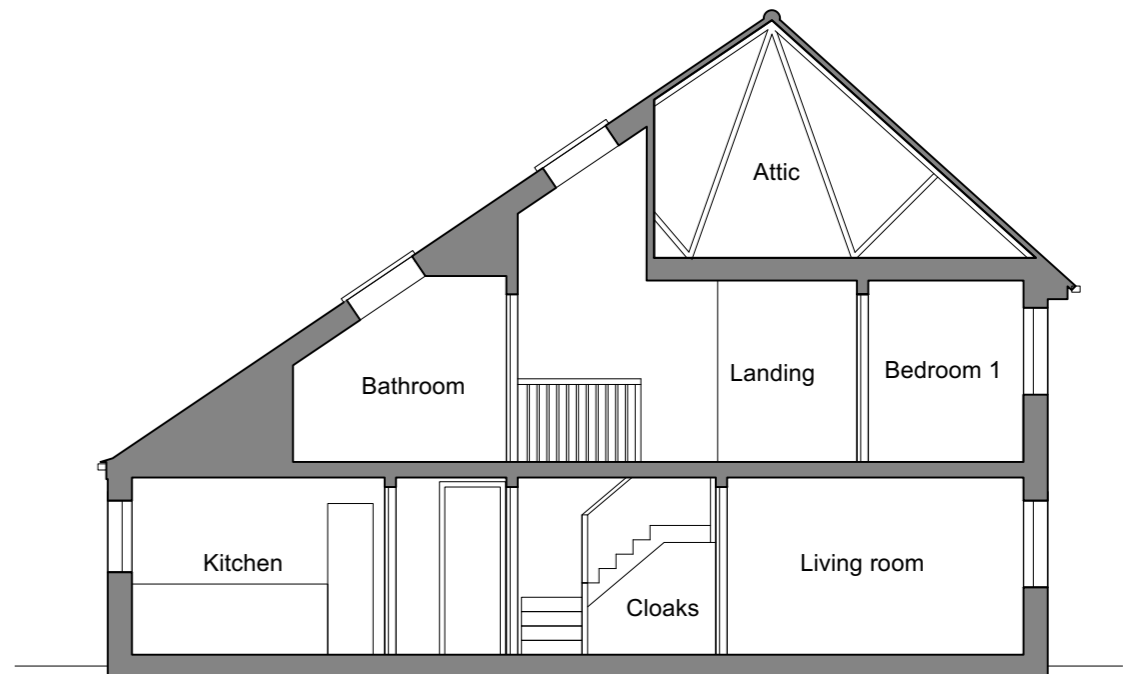

8 SECTION AA  
1:100 @ A1



Rev No.	Date	Notes
A	28/7/23	For Approval
	14/8/23	Planning

DO NOT SCALE FROM THIS DRAWING. VERIFY ALL DIMENSIONS ON SITE. DRAWING SHOULD BE READ IN CONJUNCTION WITH INFORMATION FROM ALL OTHER DESIGN CONSULTANTS AND CONTRACTORS. ALL DRAWINGS IN DIGITAL FORMAT ARE FOR REFERENCE ONLY.



101485 522000 e hello@lwarchitects.co.uk www.lwarchitects.co.uk

100 Title  
**Remodelling and Attic Conversion**  
17 Abbey Lane, Lode, CB25 9EP  
Drawing Title  
Existing Plans, Elevations and Section

Date	Sheet Size	Drawn By
JUL 23	1:100@A1	LK
Job no 2305	Dwg no PP.100	Rev A

PLANNING