



DORMER SECTION
1:20

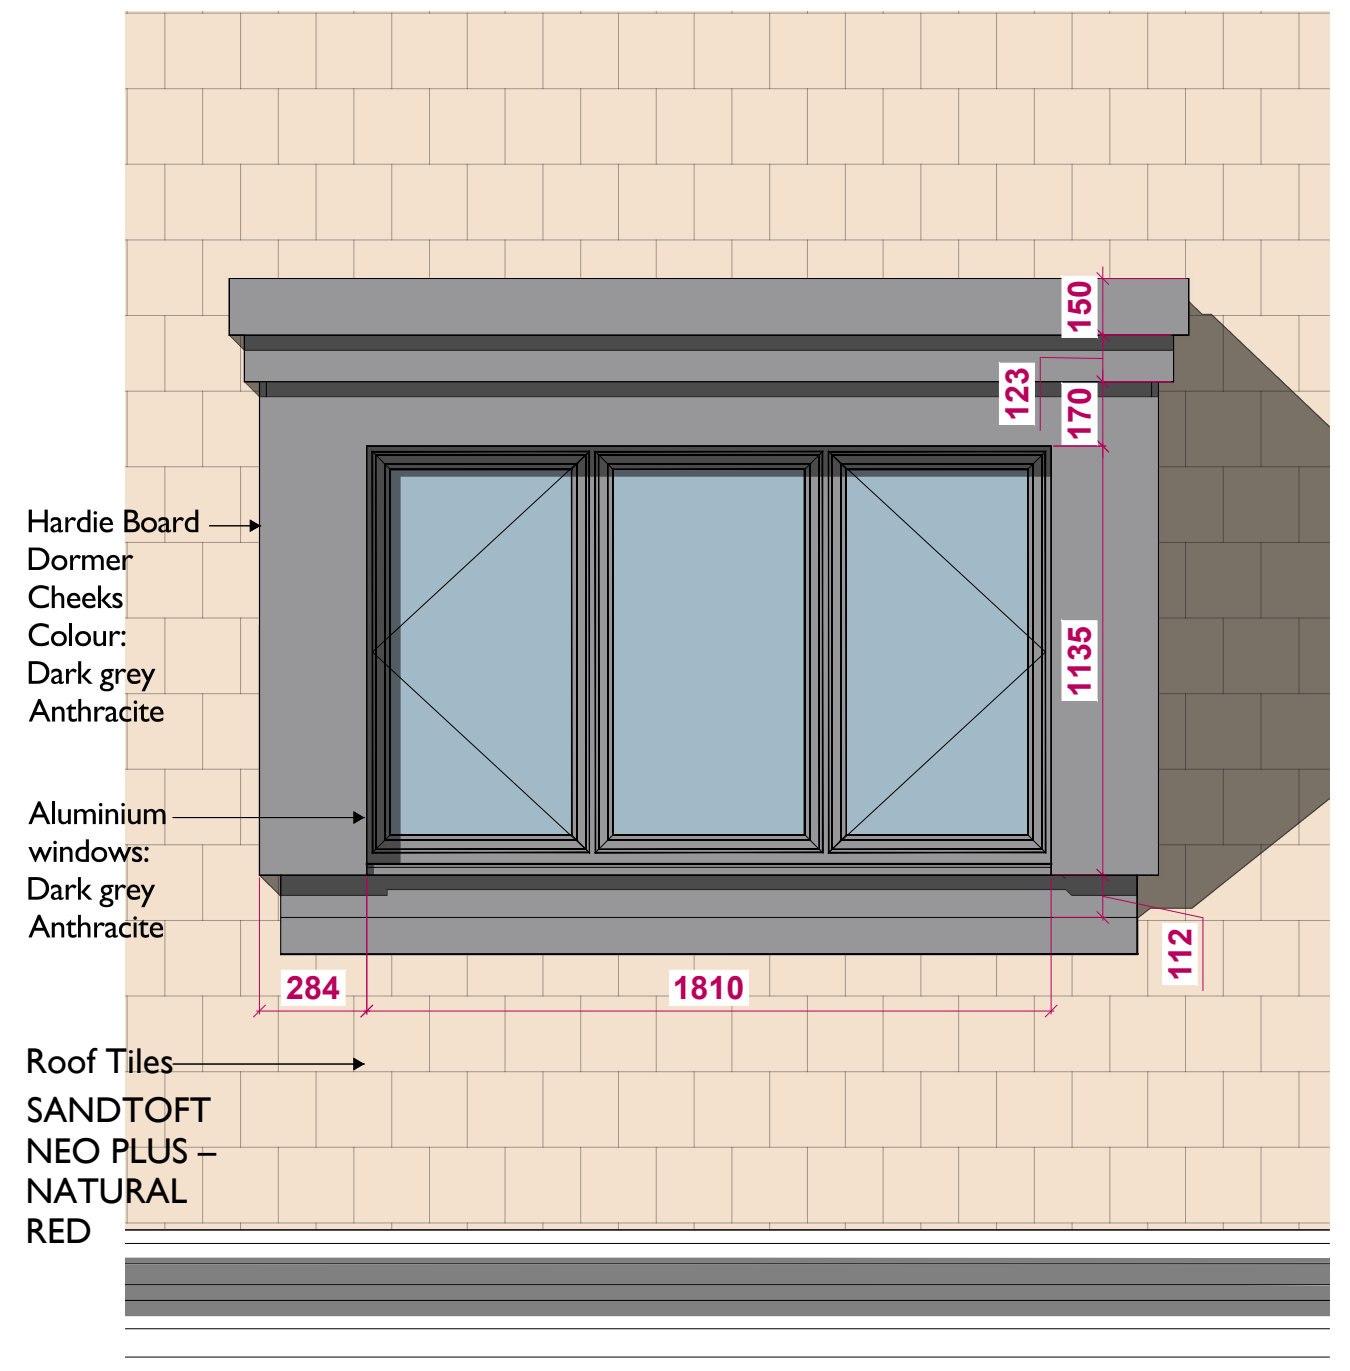

FRONT ELEVATION
1:20

Project / Address: Residential development: Land North Of The Railway Public House, Mellis, IP23 8DU
 Drawing: Rear Dormer Window Detail
 Client: Kestrel Homes & Construction
 Date: 28/07/23
 Drawn / checked: SB / AJ
 Scale: 1:20 @ A3
 Drawing no / Rev: 1110_A_DD_156
 Status: CONDITIONS DISCHARGE

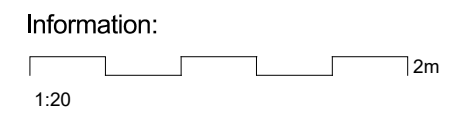

Rev	Description	Date

GROW Design studio
 Unit 14 Park Farm
 Kelvedon Rd, Inworth
 Colchester CO5 9SH
 01376 572588
 www.studiogrow.co.uk

